



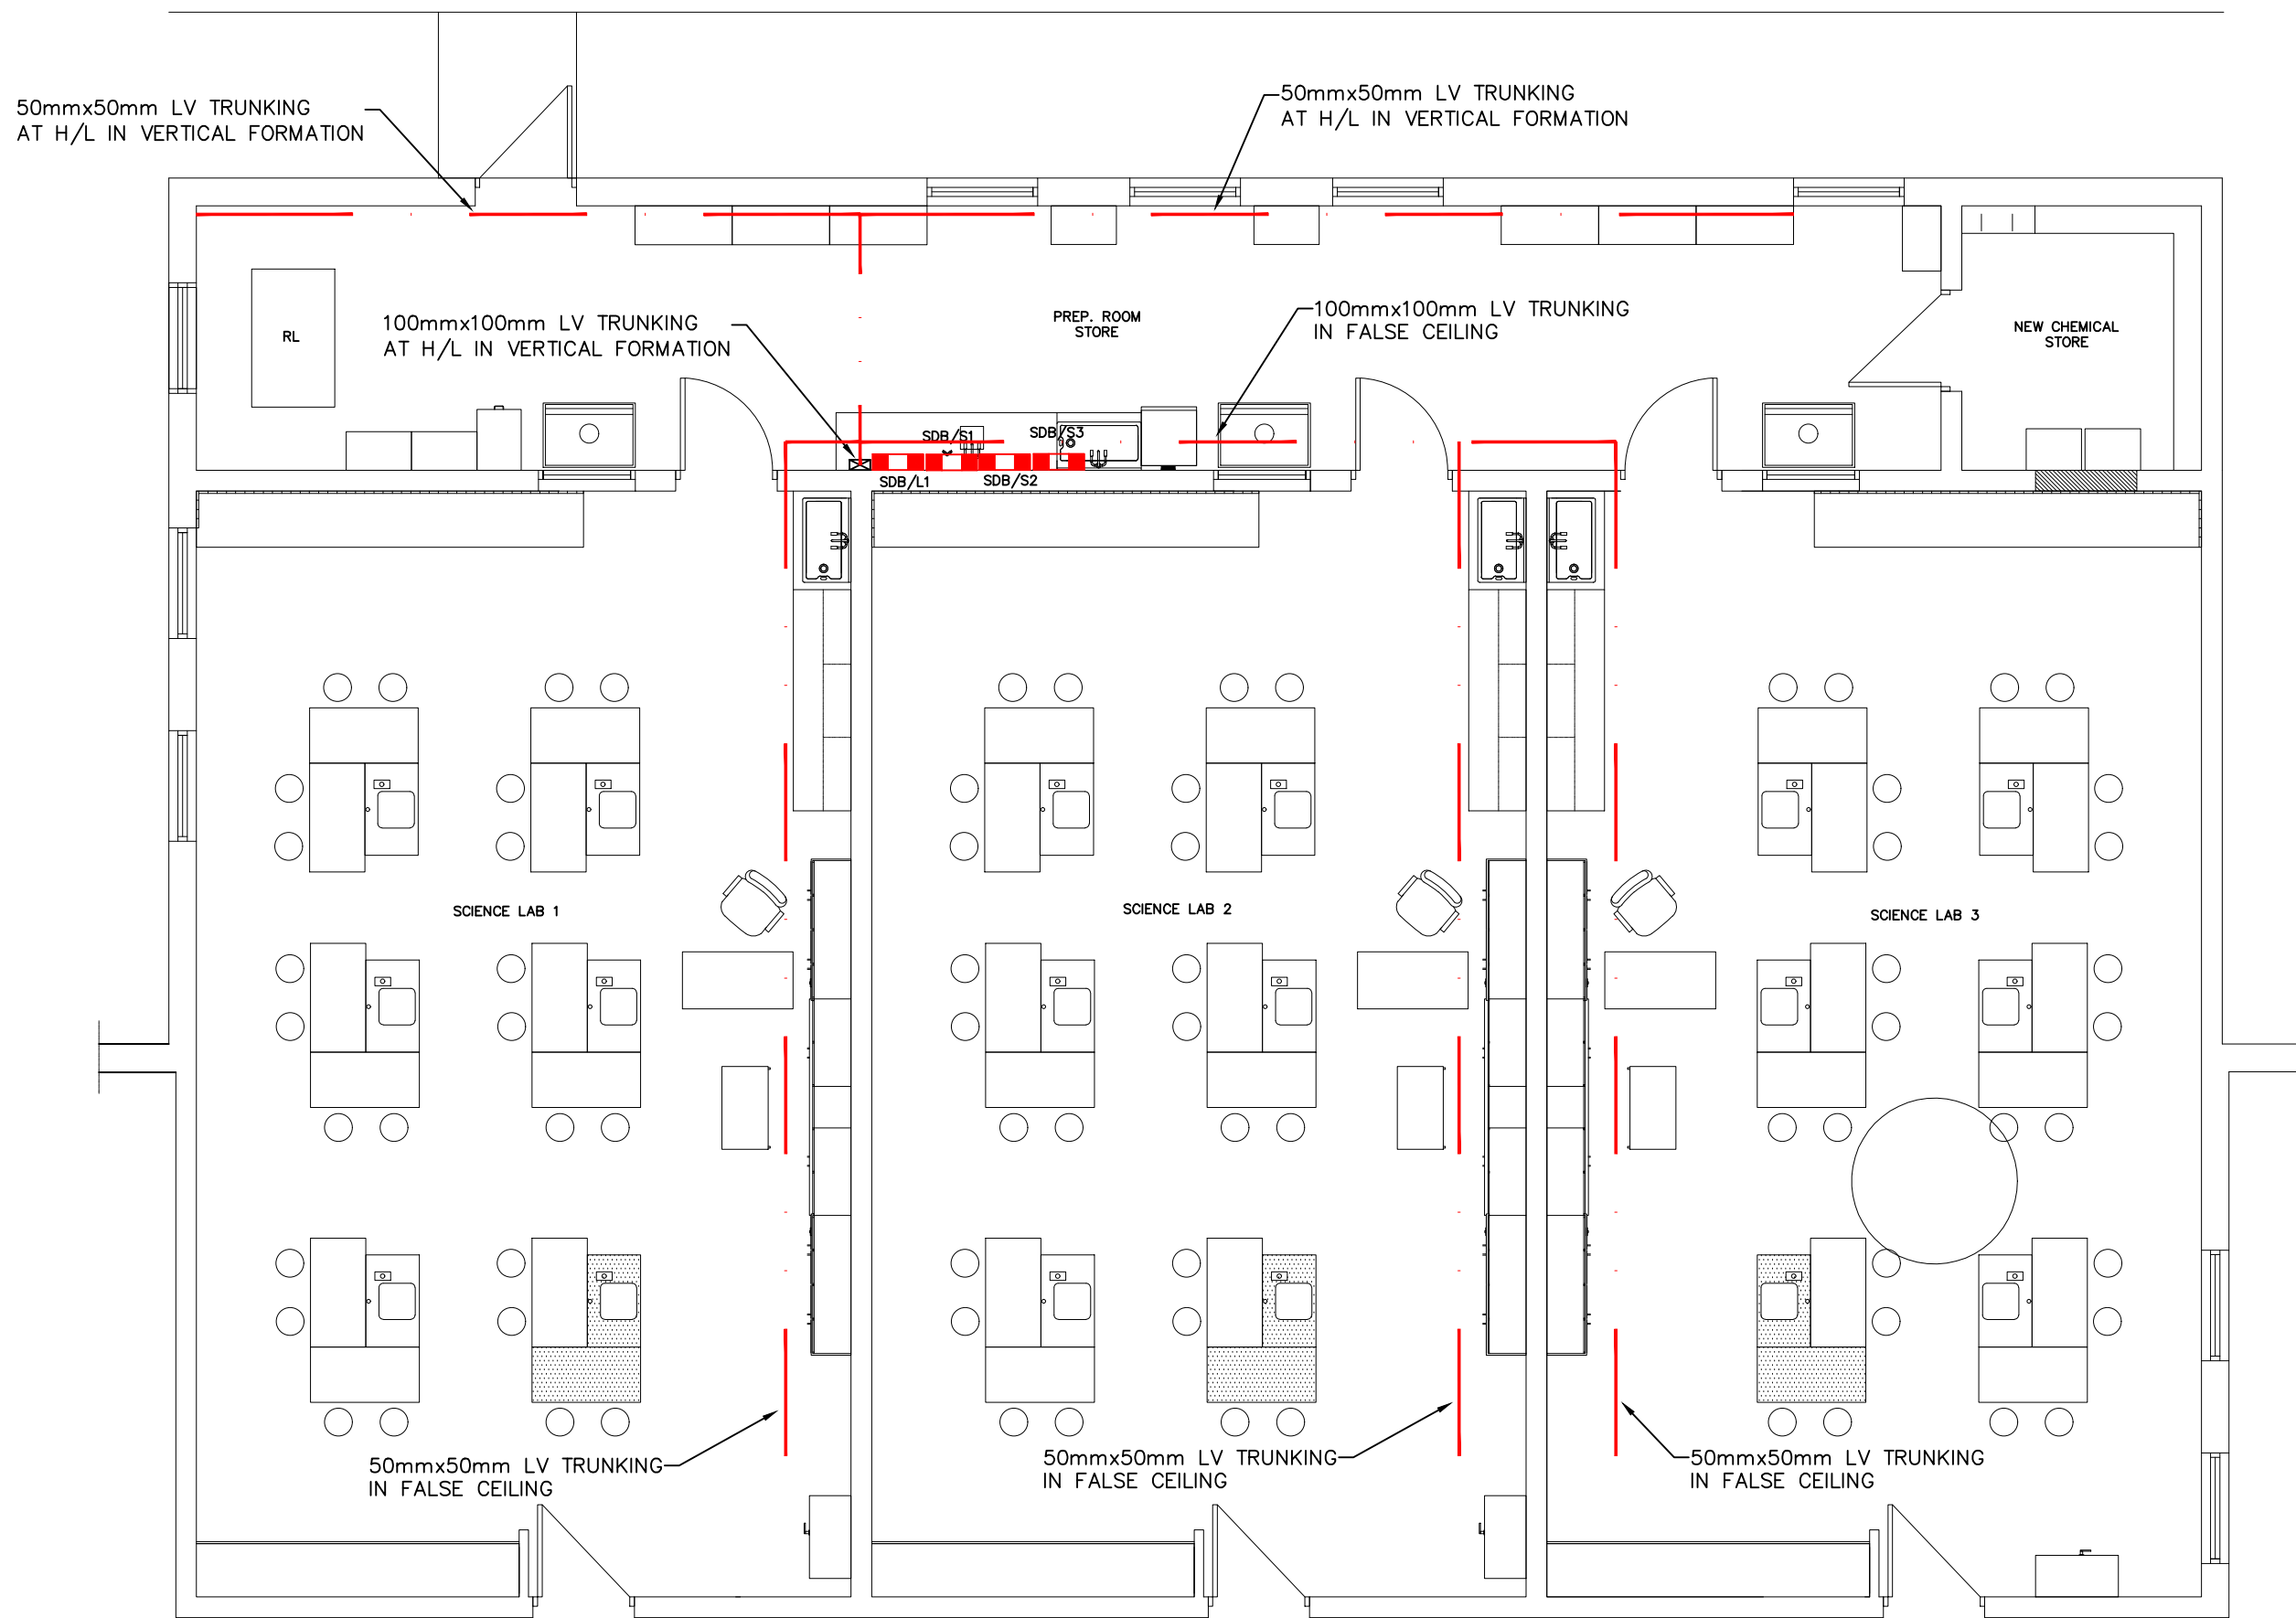

2
1:75 3No. SCIENCE ROOMS

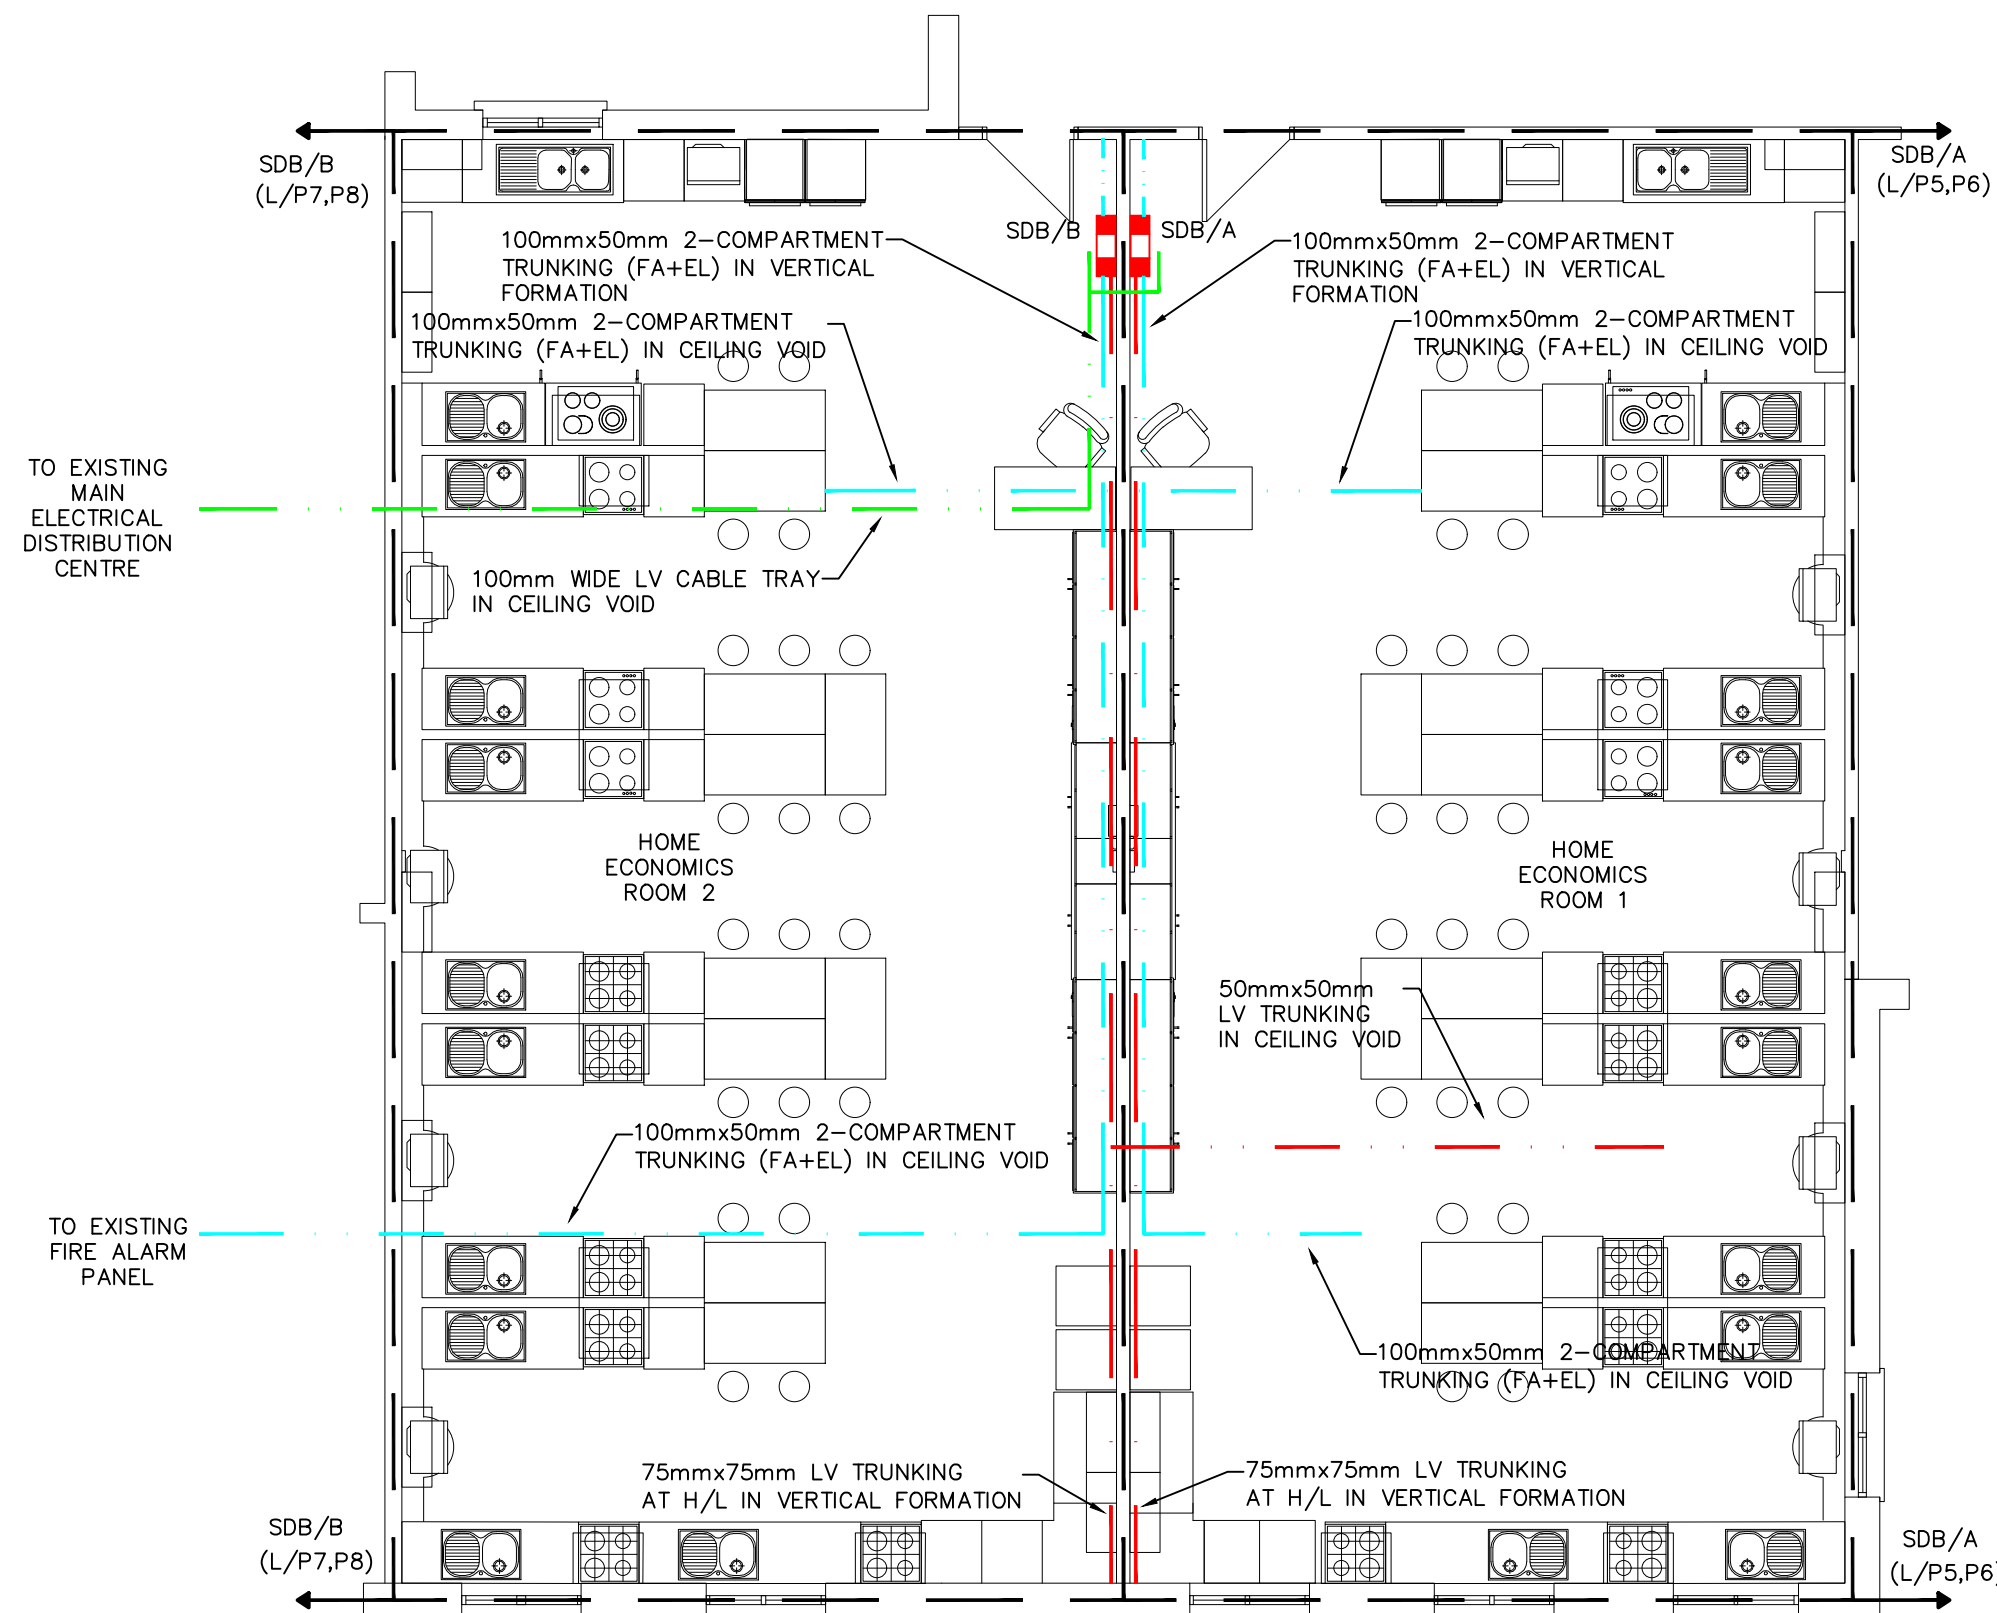

1
1:75 2No. HOME ECONOMIC ROOMS

NOTES

- DRAWING TO BE READ IN CONJUNCTION WITH ALL OTHER DRAWINGS AND DOCUMENTATION
- THE ELECTRICAL CONTRACTOR SHALL BE RESPONSIBLE FOR PROVIDING ALL THE NECESSARY INFORMATION TO ALLOW THE MAIN CONTRACTOR TO CO-ORDINATE ALL SERVICES
- THIS INFORMATION IS INDICATIVE ONLY. THE ELECTRICAL CONTRACTOR SHALL PROVIDE ALL BENDS, TEES AND CROSS-OVERS THAT ARE REQUIRED TO MEET CURRENT ETCI STANDARDS. THE ROUTES INDICATED ARE MAIN ROUTES ONLY. THE ELECTRICAL CONTRACTOR SHALL BE RESPONSIBLE FOR THE PROVISION OF ALL TRAY AND TRUNKING TO ENSURE MECHANICAL PROTECTION OF ALL CABLING.
- 150mm SQUARE HEADER TRUNKING TO BE PROVIDED ABOVE ALL DISTRIBUTION BOARDS
- ALL TRAY AND TRUNKING SHALL RUN TRUE TO MAIN BUILDING LINES.

KEY

	TRUNKING FOR LV CABLING
	CABLE TRAY FOR ELV CABLING
	LV CABLE TRAY FOR DISTRIBUTION CABLING
	100mmx50mm 2-COMPARTMENT TRUNKING (FA/EL)
	SUB DISTRIBUTION BOARD

REV. BY: DATE: DESCRIPTION:

VOLUME A.3.3.2

DRAFT TENDER

PROJECT:
CLIMATE ACTION - 3No SCIENCE LABORATORIES & 2No HOME ECONOMICS ROOM AT ST TIERNAN'S COMMUNITY SCHOOL, D16

TITLE:
LAYOUT OF CABLE CONTAINMENT

HEAVEY KENNY ASSOCIATES
CONSULTING ENGINEERS
Mechanical and Electrical Building Services
6 Liosban Business Park, 23E First Floor,
Tuam Road, Galway Tel: (091) 566004/565184
E-mail: admin@heaveykennyassociates.ie
Website: www.heaveykennyassociates.ie

HEAVEY KENNY ASSOCIATES SHALL HAVE NO RESPONSIBILITY FOR ANY USE MADE OF THIS DOCUMENT OTHER THAN FOR THAT WHICH IT WAS PREPARED AND ISSUED. ALL DIMENSIONS SHOULD BE CHECKED ON SITE. DO NOT SCALE FROM THIS DRAWING. ANY DRAWING ERRORS OR DIVERGENCES SHOULD BE BROUGHT TO THE ATTENTION OF HEAVEY KENNY ASSOCIATES AT THE ADDRESS ABOVE.

DESIGNED: JC DRAWN BY: LP DATE: JUNE 2026 SCALE: AS SHOWN	ARCH: PAUL DILLON ARCHITECTS, MAAM VALLEY, Co. GALWAY CHECKED BY:
--	--

DRG.No. 6940/E61/02	REV. -
------------------------	-----------