
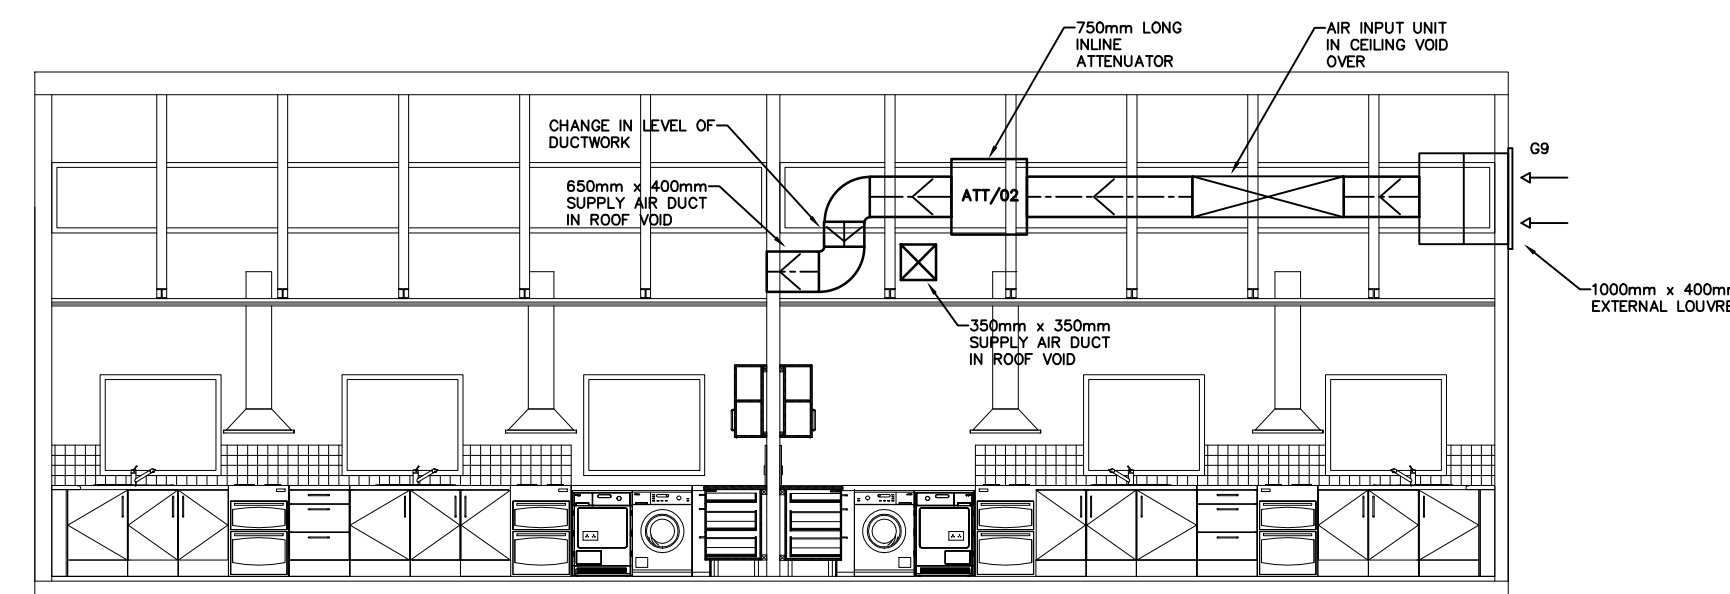
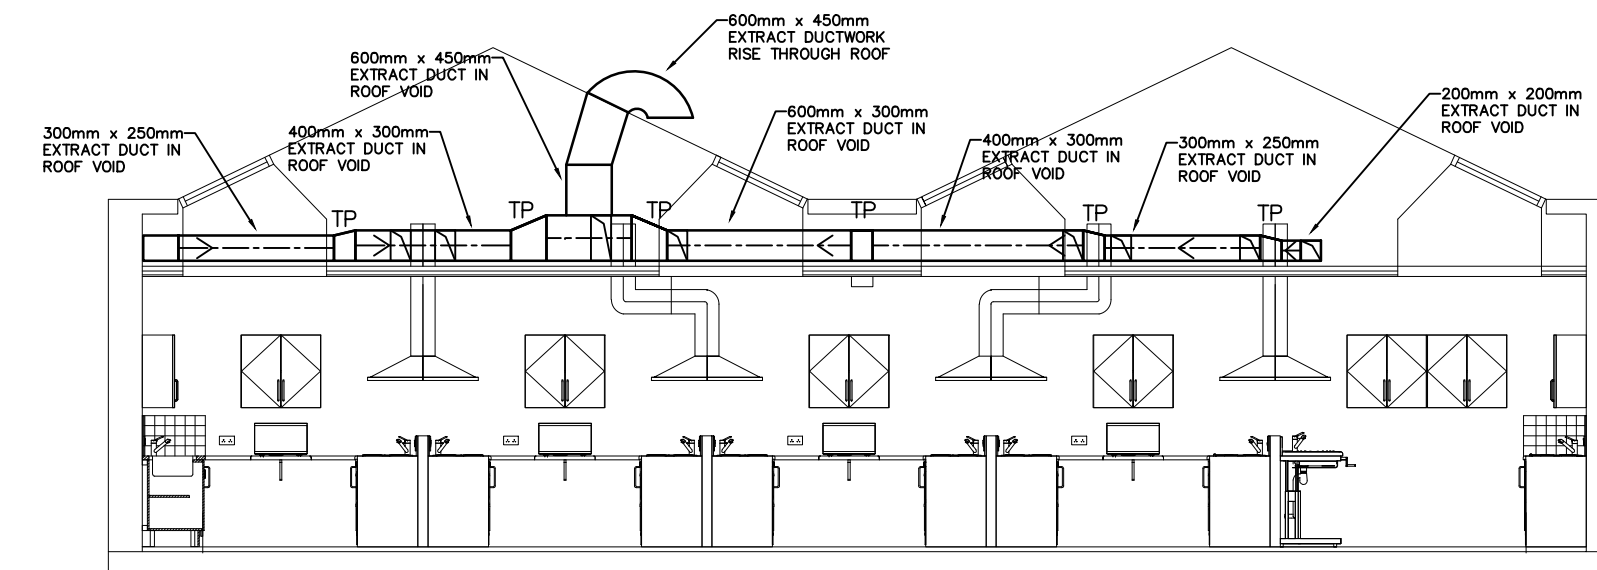
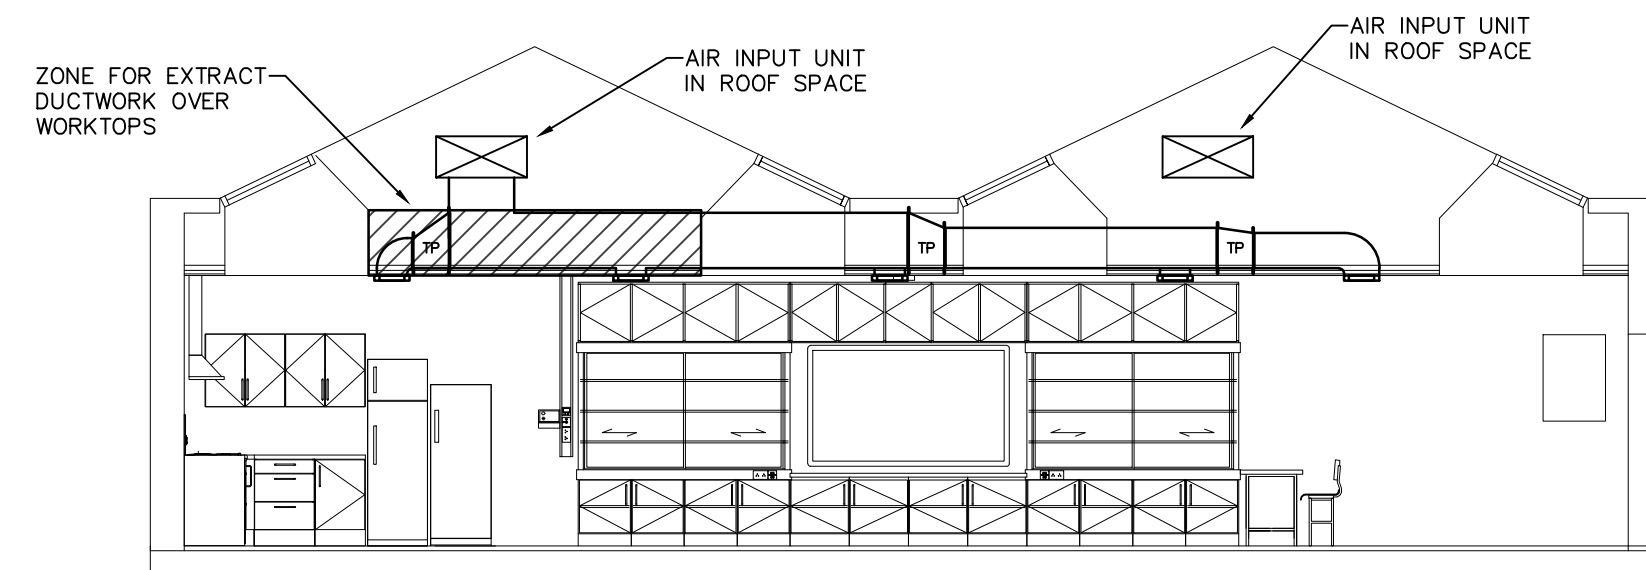
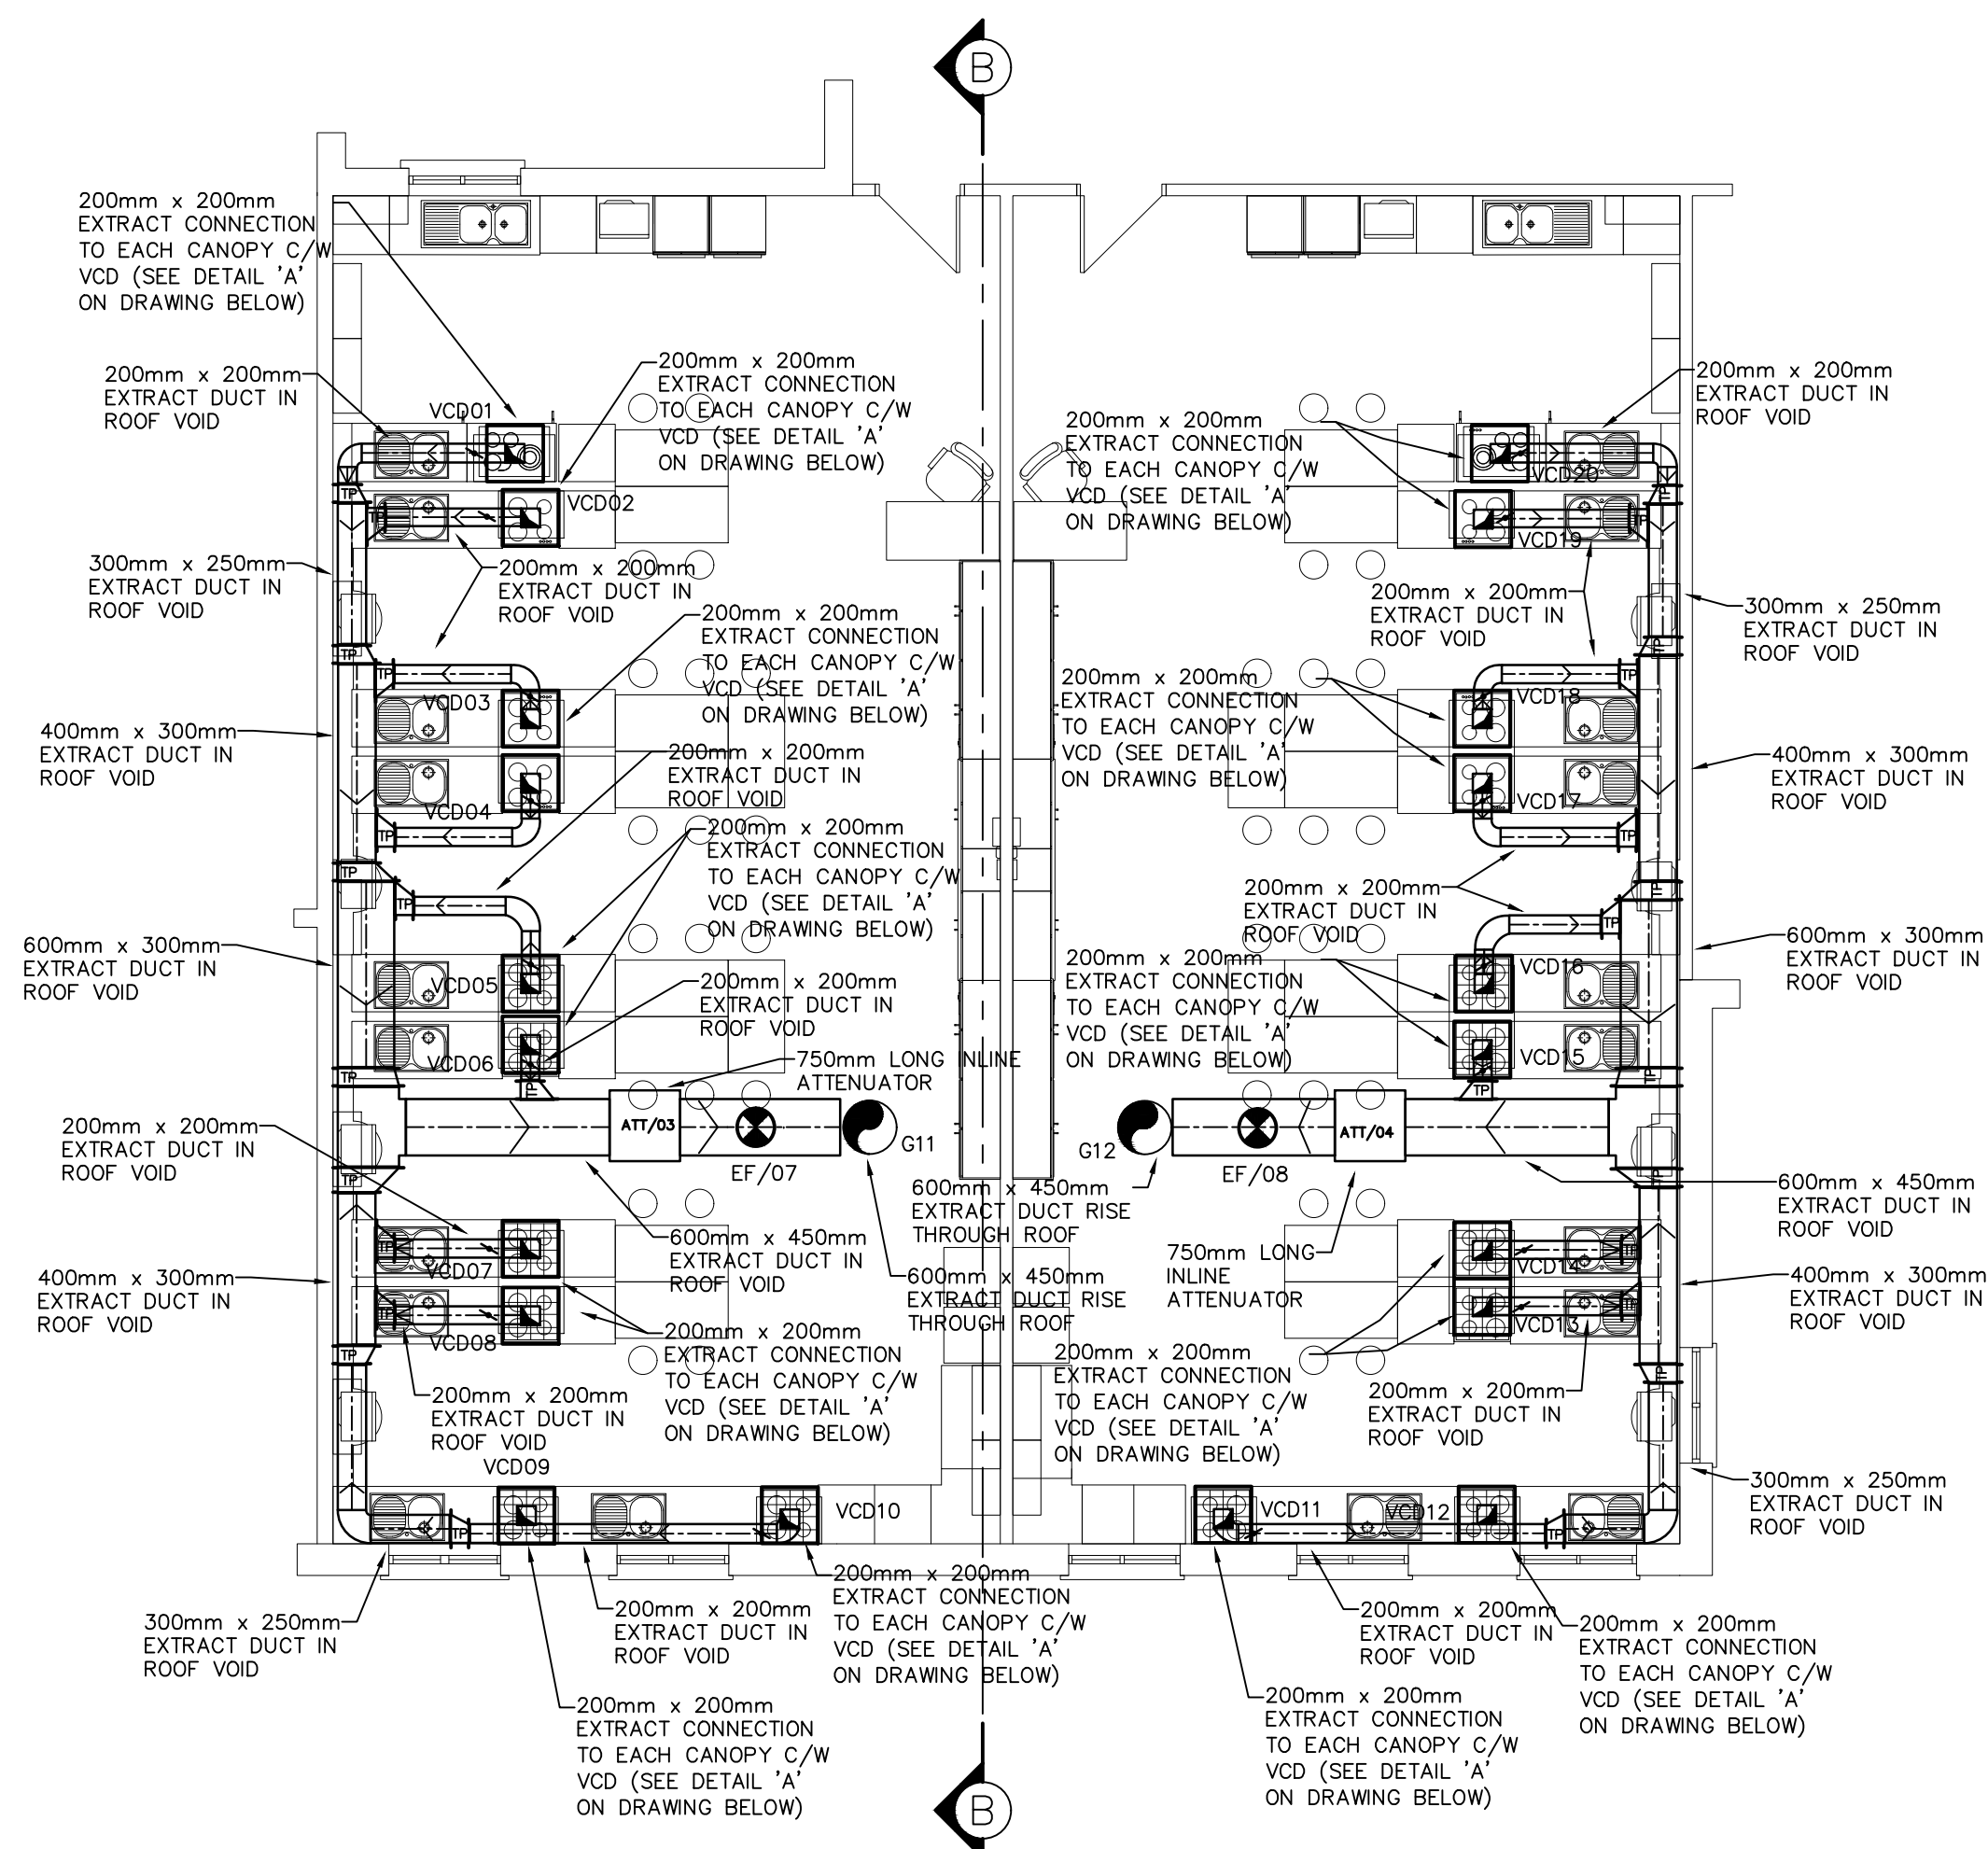


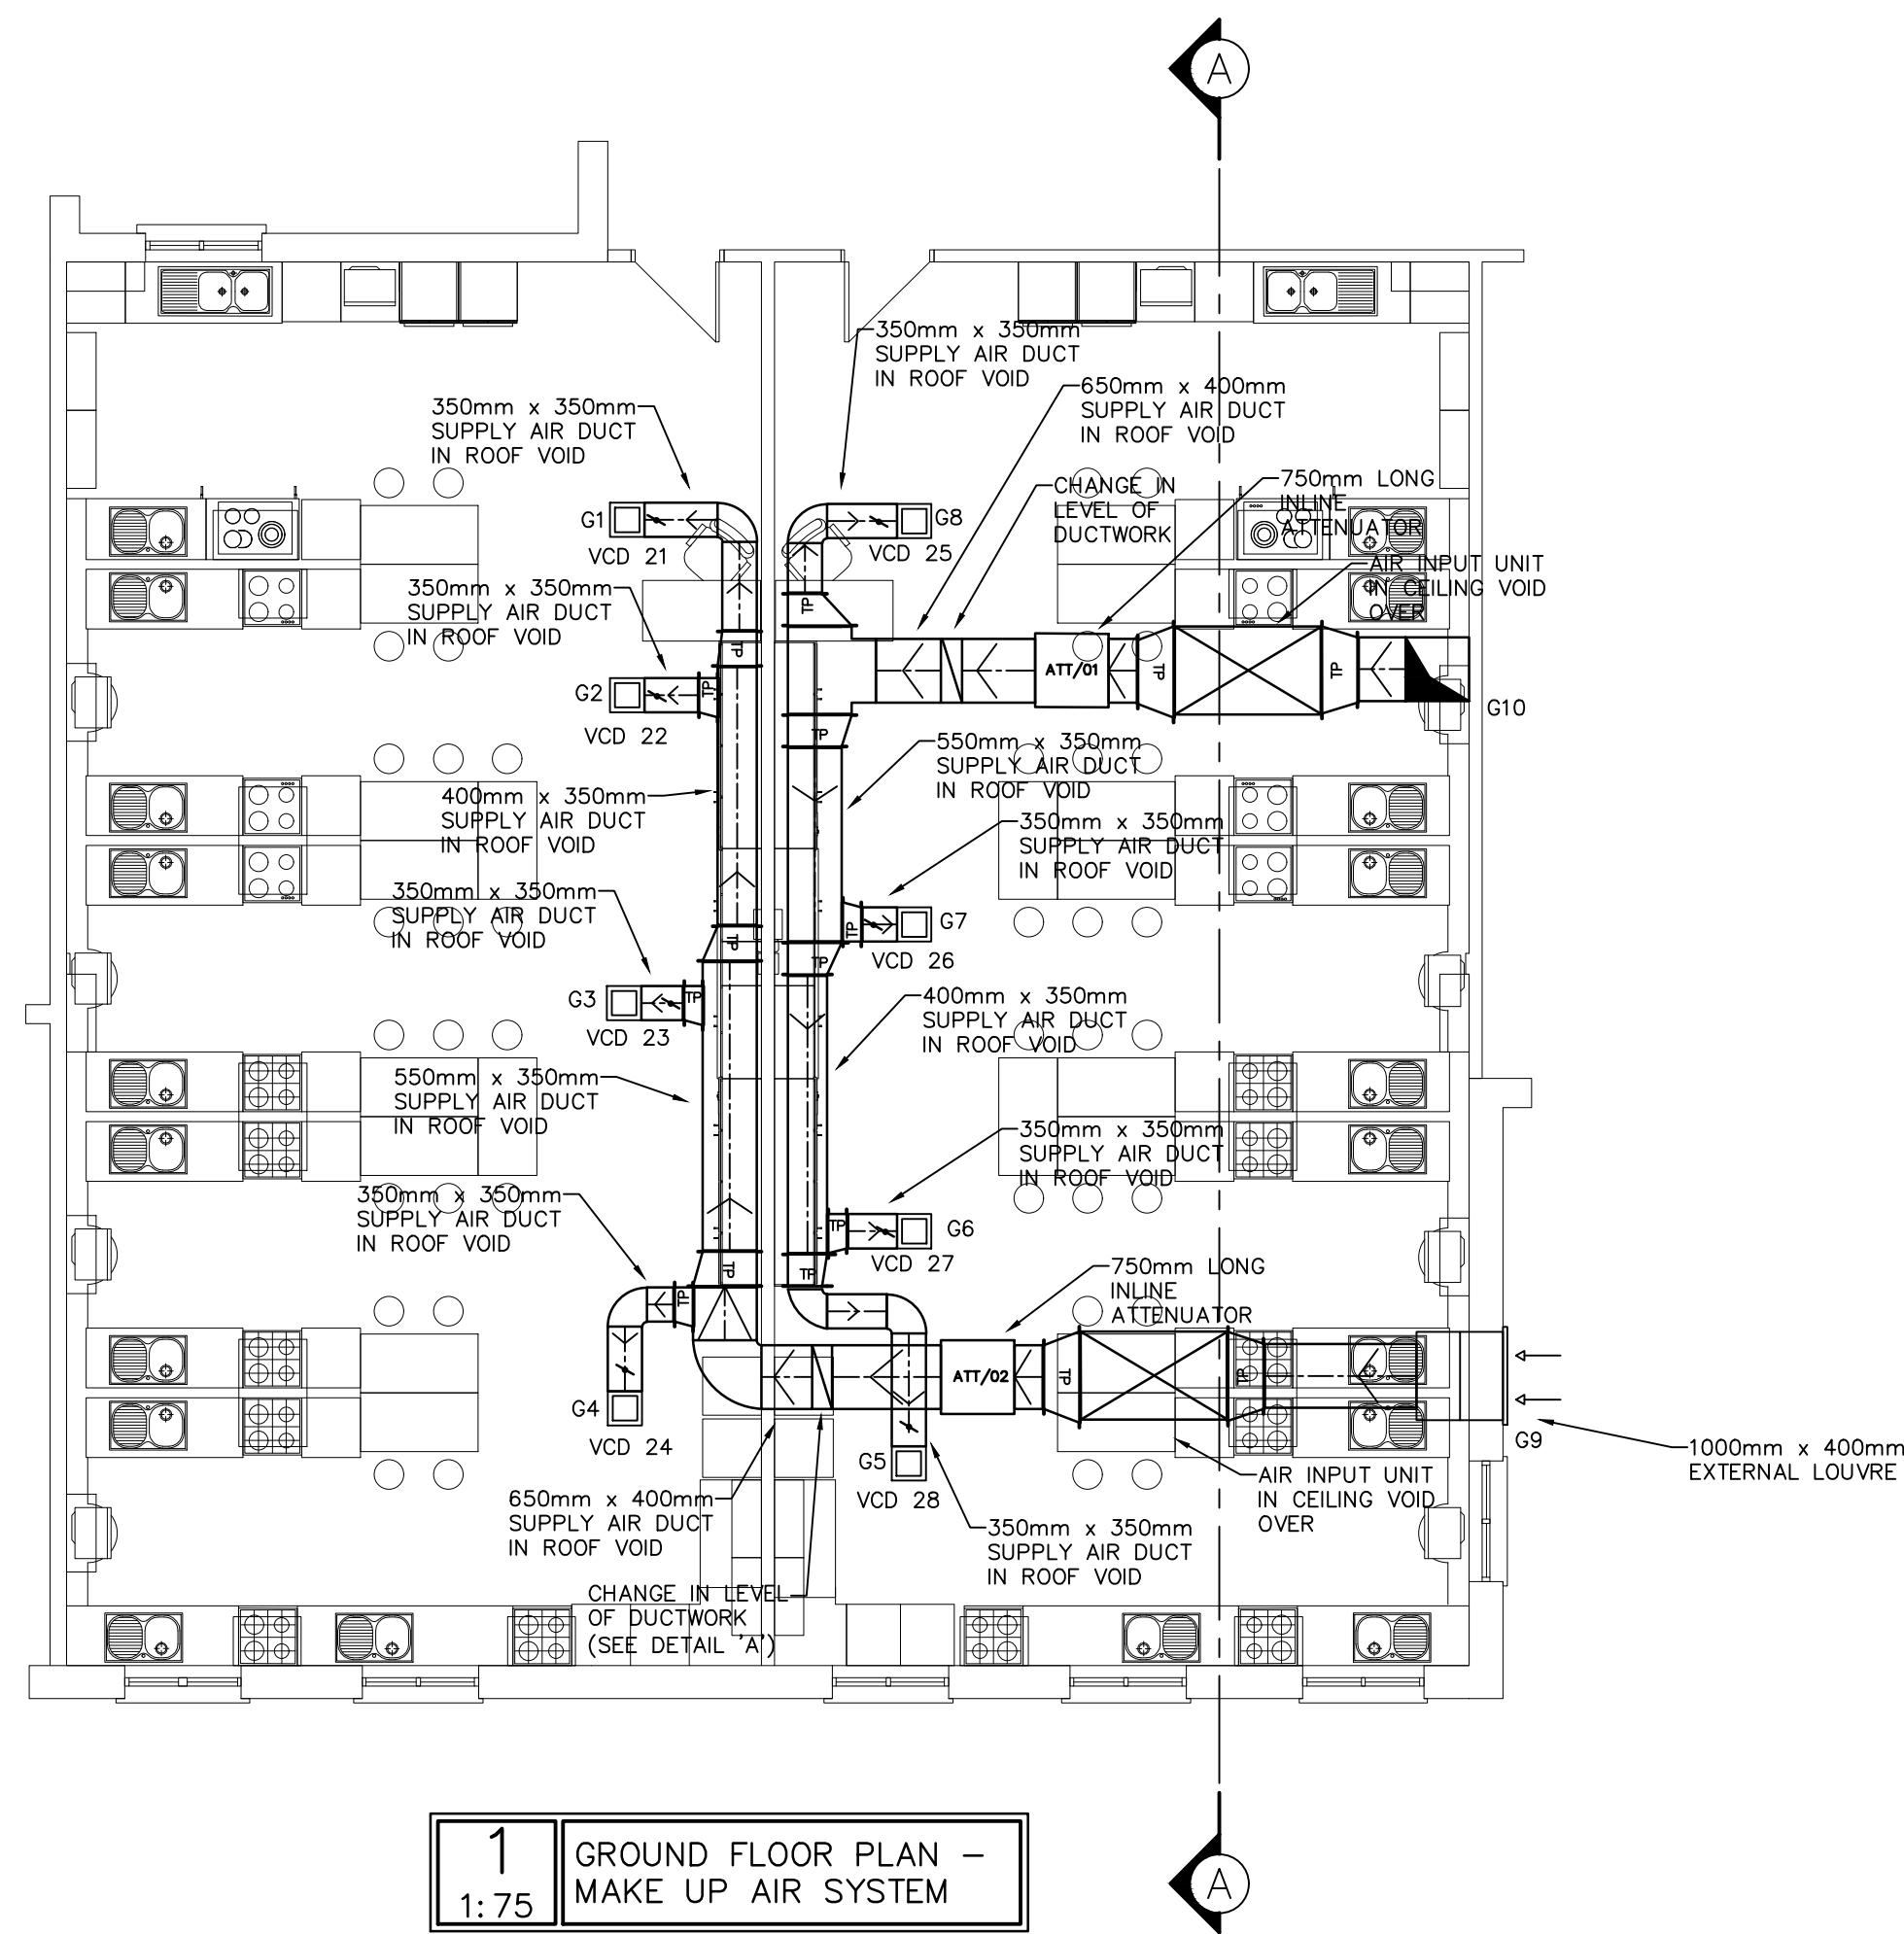

## NOTES

1. THE MECHANICAL CONTRACTOR SHALL CO-ORDINATE THE PIPEWORK / DUCTWORK RUNS ON SITE WITH THE ELECTRICAL CONTRACTOR & AGREE THE TRUNKING & CABLE TRAY RUNS ETC., PRIOR TO INSTALLATION.
2. THE MECHANICAL CONTRACTOR SHALL SET OUT & AGREE ALL OPENINGS REQUIRED IN THE INTERNAL WALLS, FLOORS & CEILINGS WITH THE MAIN CONTRACTOR ON SITE FOR THE MECHANICAL SERVICES INSTALLATIONS.
3. THE MECHANICAL CONTRACTOR SHALL CO-ORDINATE THE MECHANICAL SERVICES INSTALLATION WITH THE RELEVANT ARCHITECTS & STRUCTURAL ENGINEERS DRAWINGS & IN PARTICULAR WITH THE ARCHITECTS DETAILED ROOM LAYOUTS PRIOR TO INSTALLATION.

## KEY

|       |  |                                 |
|-------|--|---------------------------------|
| DYN   |  | SUPPLY AIR GRILLE               |
| DYN   |  | EXTRACT GRILLE                  |
| DYN-C |  | SUPPLY AIR VALVE                |
| DYN-C |  | EXTRACT VALVE                   |
|       |  | BALANCING DAMPER                |
|       |  | FIRE DAMPER                     |
|       |  | TRANSITION PIECE                |
|       |  | TRANSITION PIECE (ASYMMETRICAL) |
|       |  | ACCESS PANEL                    |
|       |  | EXTERNAL EXHAUST LOUVRE         |
|       |  | FRESH AIR INTAKE LOUVRE         |
|       |  | EXTRACT FAN                     |
|       |  | EXTRACT DUCTWORK                |

REV. BY: DATE: DESCRIPTION:

## VOLUME A.3.1

## DRAFT TENDER

PROJECT:  
CLIMATE ACTION - 3No SCIENCE LABORATORIES & 2No HOME ECONOMICS ROOM AT ST TIERNAN'S COMMUNITY SCHOOL, D16

TITLE:  
LAYOUT OF VENTILATION INSTALLATION  
- 2No HOME ECONOMIC ROOMS

**HEAVEY KENNY ASSOCIATES**  
CONSULTING ENGINEERS  
Mechanical and Electrical Building Services  
6 Liosban Business Park, 23E First Floor,  
Tuam Road, Galway Tel: (091) 566004/565184  
E-mail: admin@heaveykennyassociates.ie  
**Website: www.heaveykennyassociates.ie**



HEAVEY KENNY ASSOCIATES SHALL HAVE NO RESPONSIBILITY FOR ANY USE MADE OF THIS DOCUMENT OTHER THAN FOR THAT WHICH IT WAS PREPARED AND ISSUED. ALL DIMENSIONS SHOULD BE CHECKED ON SITE. DO NOT SCALE FROM THIS DRAWING. ANY DRAWING ERRORS OR DIVERGENCES SHOULD BE BROUGHT TO THE ATTENTION OF HEAVEY KENNY ASSOCIATES AT THE ADDRESS ABOVE.

DESIGNED: JC  
DRAWN BY: LP  
DATE: JUNE 2026  
SCALE: AS SHOWN

ARCH: PAUL DILLON ARCHITECTS,  
MAAM VALLEY,  
Co. GALWAY

CHECKED BY:

DRG.No.  
**6940/M57/02**

REV.

-