


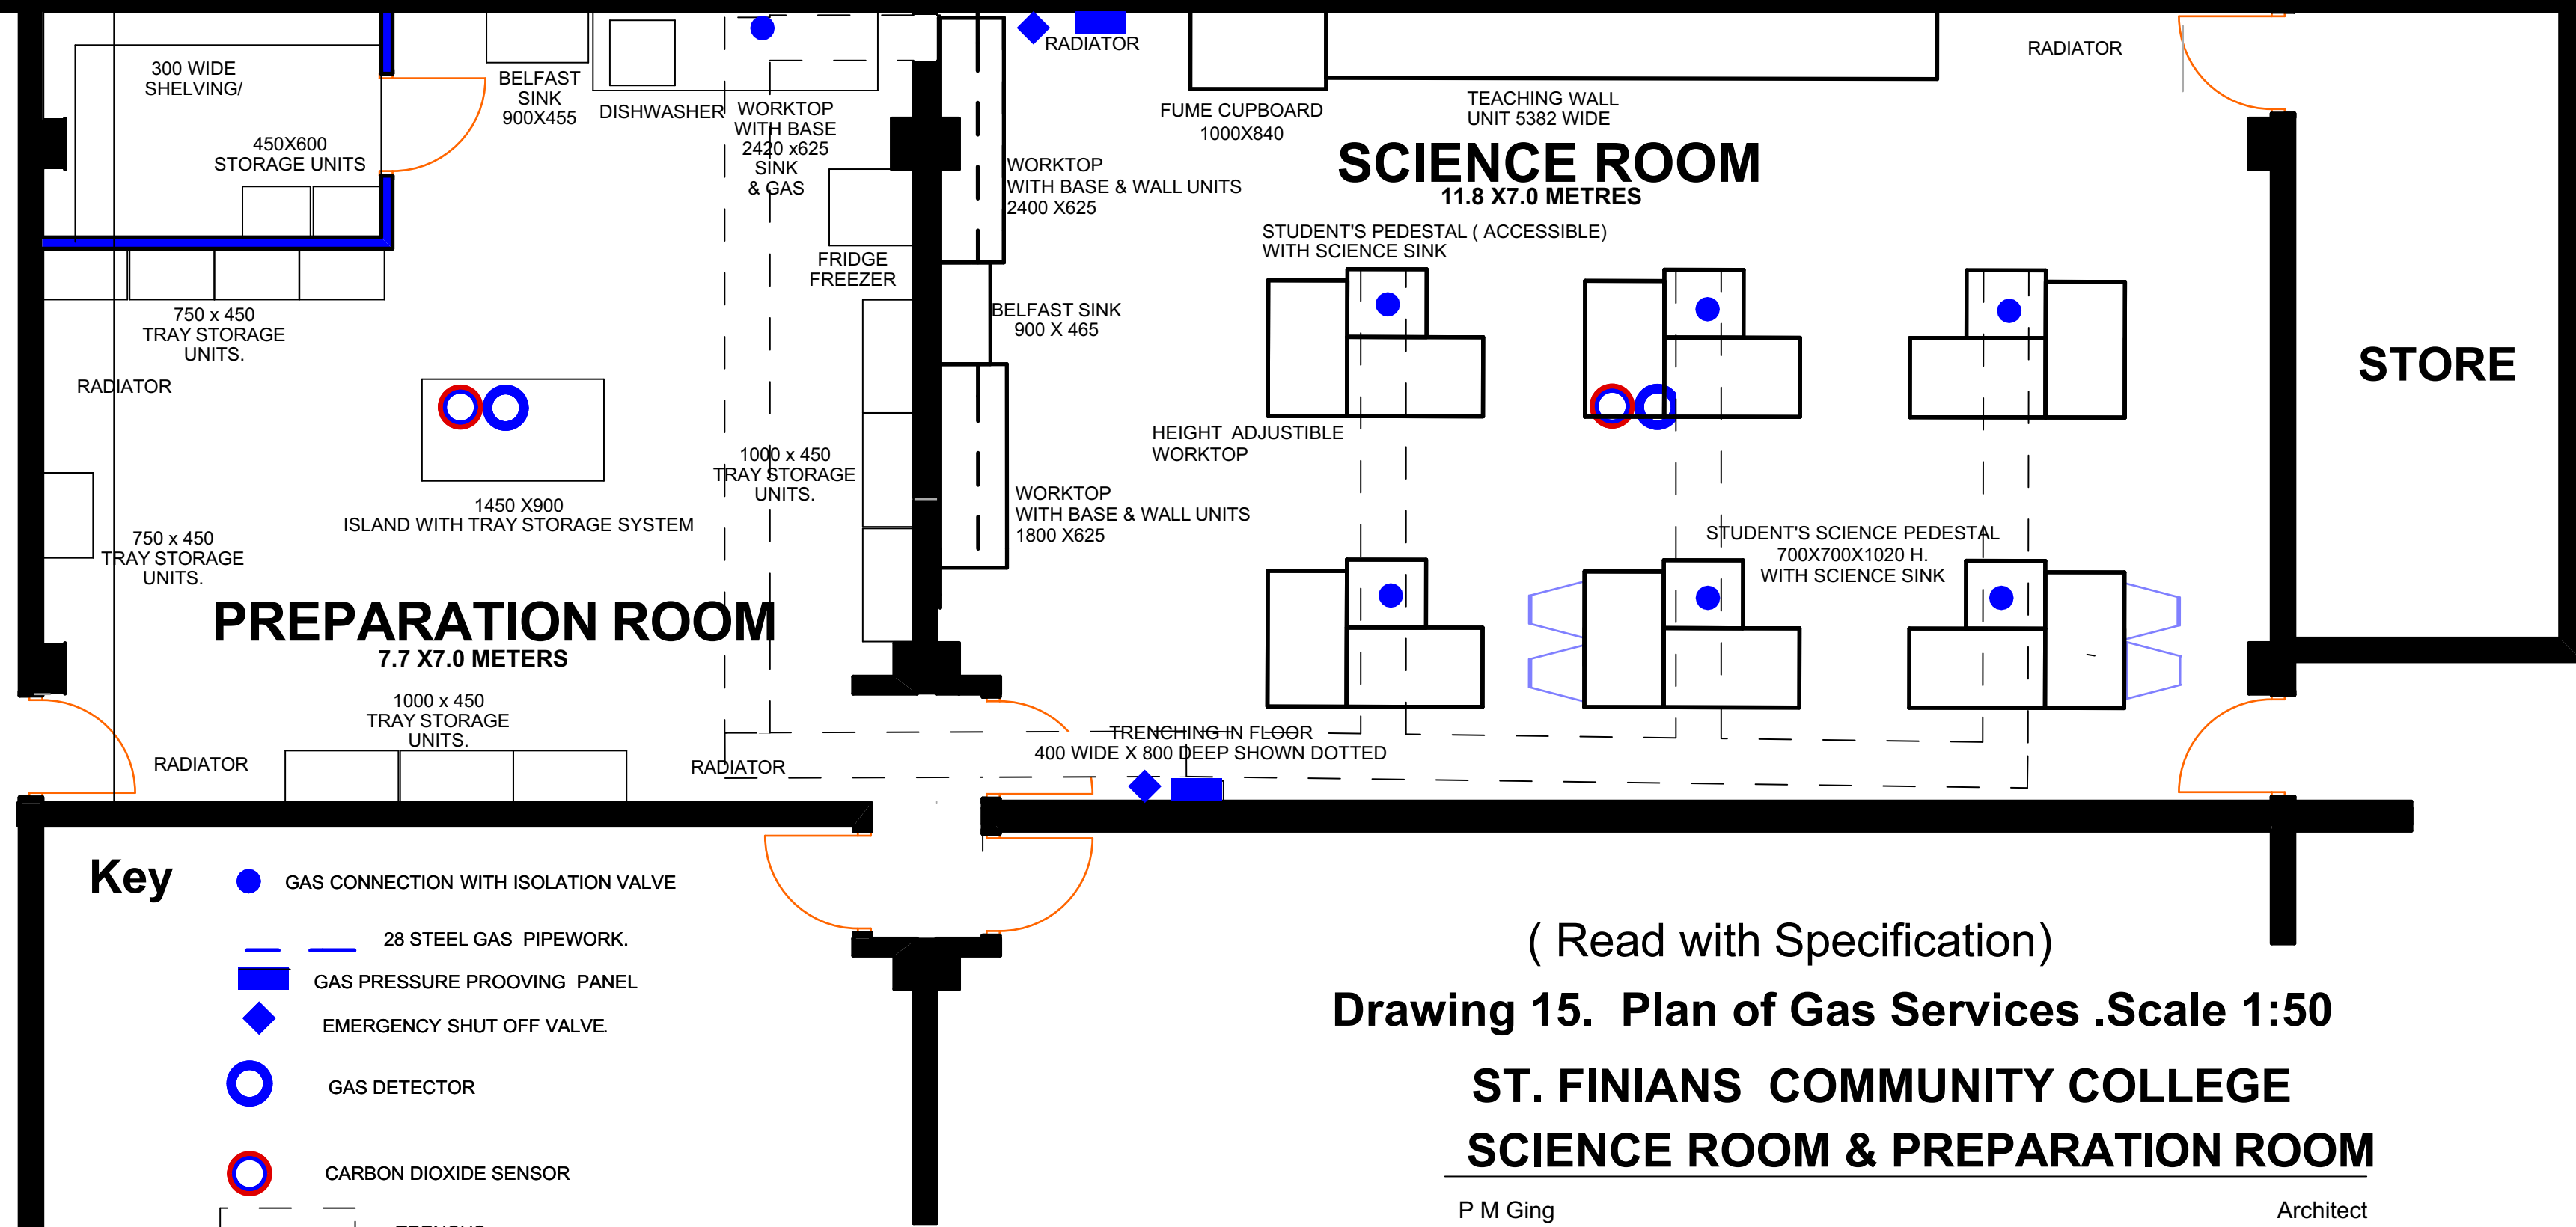

(Read with Specification)

Drawing 15. Plan of Gas Services .Scale 1:50

ST. FINIANS COMMUNITY COLLEGE

SCIENCE ROOM & PREPARATION ROOM

P M Ging

Architect