


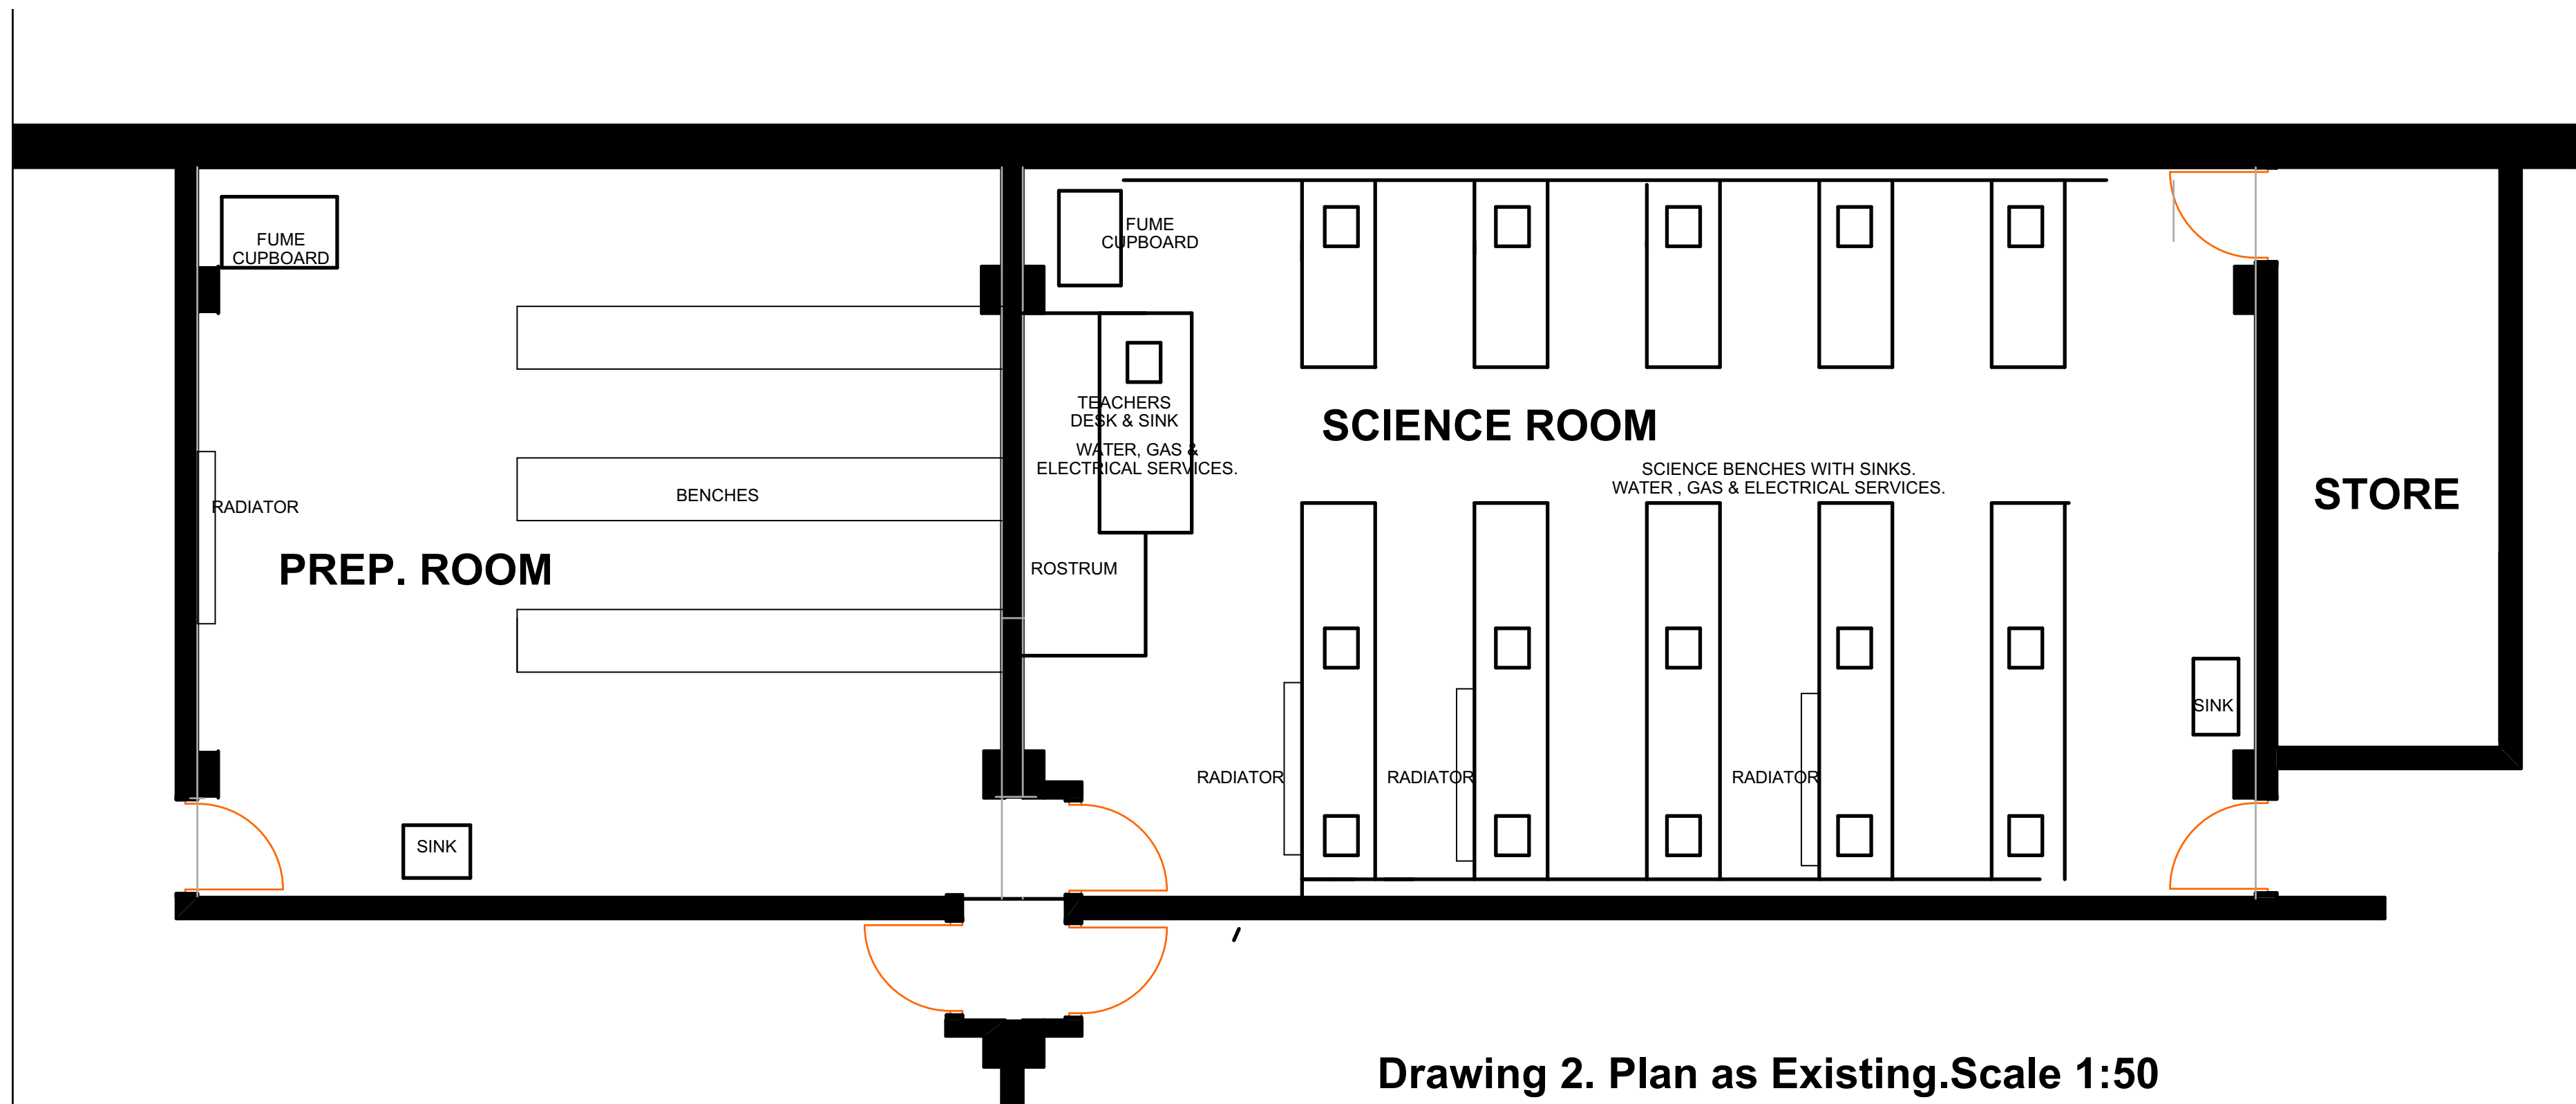

Drawing 2. Plan as Existing. Scale 1:50
ST. FINIANS COMMUNITY COLLEGE
SCIENCE ROOM & PREPARATION ROOM

P M Ging

Architect