



ELEVATION FF

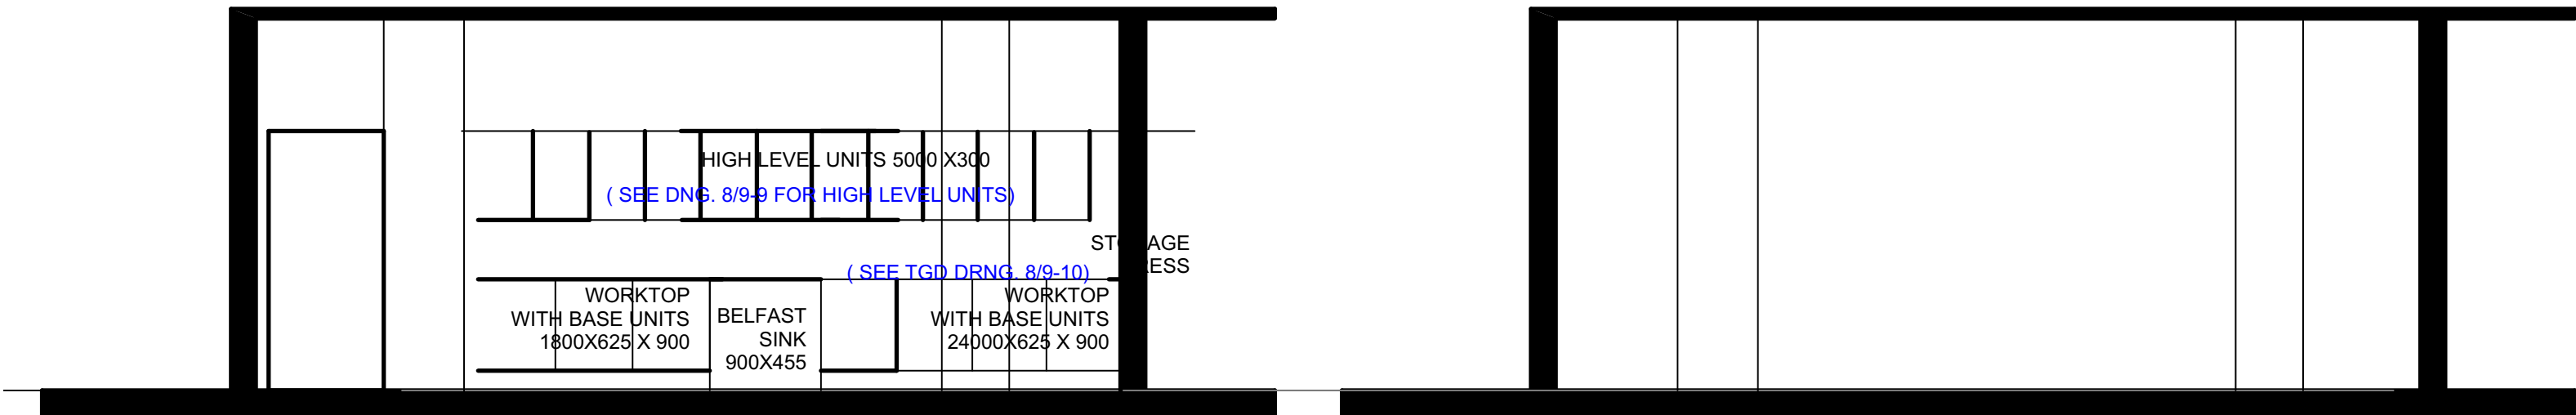


ELEVATION DD

ELEVATION EE

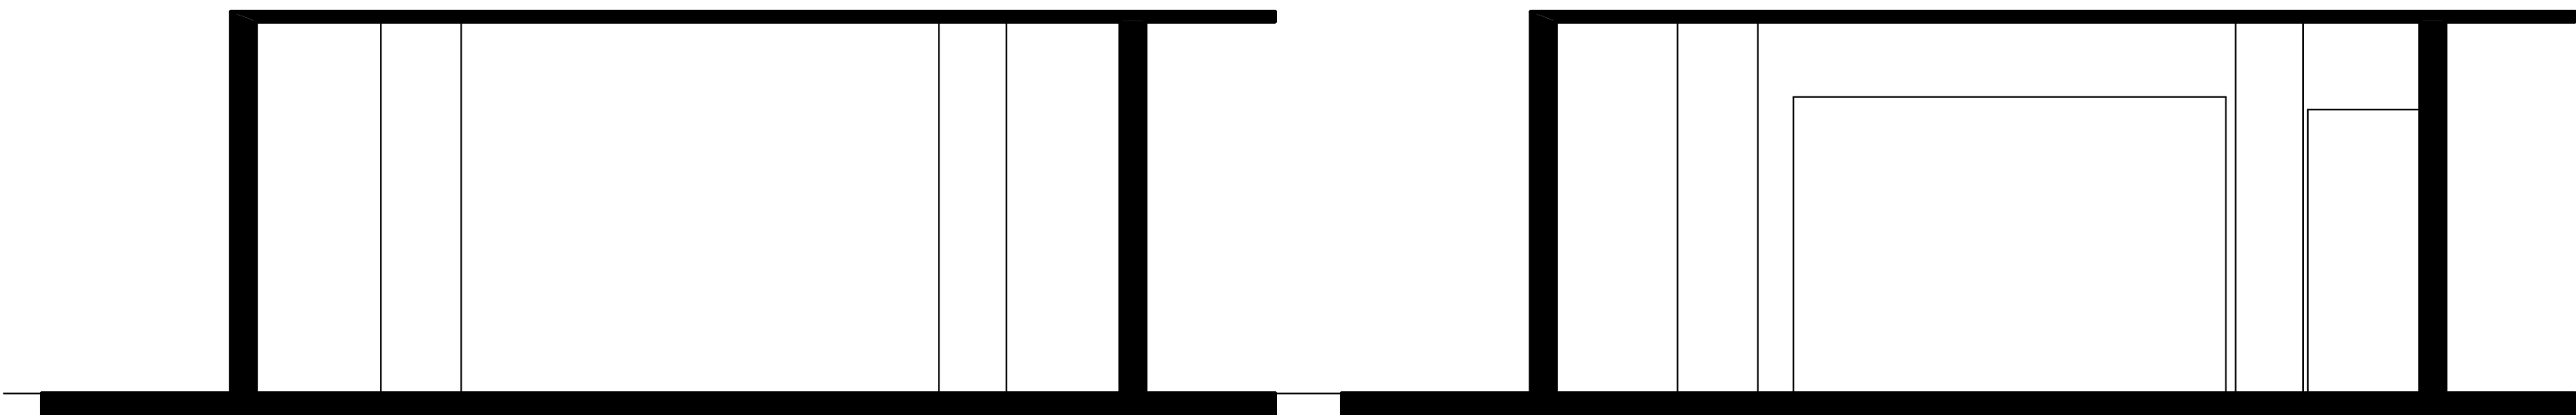

ELEVATION BB

ELEVATION CC

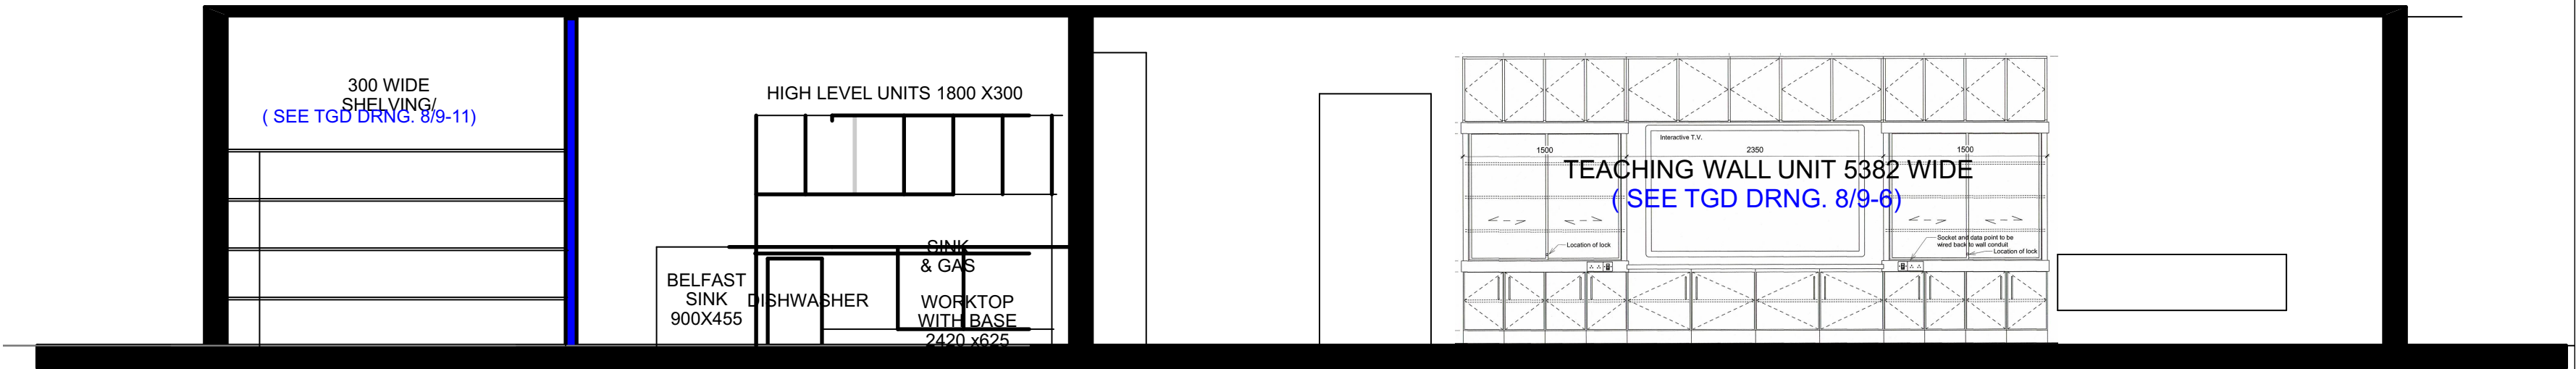

ELEVATION AA

Drawing 4. Elevations. Scale 1:50
ST. FINIANS COMMUNITY COLLEGE
SCIENCE ROOM & PREPARATION ROOM

P M Ging Architect