




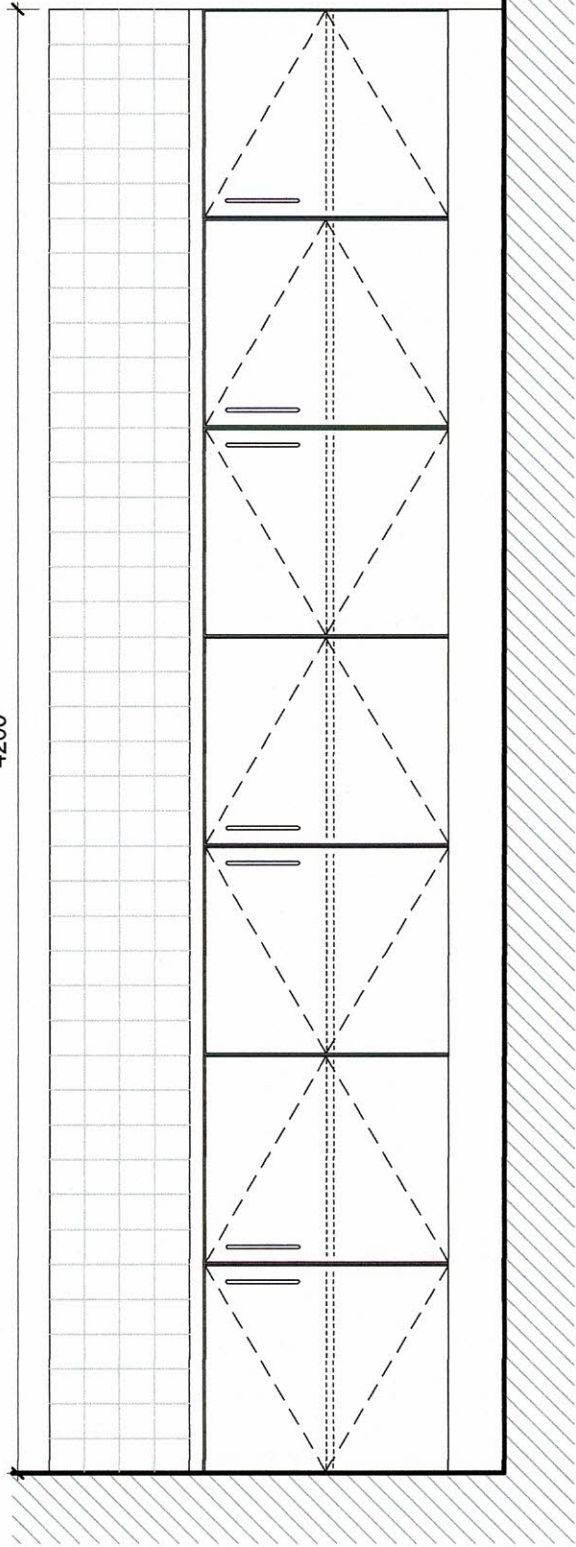


Base Unit 6

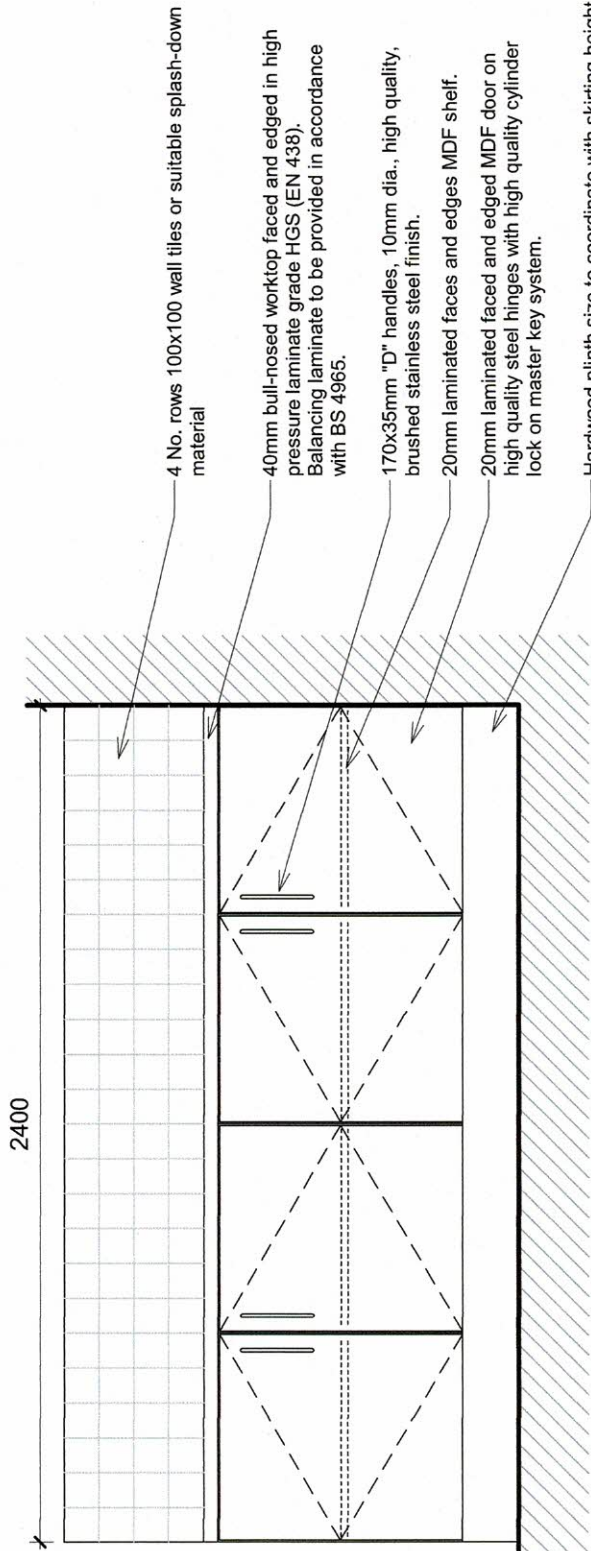

Base Unit 7

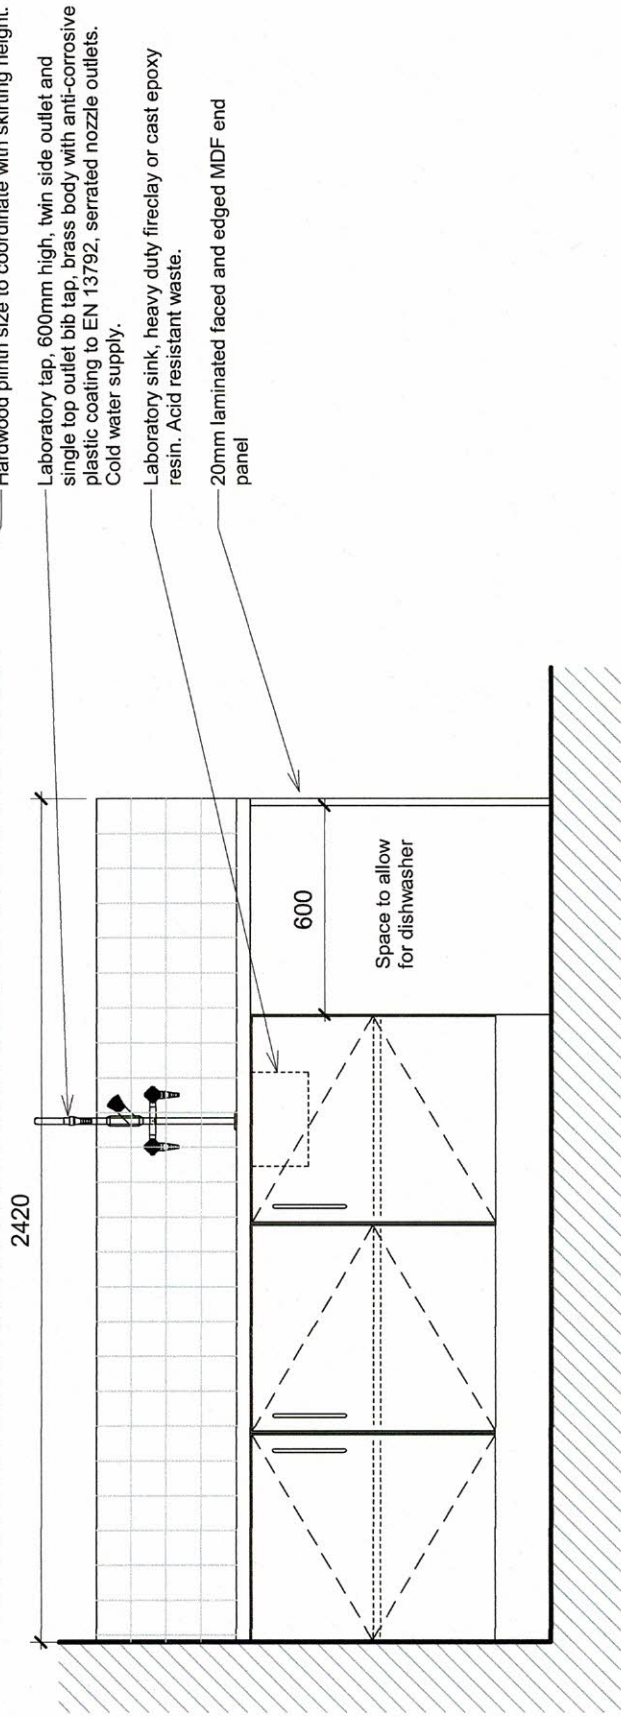

Base Unit 8

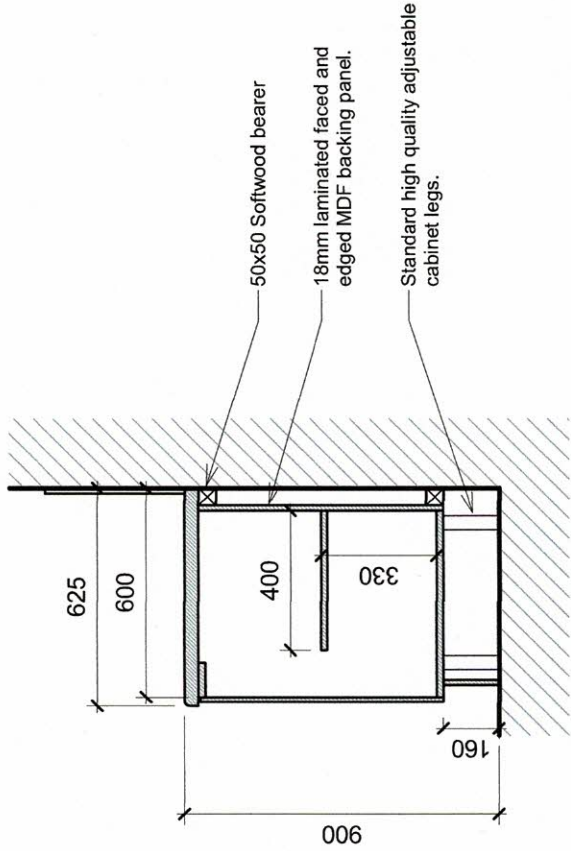

Casement Base Units
1 : 20

Post Primary School Room
Science Lab & Science Prep
Dwg. No. **8/9-10** Rev. No. **1 : 20 @ A3**

Dwg. Title
Fixed Furniture Detail 5
Date
April '20



Department of Education & Skills
Planning and Building Unit, Portlaoise Road, Tullamore, County Offaly, R35 Y2N5.
www.education.ie / www.energyneducation.ie