


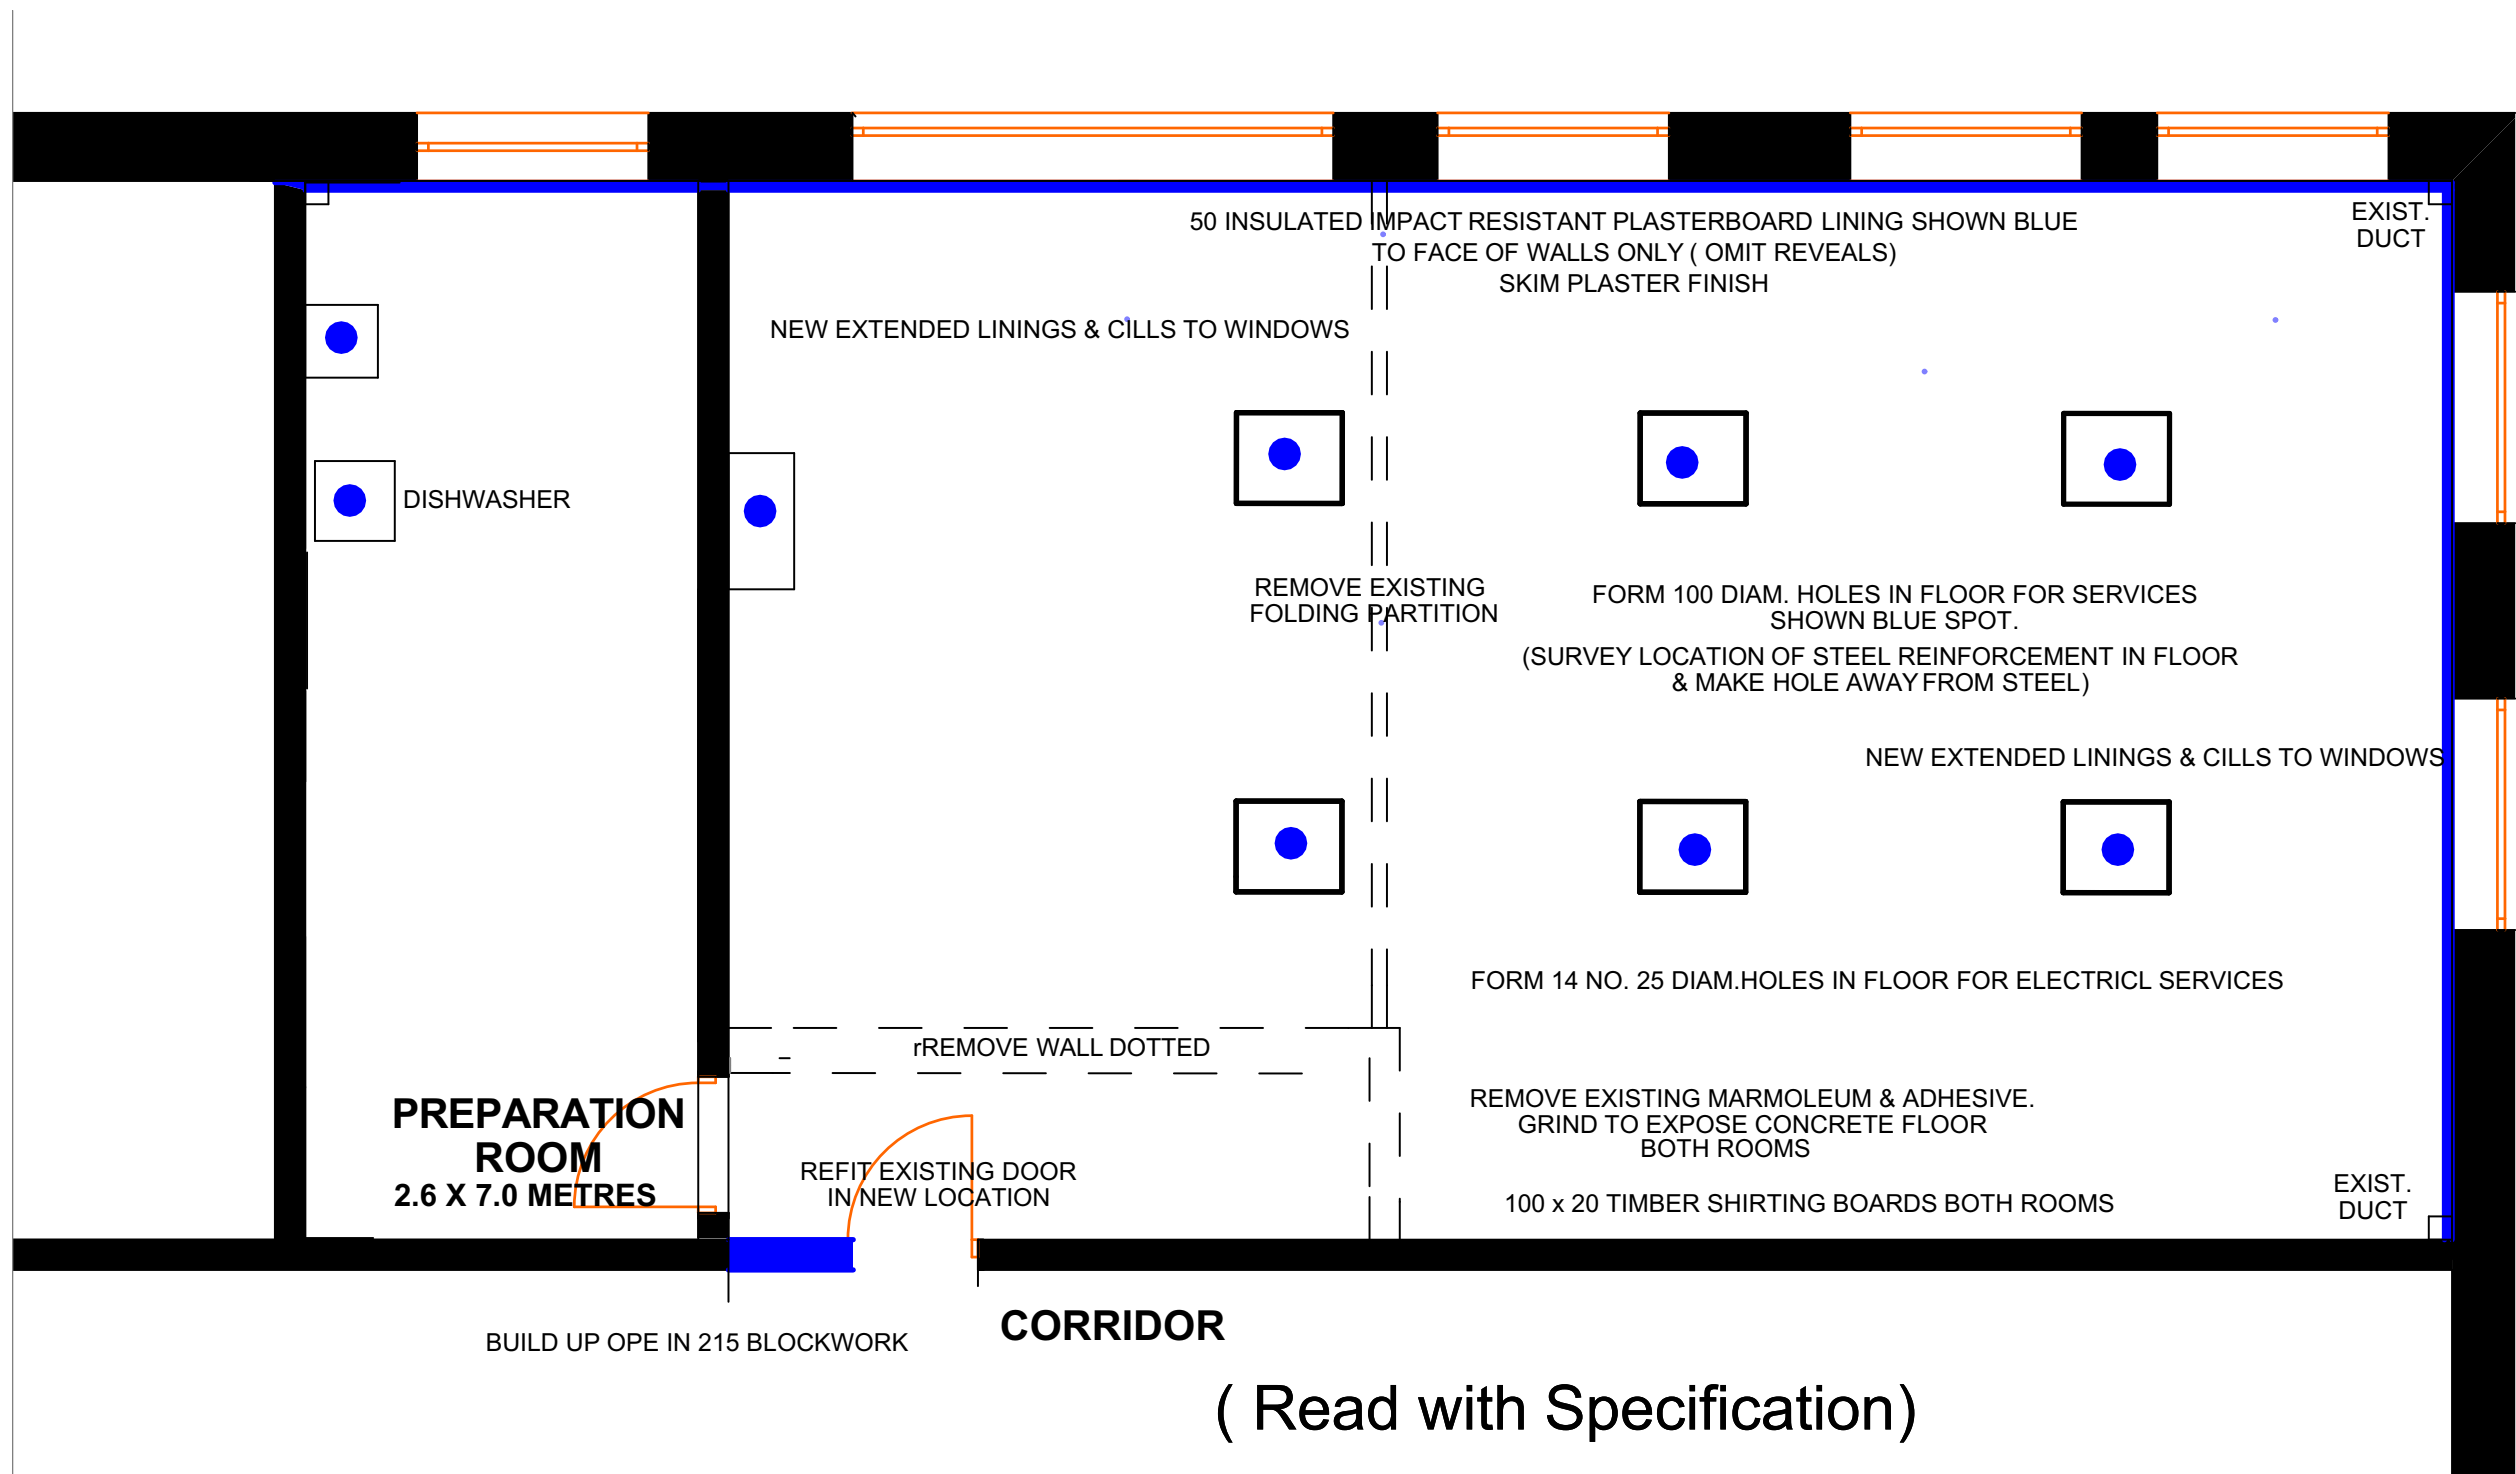

(Read with Specification)

Drawing 13. Plan of Builders Work. Scale 1:50
ADAMSTOWN COMMUNITY COLLEGE
SCIENCE ROOM & PREPARATION ROOM

ART ROOM ON GROUND FLOOR

TAKE DOWN SUSPENDED CEILING IN ART ROOM BELOW ON GROUND FLOOR.
CONSTRUCT NEW SUSPENDED CEILING.

P M Ging

Architect