


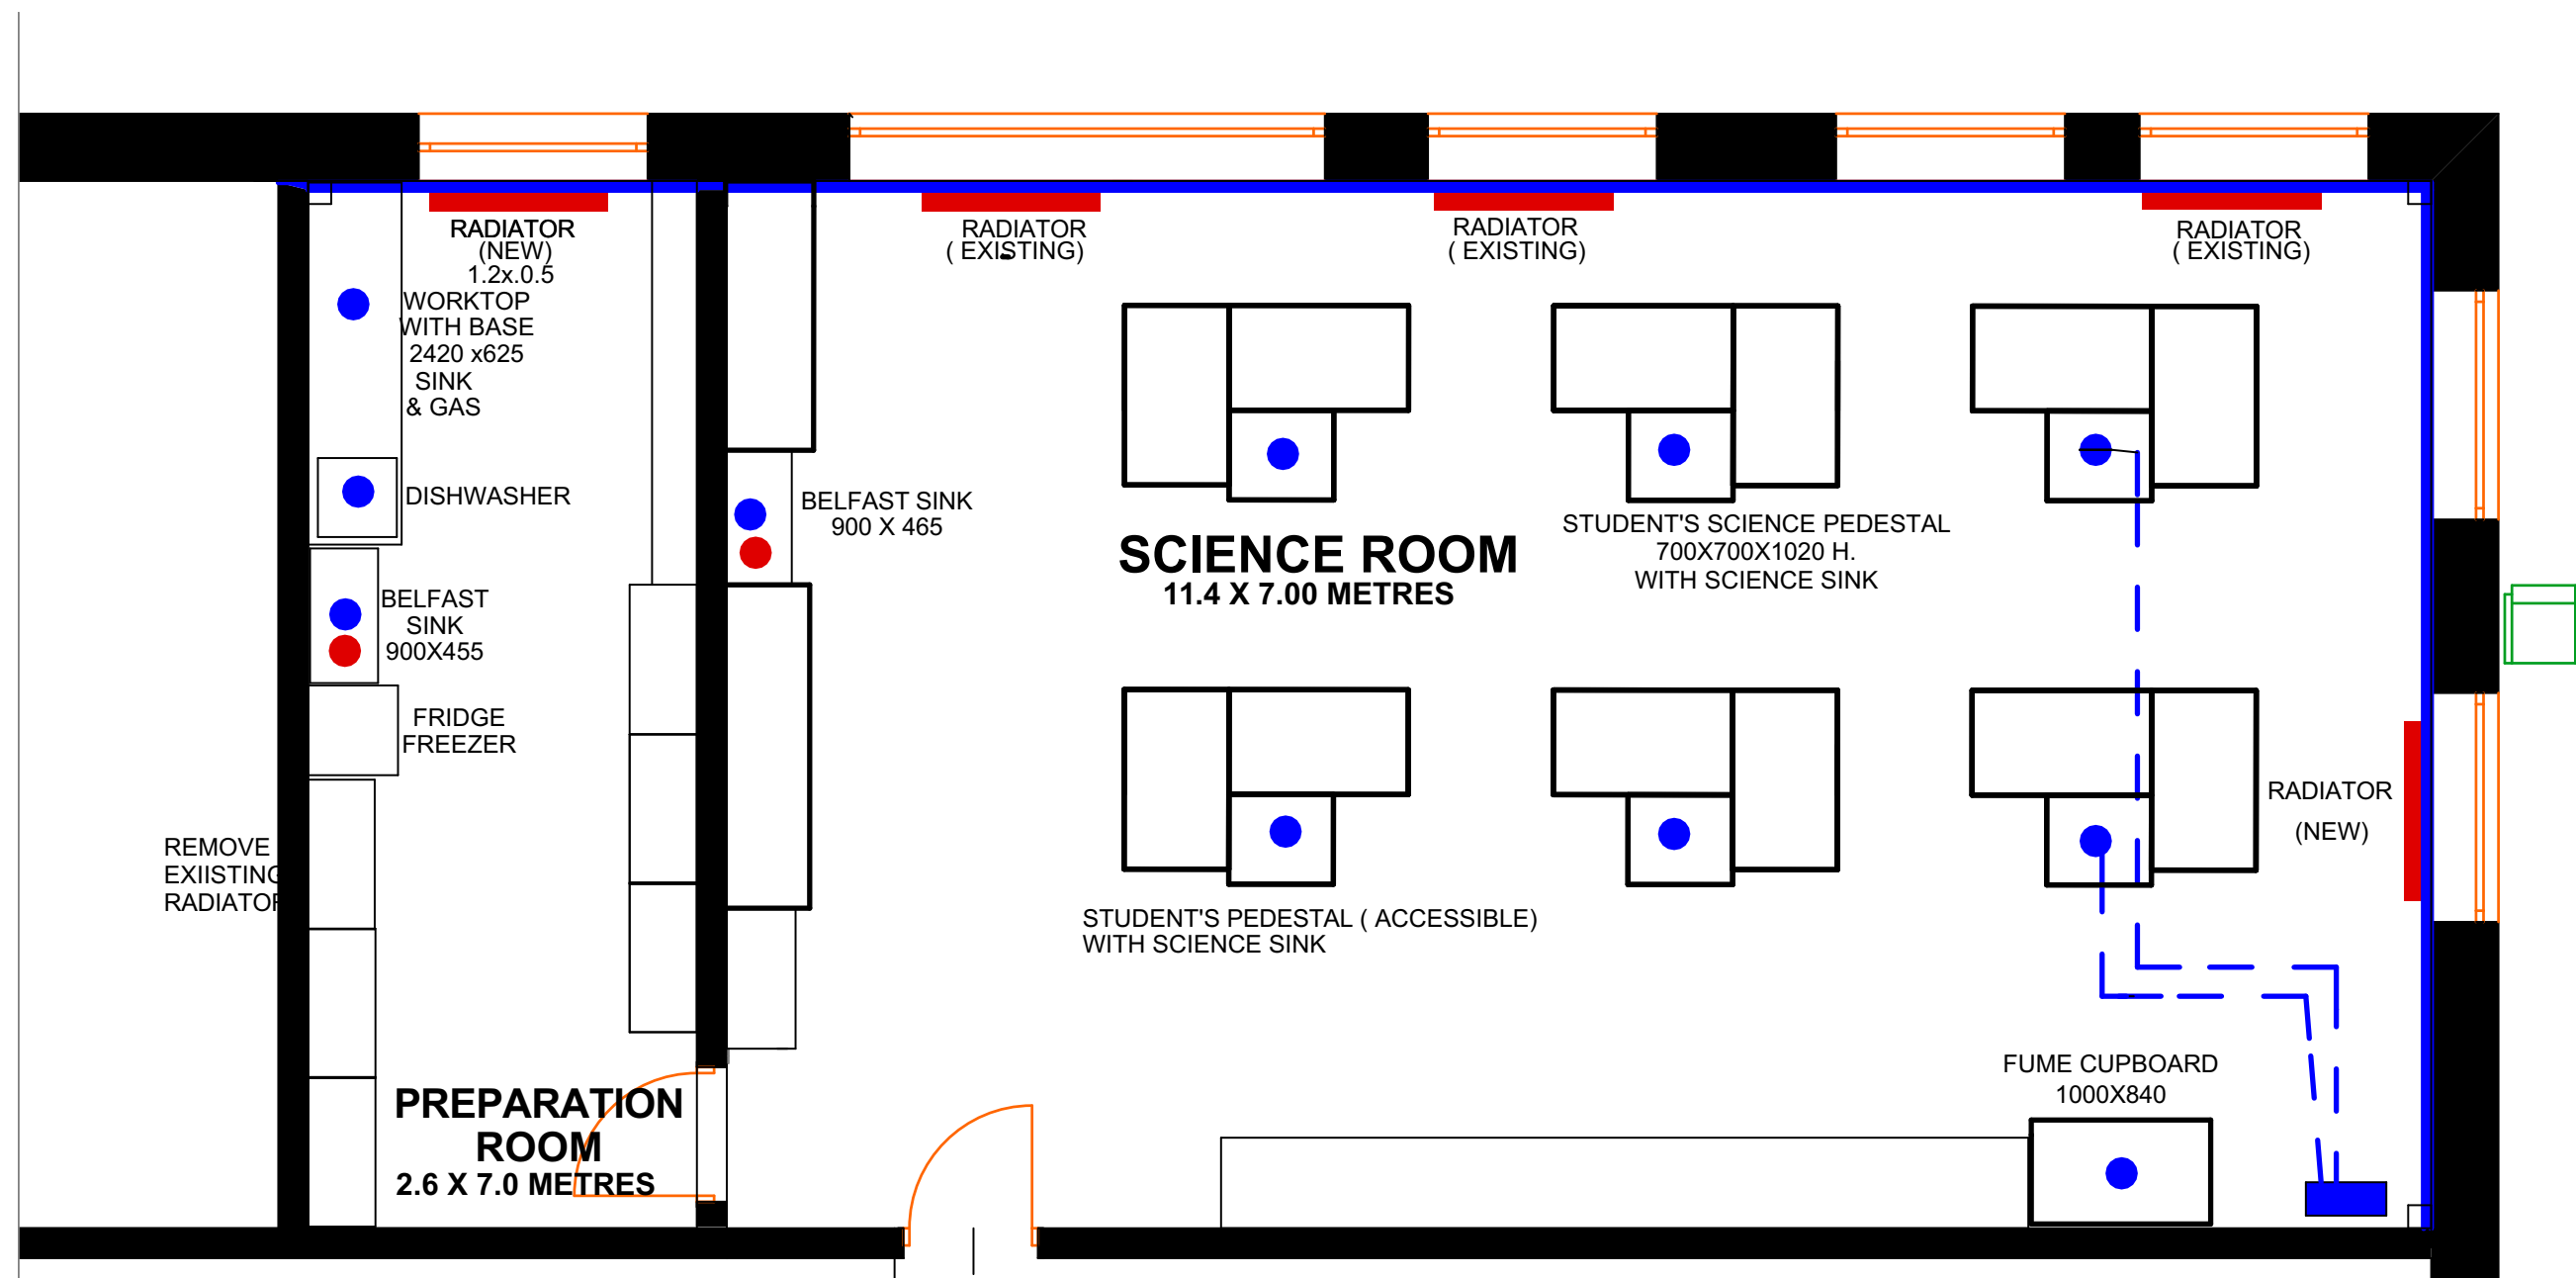

- Key**
- HOT WATER OUTLET WITH BALLOFIX ISOLATION VALVE
 - COLD WATER OUTLET WITH BALLOFIX ISOLATION VALVE
 - WATER SERVICES MANIFOLD
 - RADIATORS
 - 15 DIAM. COPPER COLD WATER PIPEWORK

(Read with Specification)

**Drawing 14. Plan of Water, Drainage
& Heating Services. Scale 1:50.**

**ADAMSTOWN COMMUNITY COLLEGE
SCIENCE ROOM & PREPARATION ROOM**