


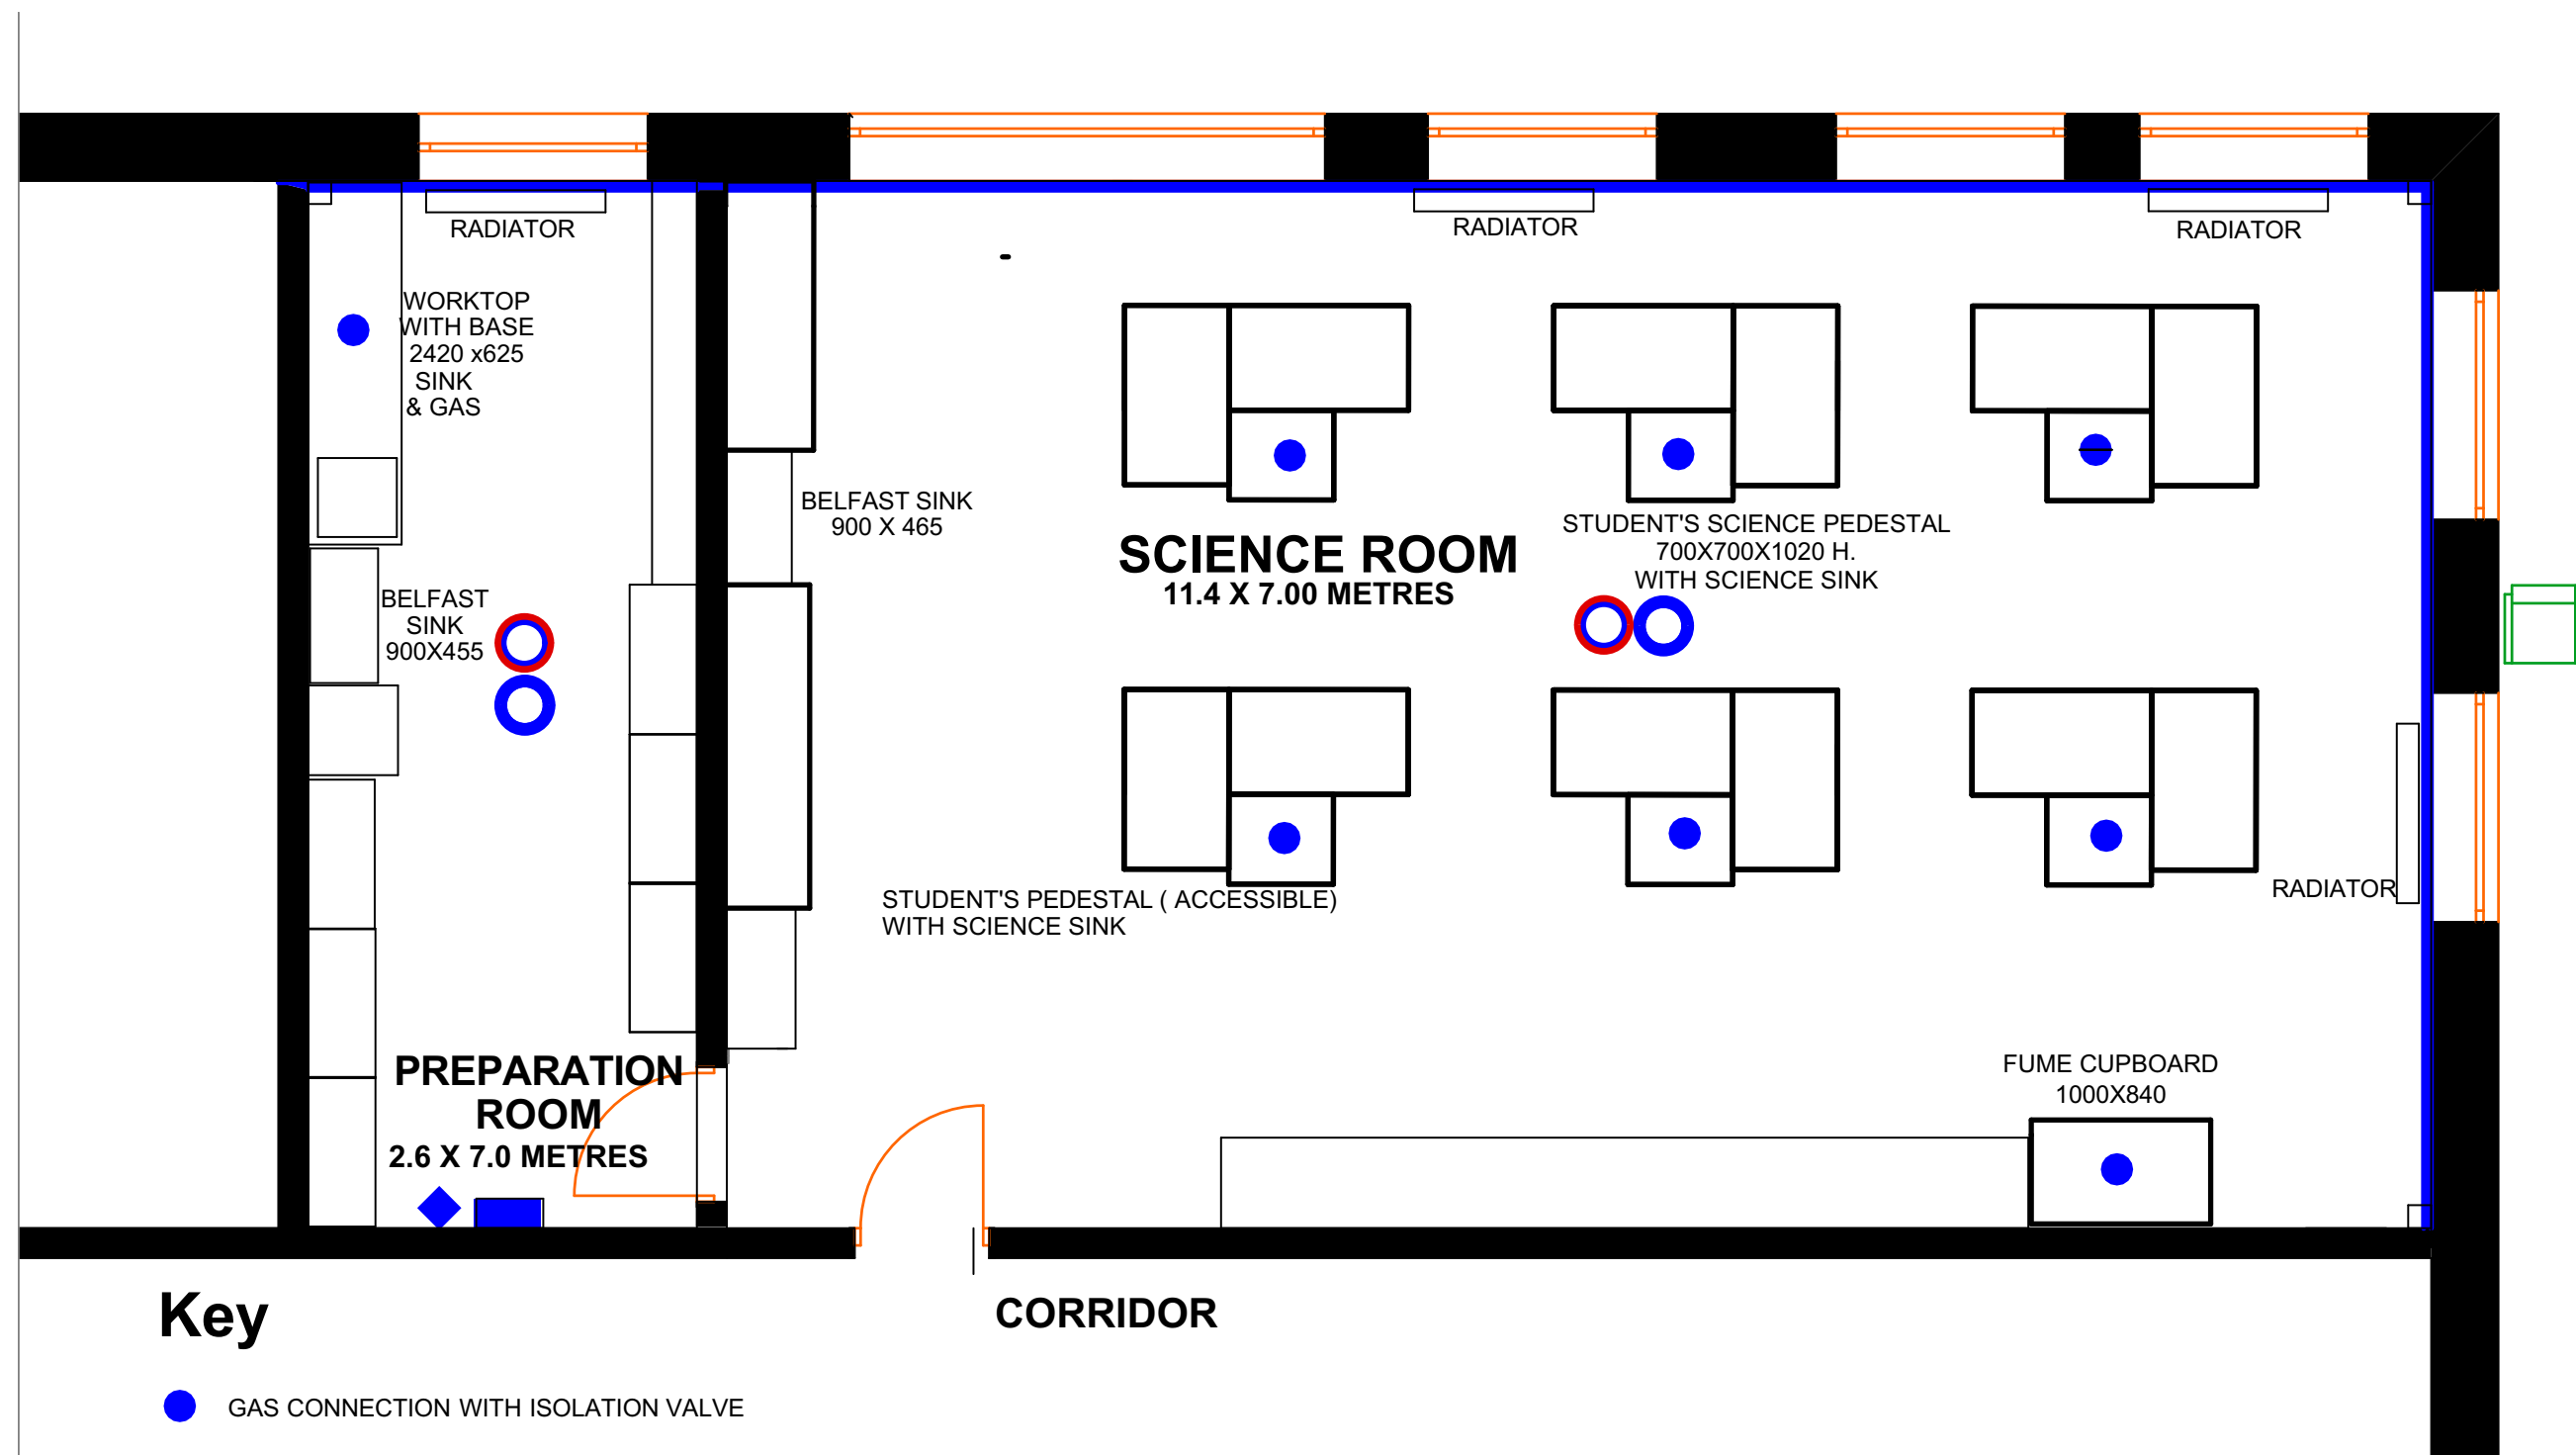

(Read with Specification)

Drawing 15. Plan of Gas Services. Scale 1:50

ADAMSTOWN COMMUNITY COLLEGE

SCIENCE ROOM & PREPARATION ROOM

P M Ging

Architect