


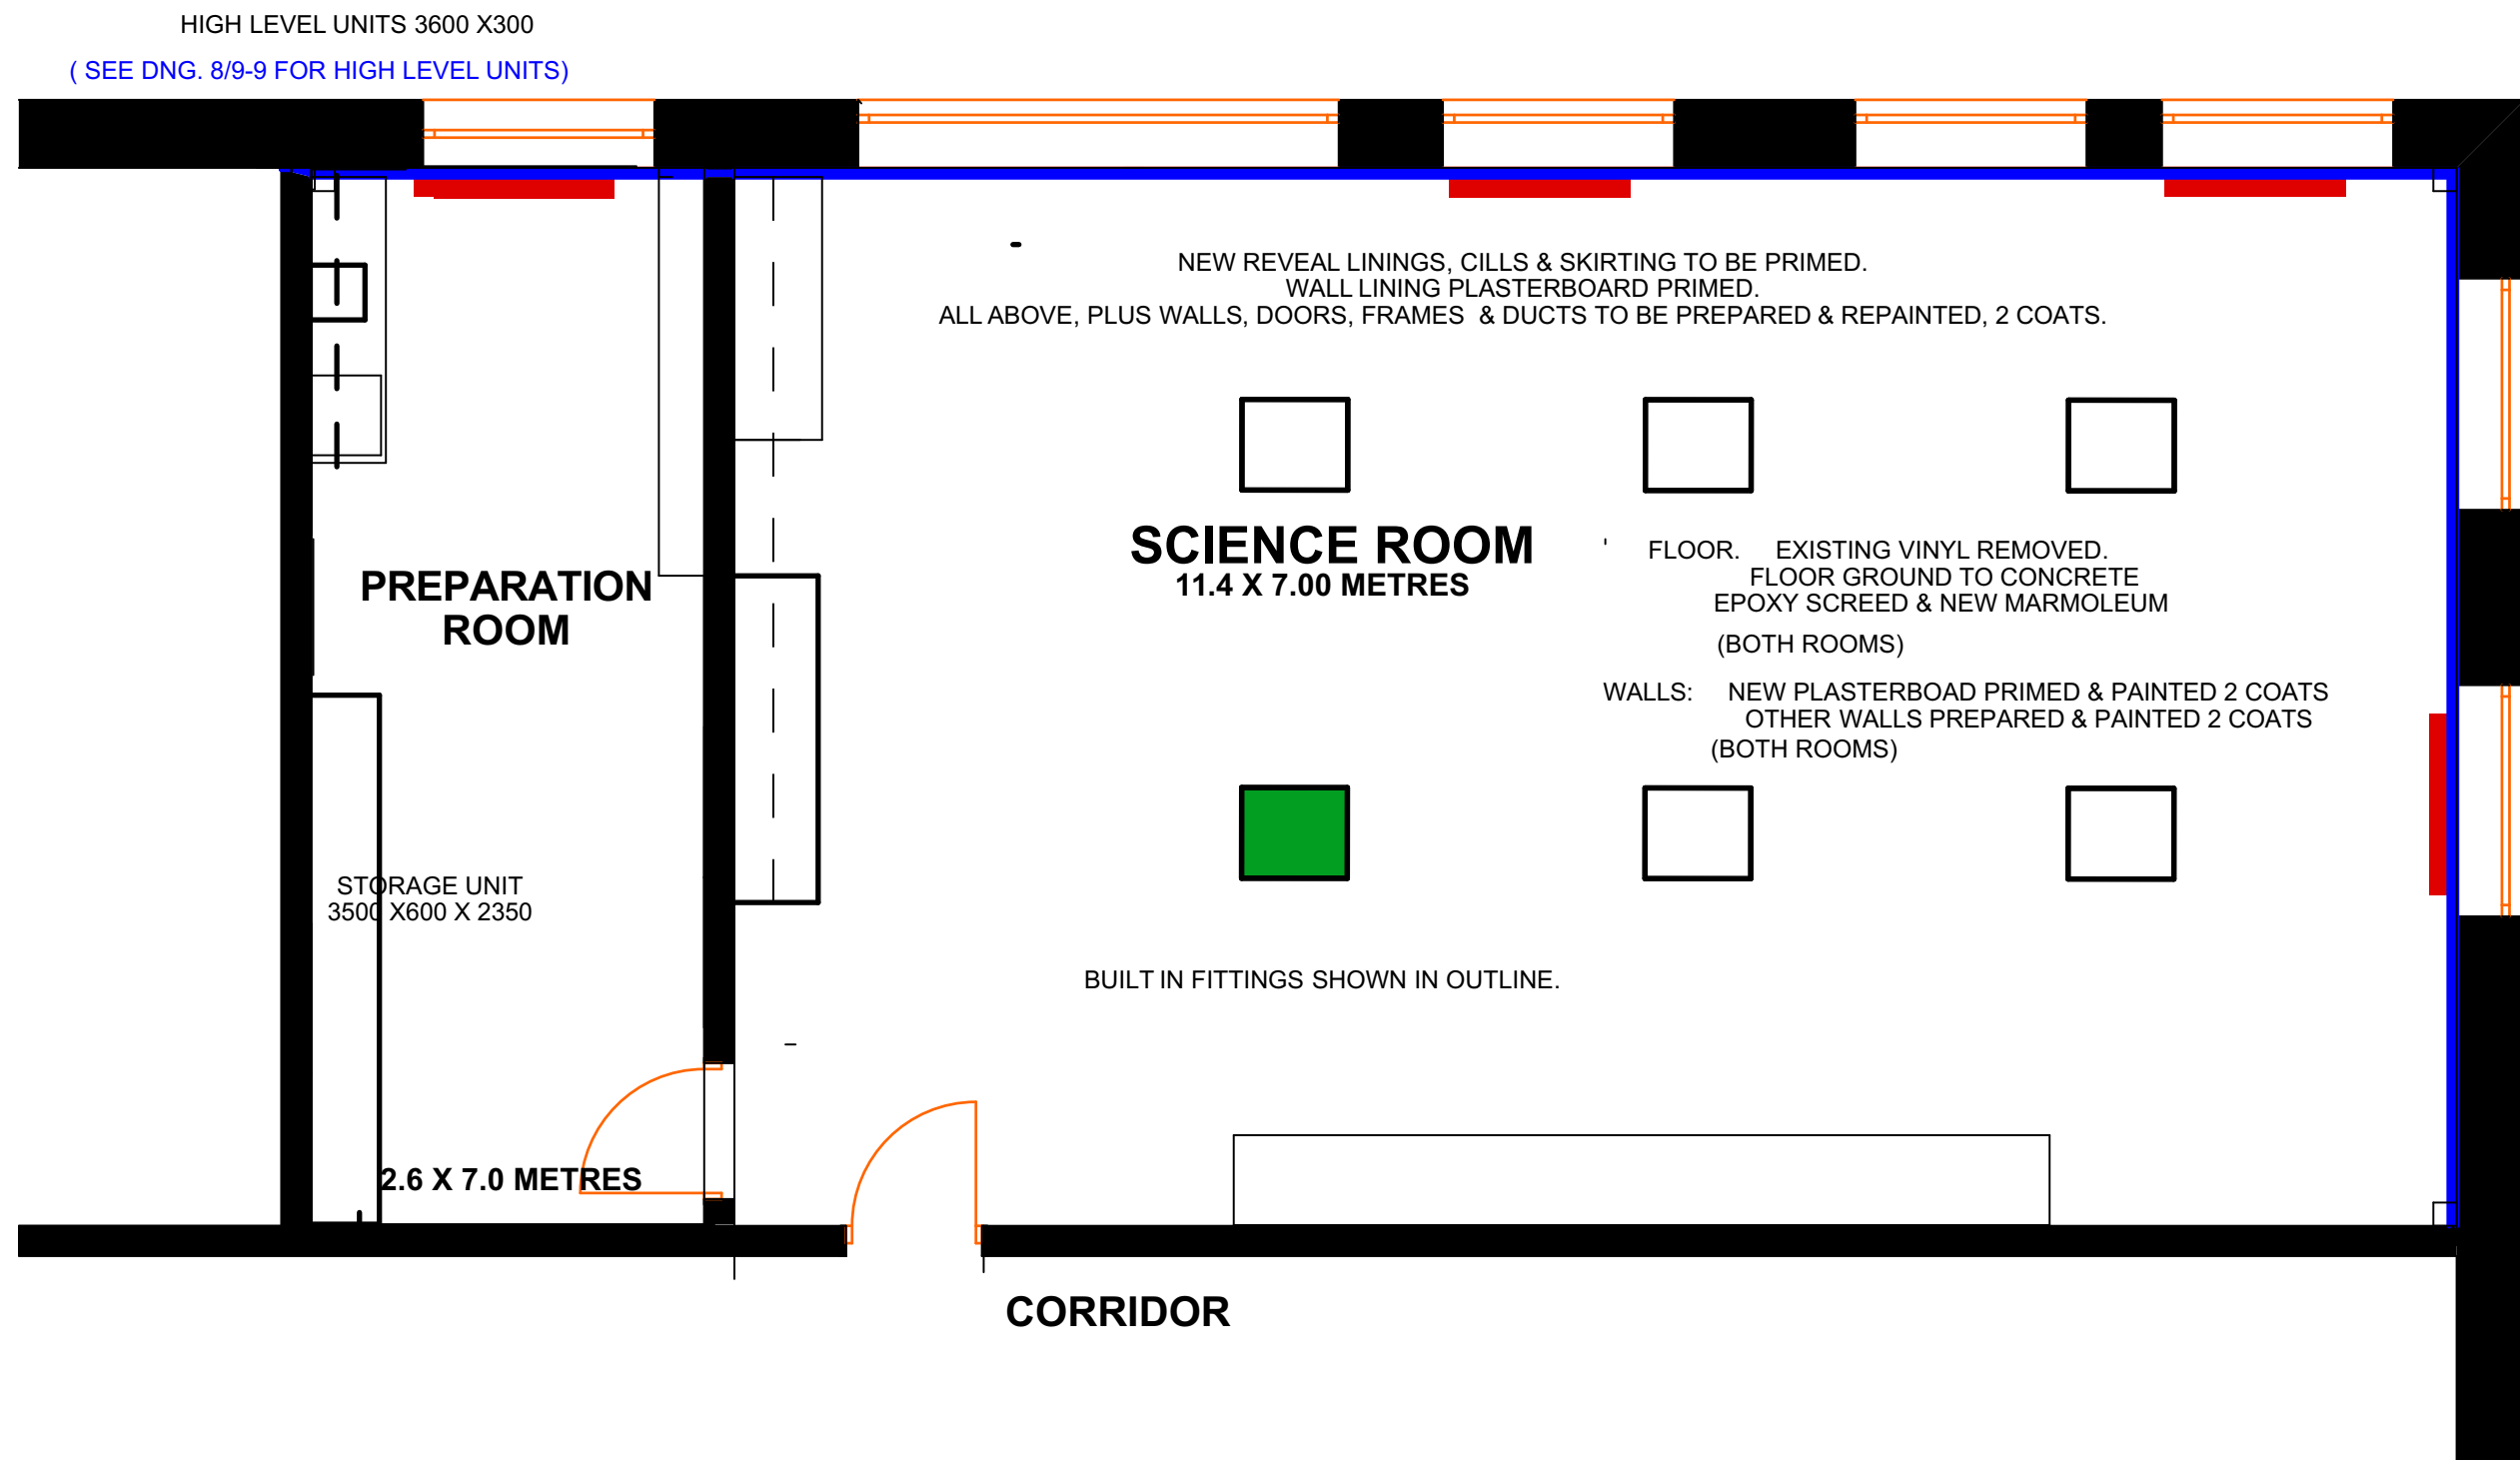

Drawing 18. Plan of Finishes. Scale 1:50
ADAMSTOWN COMMUNITY COLLEGE
SCIENCE ROOM & PREPARATION ROOM

P M Ging

Architect