


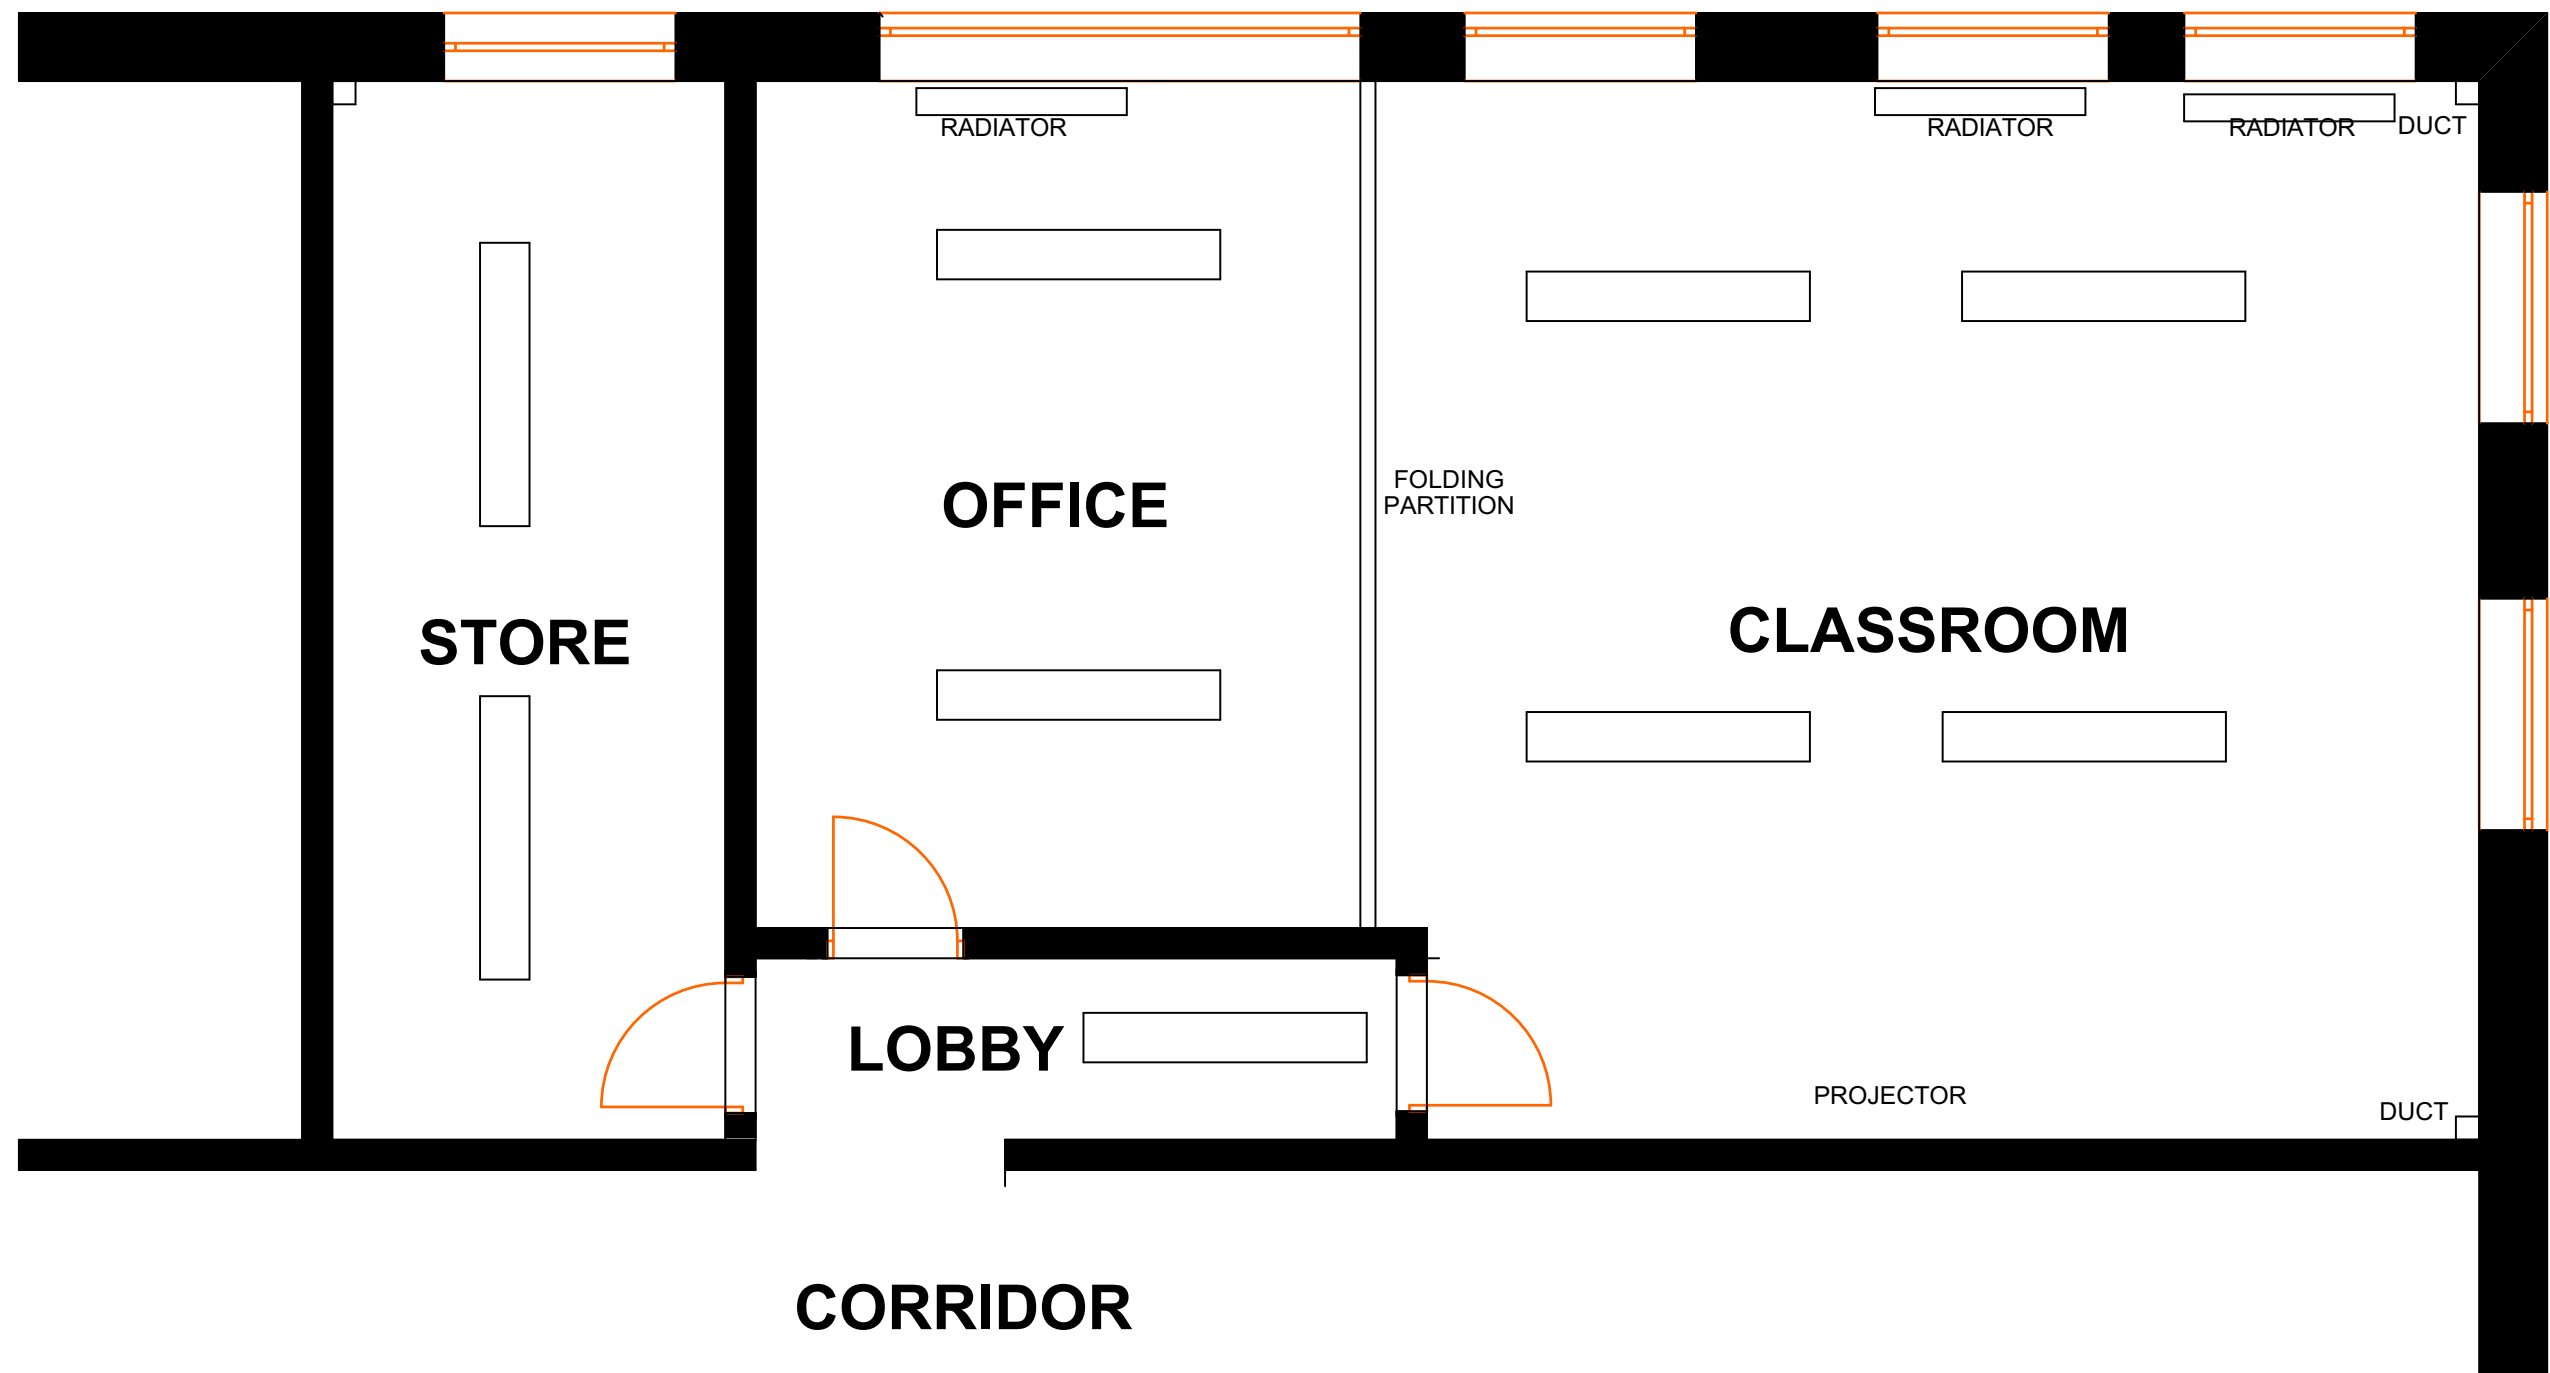

Drawing 2. Plan as Existing.. Scale 1:50
ADAMSTOWN COMMUNITY COLLEGE
SCIENCE ROOM & PREPARATION ROOM

P M Ging

Architect