
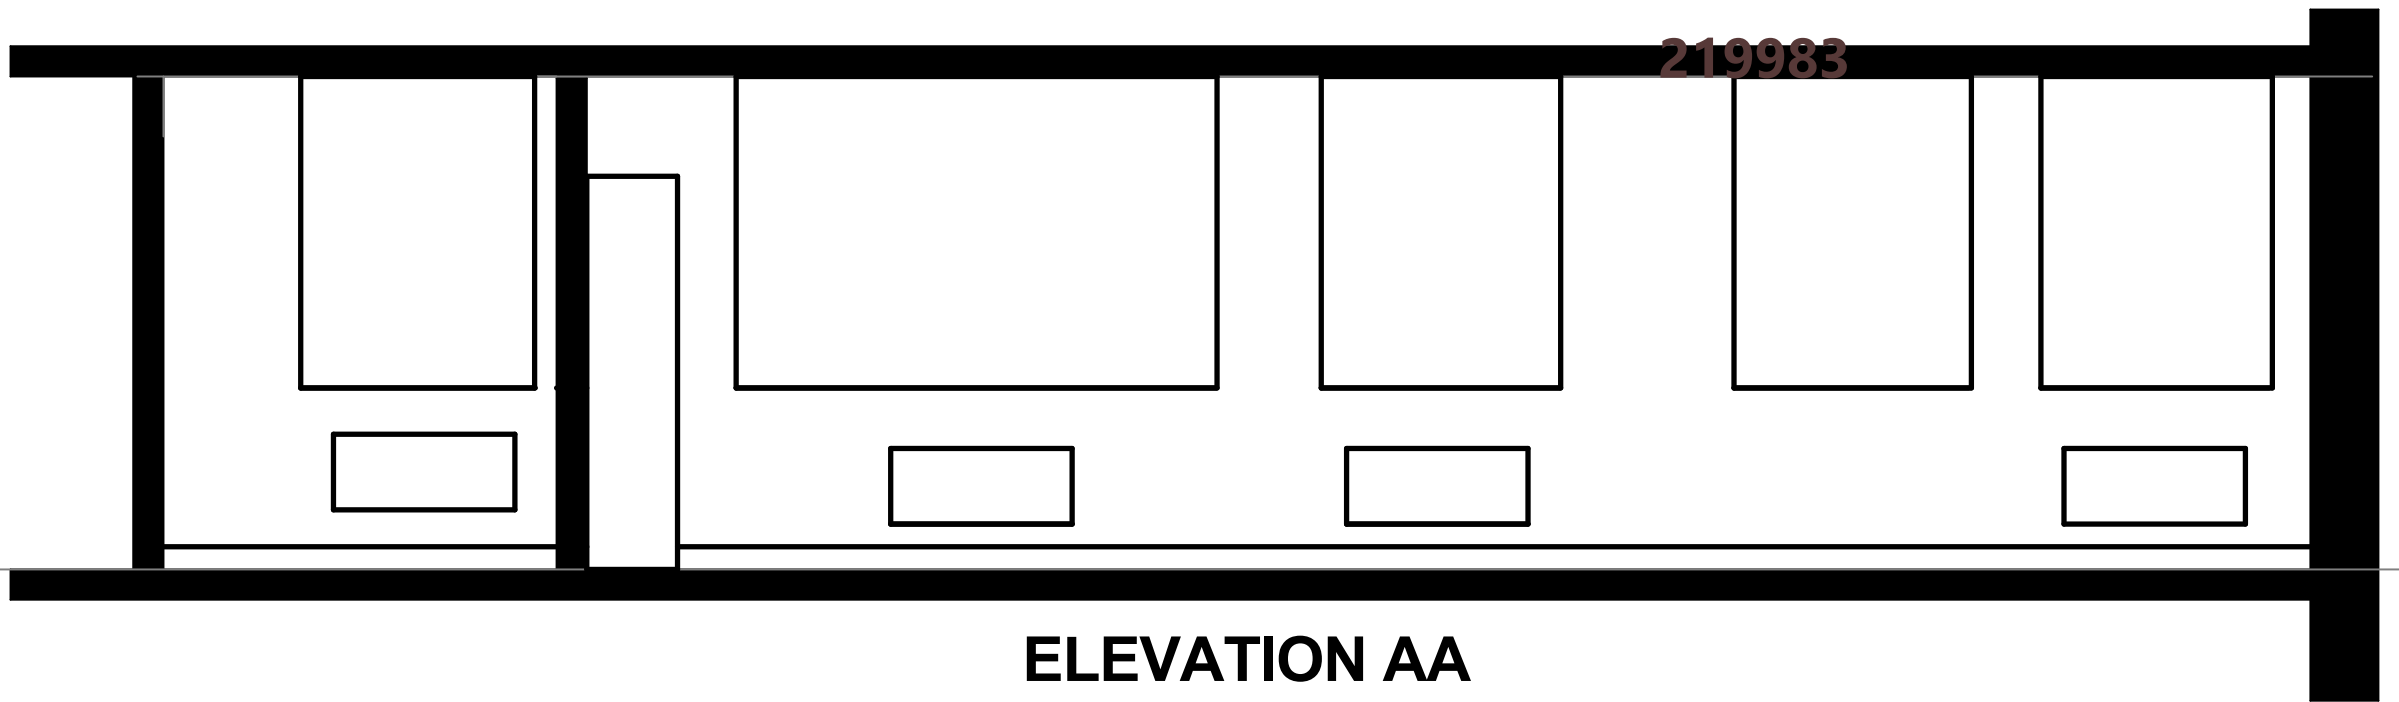
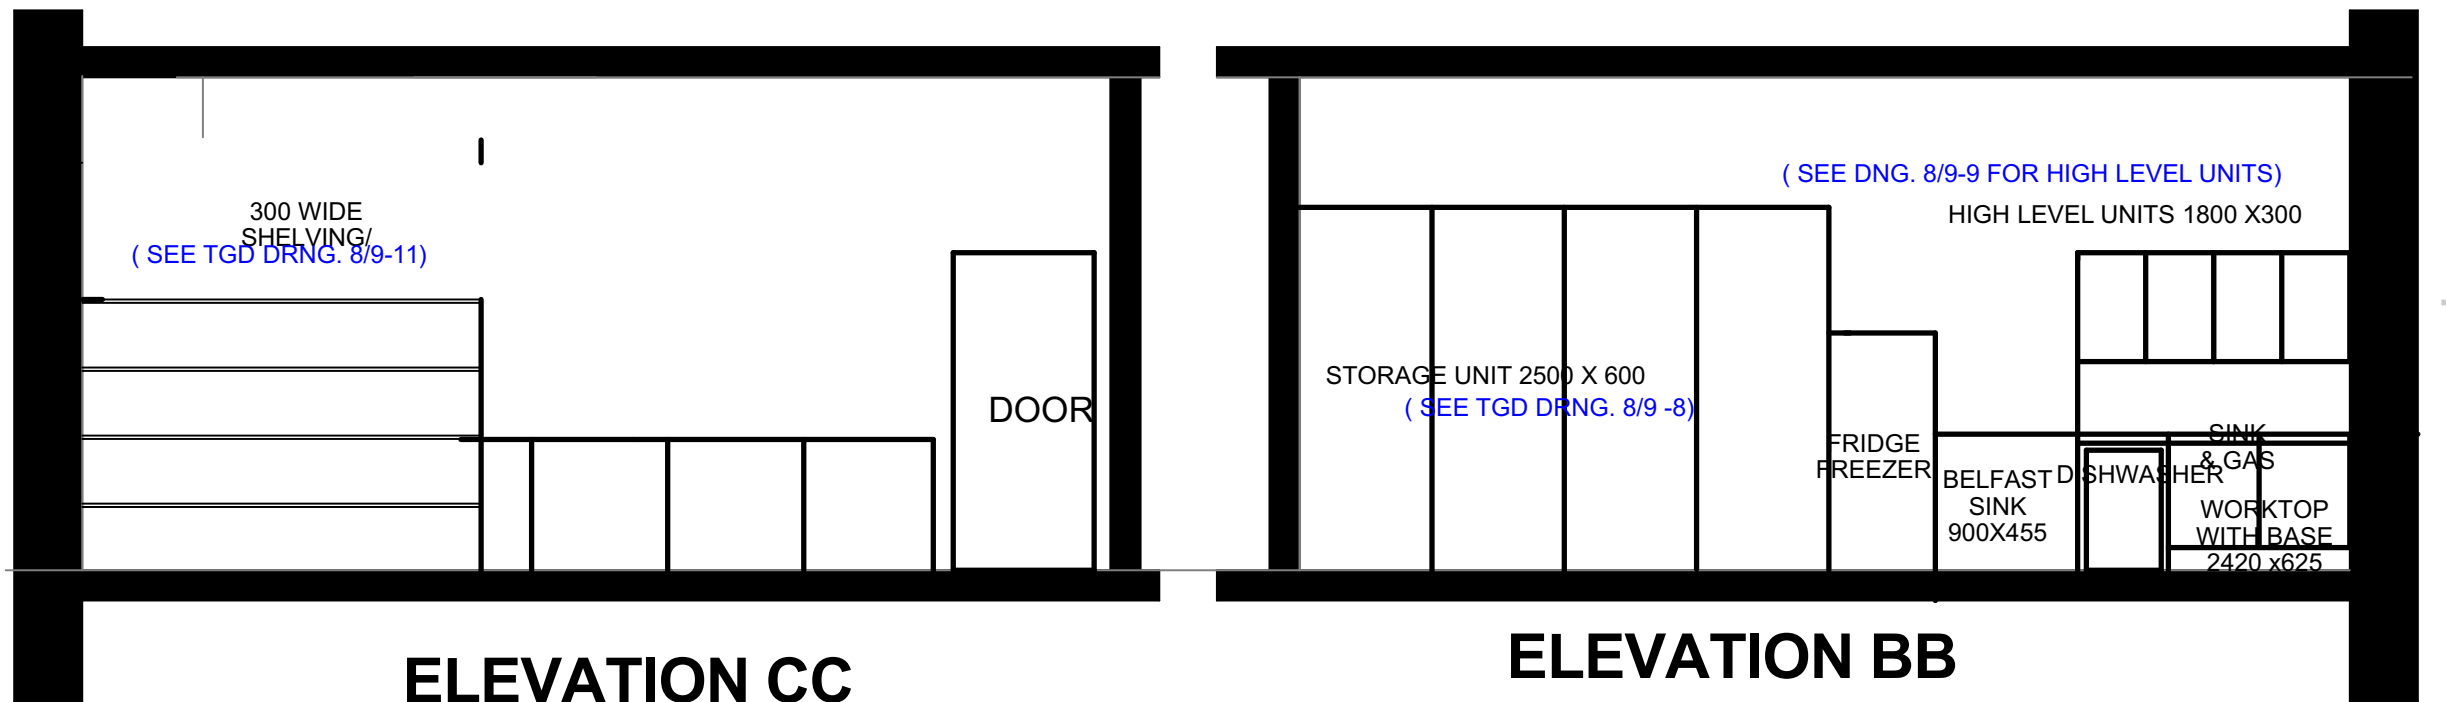
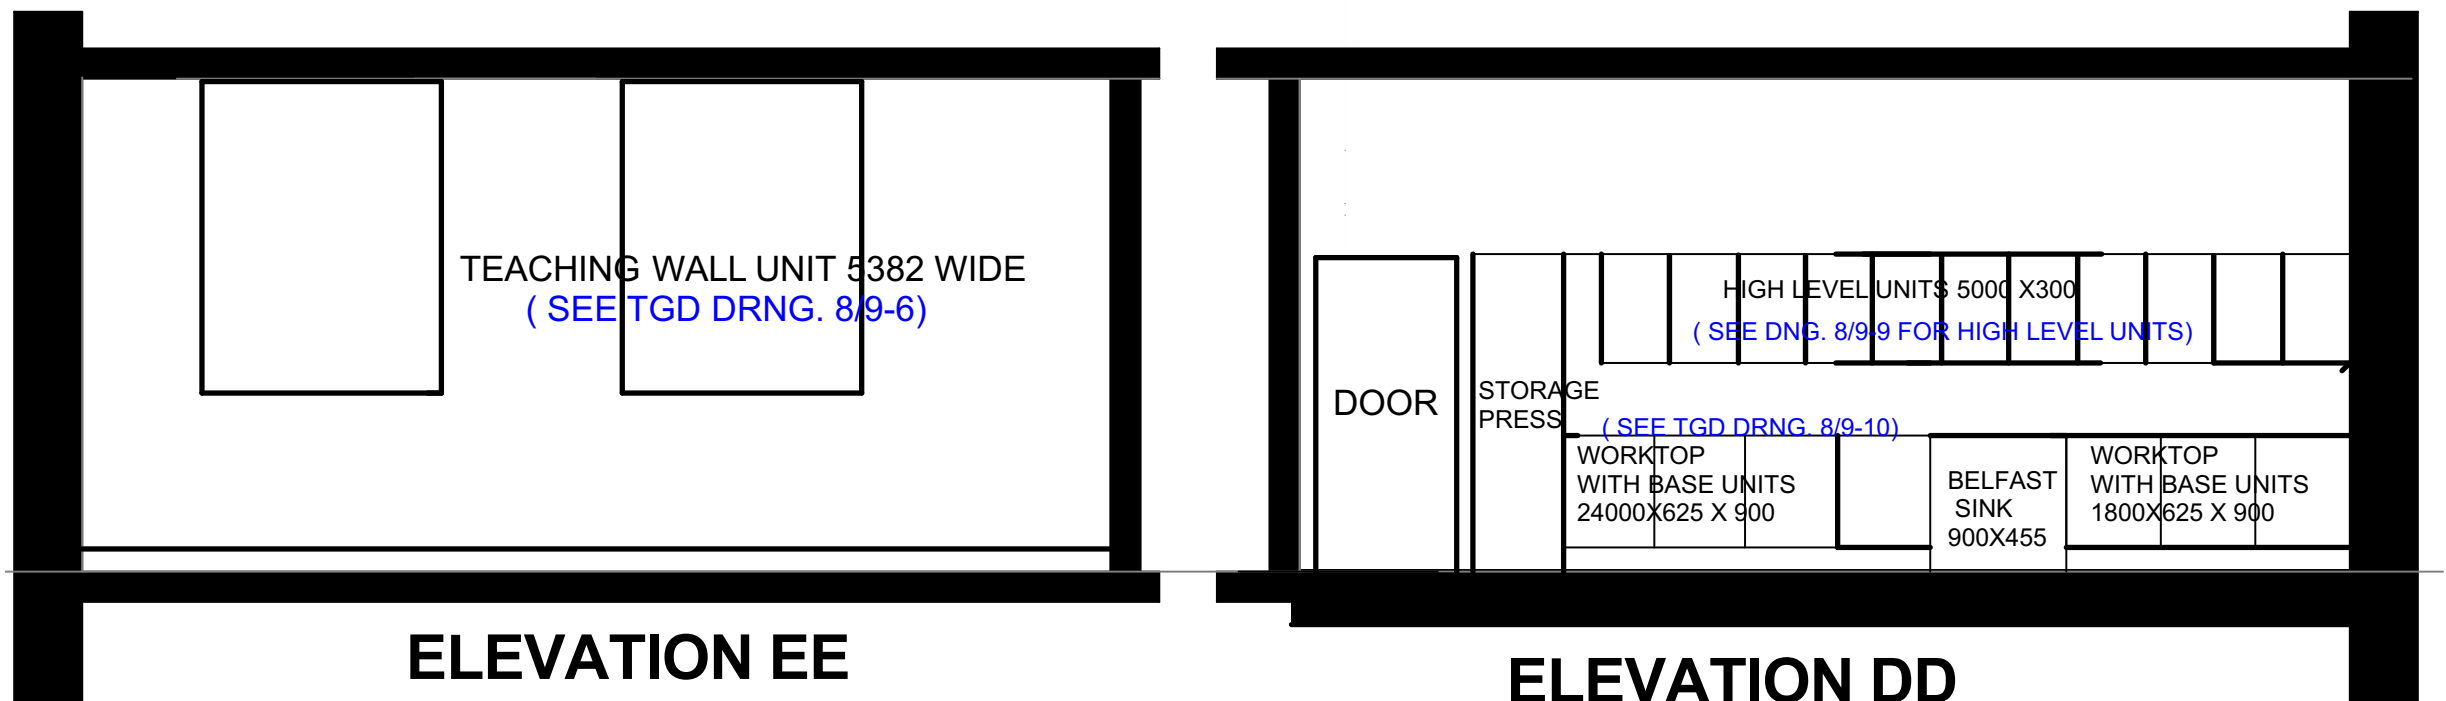


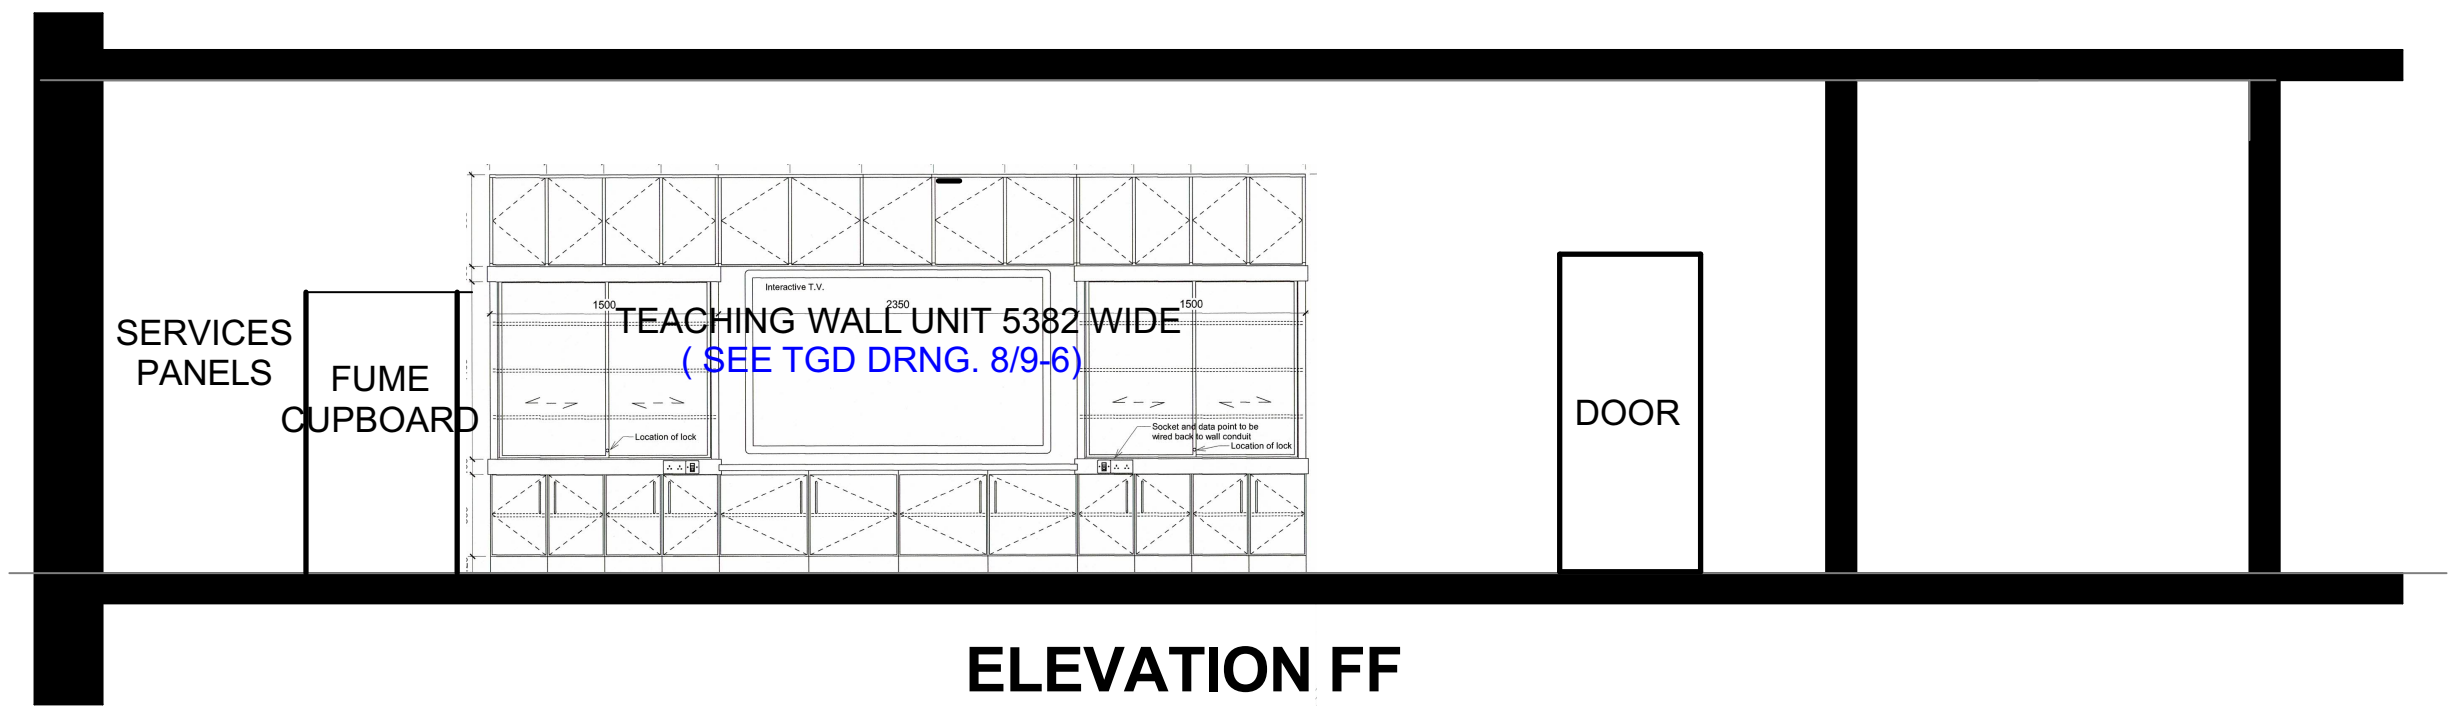

Drawing 4. Elevations. Scale 1:50

ADAMSTOWN COMMUNITY COLLEGE
SCIENCE ROOM & PREPARATION ROOM

P M Ging

Architect