


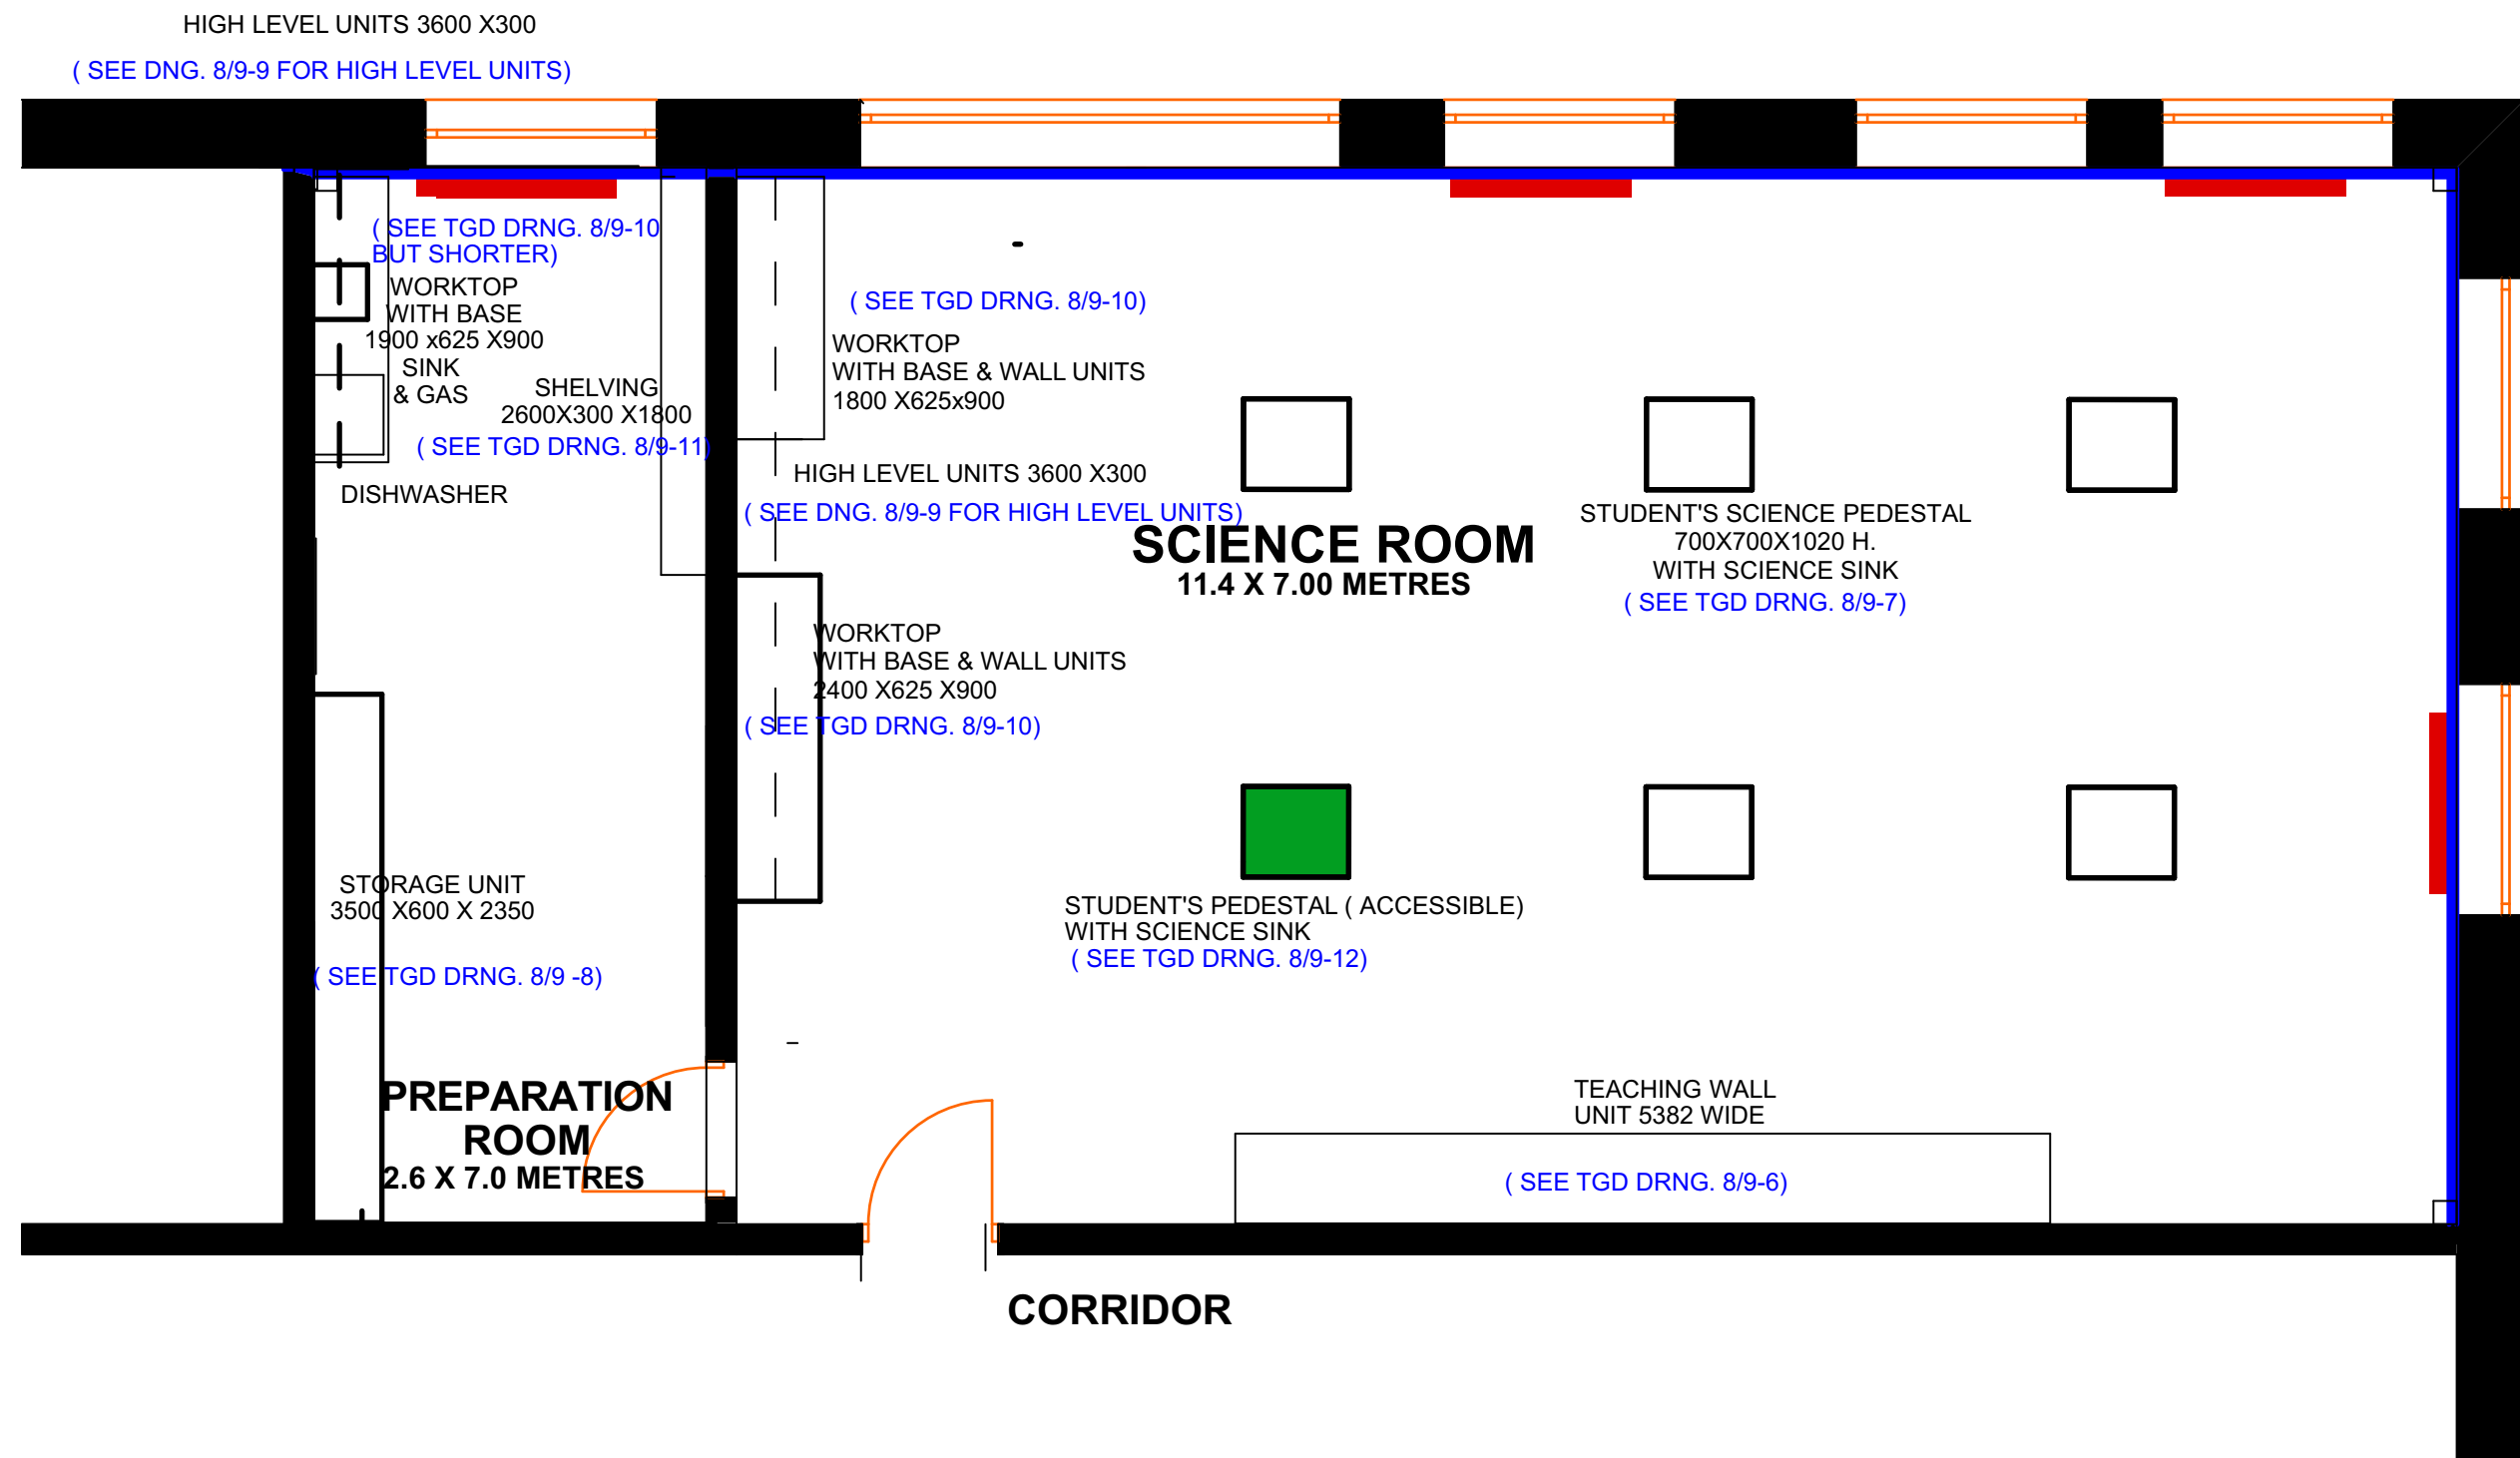

Drawing 5. Plan of Built in Fittings.
ADAMSTOWN COMMUNITY COLLEGE
SCIENCE ROOM & PREPARATION ROOM

P M Ging

Architect