



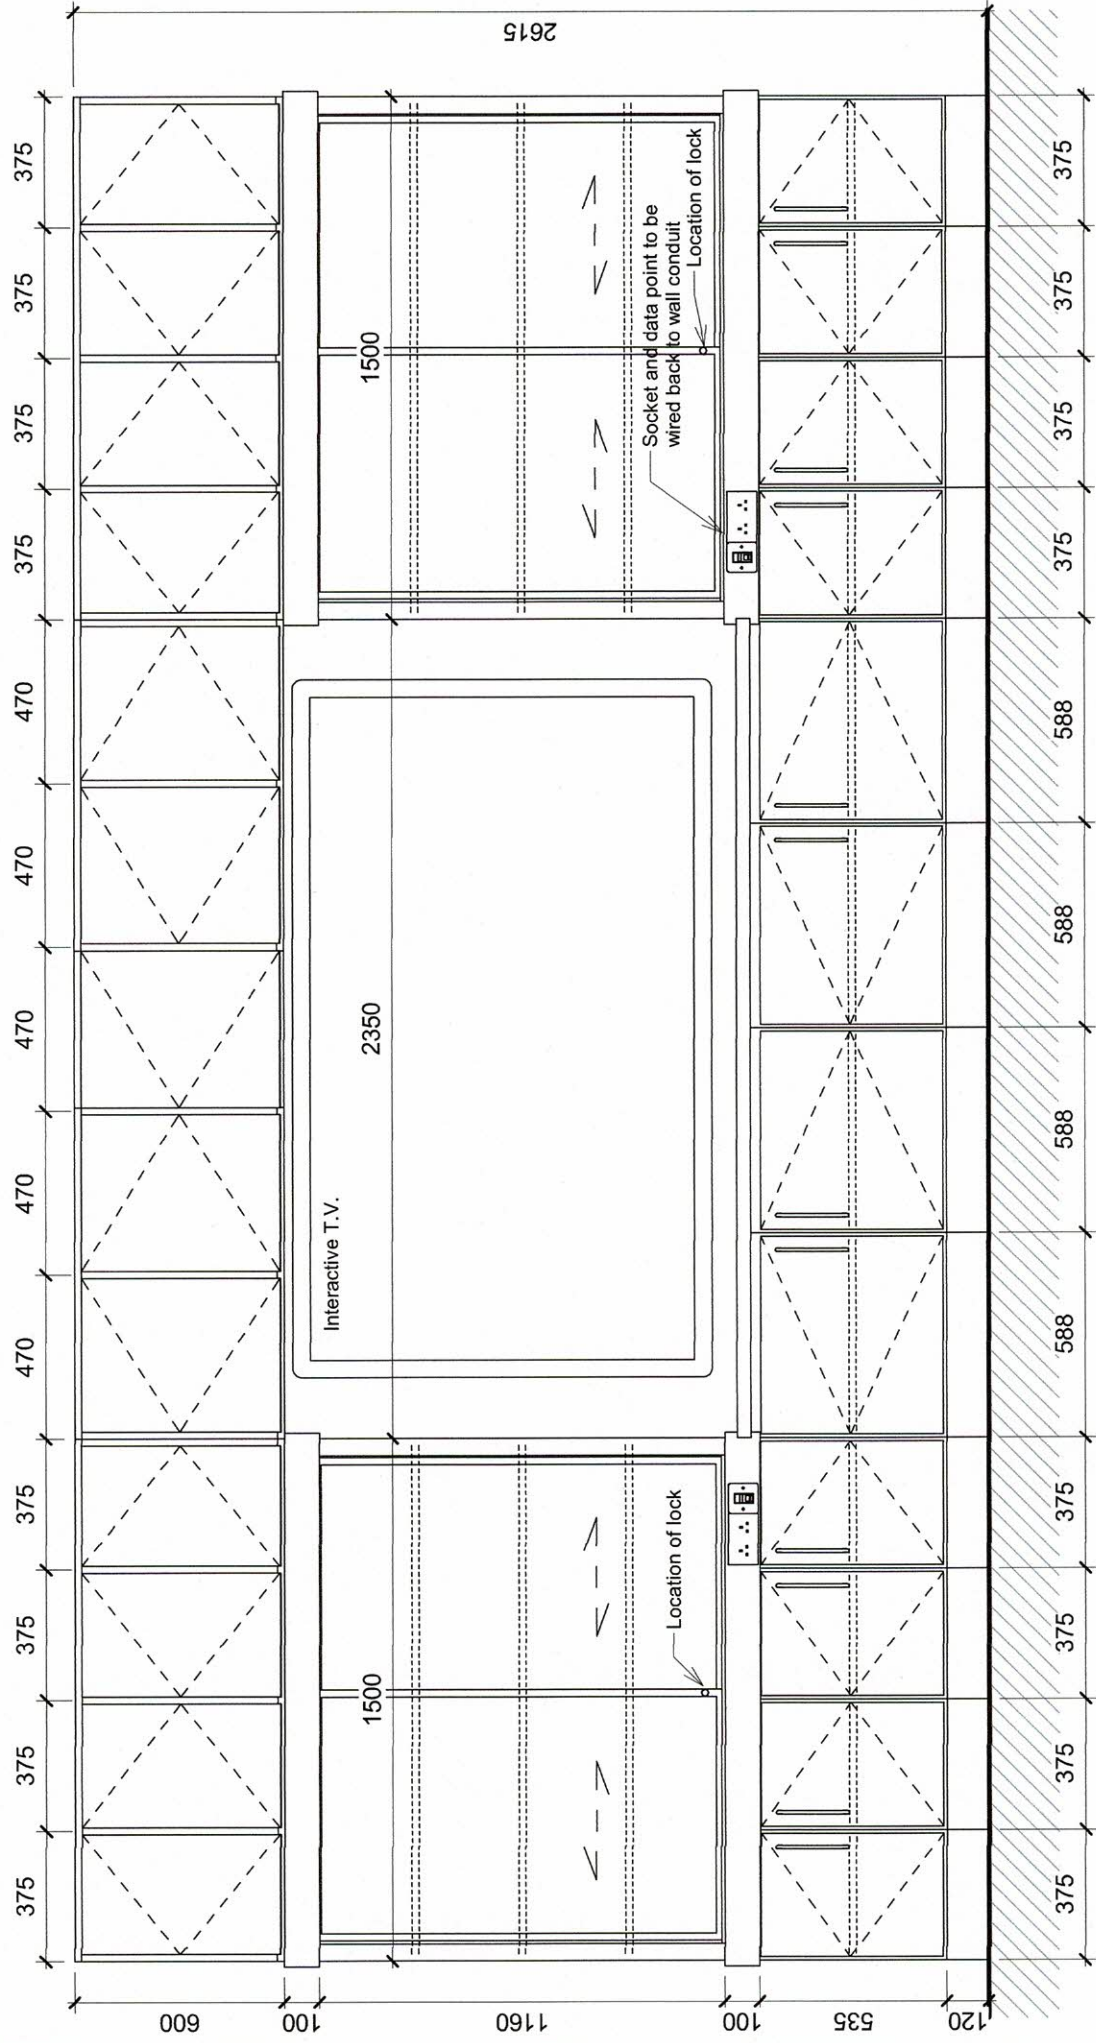


5382

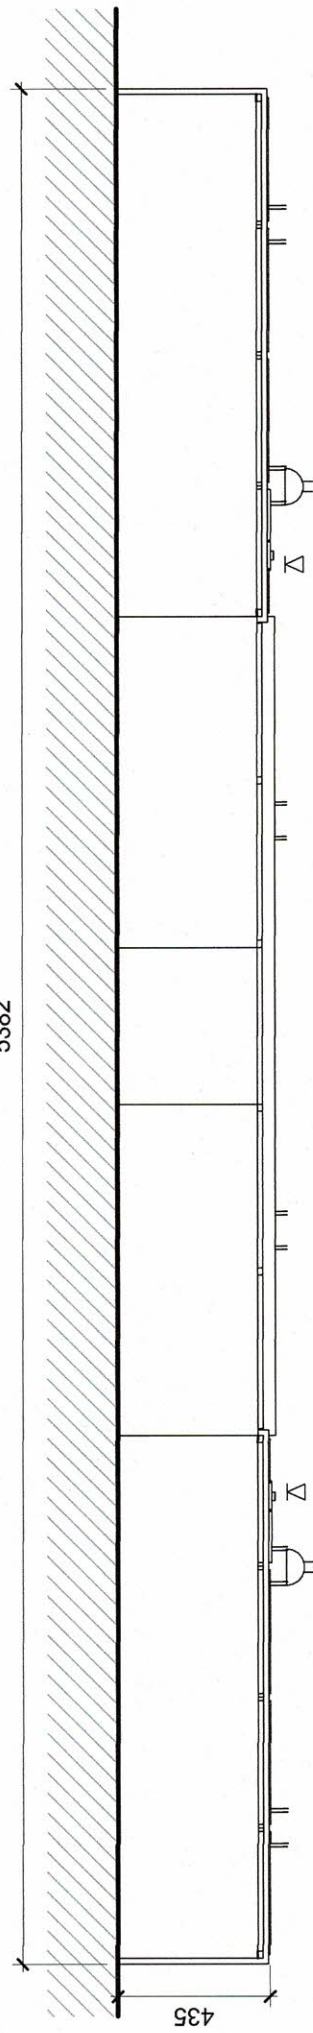

Teaching Wall Unit (F.12)

1 : 20

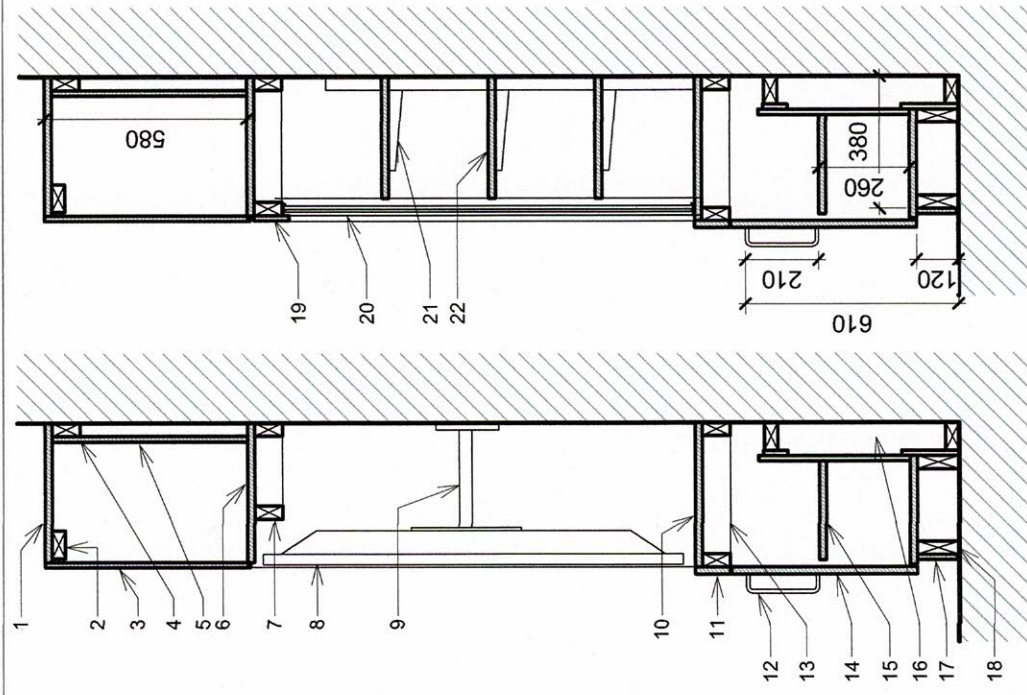

1. 20mm MDF top panel, painted or laminated (faces and edges).
2. Softwood framing rail.
3. 20mm MDF door, painted or laminated (faces and edges), on high quality steel hinges, finger pull slot profile to the bottom edge.
4. Softwood bearer.
5. 15mm MDF backing panel, painted.
6. 20mm MDF bottom panel, painted or laminated (faces and edges).
7. Softwood bearer.
8. Interactive T.V. or projector. The surface of the screen must be flush with front face of unit.
9. T.V. metal bracket, fixed to wall.
10. 20mm MDF top panel, painted or laminated (faces and edges).
11. 15mm MDF facing panel, painted or laminated (faces and edges).
12. 210mm long, 20mm Dia. stainless steel pull handle.
13. Softwood supporting bearers.
14. 20mm MDF door, painted or laminated (faces and edges), on high quality steel hinges, with high quality cylinder lock on master key system.
15. 20mm MDF shelf, painted or laminated (faces and edges), on adjustable studs.
16. Gap at back of unit to allow for service drops.
17. 15mm hardwood plinth, 120mm high (should match height of skirting).
18. Softwood bearer.
19. 15mm MDF facing panel, painted or laminated (faces and edges).
20. Aluminum sliding door faced with white-board or notice board material (selected in consultation with the school) on heavy duty high quality sliding rail system, fitted with locking device, and rubber finger protectors.
21. Heavy duty, high quality adjustable shelving system.
22. 20mm MDF shelf, painted or laminated (faces and edges).

Post Primary School Room

Science Lab & Science Prep

Dwg. No. 8/9-6

Rev. No.

Scale

1 : 20 @ A3

Dwg. Title

Fixed Furniture Detail 1

Date

April '20



An Roinn Oideachais  
agus Scileanna  
Department of  
Education and Skills

Department of Education & Skills

Planning and Building Unit, Portlaoise Road, Tullamore, County Offaly, R35 Y2N5.

www.education.ie / www.energymeducation.ie