


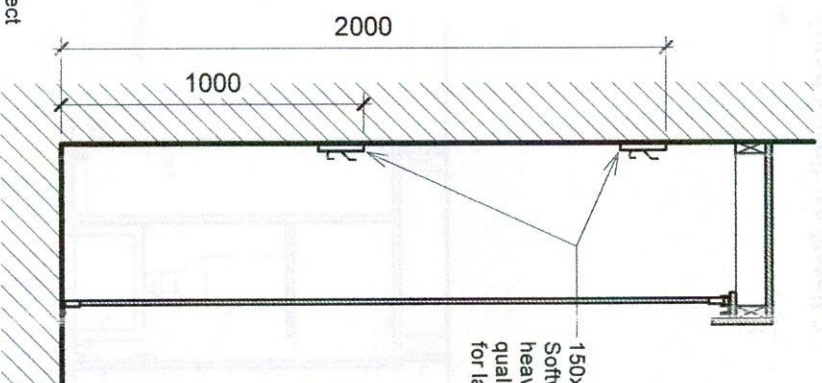
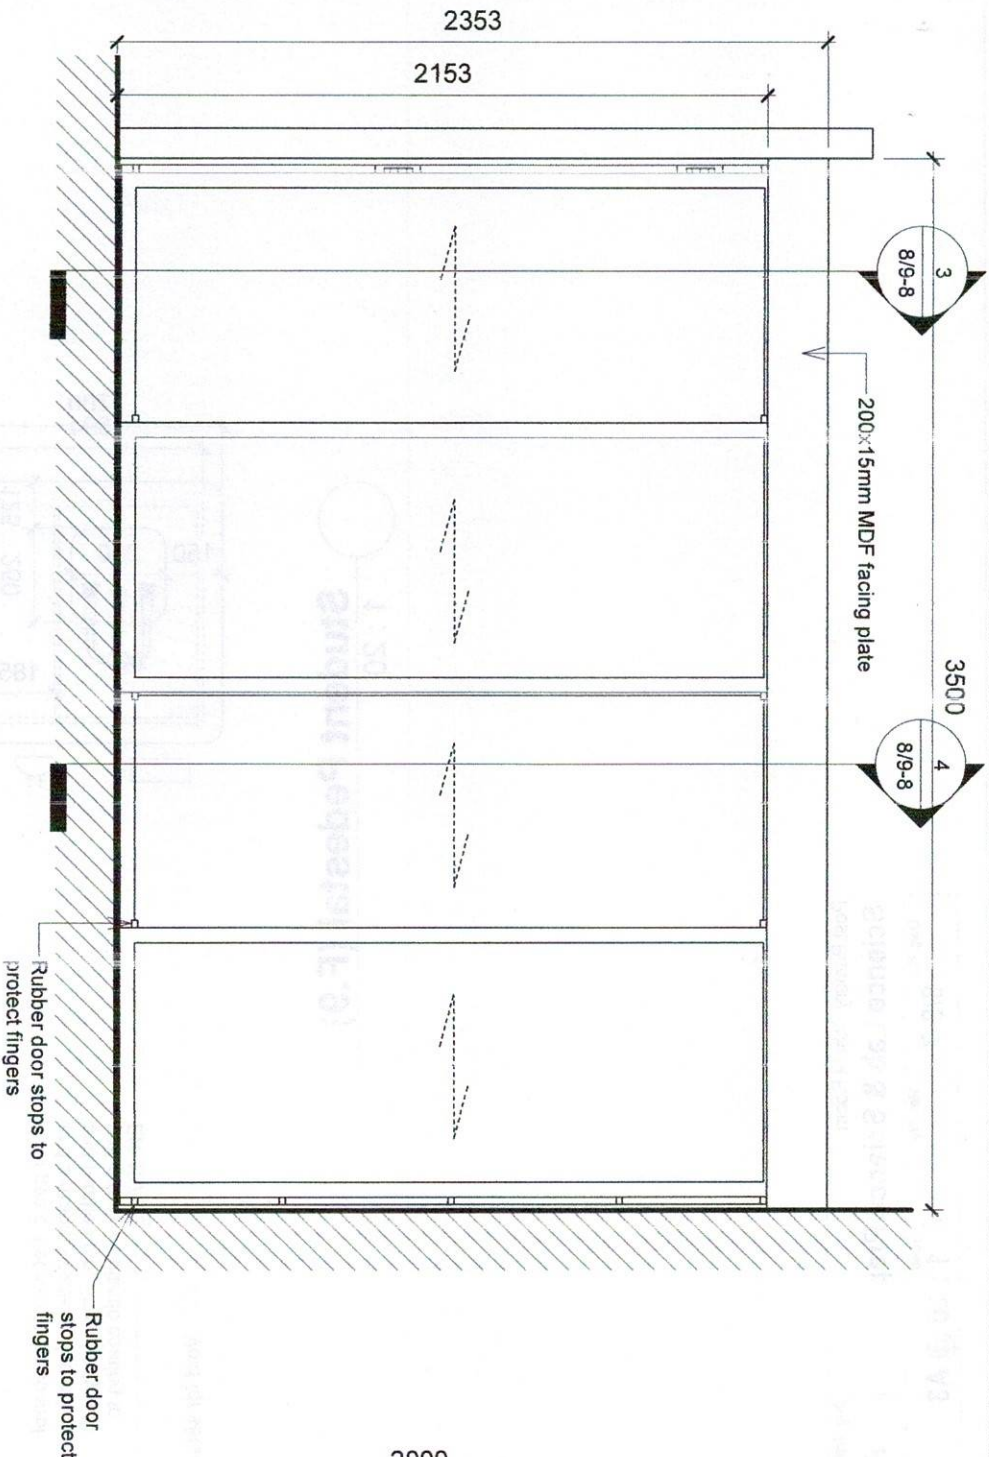


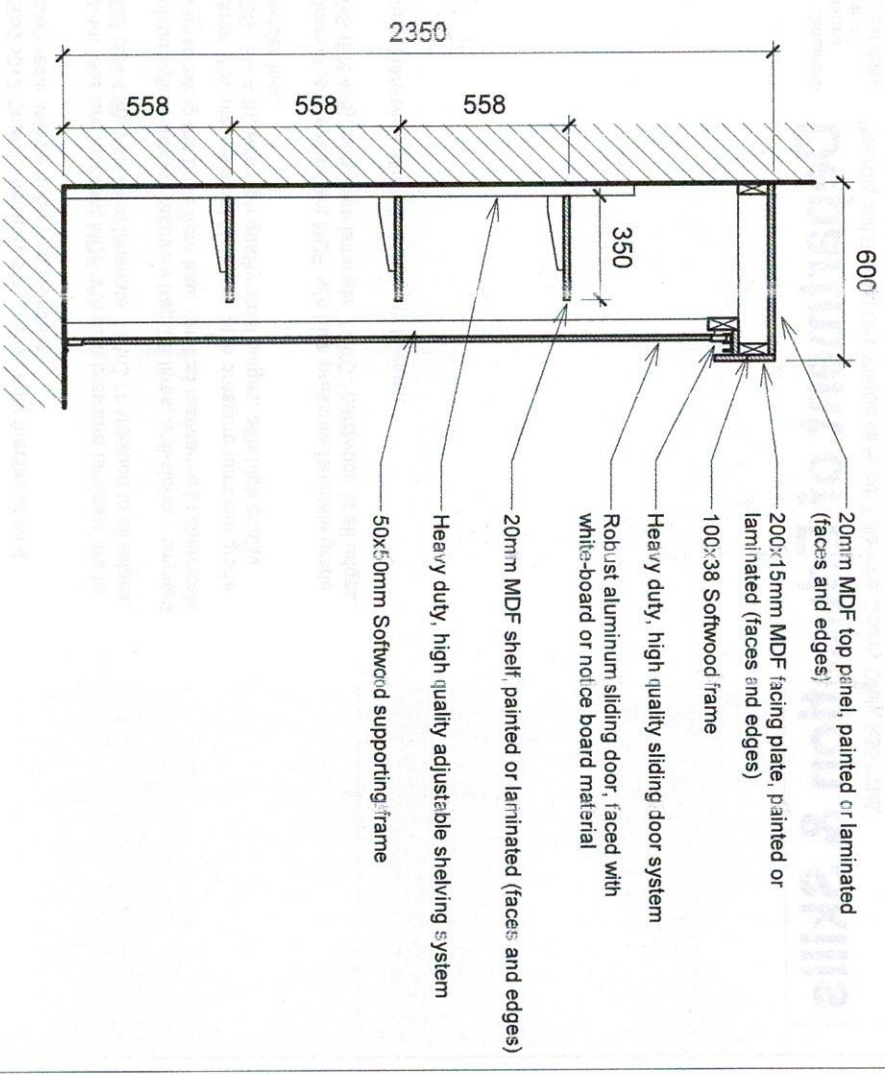

3 Section A
1 : 25

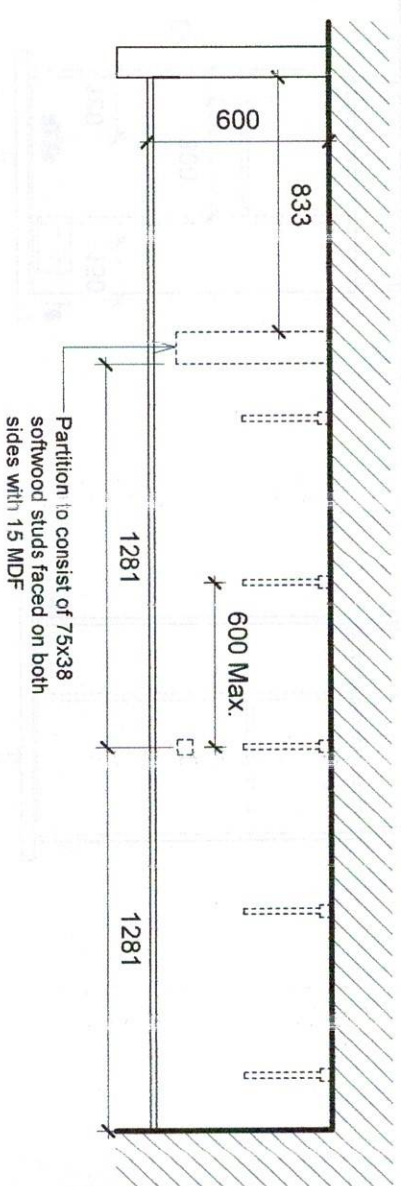

4 Section B
1 : 25

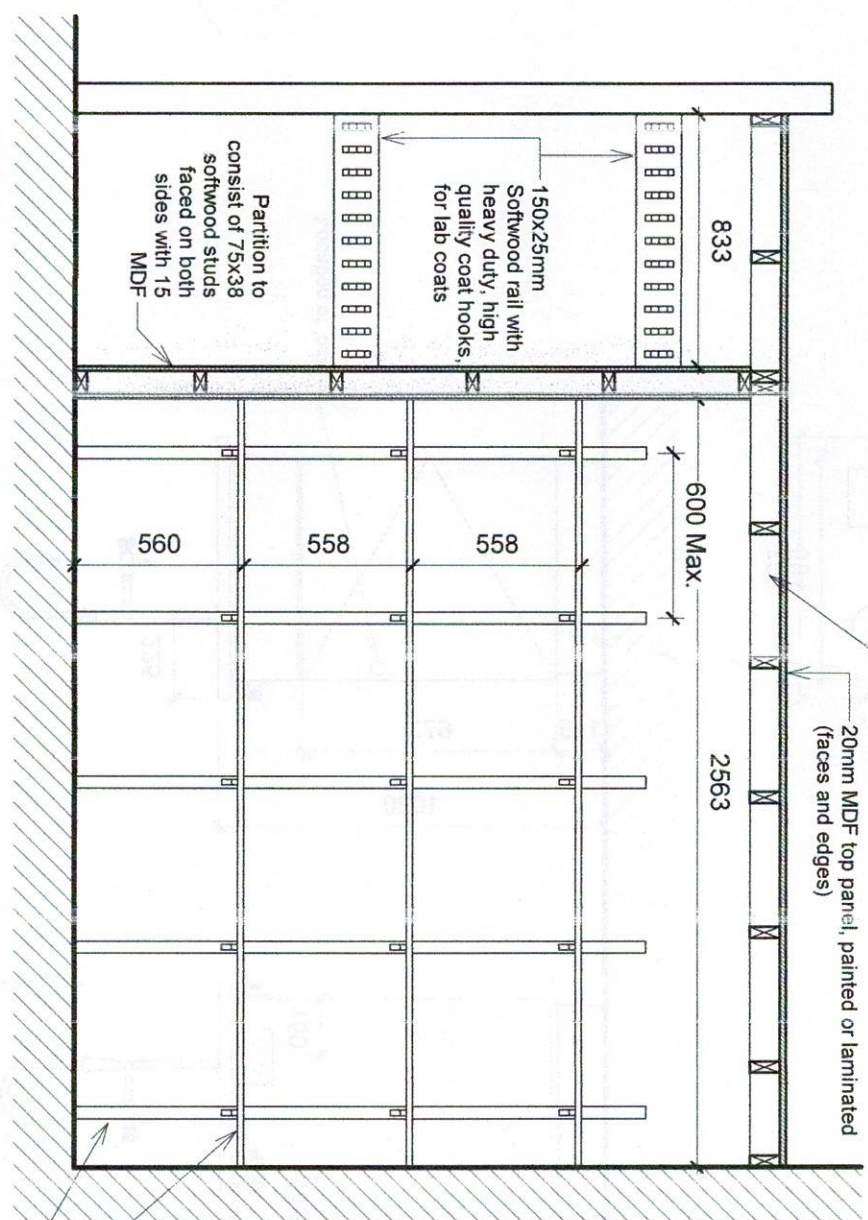

Storage Unit (F.3)

1 : 25

Post Primary School Room	Dwg. Title
Science Lab & Science Prep	Fixed Furniture Detail 3
Dwg. No. 8/9-8	Rev. No.
Scale 1 : 25 @ A3	Date April '20



Department of Education & Skills
Planning and Building Unit, Portlaoise Road, Tullamore, County Offaly, R35 V2N5.
www.education.ie / www.enrghjneducation.ie