


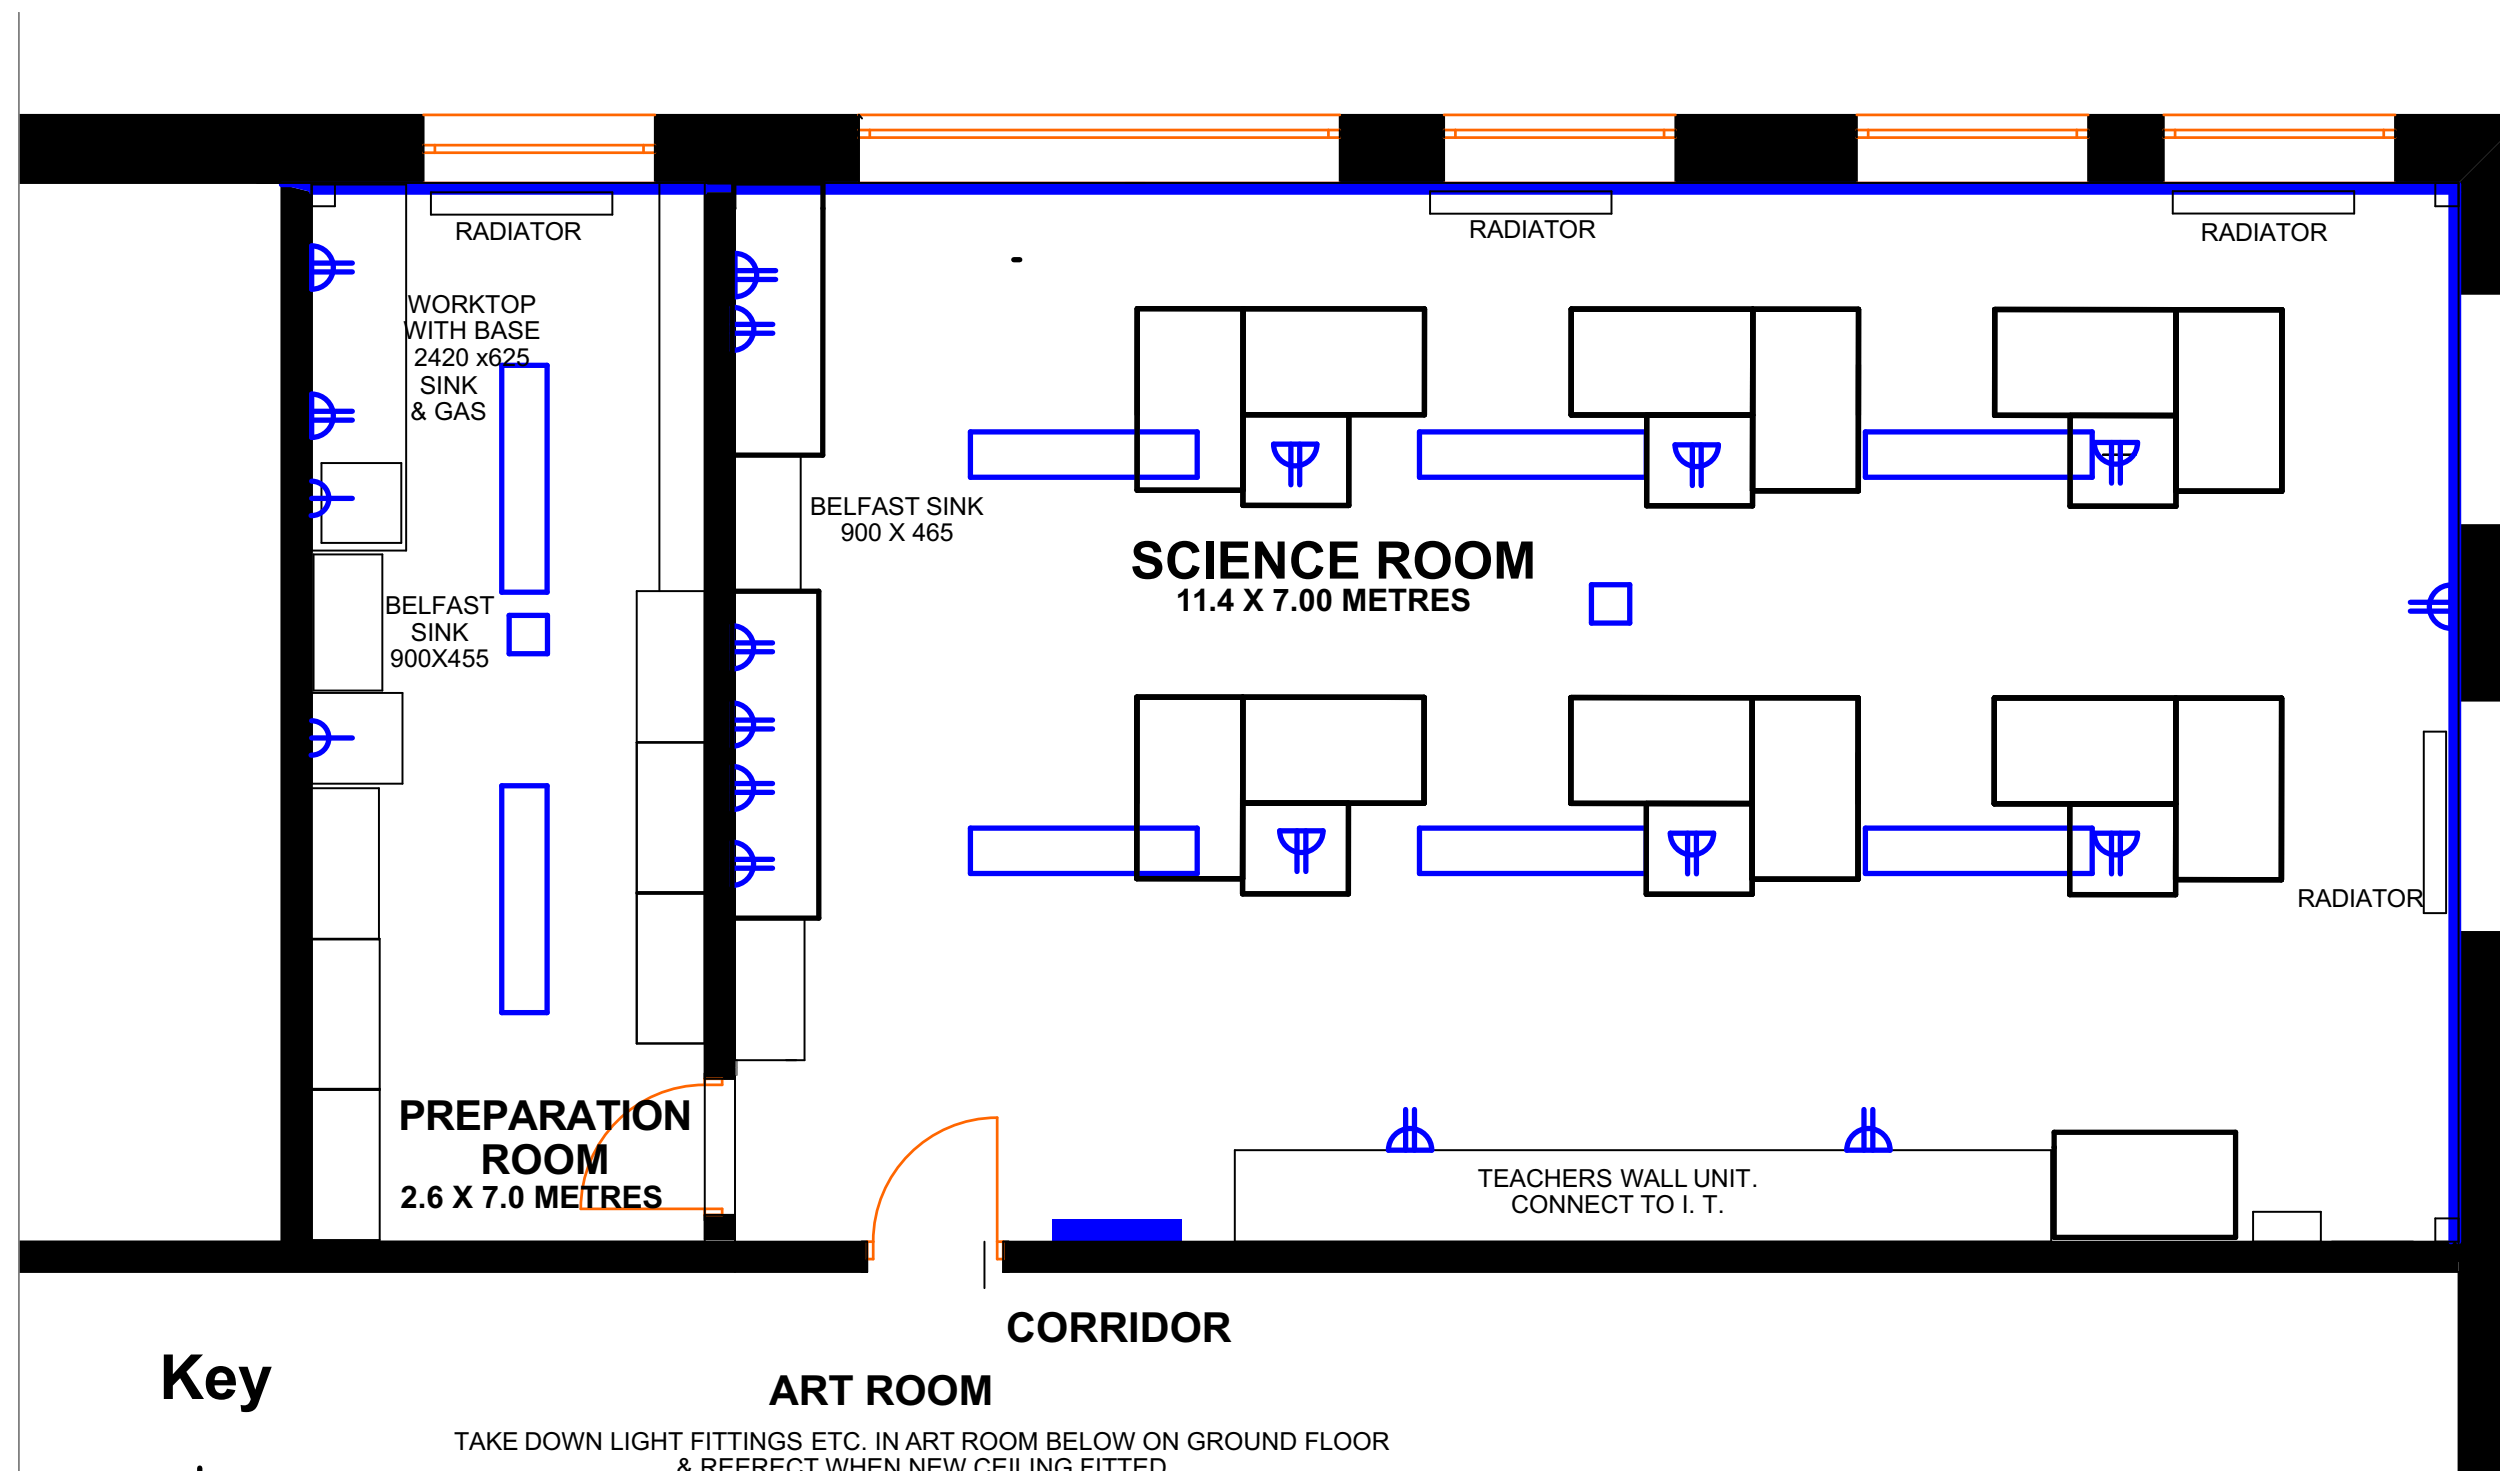

Key

-  TWIN 13 AMP SOCKET
-  SINGLE 13 AMP SOCKET
-  ELECTRICAL TERMINAL
-  1500 X300 LED LIGHTS
-  EMERGENCY LIGHT

TAKE DOWN LIGHT FITTINGS ETC. IN ART ROOM BELOW ON GROUND FLOOR
& REERECT WHEN NEW CEILING FITTED.

ART ROOM

(Read with Specification)

Drawing 16. Plan of Electrical Services.Scale 1:50

ADAMSTOWN COMMUNITY COLLEGE SCIENCE ROOM & PREPARATION ROOM

P M Ging

Architect