




INTERNAL LUMINAIRES

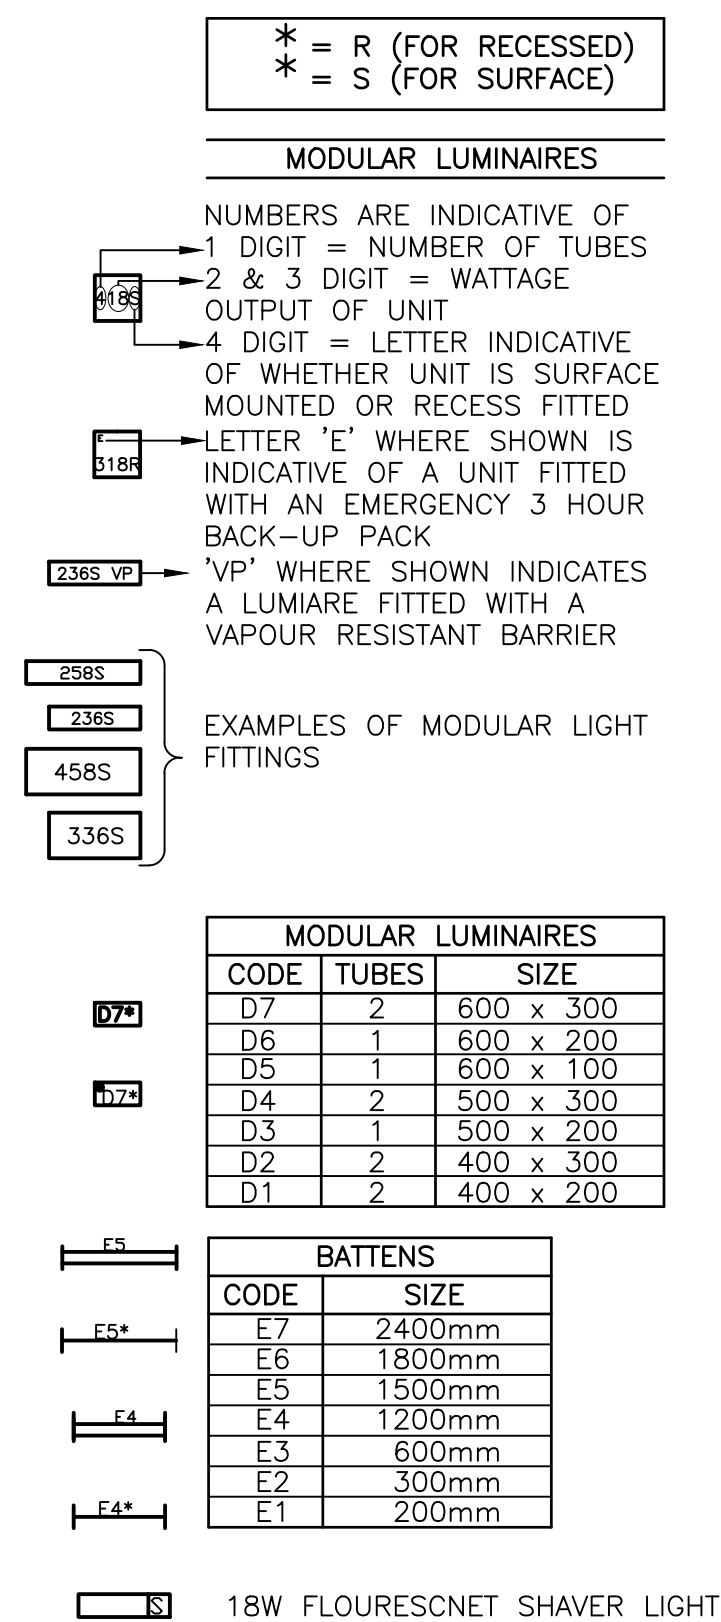


INTERNAL LUMINAIRES

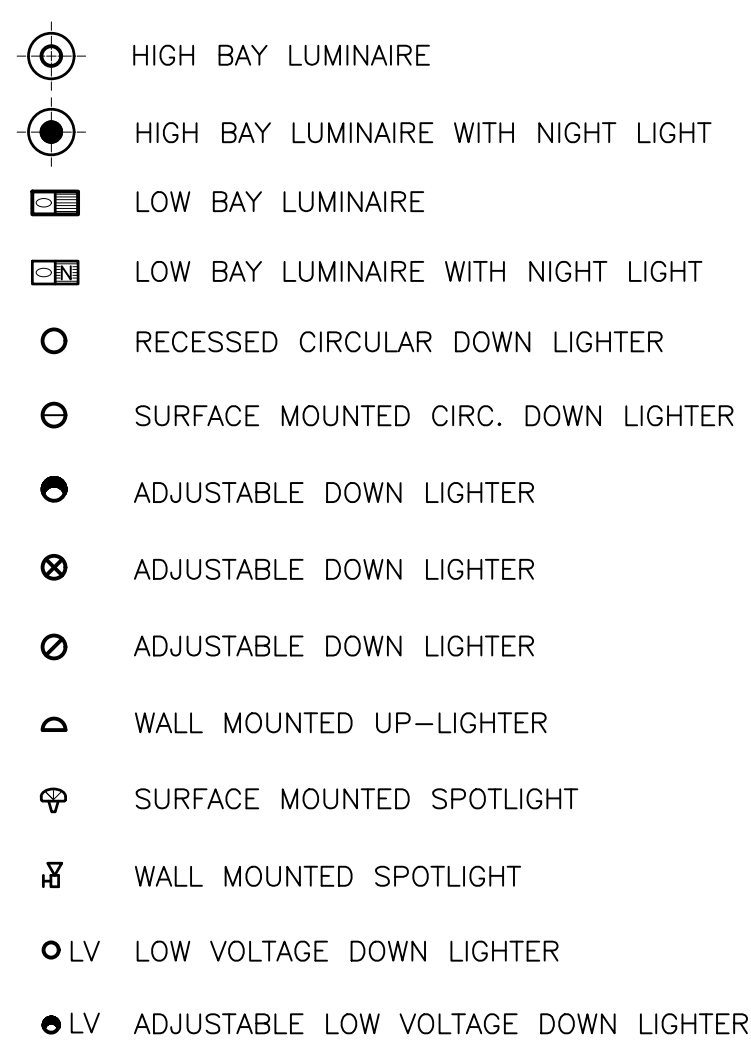


EXTERNAL LUMINAIRES

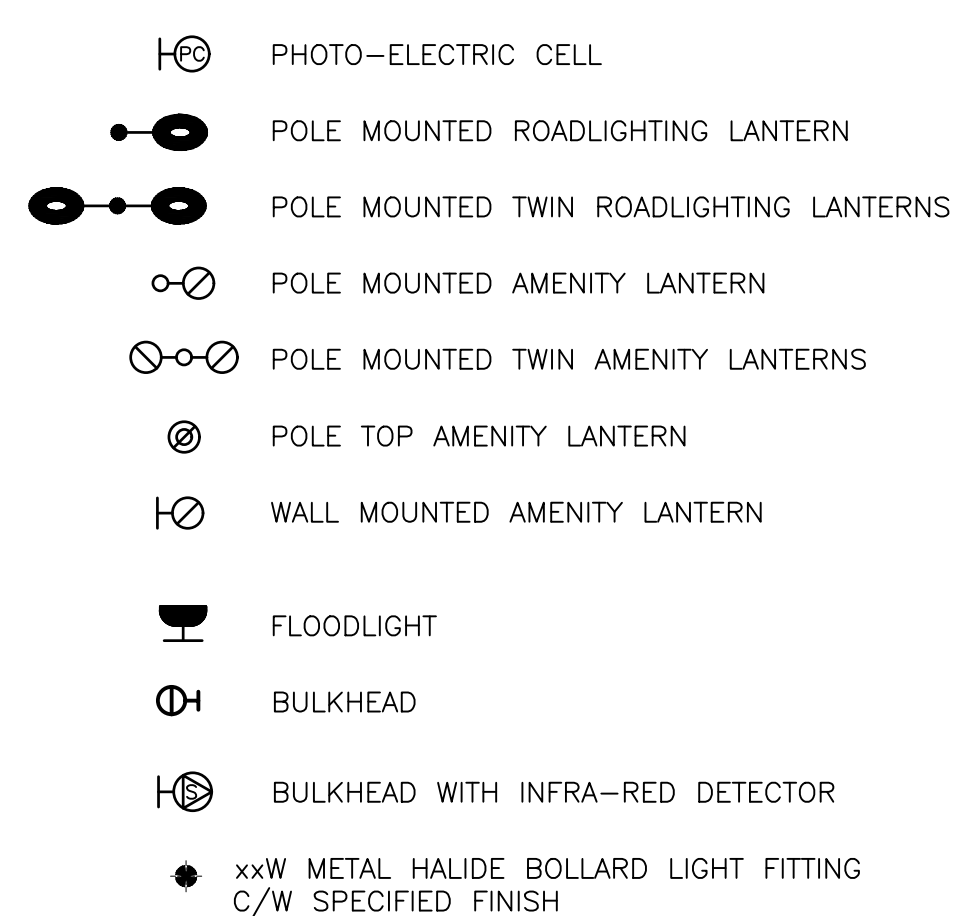


EMERGENCY LIGHTING

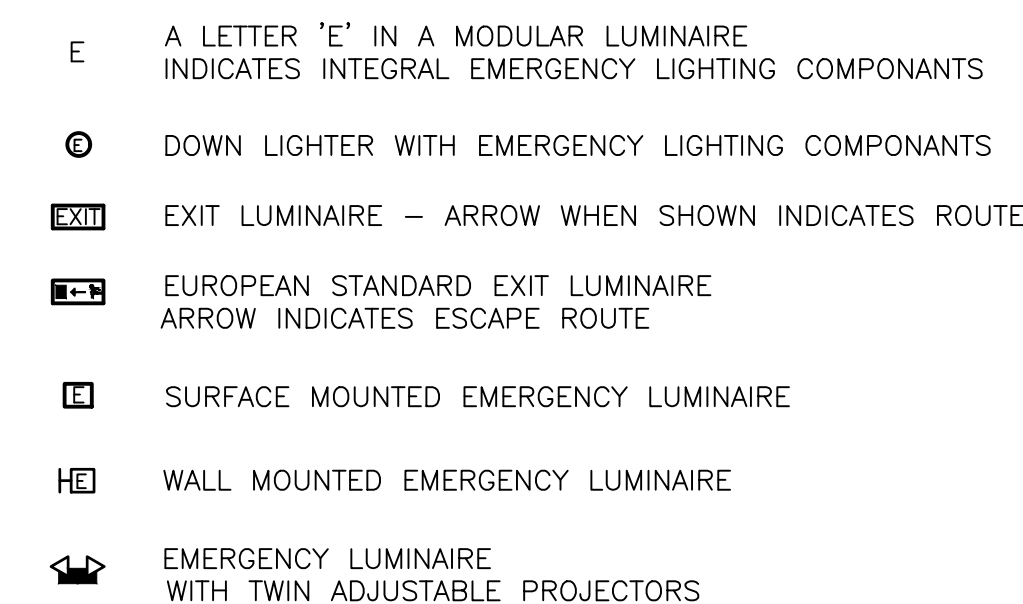

SWITCHING

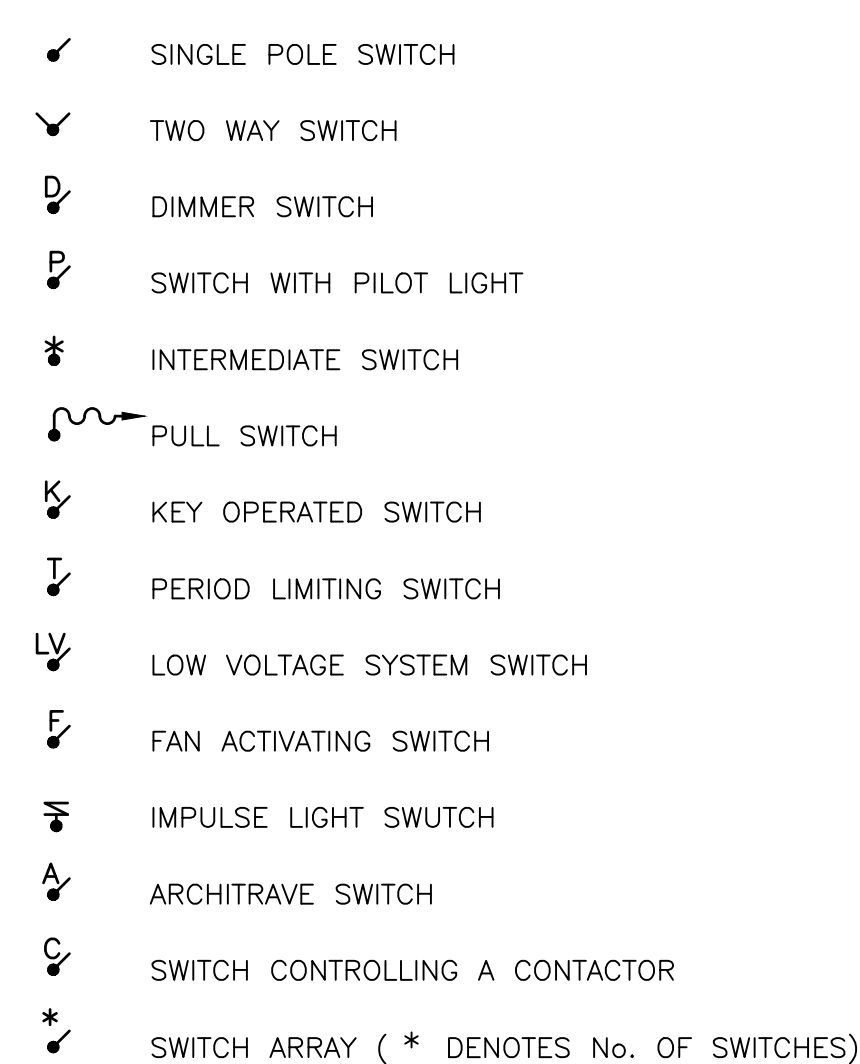


LIGHT CIRCUITING

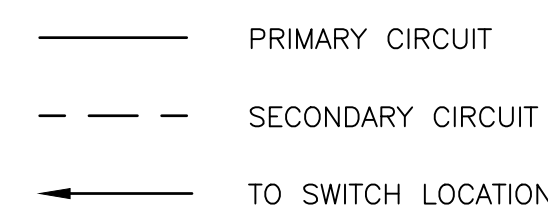


FIRE ALARM EQUIPMENT




COMMUNICATIONS SYSTEM

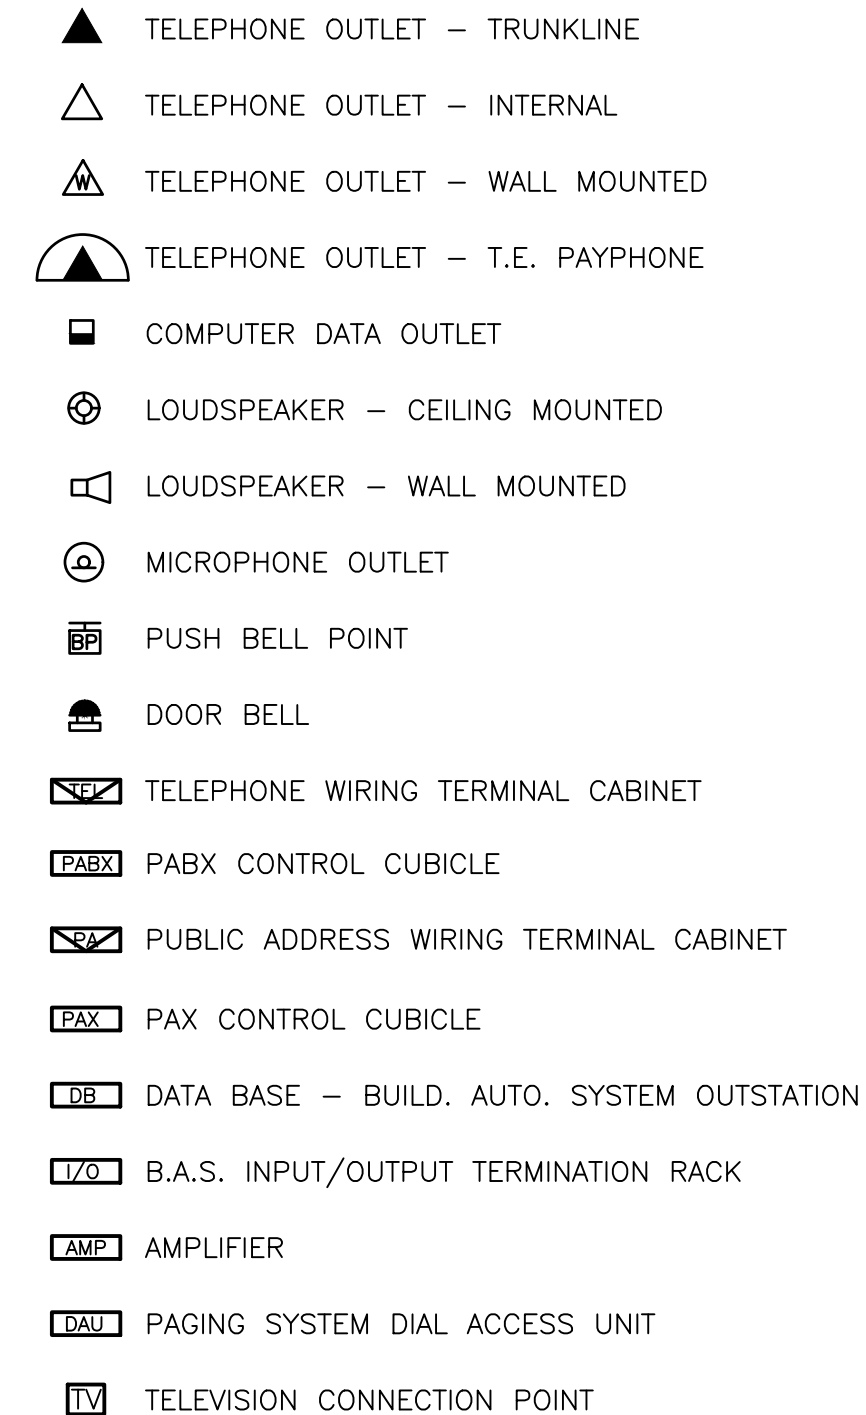


POWER DISTRIBUTION I.D. TAG

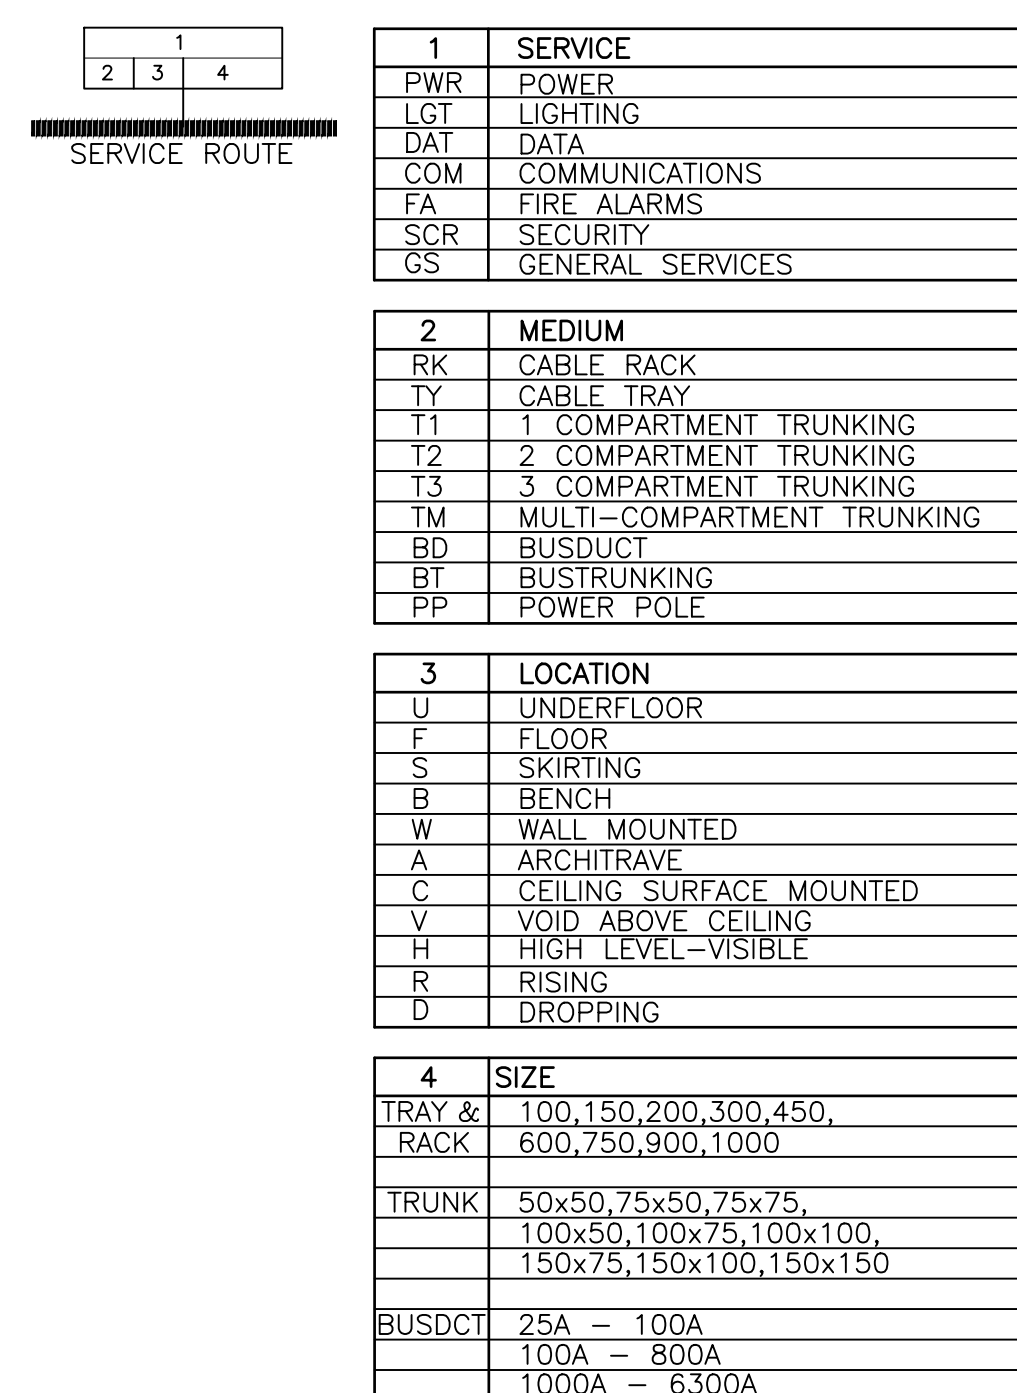


POWER DISTRIBUTION

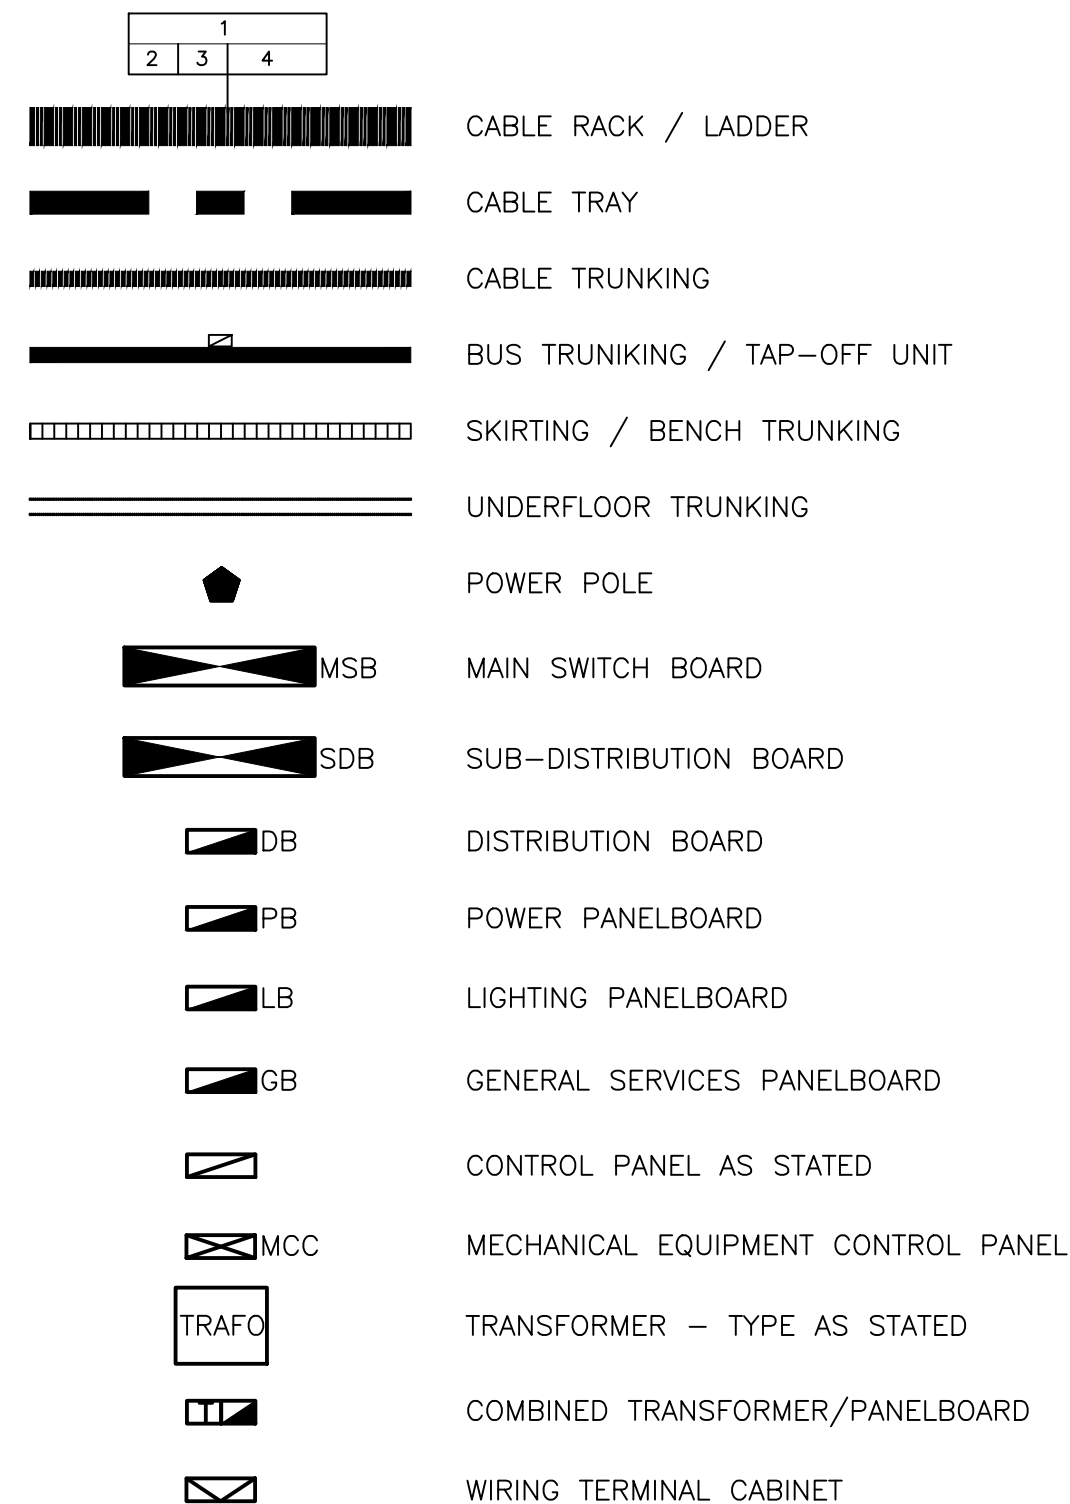


EXTERNAL POWER DISTRIBUTION

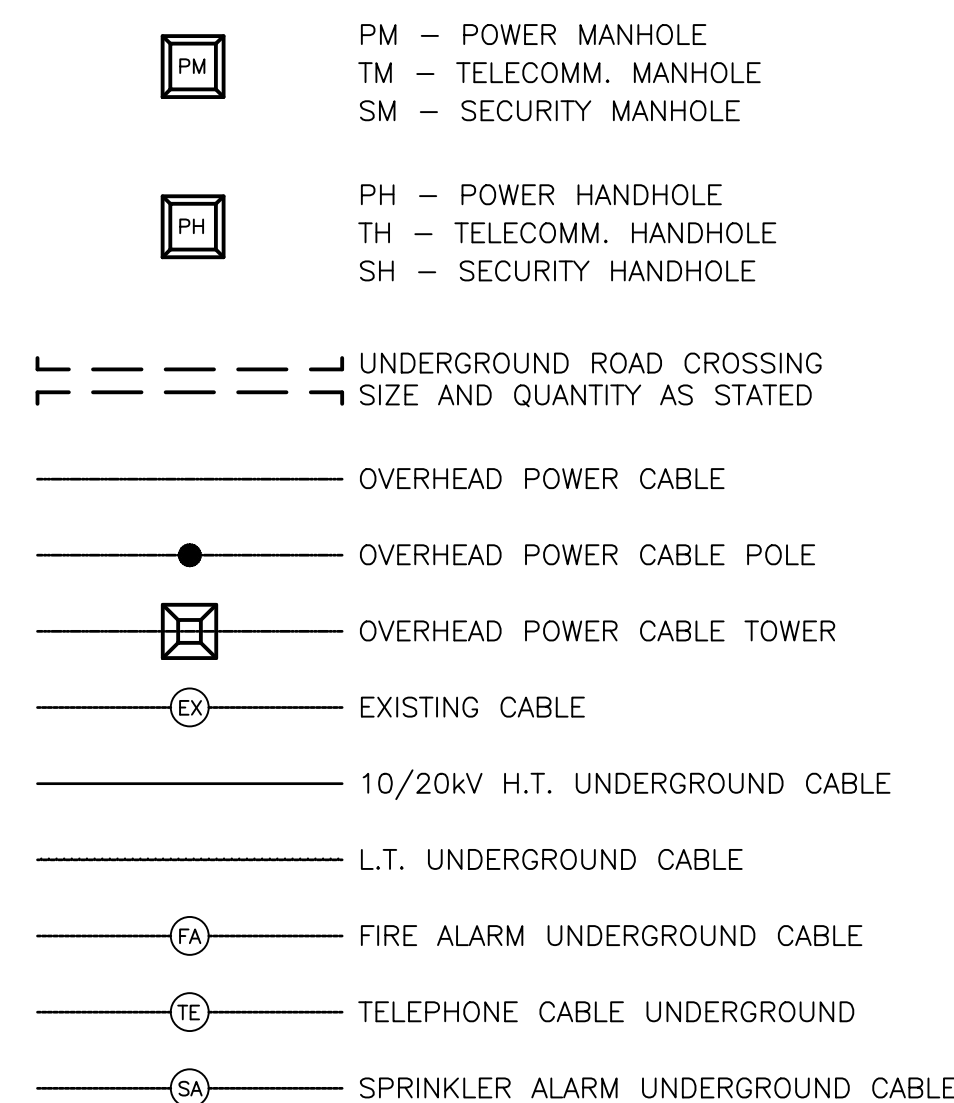


GAS EXTINGUISHING EQUIPMENT	
-----------------------------	--

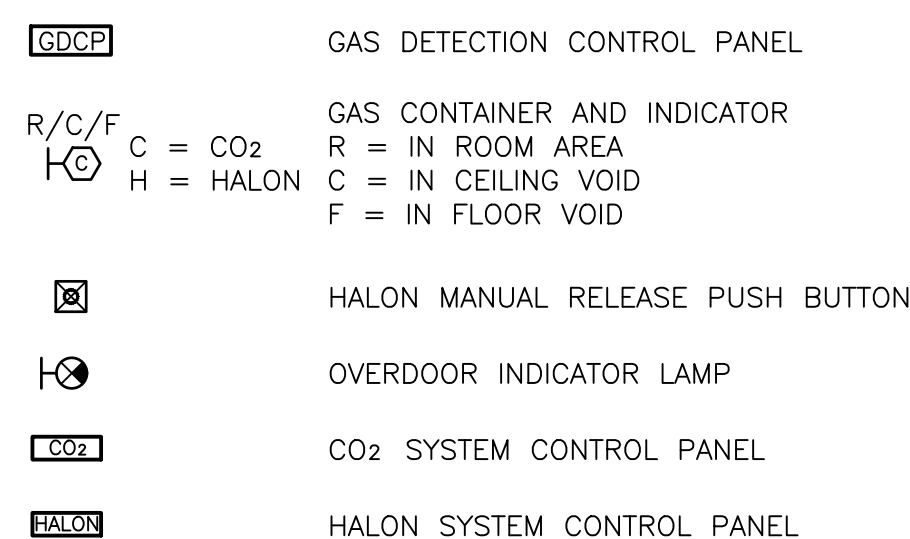

POWER EQUIPMENT

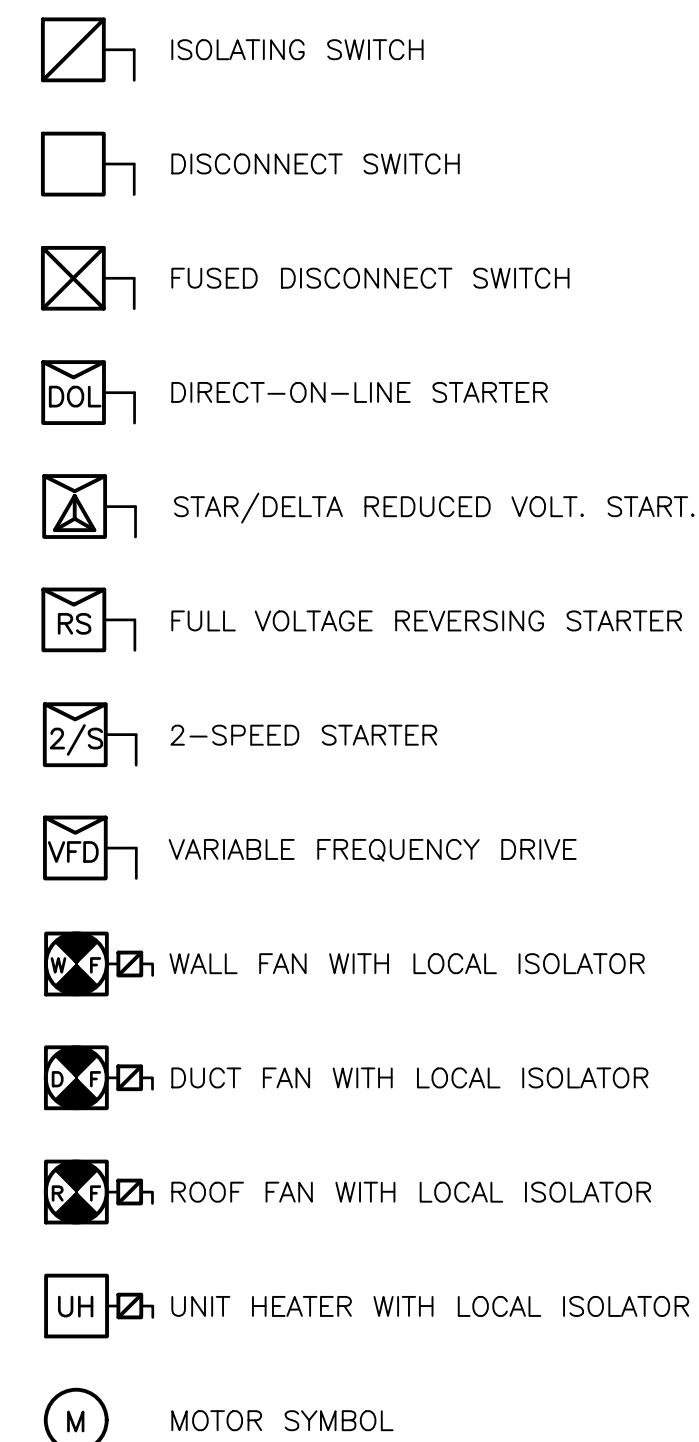

GENERAL OUTLETS

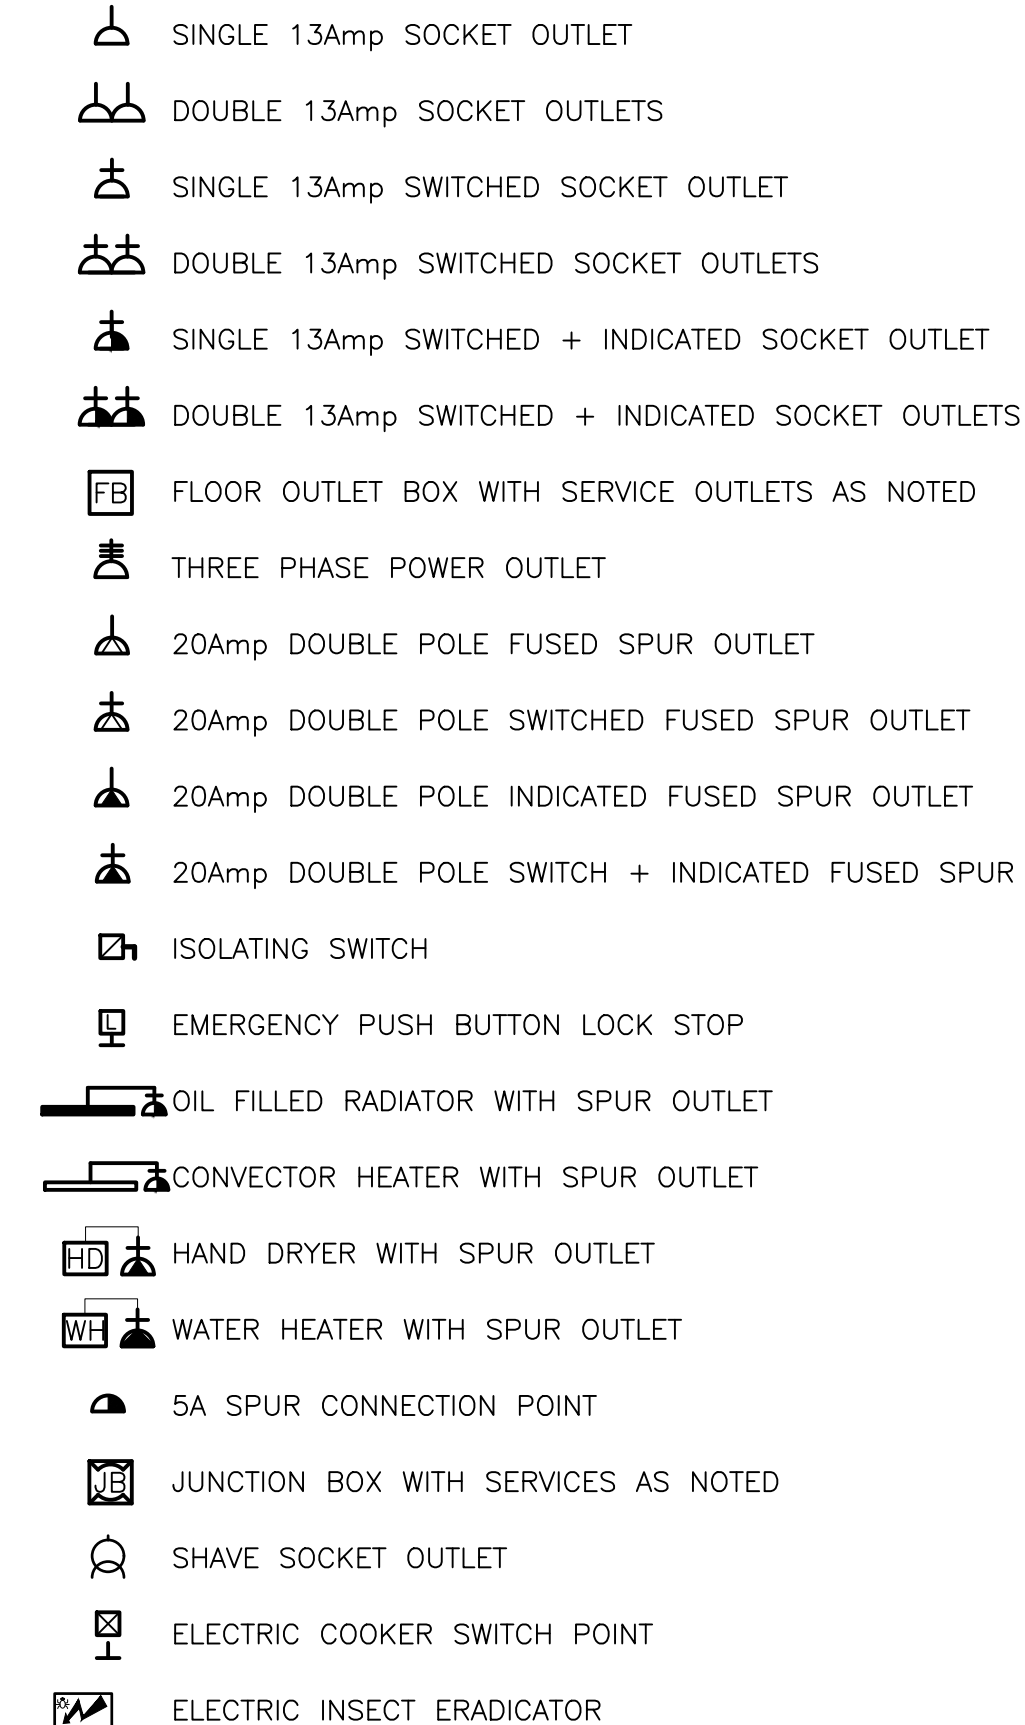

REV:	DESCRIPTION:	DATE:	BY:	APP:	REV:	DESCRIPTION:	DATE:	BY:	APP:	

NOTE
REFER TO DRAWING LEGEND
FOR EXACT REFERENCE



**BUILDING SERVICES LIMITED.
CONSULTING ENGINEERS**

Address:
Unit 5 Clondalkin Business Centre
Craig Crescent,
Clondalkin
Dublin 22

Telephone: 01 457 2025
Facsimile: 01 457 2027
Mobile: 086 3820605
E-mail: pspr@btcom.net

Project:
EPA WEXFORD
POB 300 JOHNSTOWN, WEXFORD
Co WEXFORD

Title: MECHANICAL & ELECTRICAL SYMBOLS
LEGEND SHEET

Scale: N.T.S @ A1	Start Date: 22/09/25	Dwg. By: M.Kiely	Des. By: D.Bourke	App. By: P.Spratt	Drawing Status: TENDER	Project No: 2509-049	Drawing No: MED	Rev: T
----------------------	-------------------------	---------------------	----------------------	----------------------	---------------------------	-------------------------	--------------------	-----------