
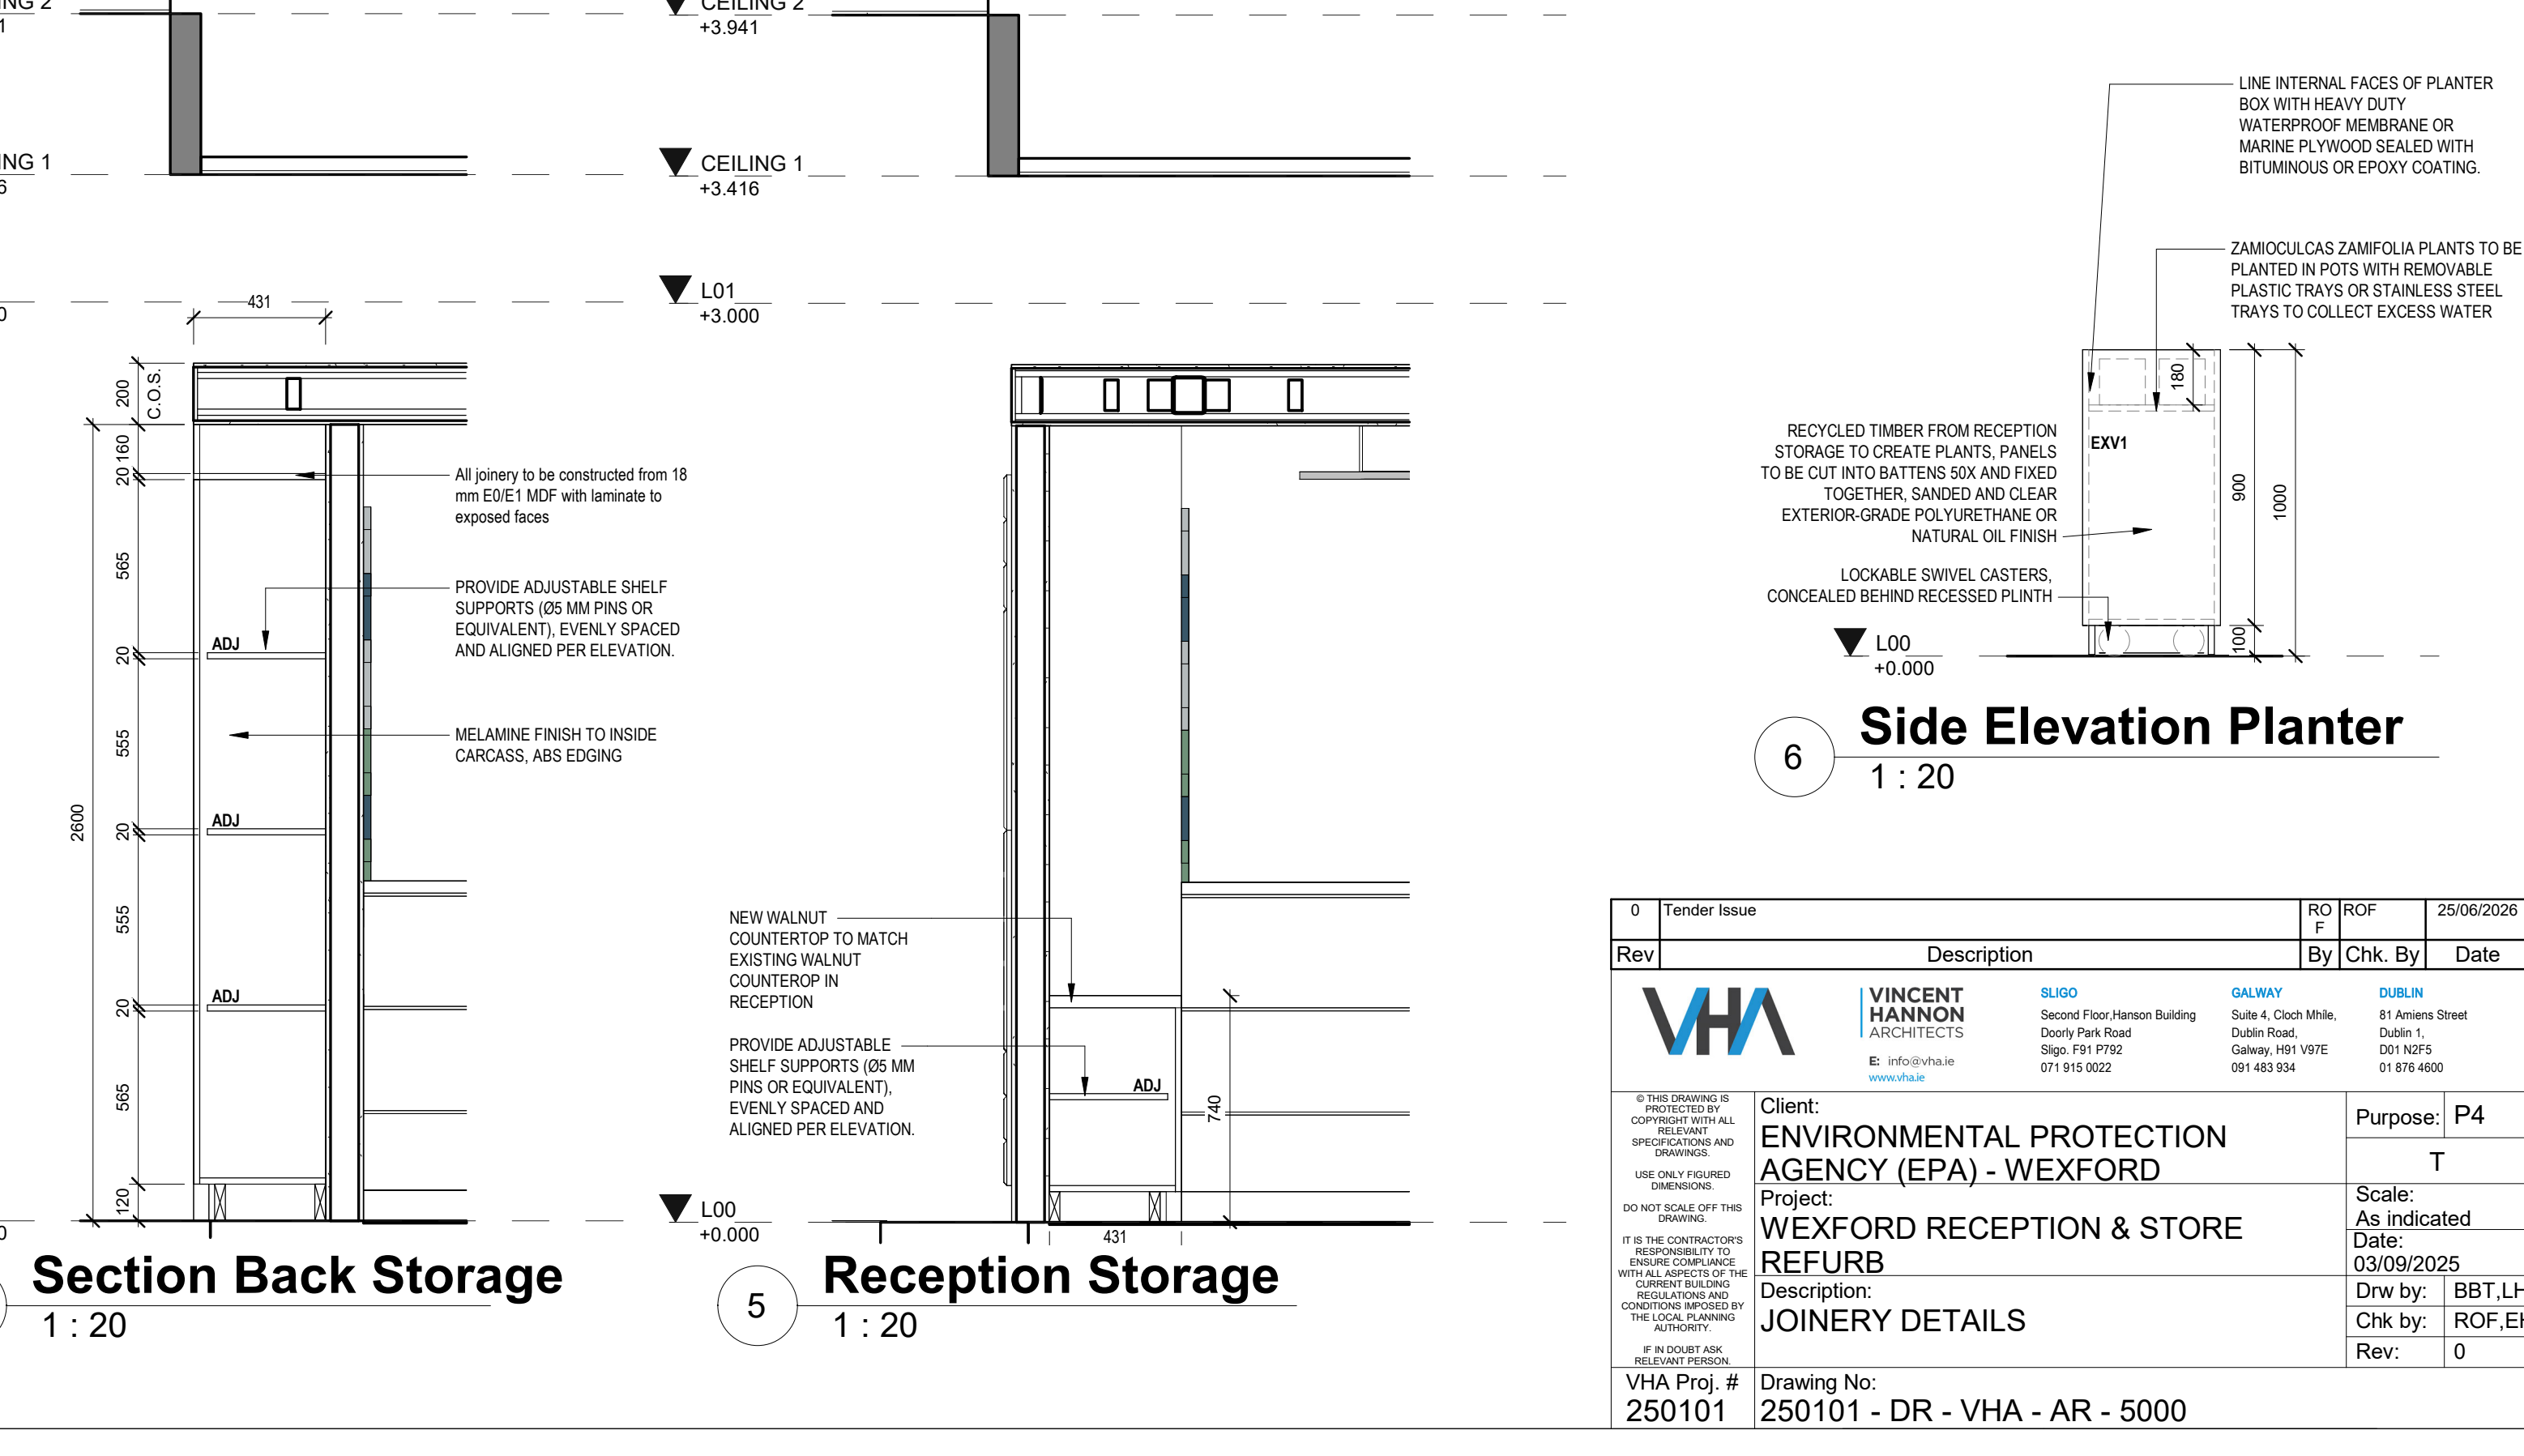


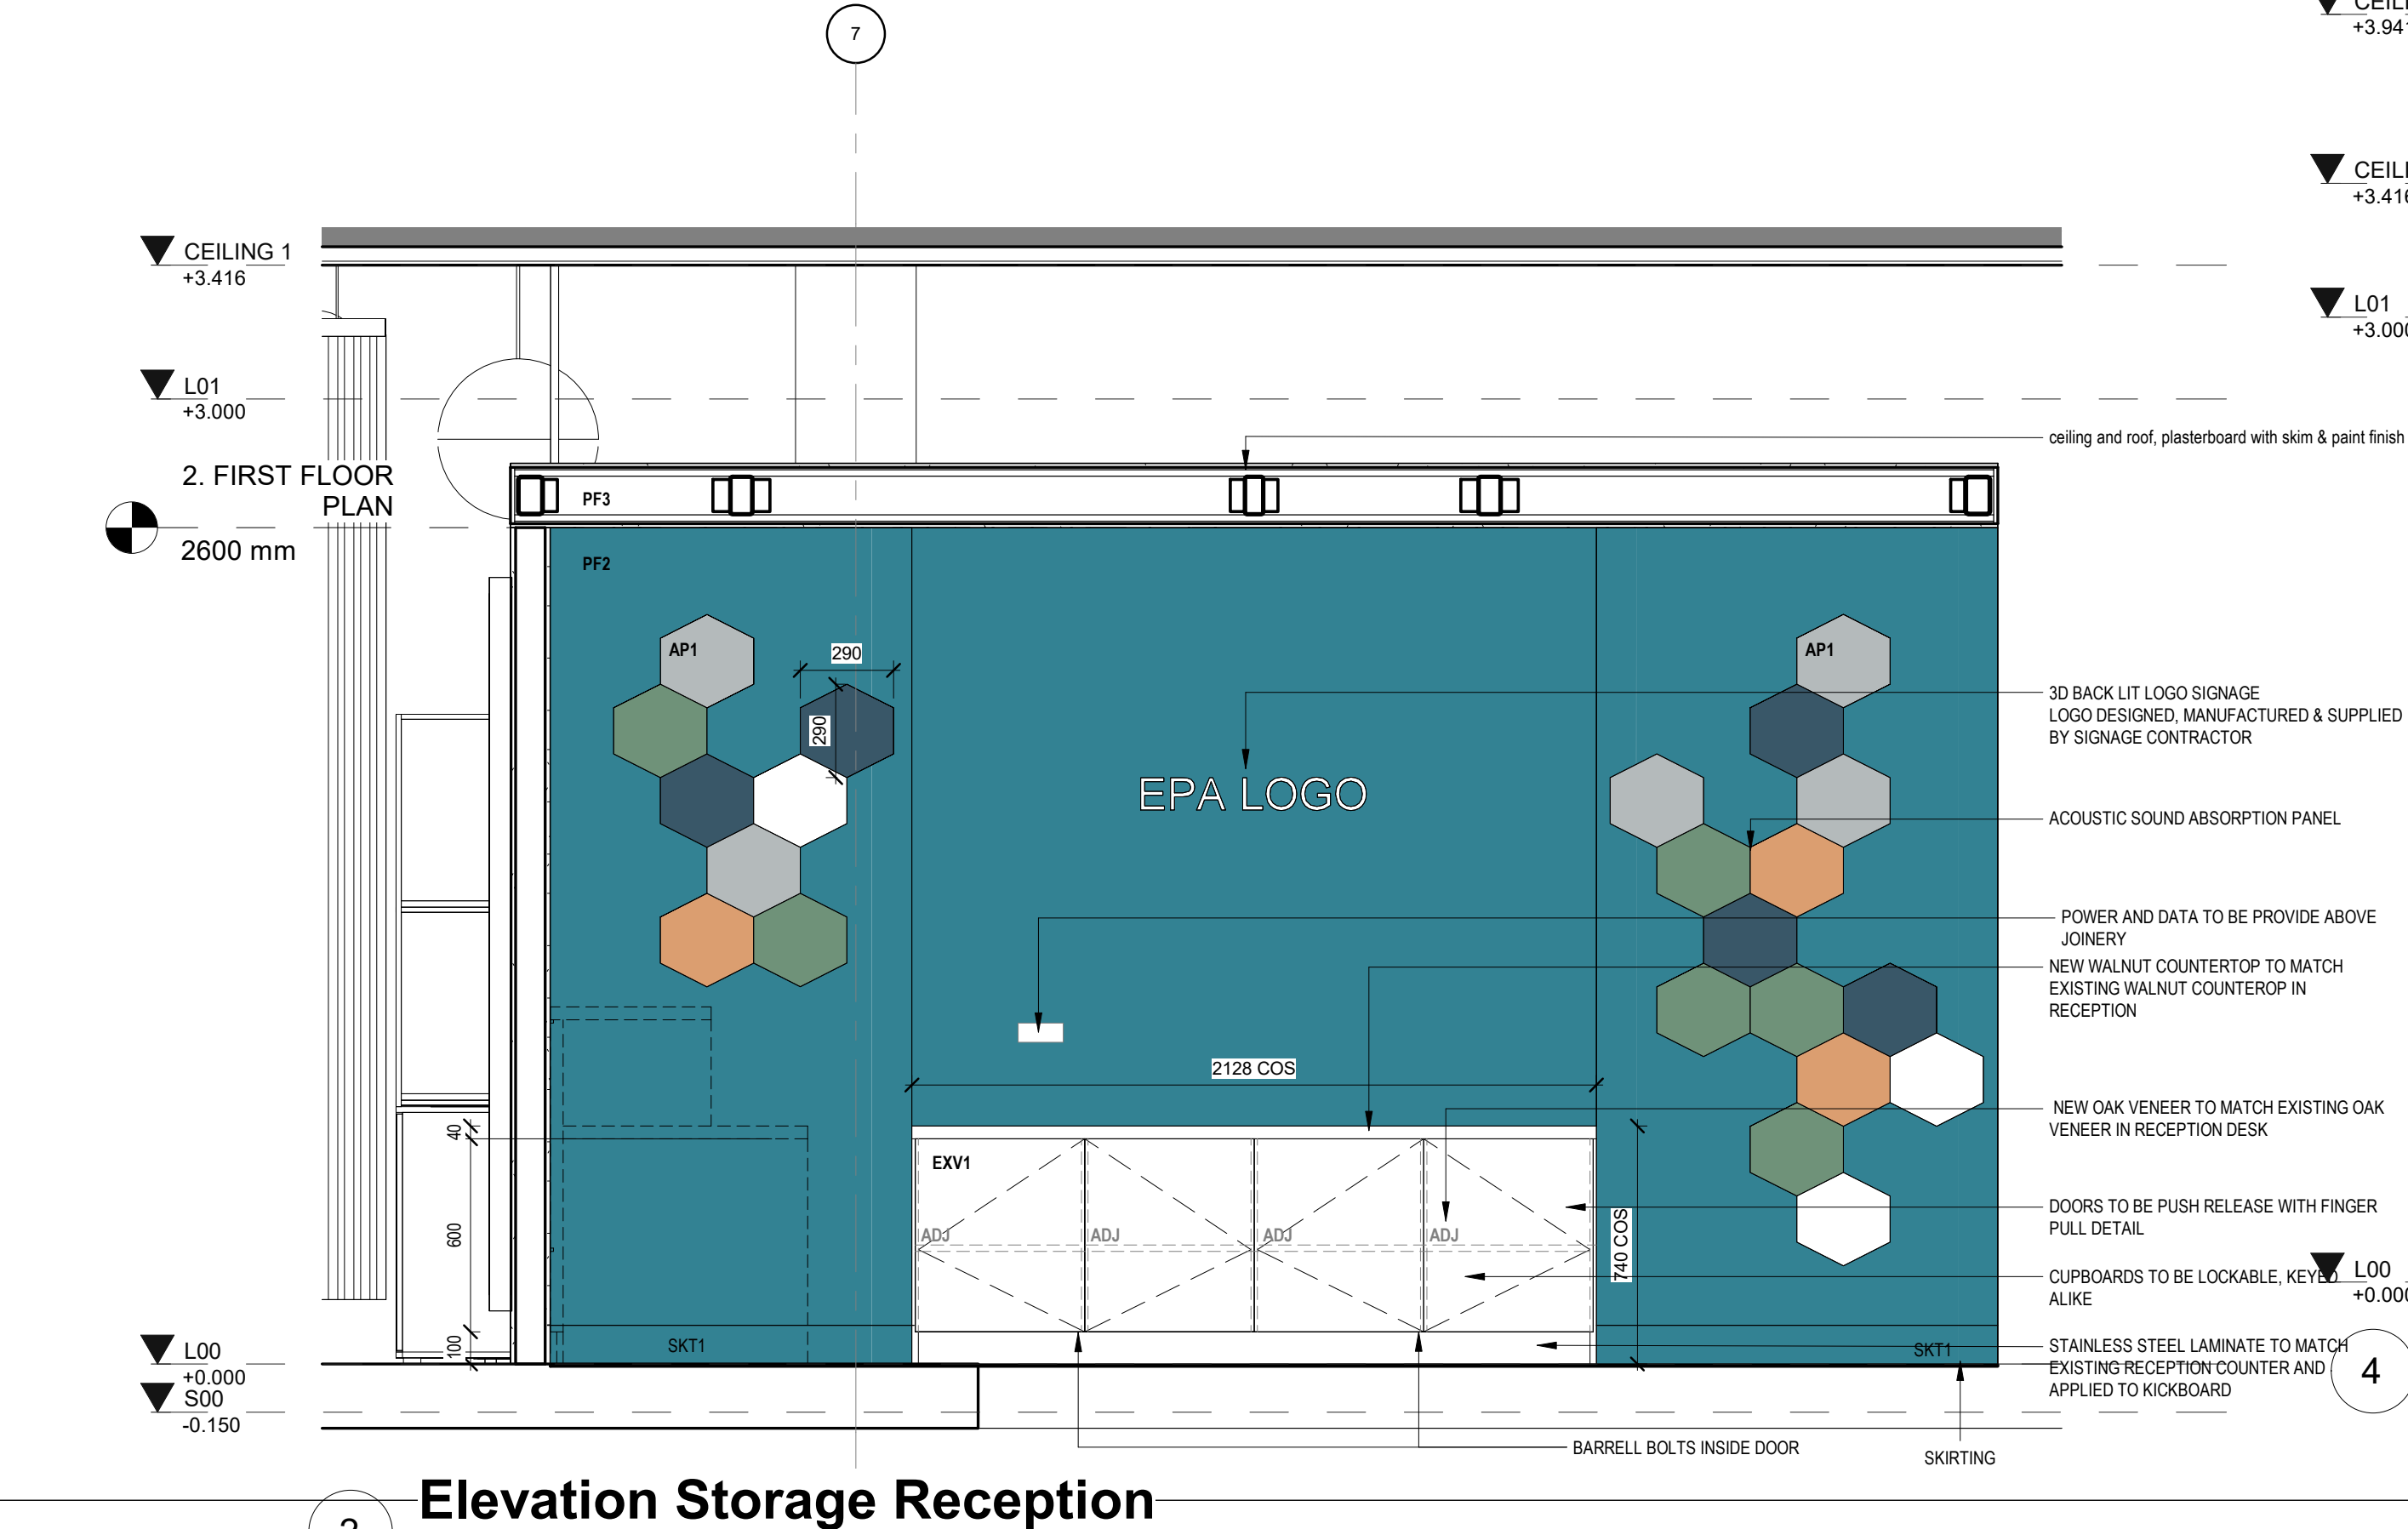

- # JOINERY NOTES
- LOCATION AND LOAD CAPACITY OF ALL SELECTED APPLIANCES AND ASSOCIATED POWER OR DATA SOCKETS TO BE CONFIRMED ON SITE WITH THE JOINER AND ELECTRICIAN PRIOR TO FIXING
 - ALL APPLIANCES TO BE CHECKED FOR BUILT IN OPENING REQUIREMENTS AND TOLERANCE PRIOR TO FABRICATION OF CABINETS PRIOR TO FABRICATION
 - ALL SINKS, WASTES, TAP HOLES AND HOT AND COLD WATER SUPPLY TO BE CHECKED FOR SUITABILITY TO FIT AND DRAWN UP TO THE JOINT PRIOR TO FABRICATION. REPORT ANY DISCREPANCIES TO THE ARCHITECT
 - STRUCTUREWORK DETAILS SHOULD BE READ IN CONJUNCTION WITH SPECIFICATIONS, ROOM ELEVATIONS, AND TCO#-SH-VHA-AIR-001_FINISHES, RENDU SCHEDULE
 - ANY CHANGES TO THE SPECIFIED FINISHES OR MATERIALS MUST BE APPROVED BY THE ARCHITECT PRIOR TO PROCEEDING WITH ANY WORKS
 - ALL JOINTS AND CHANGES TO FINISHES ARE EXPOSED AND BUTT UP TO WALLS ARE TO BE SCRIBED TO PROFILE OF WALL, AND JUNCTION ARE TO BE FILLED WITH APPROVED JOINT FILL
 - ENSURE STUDWORK WALL HAS ADEQUATE SUPPORT TO HOLD OVERHEAD CABINETS. CO-ORDINATE LOCATION ON SITE
 - CABINET HINGES AND ANGLES TO BE CO-ORDINATE AND CHECKED ON SITE
 - SILICONE SEALANT TO BE USED AREAS TO BE ANTIMICROBIAL, ANTI-FUNGICIDAL AND COLOUR TO MATCH ADJACENT FINISH COLOUR OR CLEAR SEALANT
 - PROTECT ALL JOINERY WHEN INSTALLED FROM ADJACENT CONSTRUCTION WORK AND PREVENTABLE DEFECTS (IE. ACCIDENTAL SCRATCHES FROM HANDS OR TOOLS)
 - ALL DOOR FRONTS & DRAWERS FRONTS TO BE 18MM
 - ALL W/DF. MOISTURE RESISTANT MDF APPLICABLE TO W/DF AREAS
 - ALL SHELVES TO BE A MINIMUM OF 18MM THICK MDF. ALL SHELVES TO OVERHANG BY 120MM
 - ALL MDF OR PARTICLE BOARD TO BE USED IN WET AREAS OR HAVE A SINK OR BASIN SINK TO BE MOISTURE RESISTANT
 - DRAWERS TO HAVE SOFT CLOSING
 - ALL CONCEALED HINGES TO BE STRONG AND M10 DEGREE OPENING
 - ALL MET SHEETS TO BE ZERO FORMALDEHYDE
 - SHOP DRAWINGS, INDICATING FABRICATION AND INSTALLATION METHODS, TO INCLUDE PLANS AND ELEVATIONS AT 1:10 SCALE, DIMENSIONS AND DETAILS AT NOT LESS THAN (1/5) SCALE. INDICATE REQUIRED ANCHORAGE AND BLOCKING
 - NECESSARY ITEMS, ONSITE DIMENSIONS, MATERIALS AND FINISHES. INDICATE COMPLIANCE WITH SPECIFICATION REQUIREMENTS AND INDICATE WEIGHT OF ANY MATERIALS SEEMS TO BE SUSPENDED OR WHICH REQUIRE SUPPORT FROM STRUCTURE
 - JOINER TO CONFIRM WITH MAIN CONTRACTOR AND CLERK FOR ALL SIZE OF THE HINGES AND COORDINATE IN SHOP DRAWINGS
 - JOINER TO REFER TO MANUFACTURERS INSTRUCTIONS OF THE HINGES AND ALLOW FOR VENTILATION IF REQUIRED