
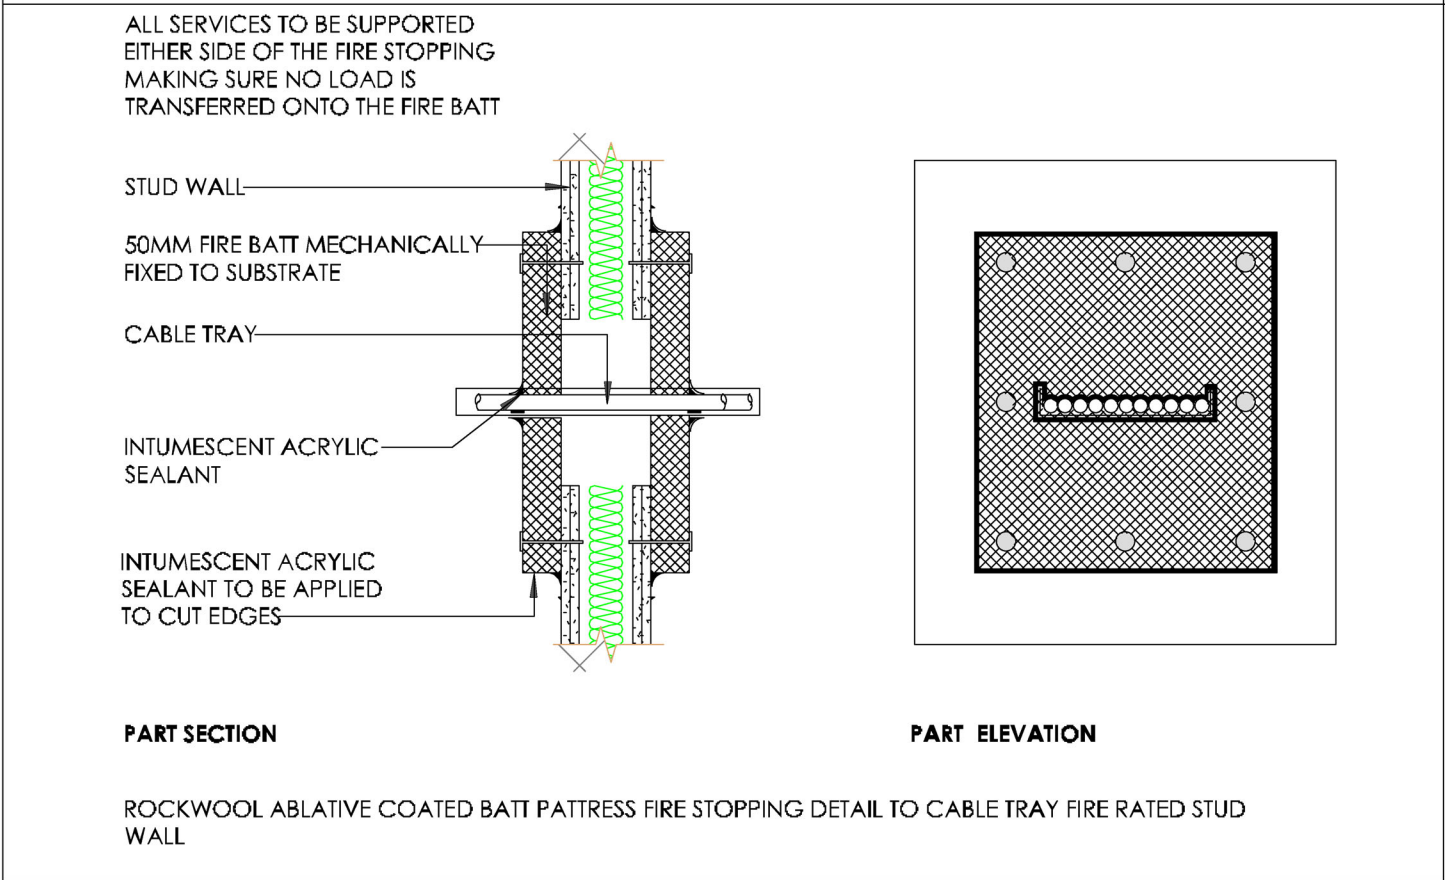
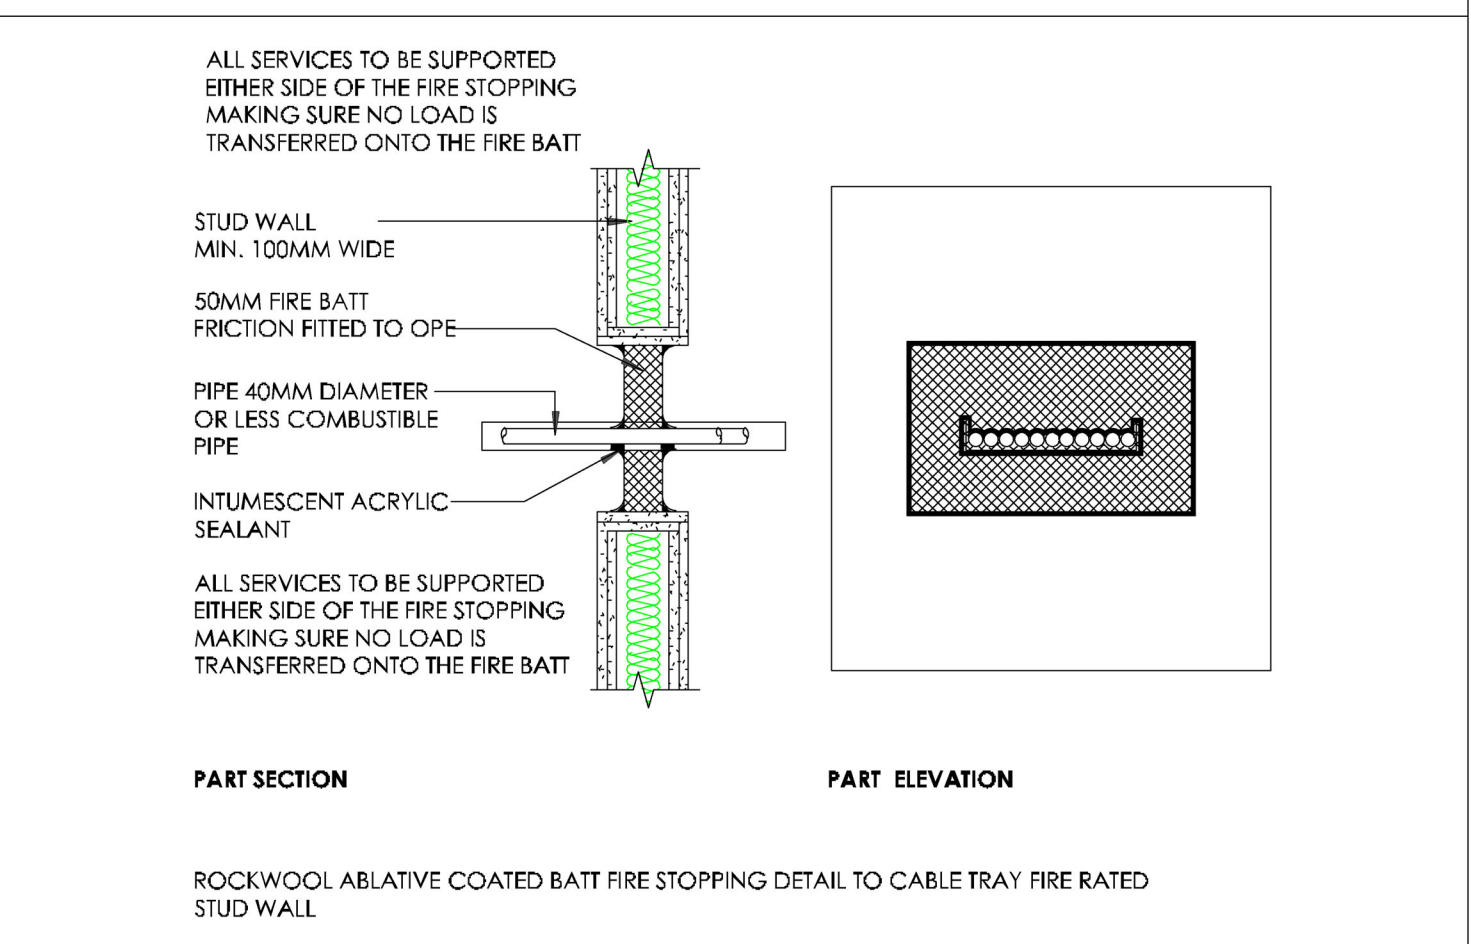
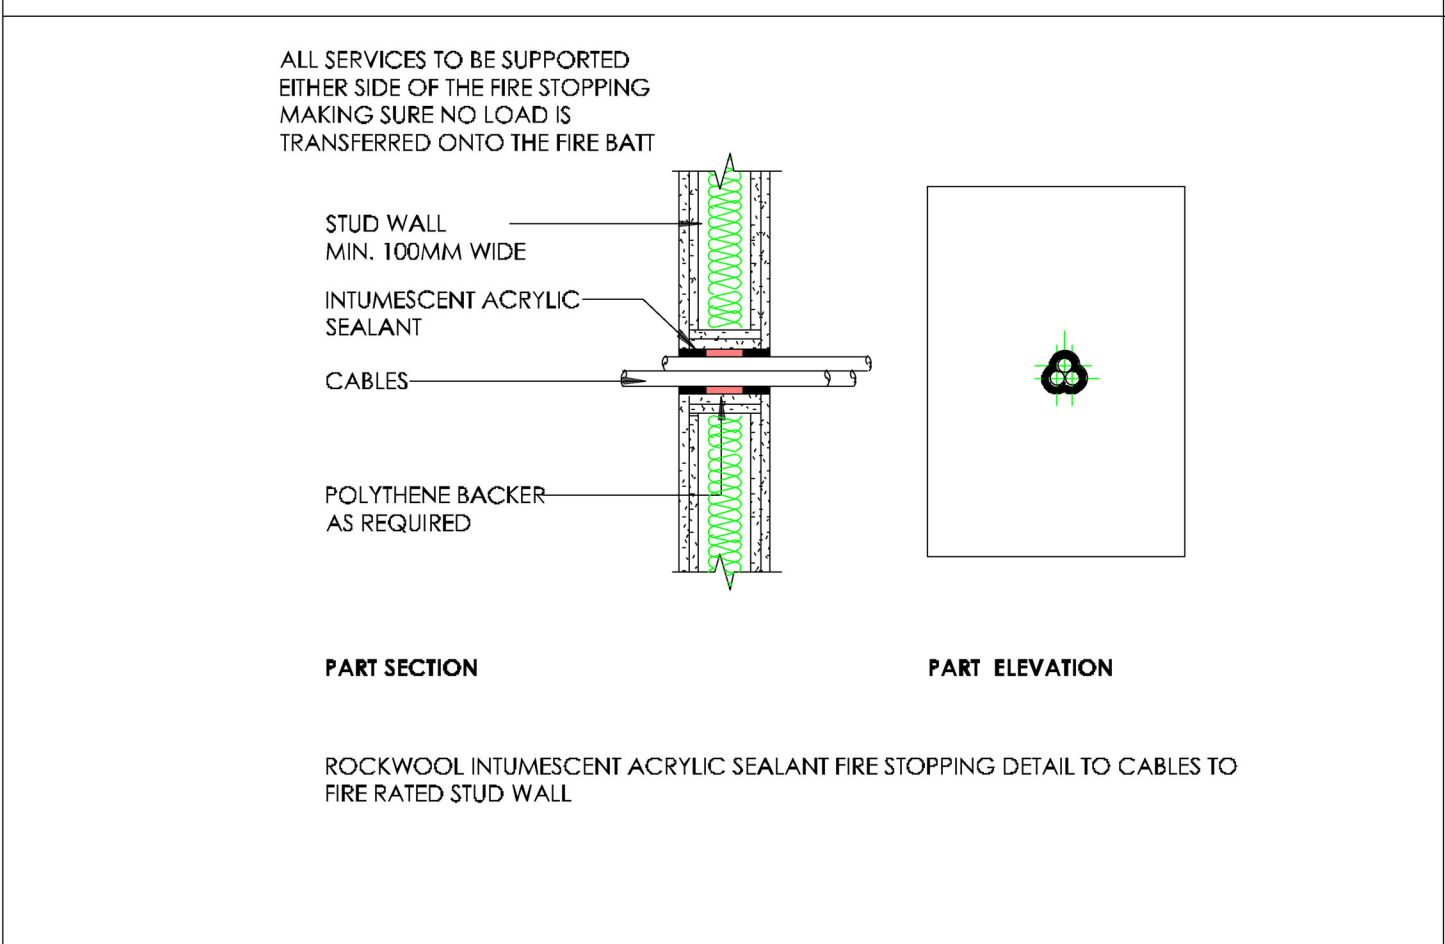
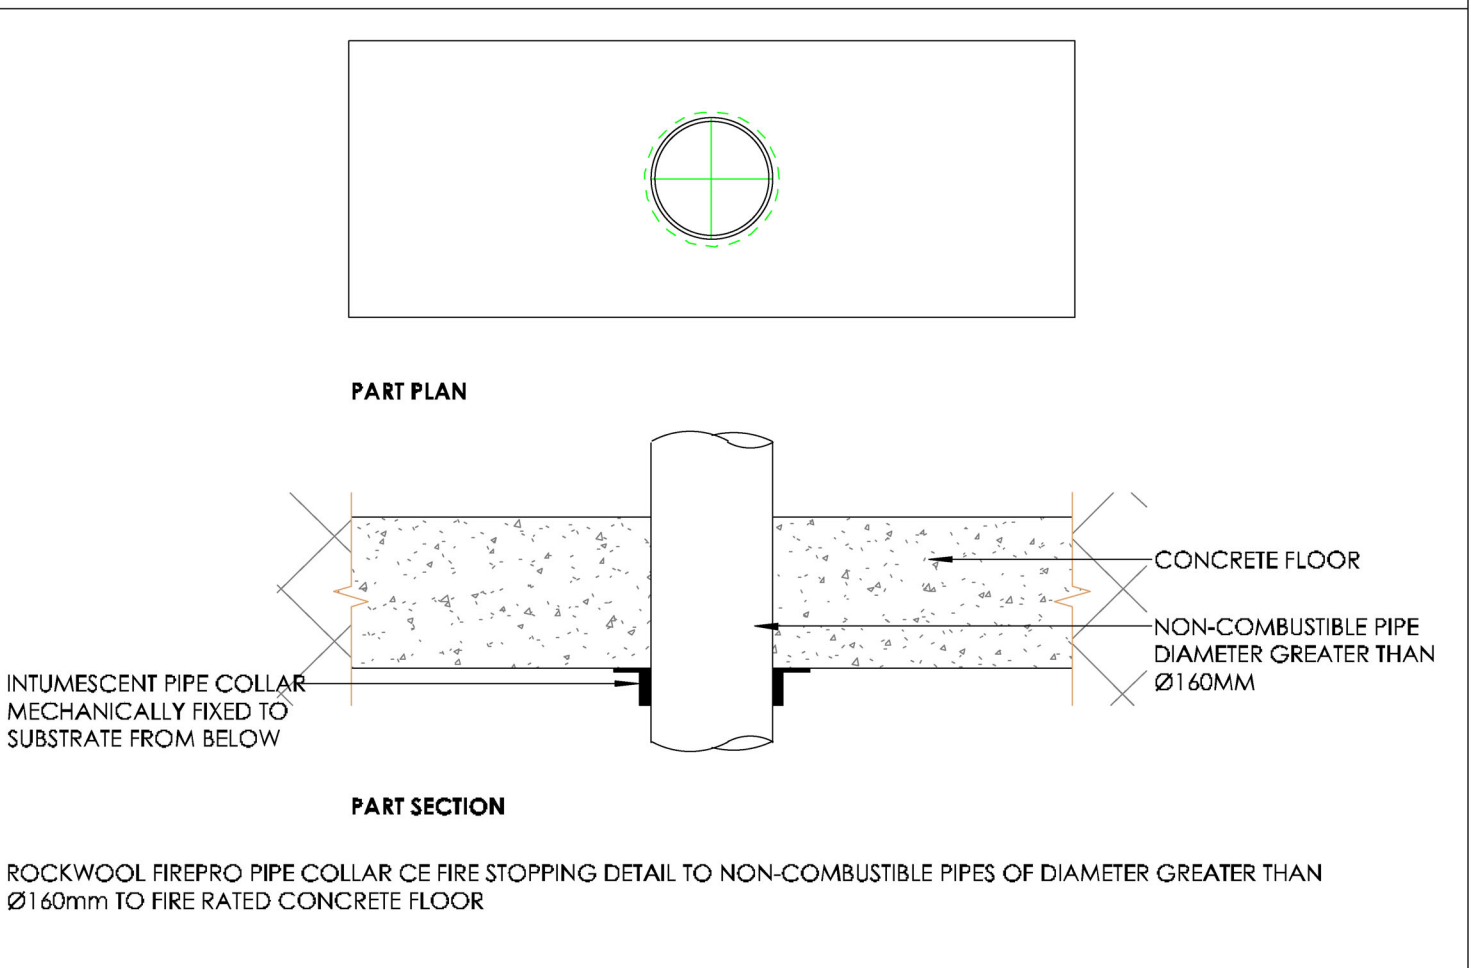
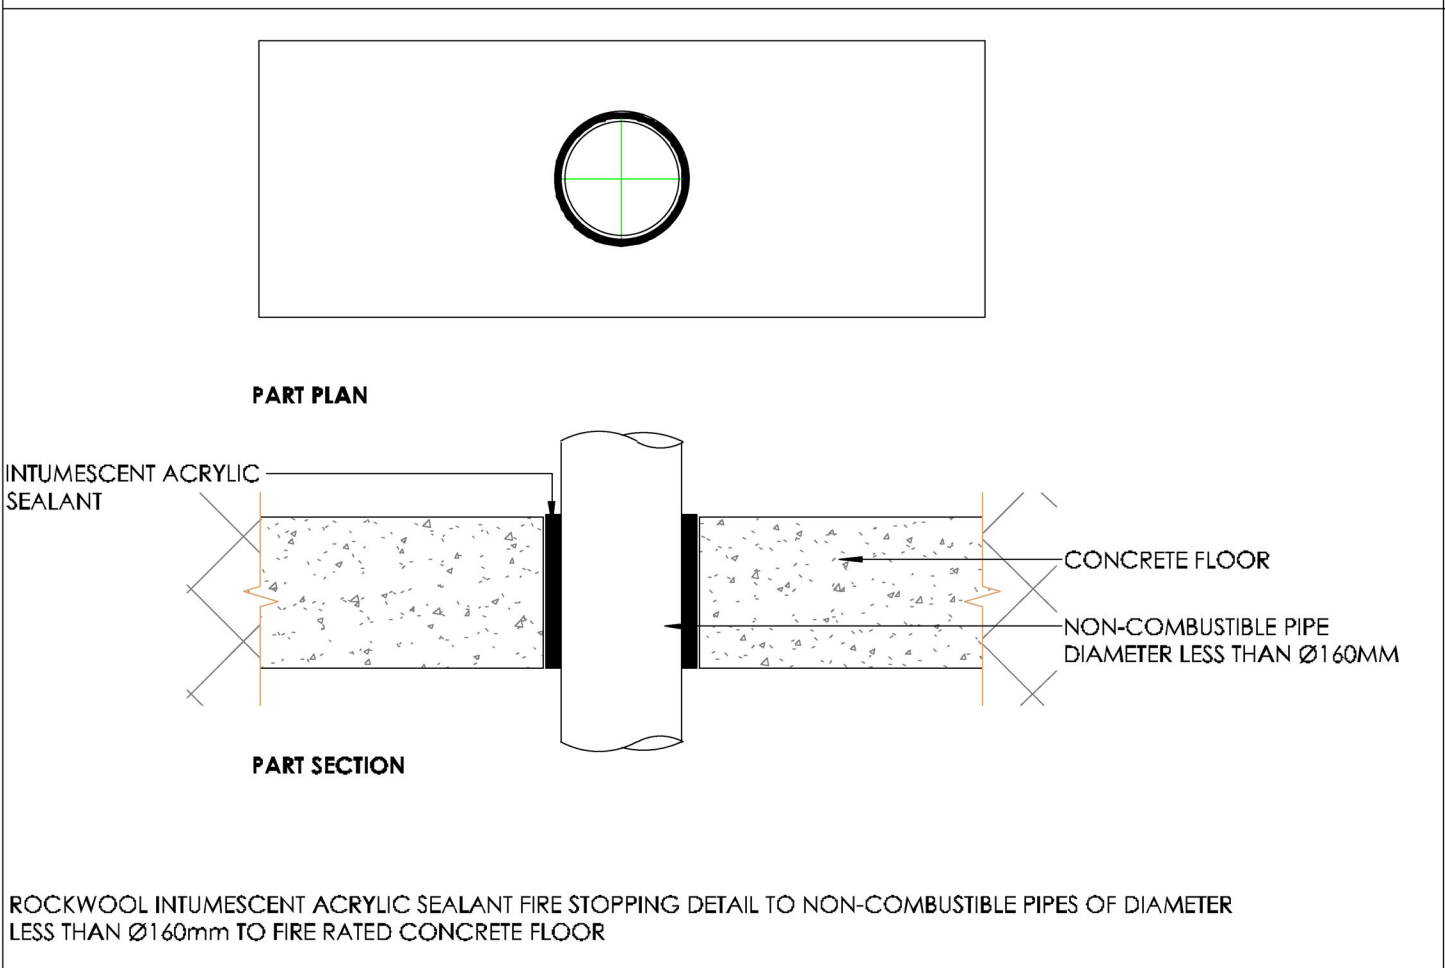
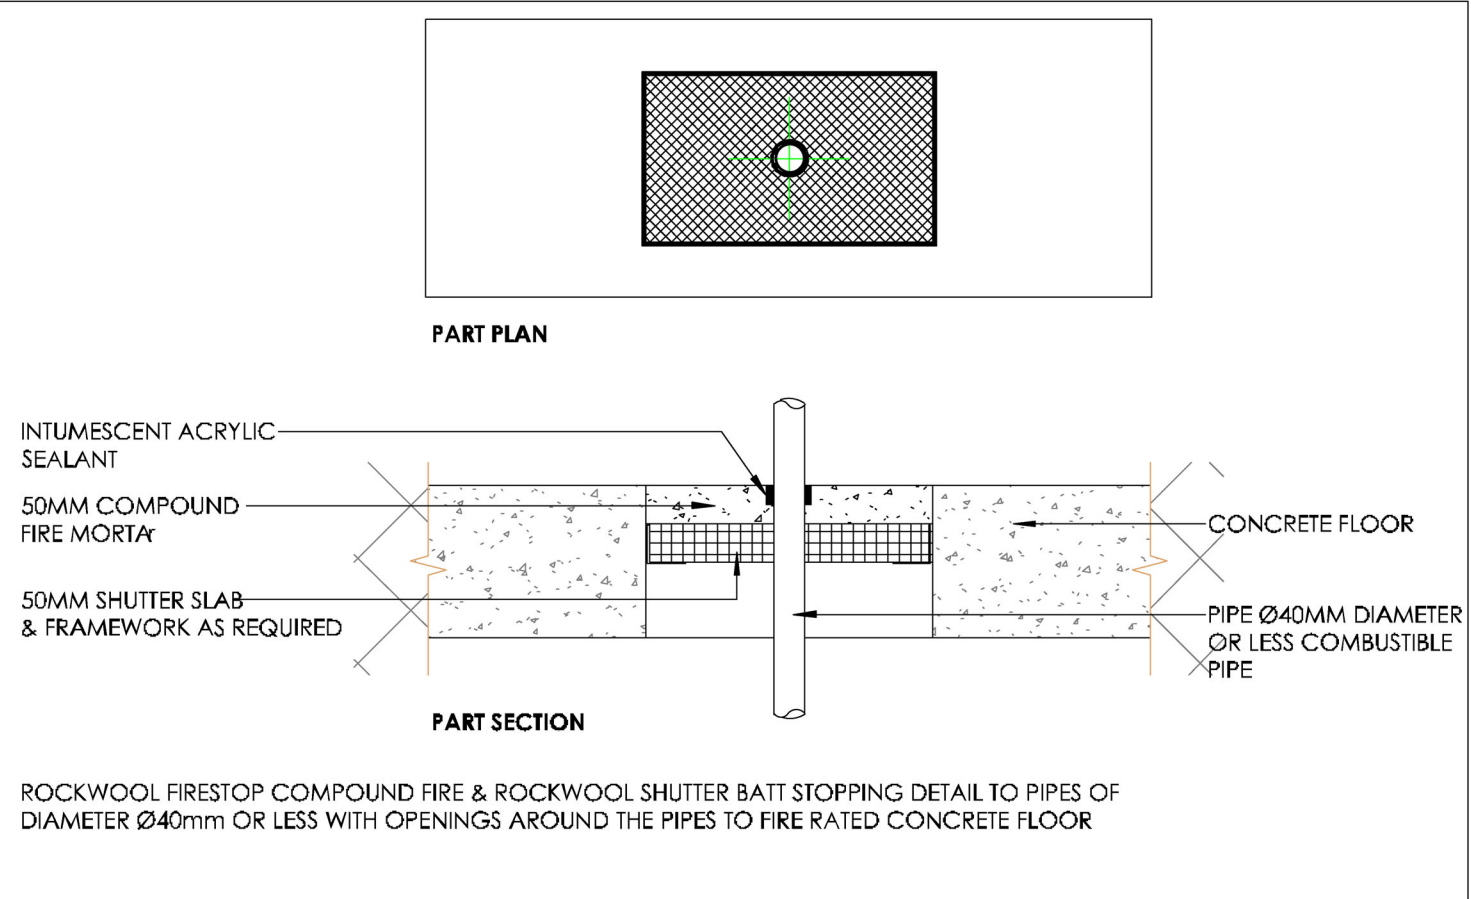
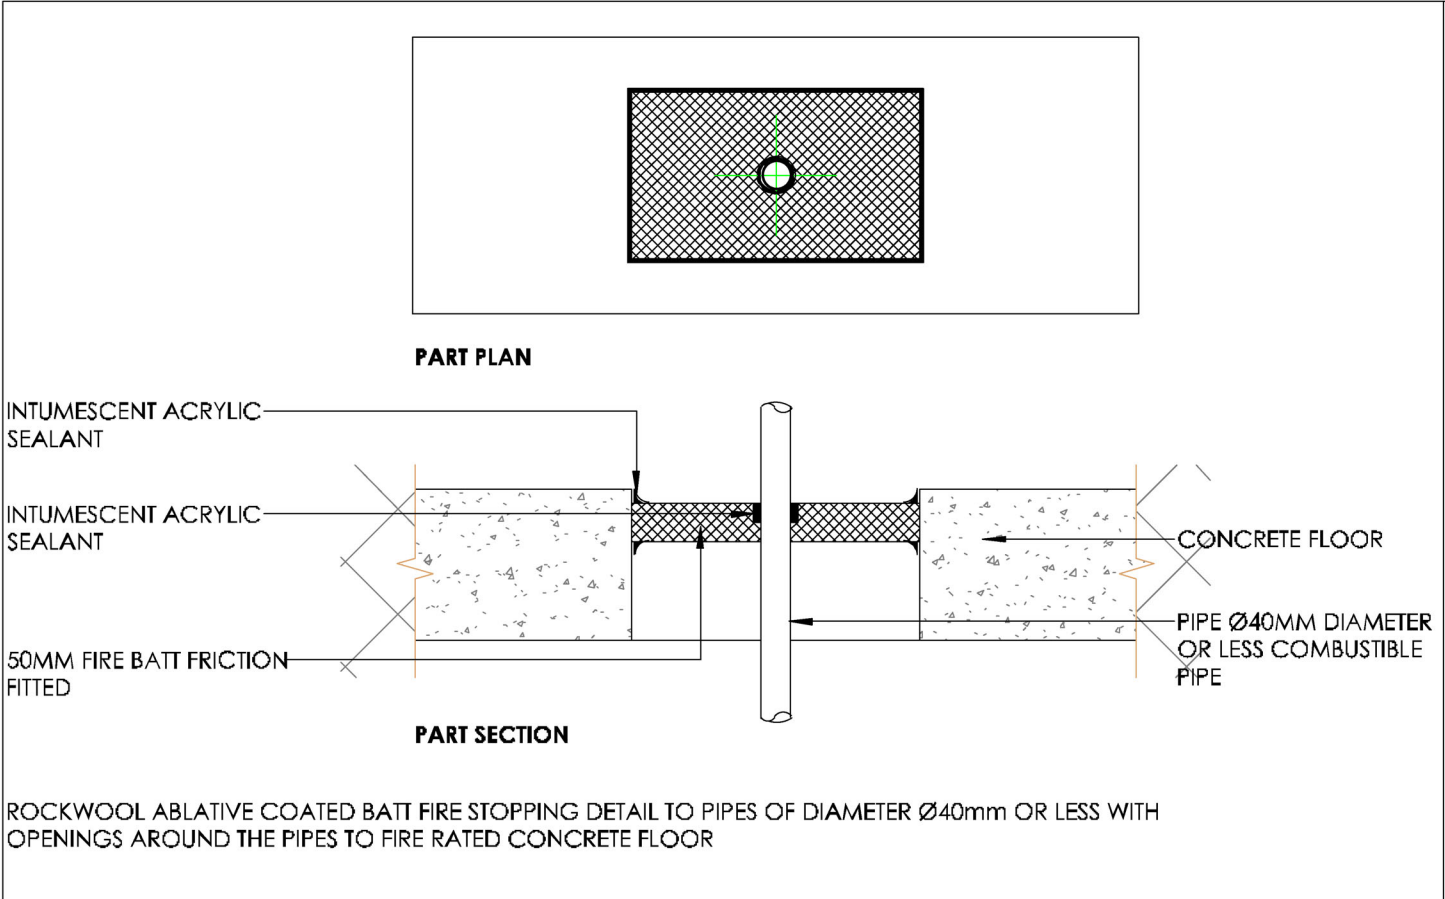
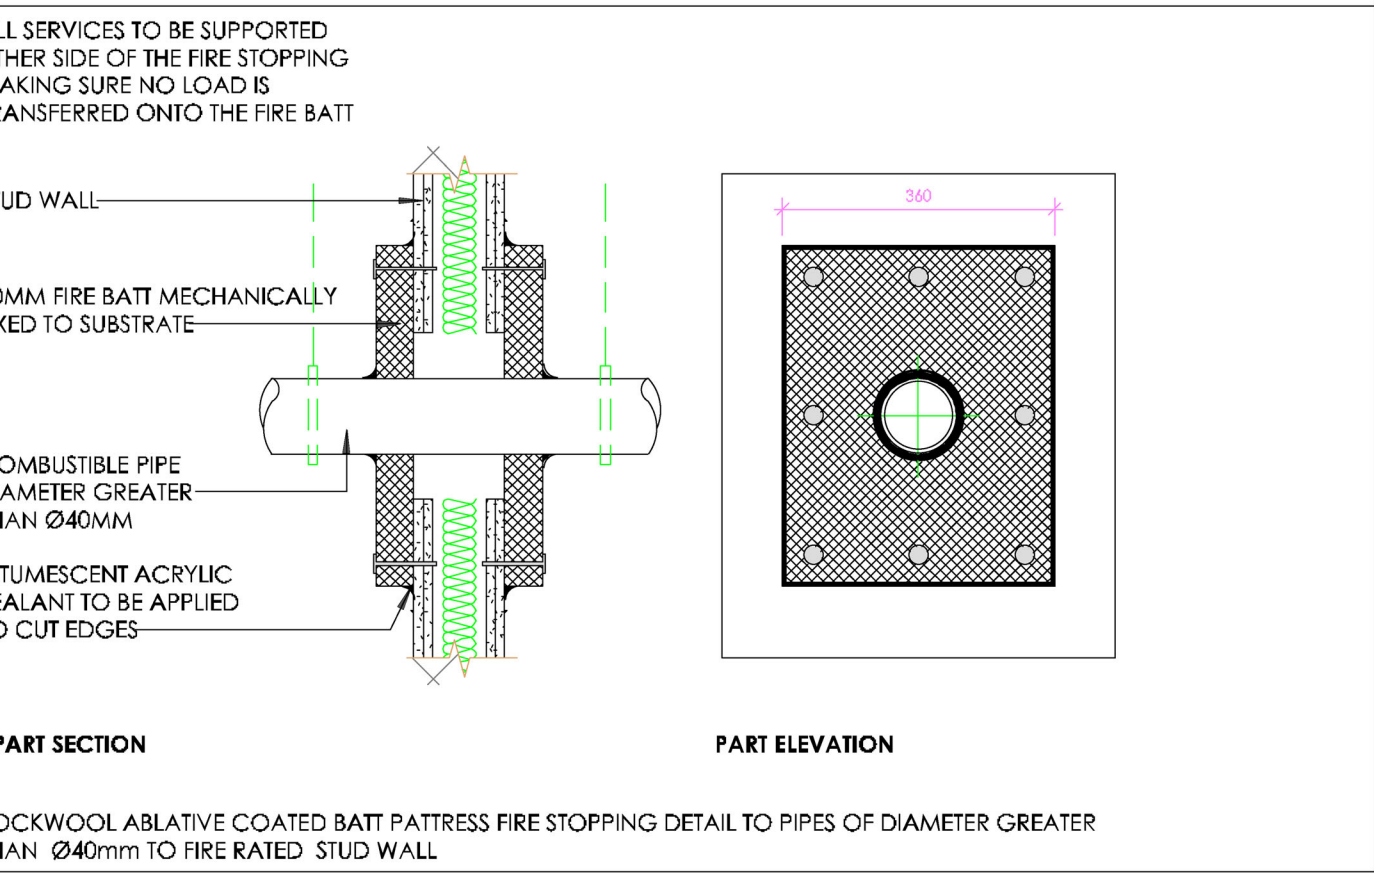
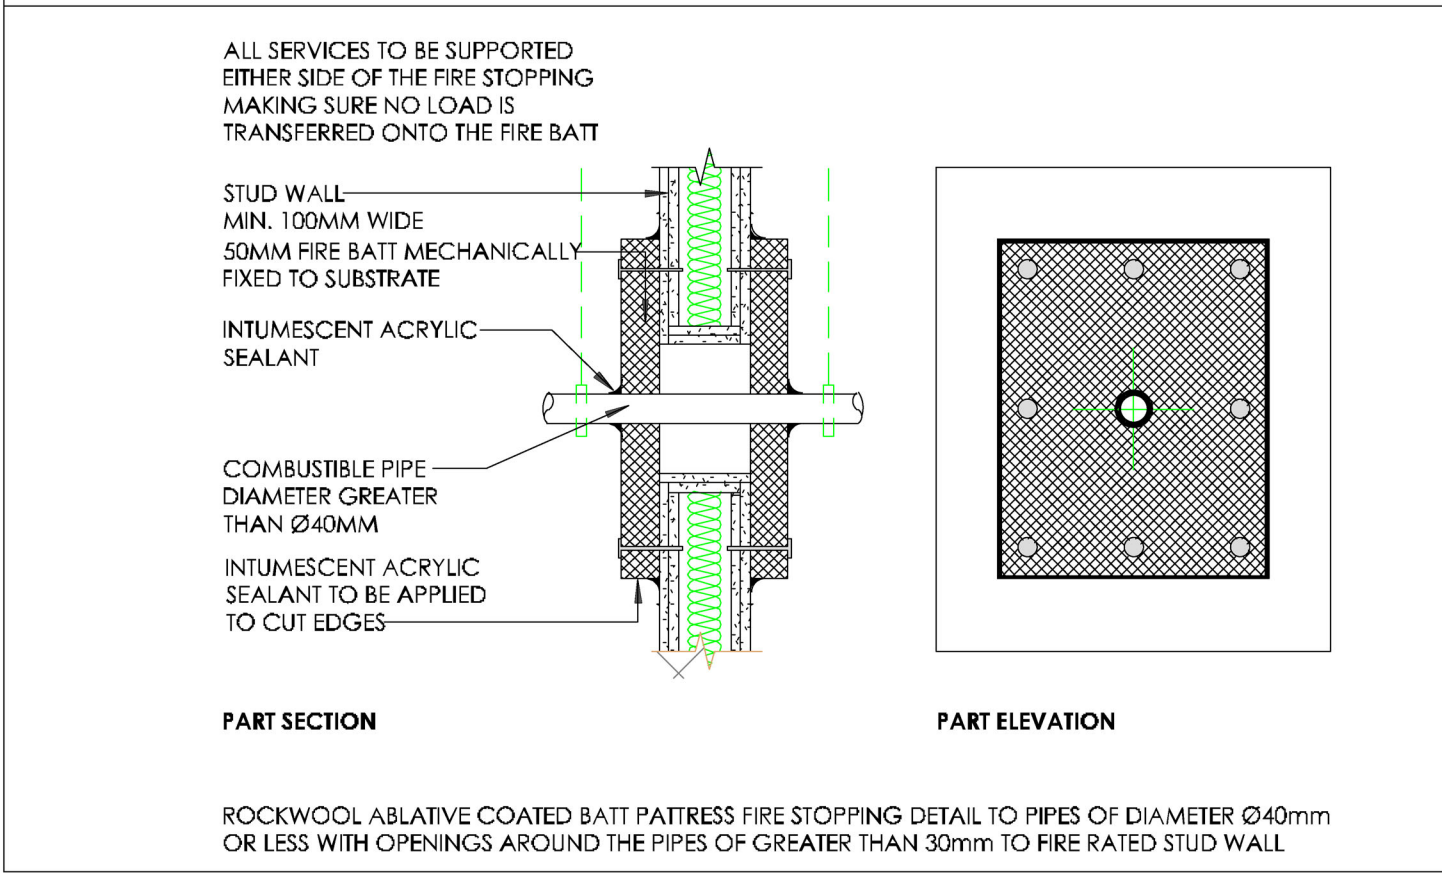
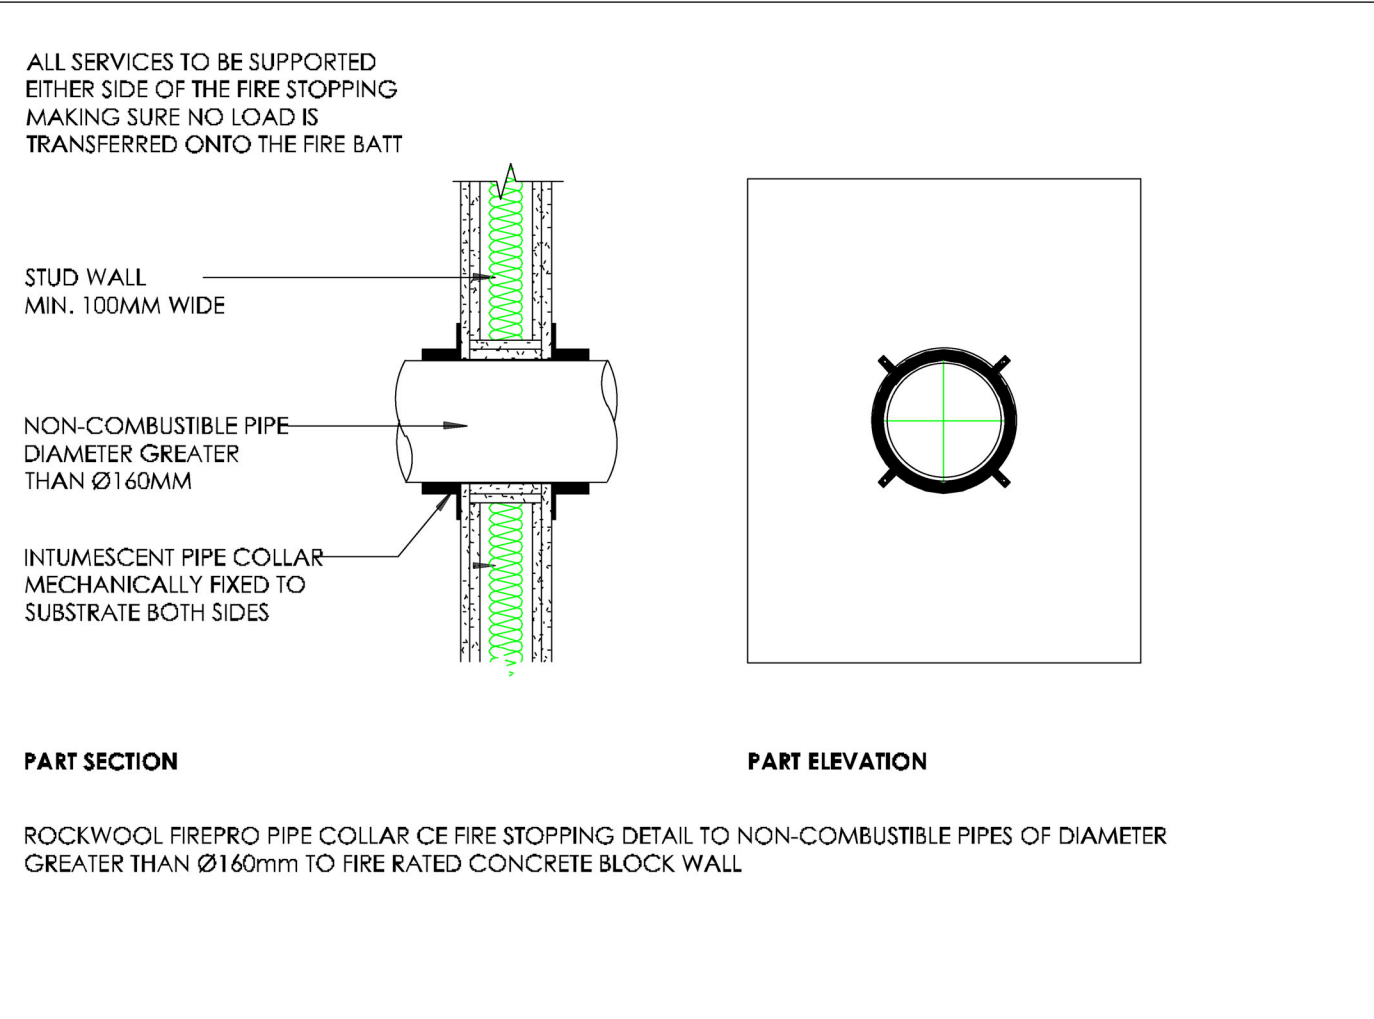
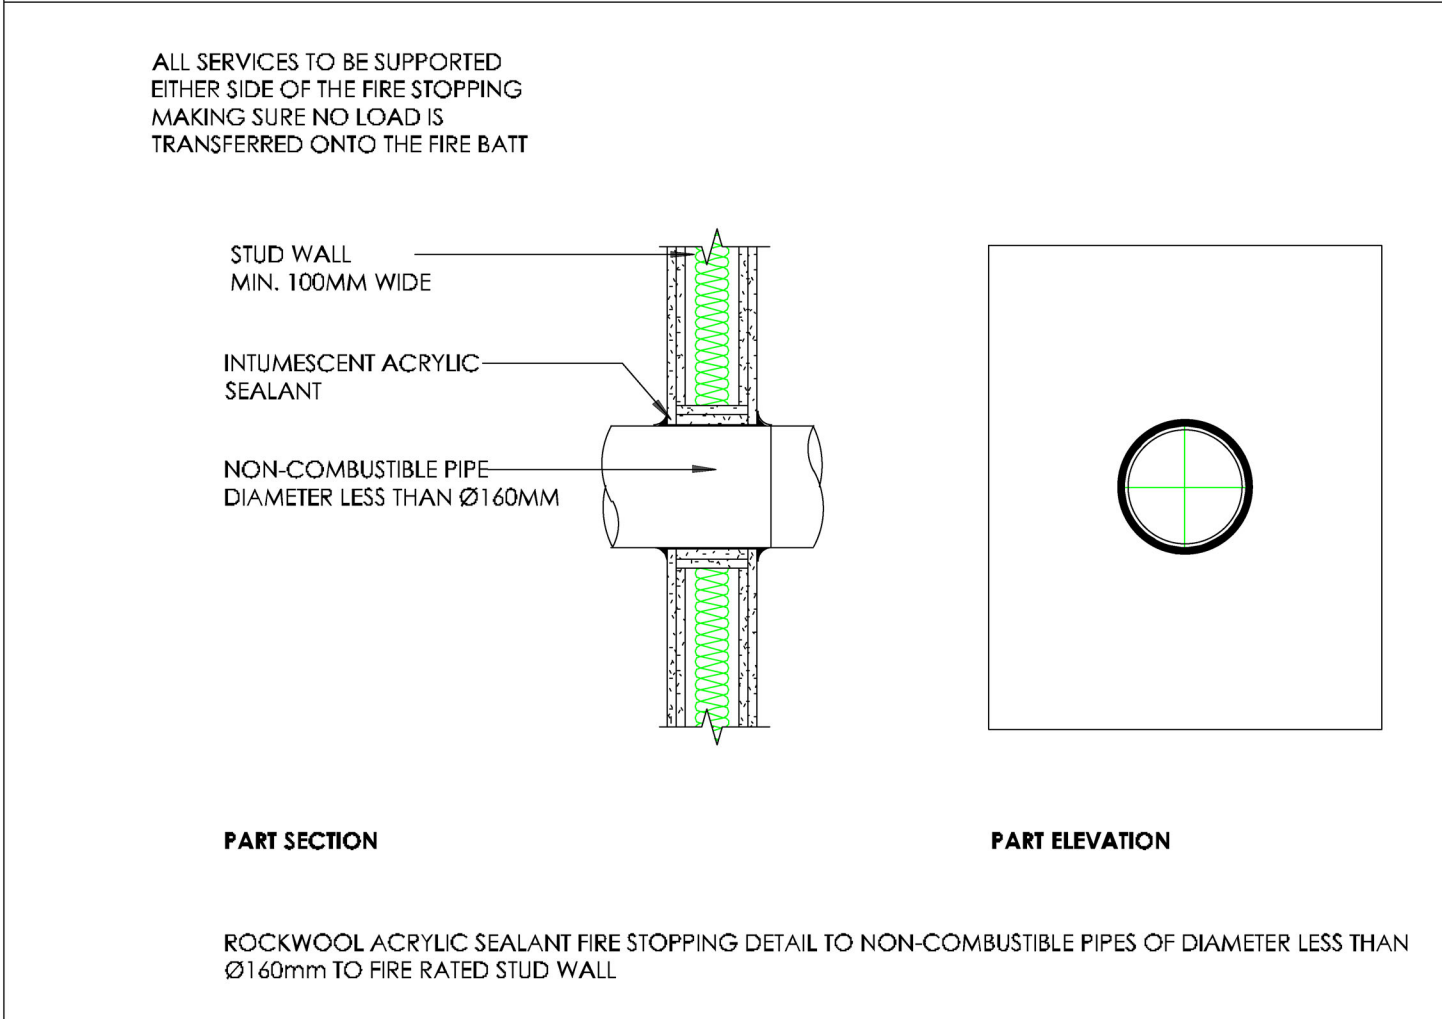
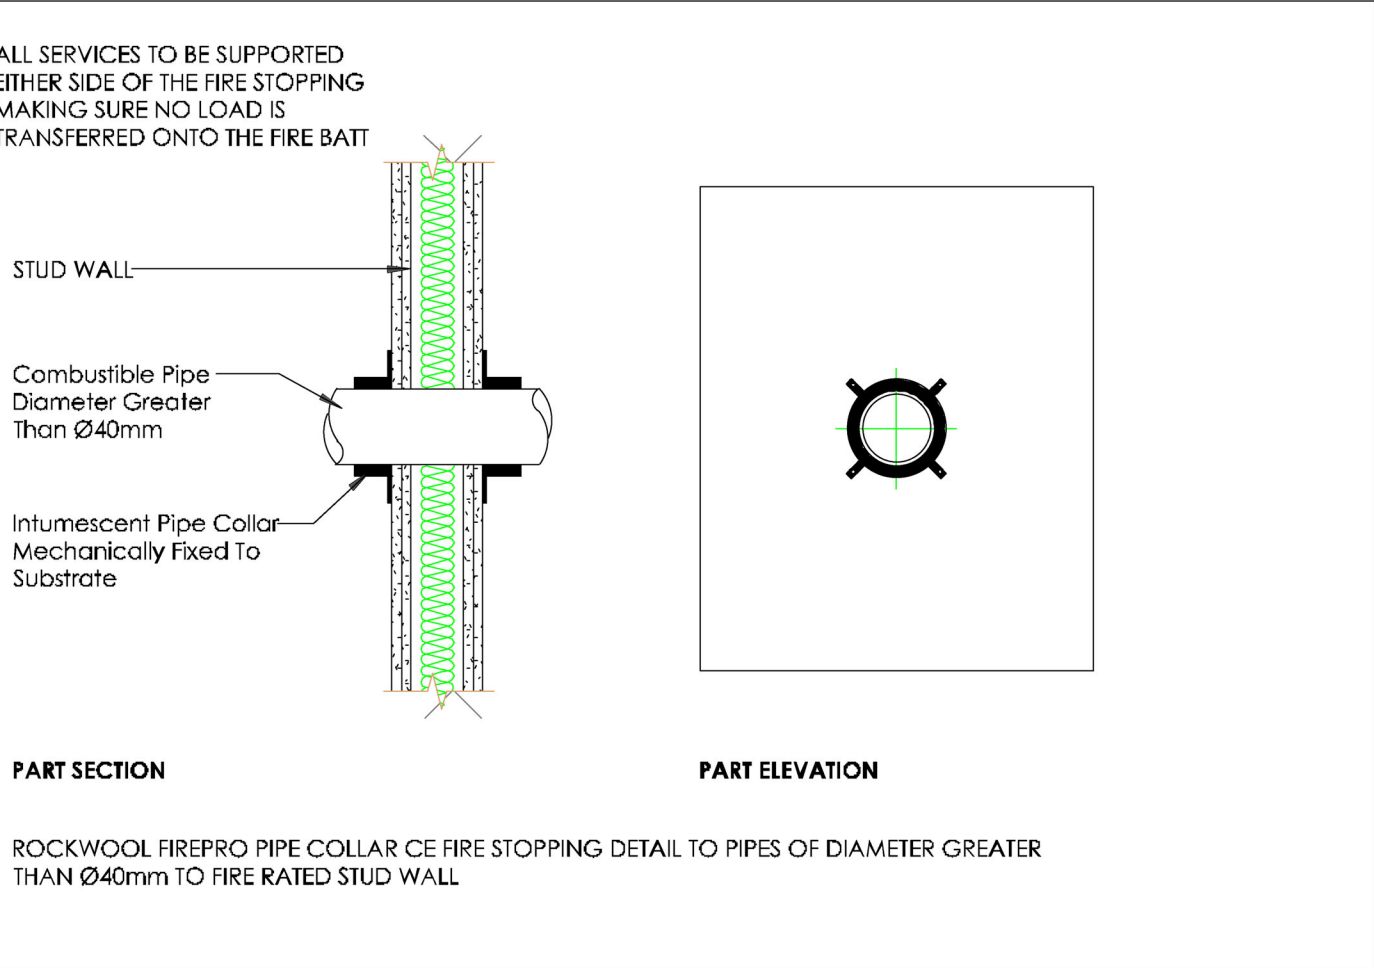
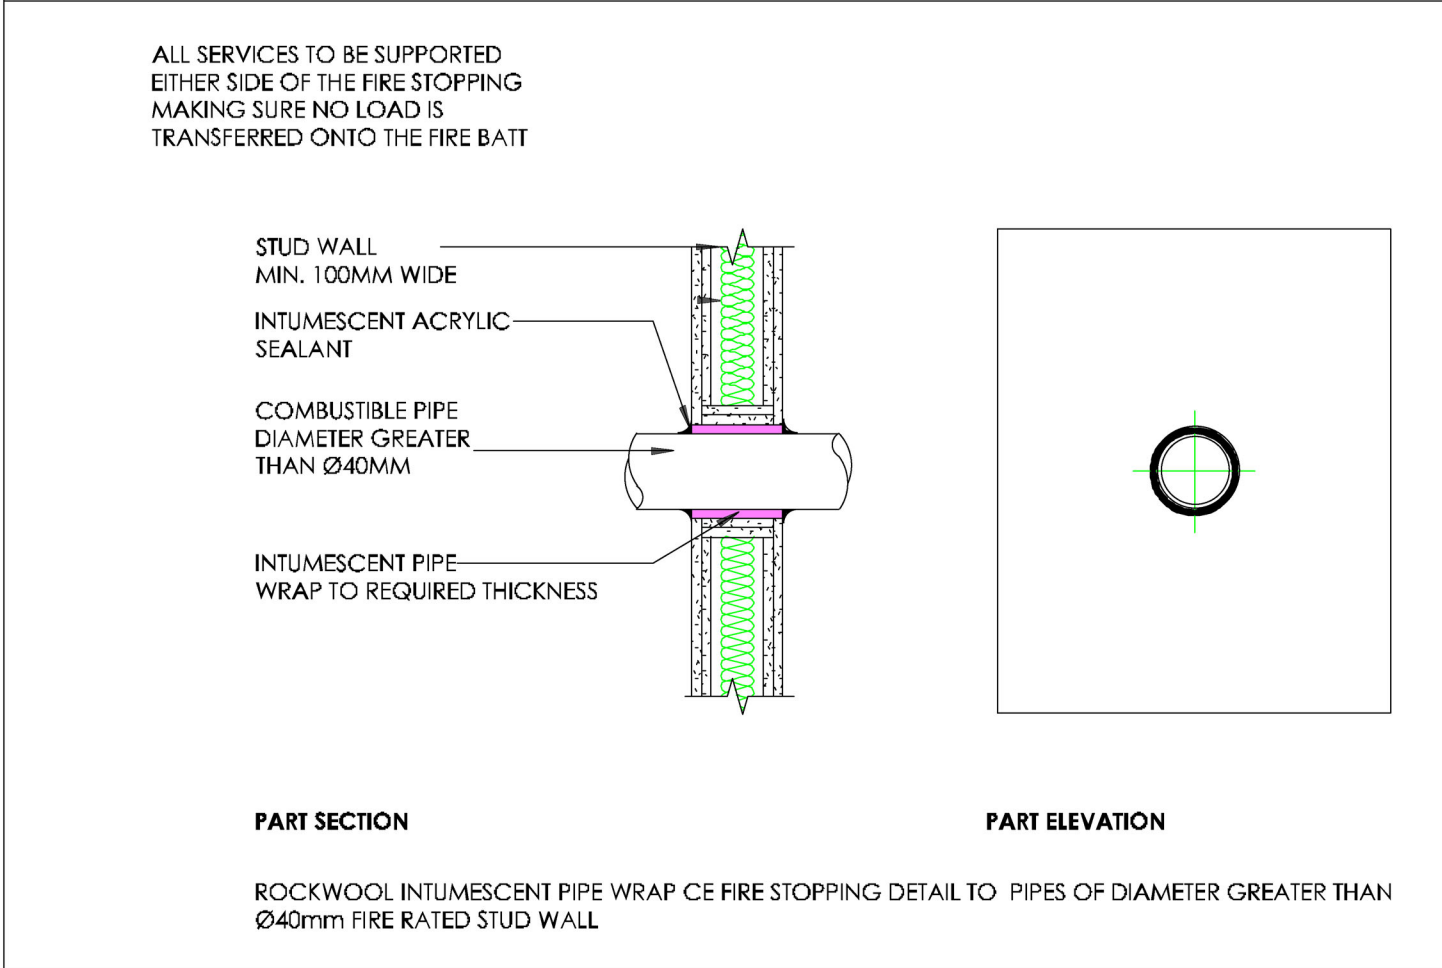
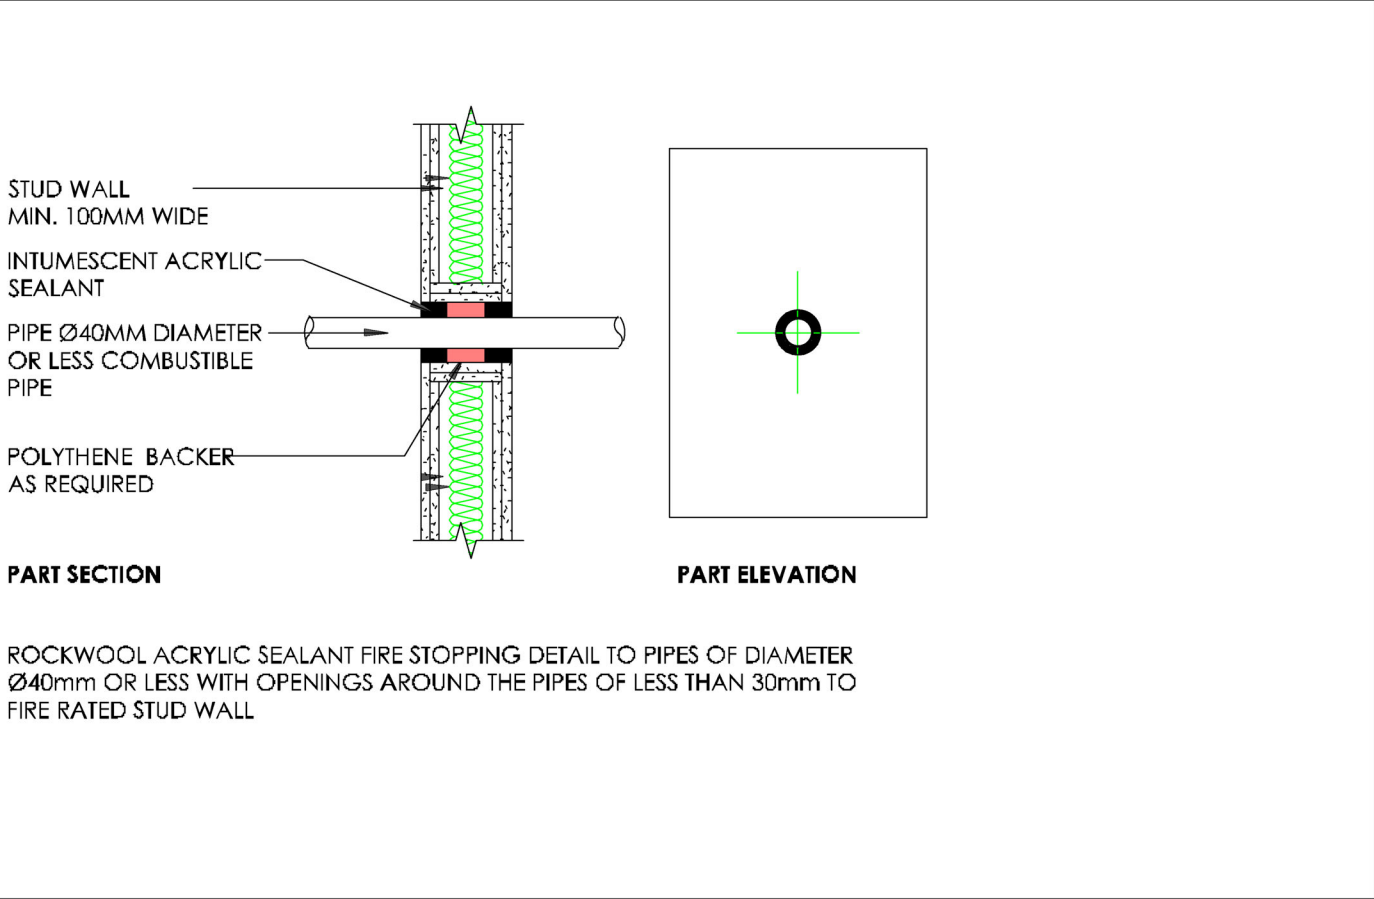


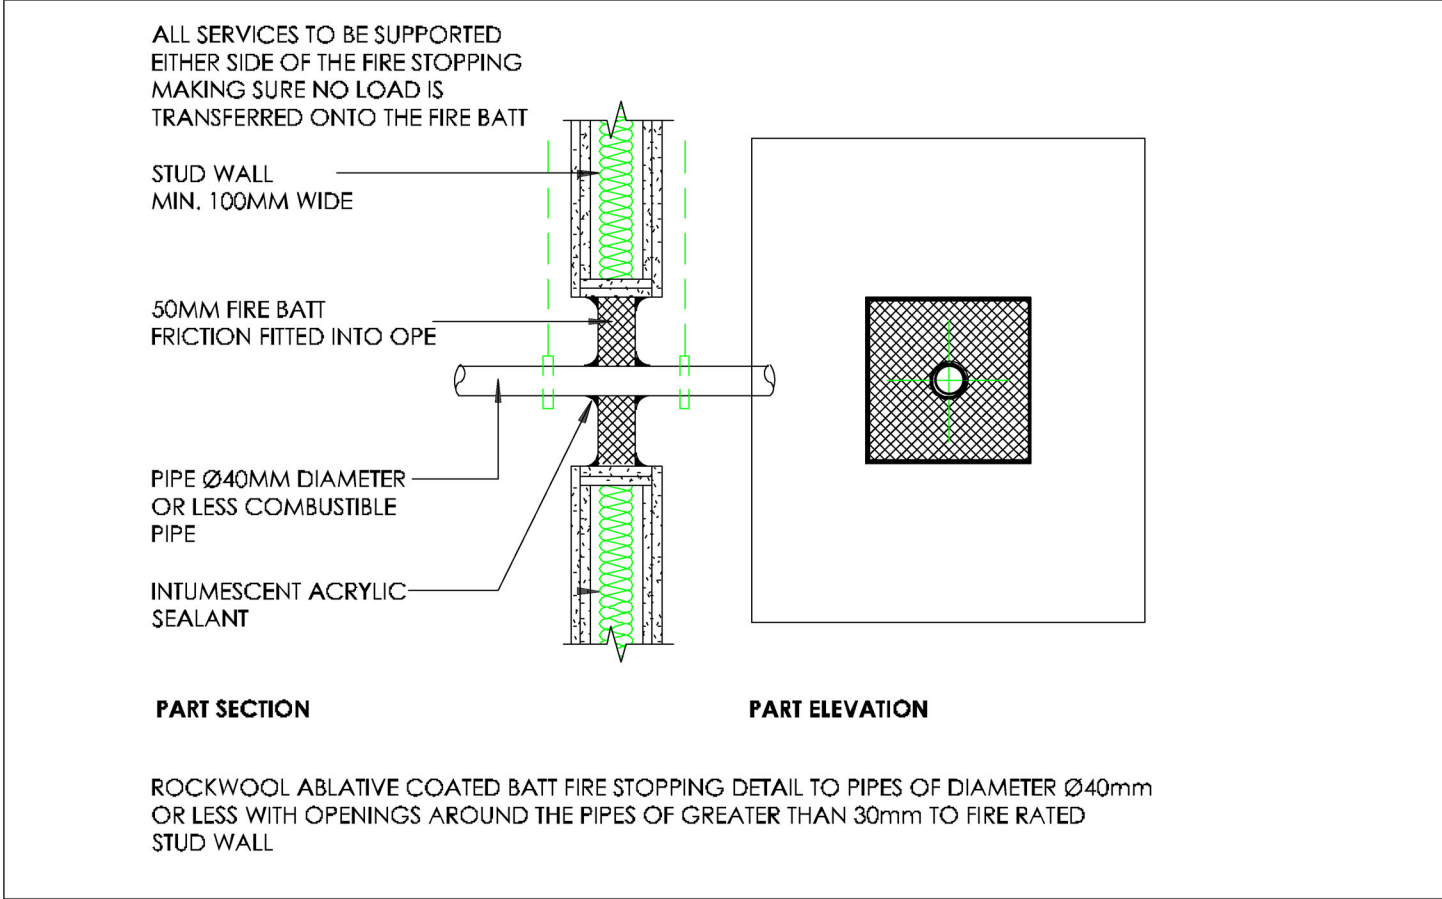

0	Tender Issue	RO F	ROF	25/08/2026
Rev	Description	By	Chk. By	Date
	VHA	VINCENT HANNON ARCHITECTS	SLIGO Second Floor Hanson Building Doonally Park Road Sligo F91 P702 011 915 0022	GALWAY Suite 4, Cloch Mills, Dublin Road, Galway G91 V67E 091 483 934
© THIS DRAWING IS PROTECTED BY COPYRIGHT WITH ALL RIGHTS RESERVED. SPECIFICATIONS AND DRAWINGS. USE ONLY FIGURED DIMENSIONS. DO NOT SCALE OFF THIS DRAWING. IT IS THE CONTRACTOR'S RESPONSIBILITY TO ENSURE COMPLIANCE WITH ALL ASPECTS OF THE CURRENT BUILDING REGULATIONS AND CONDITIONS IMPOSED BY THE LOCAL PLANNING AUTHORITY. IF IN DOUBT ASK BUILDING DEPARTMENT.				
Client: ENVIRONMENTAL PROTECTION AGENCY (EPA) - WEXFORD				Purpose: P4
Project: WEXFORD RECEPTION & STORE REFURB				Scale: T
Description: FIRE DETAILS - SHEET 01 OF 02				Date: 03/09/2025
VHA Proj. # 250101				Drw by: BBT, LH
Drawing No: 250101 - DR - VHA - AR - 5002				Chk by: ROF, EH
				Rev: 0