


LEAVE WALL UNITS AT END
BUT REMOVE WALL UNITS AT SIDES
BLUE DOTTED LINE.
REMOVE ALL BASE UNITS & HAND OVER TO CARETAKER.

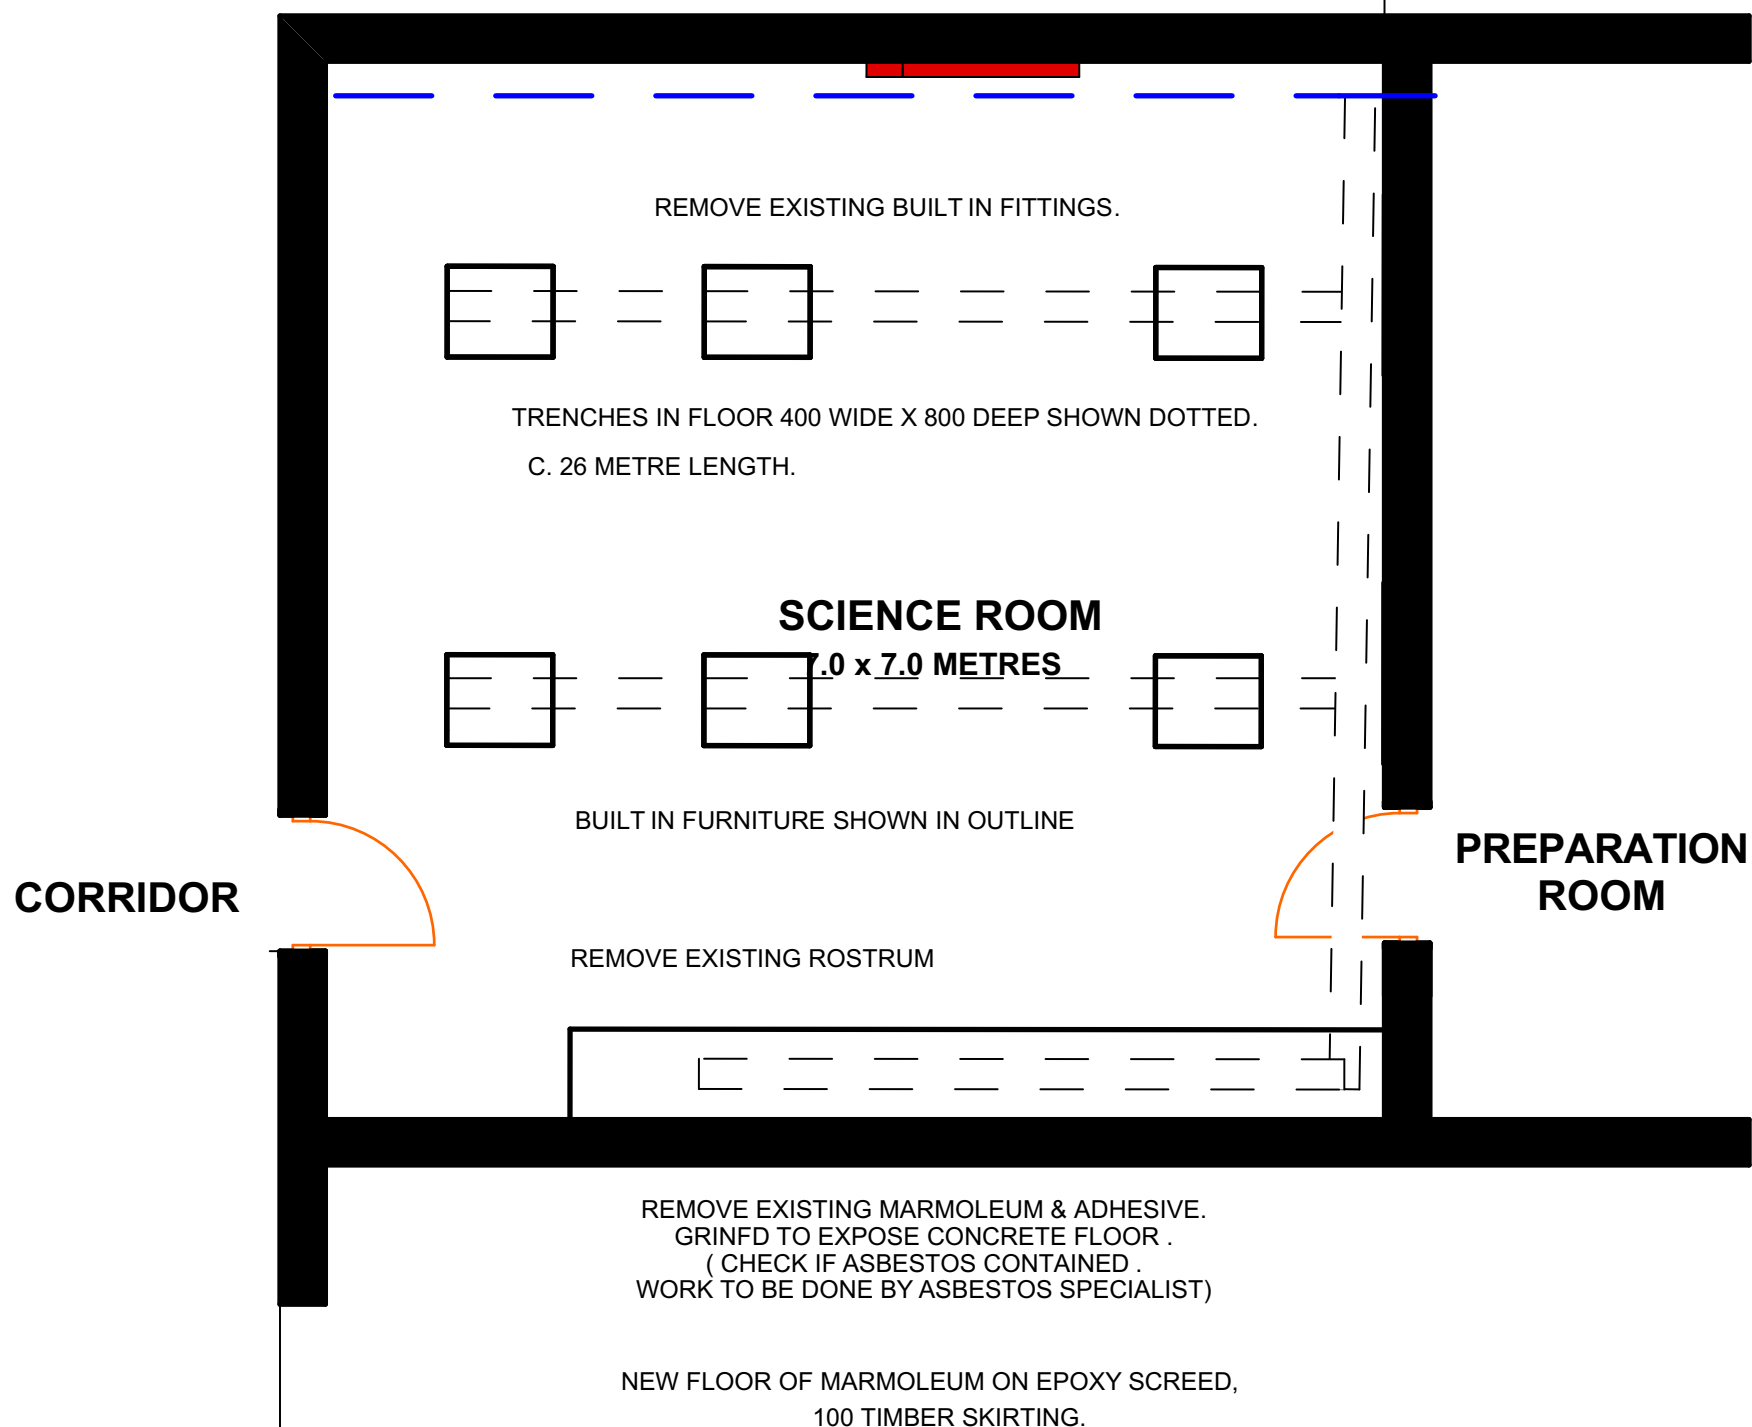

(Read with Specification)

Drawing 13. Plan of Builders Work..Scale 1:50

SCIENCE ROOM at FINGAL COMMUNITY COLLEGE

P M Ging

Architect