


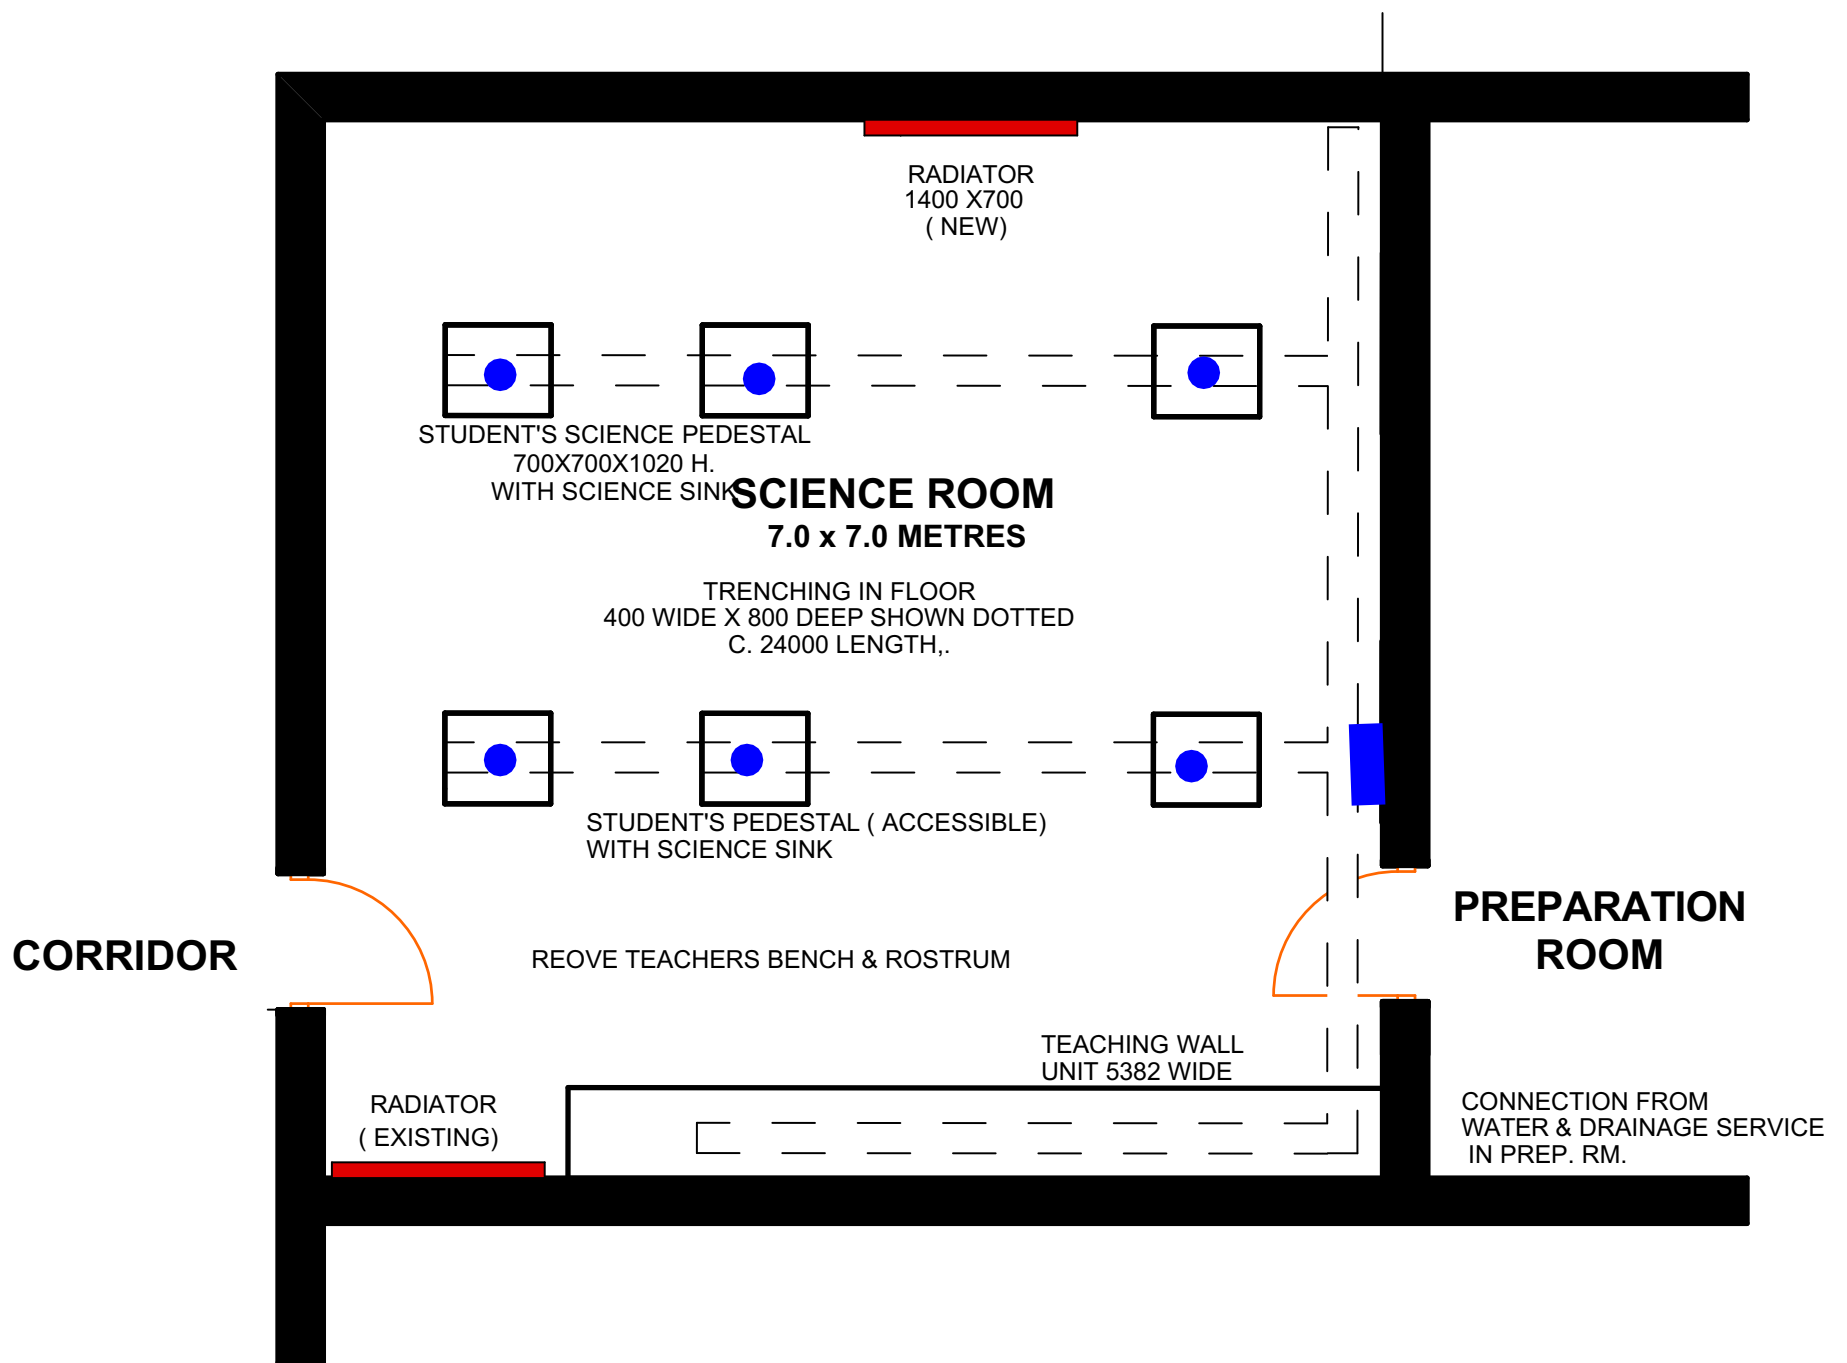

Key

- COLD WATER OUTLET WITH BALLOFIX ISOLATION VALVE
- WATER SERVICES MANIFOLD
- RADIATORS
- 15 DIAM. COPPER COLD WATER PIPEWORK
- TRENCHS

(Read with Specification)

Drawing 14. Plan of Water, Drainage & Heating Services. Scale 1:50

SCIENCE ROOM at FINGAL COMMUNITY COLLEGE

P M Ging

Architect