



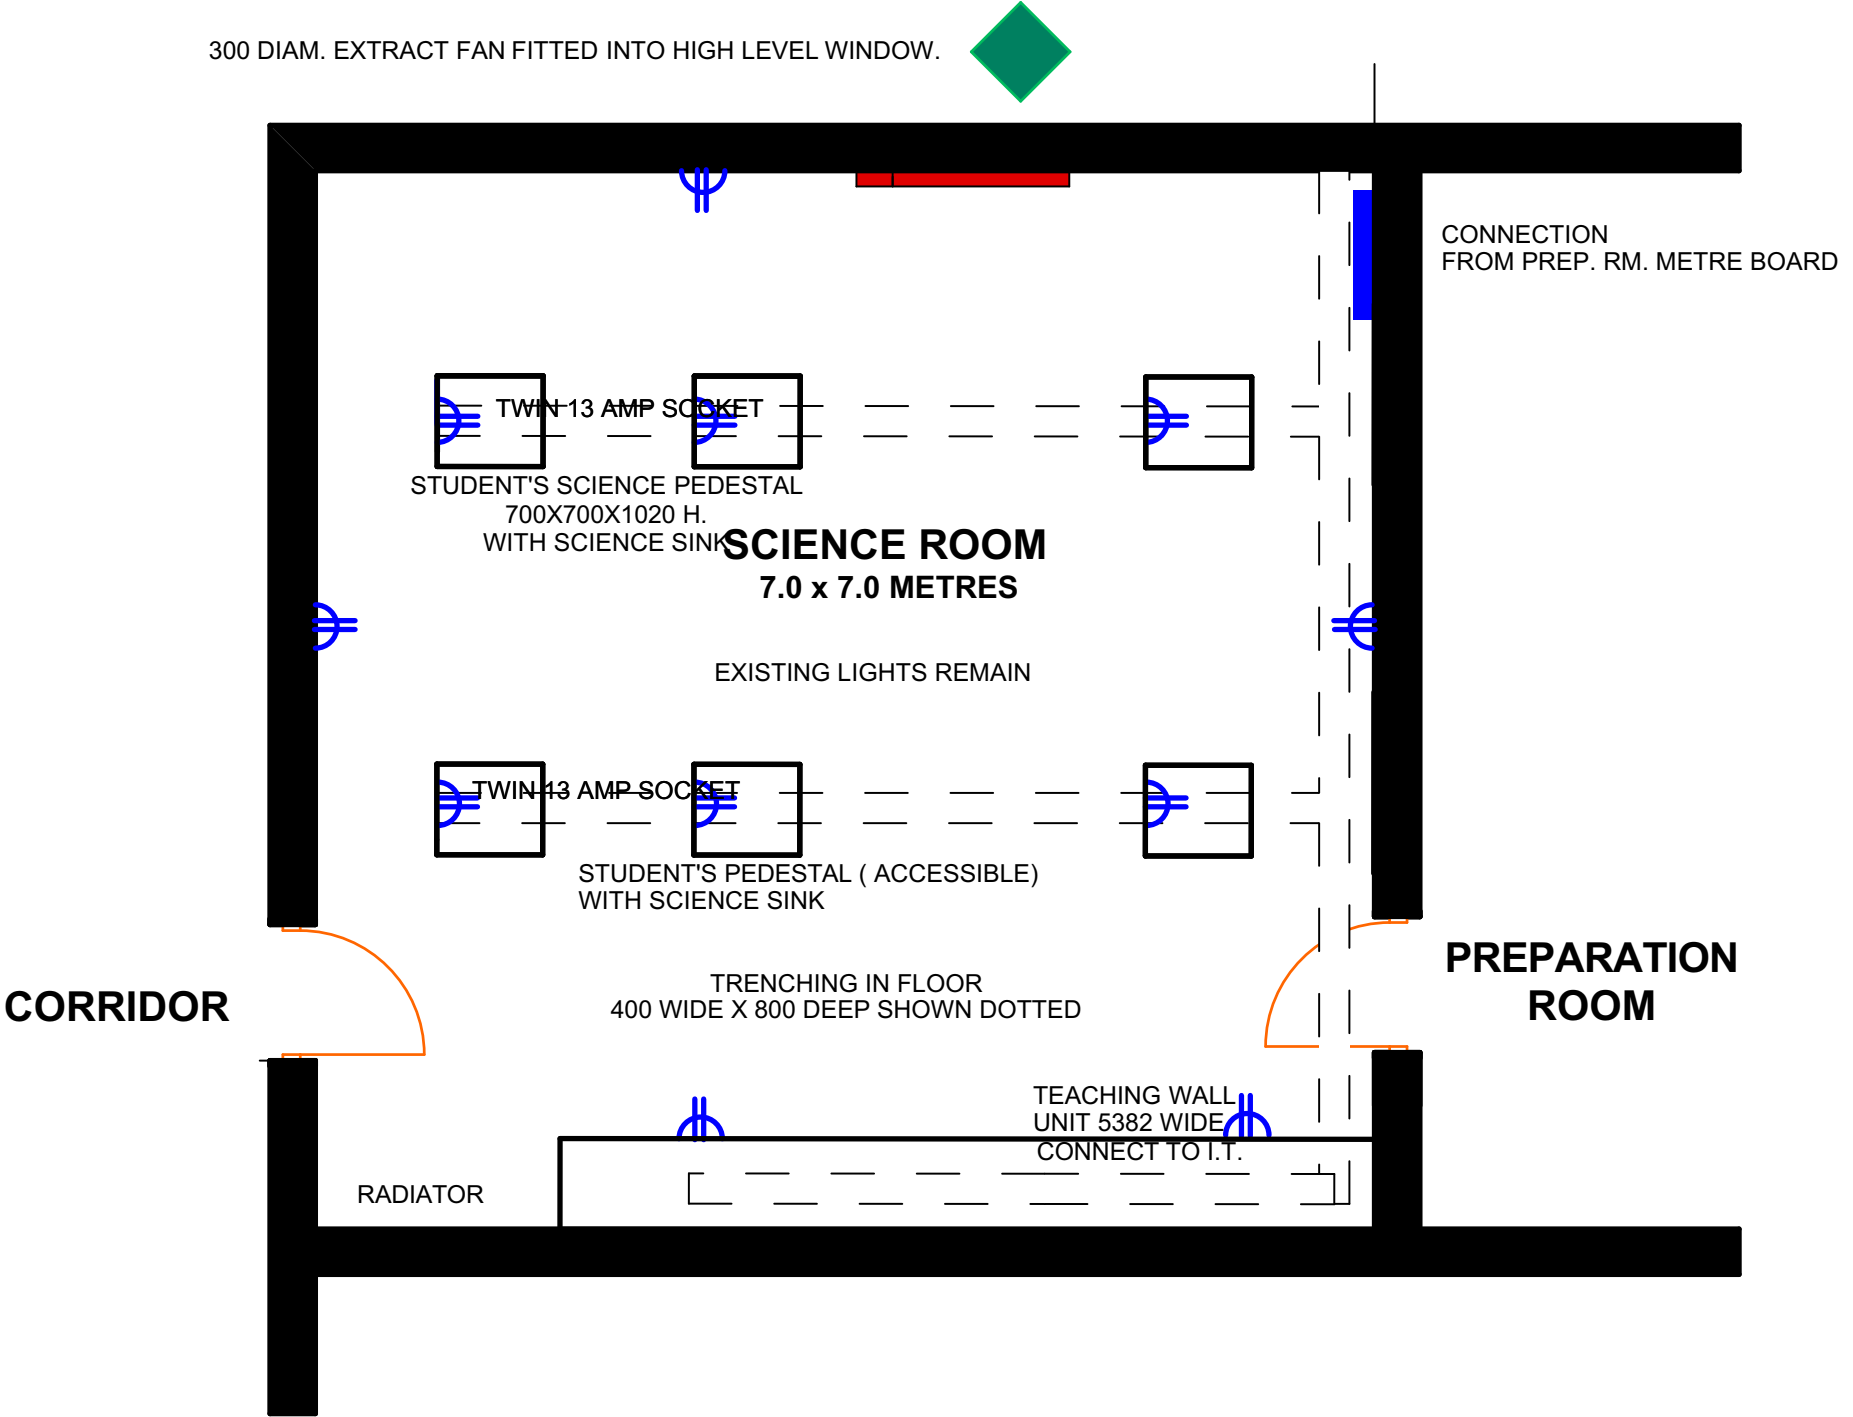

Key

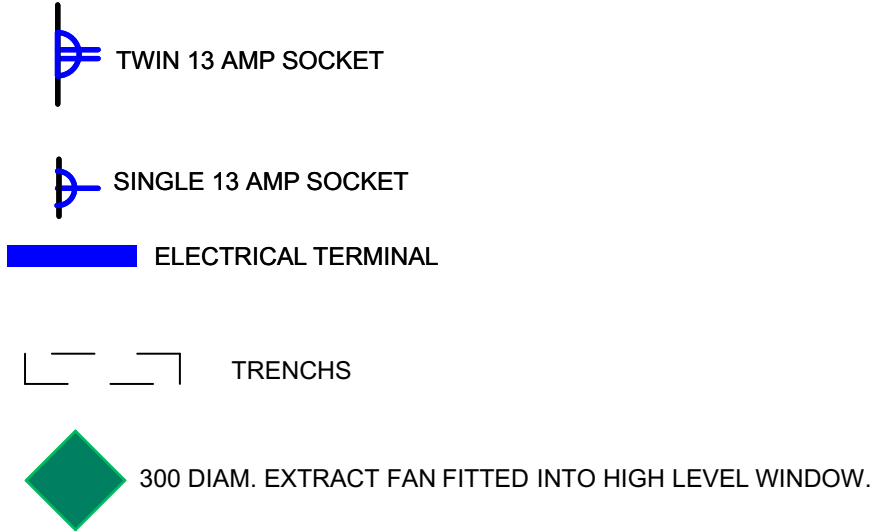

(Read with Specification) (Rev. 10.8.26)

Drawing 16. Plan of Electrical Services Scale 1:50

**SCIENCE ROOM at
FINGAL COMMUNITY COLLEGE**