


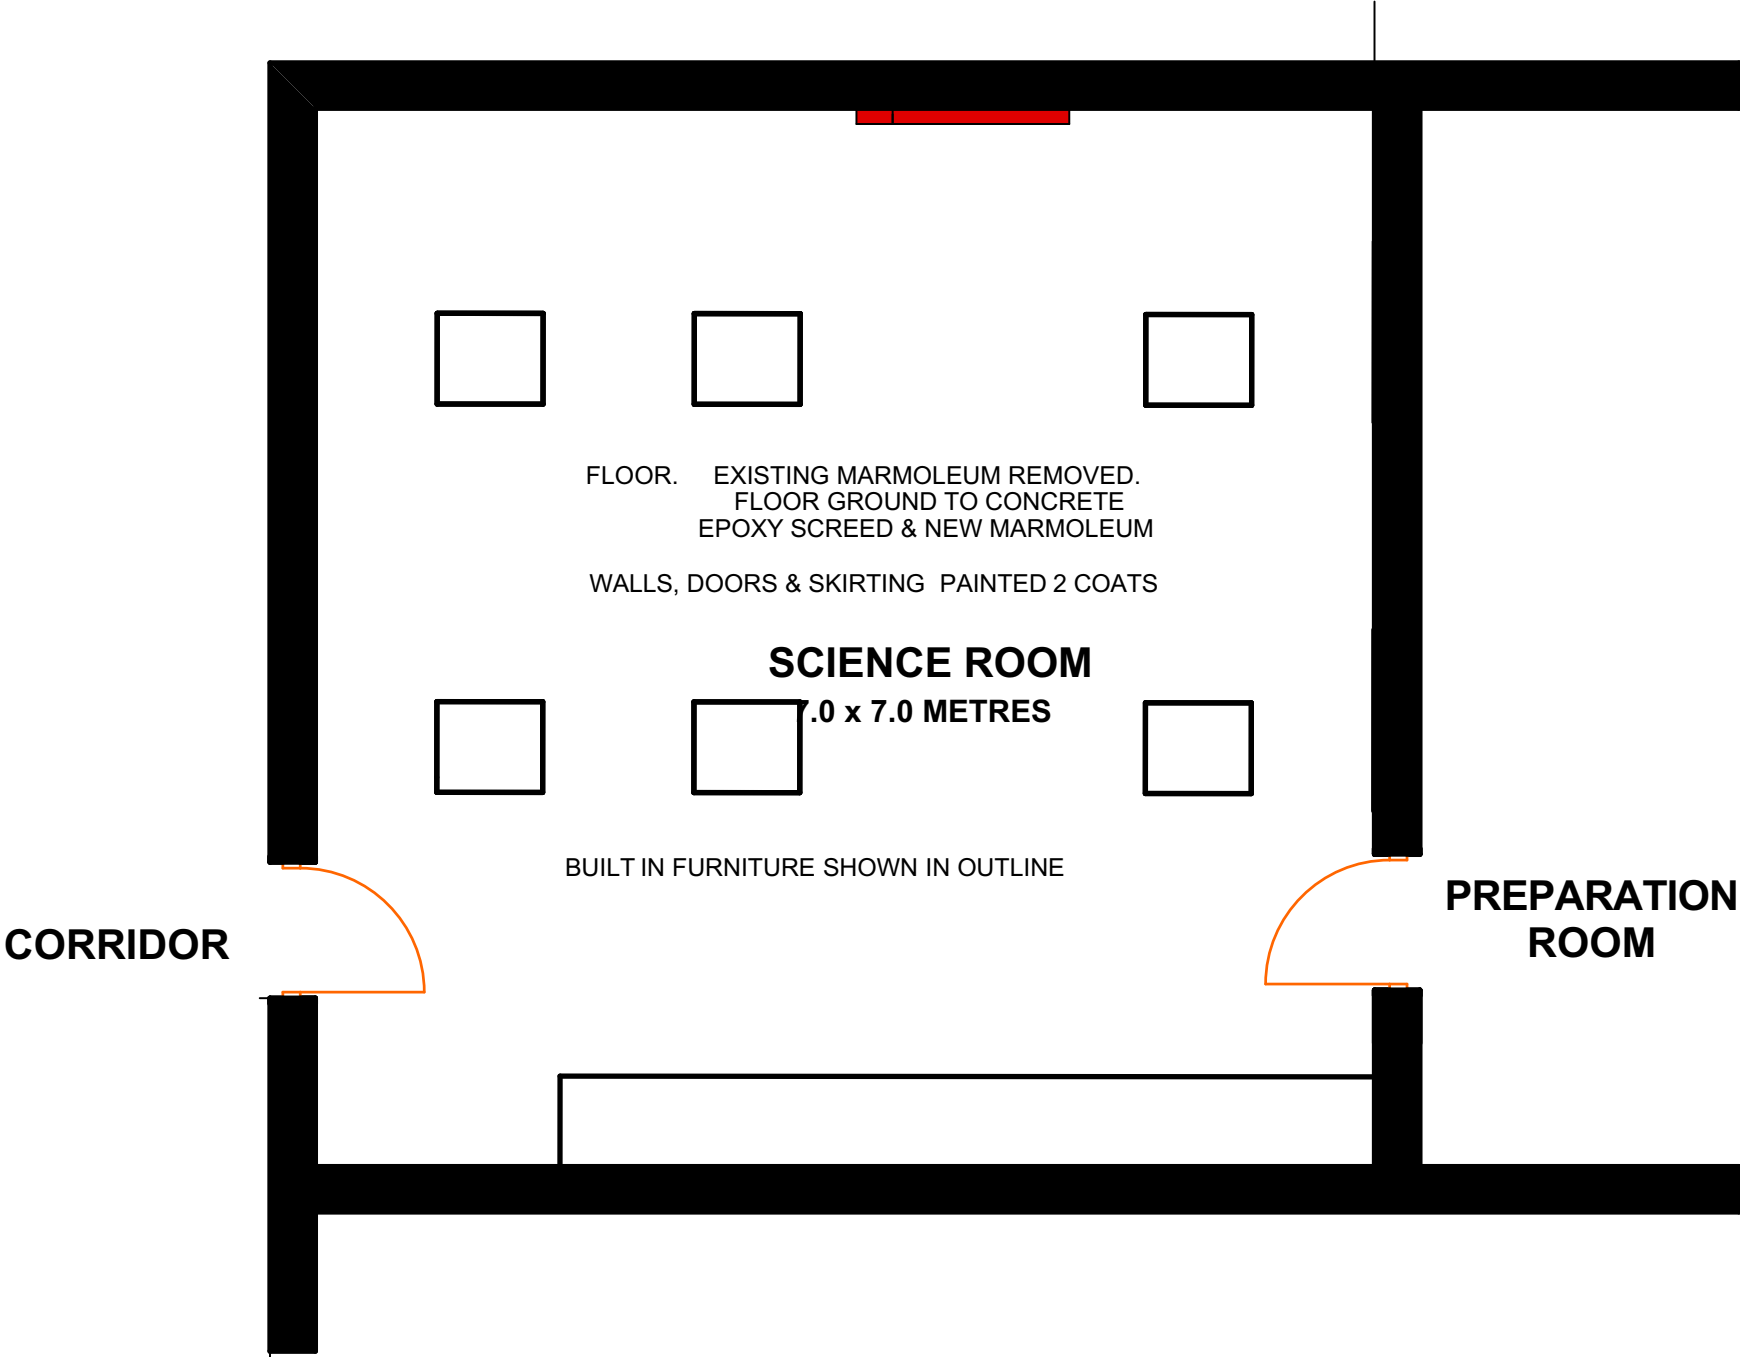

(Read with Specification)

Drawing 18. Plan of Finishes.Scale 1:50

**SCIENCE ROOM at
FINGAL COMMUNITY COLLEGE**

P M Ging

Architect