


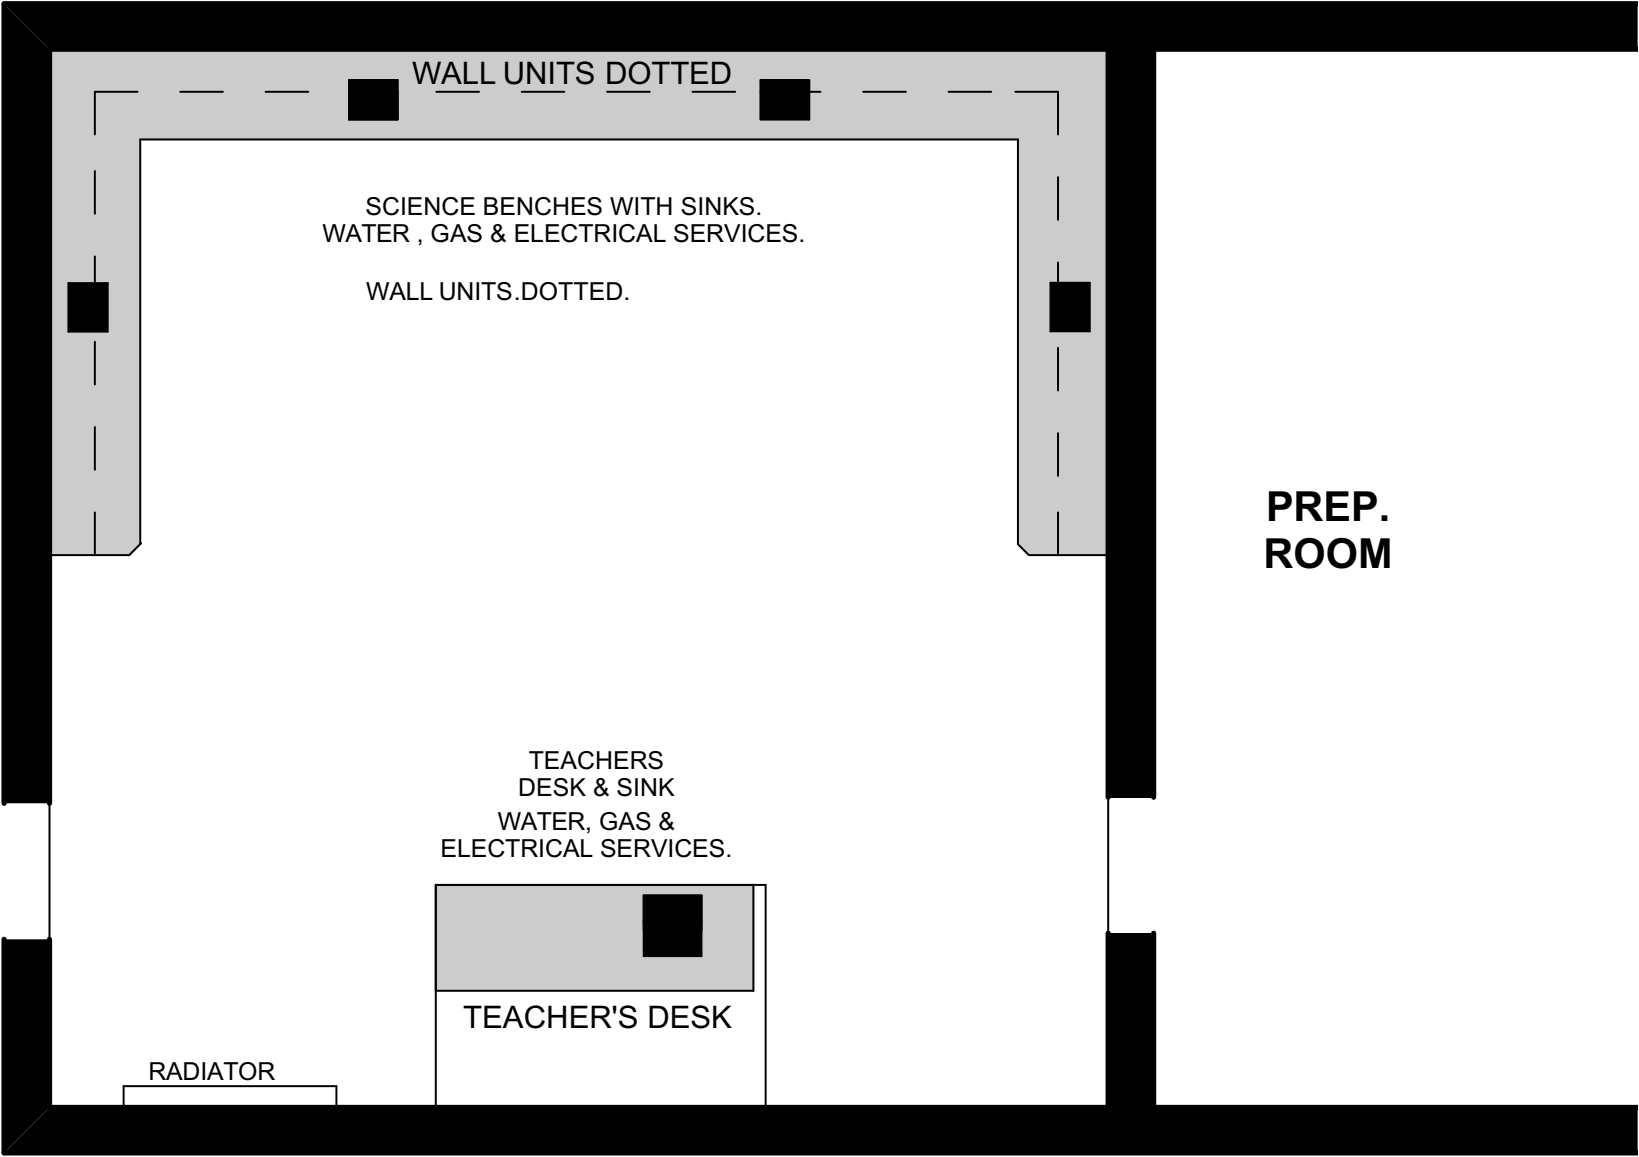

Drawing 2. Plan as Existing .Scale 1:50

**SCIENCE ROOM at
FINGAL COMMUNITY COLLEGE**

Architect