


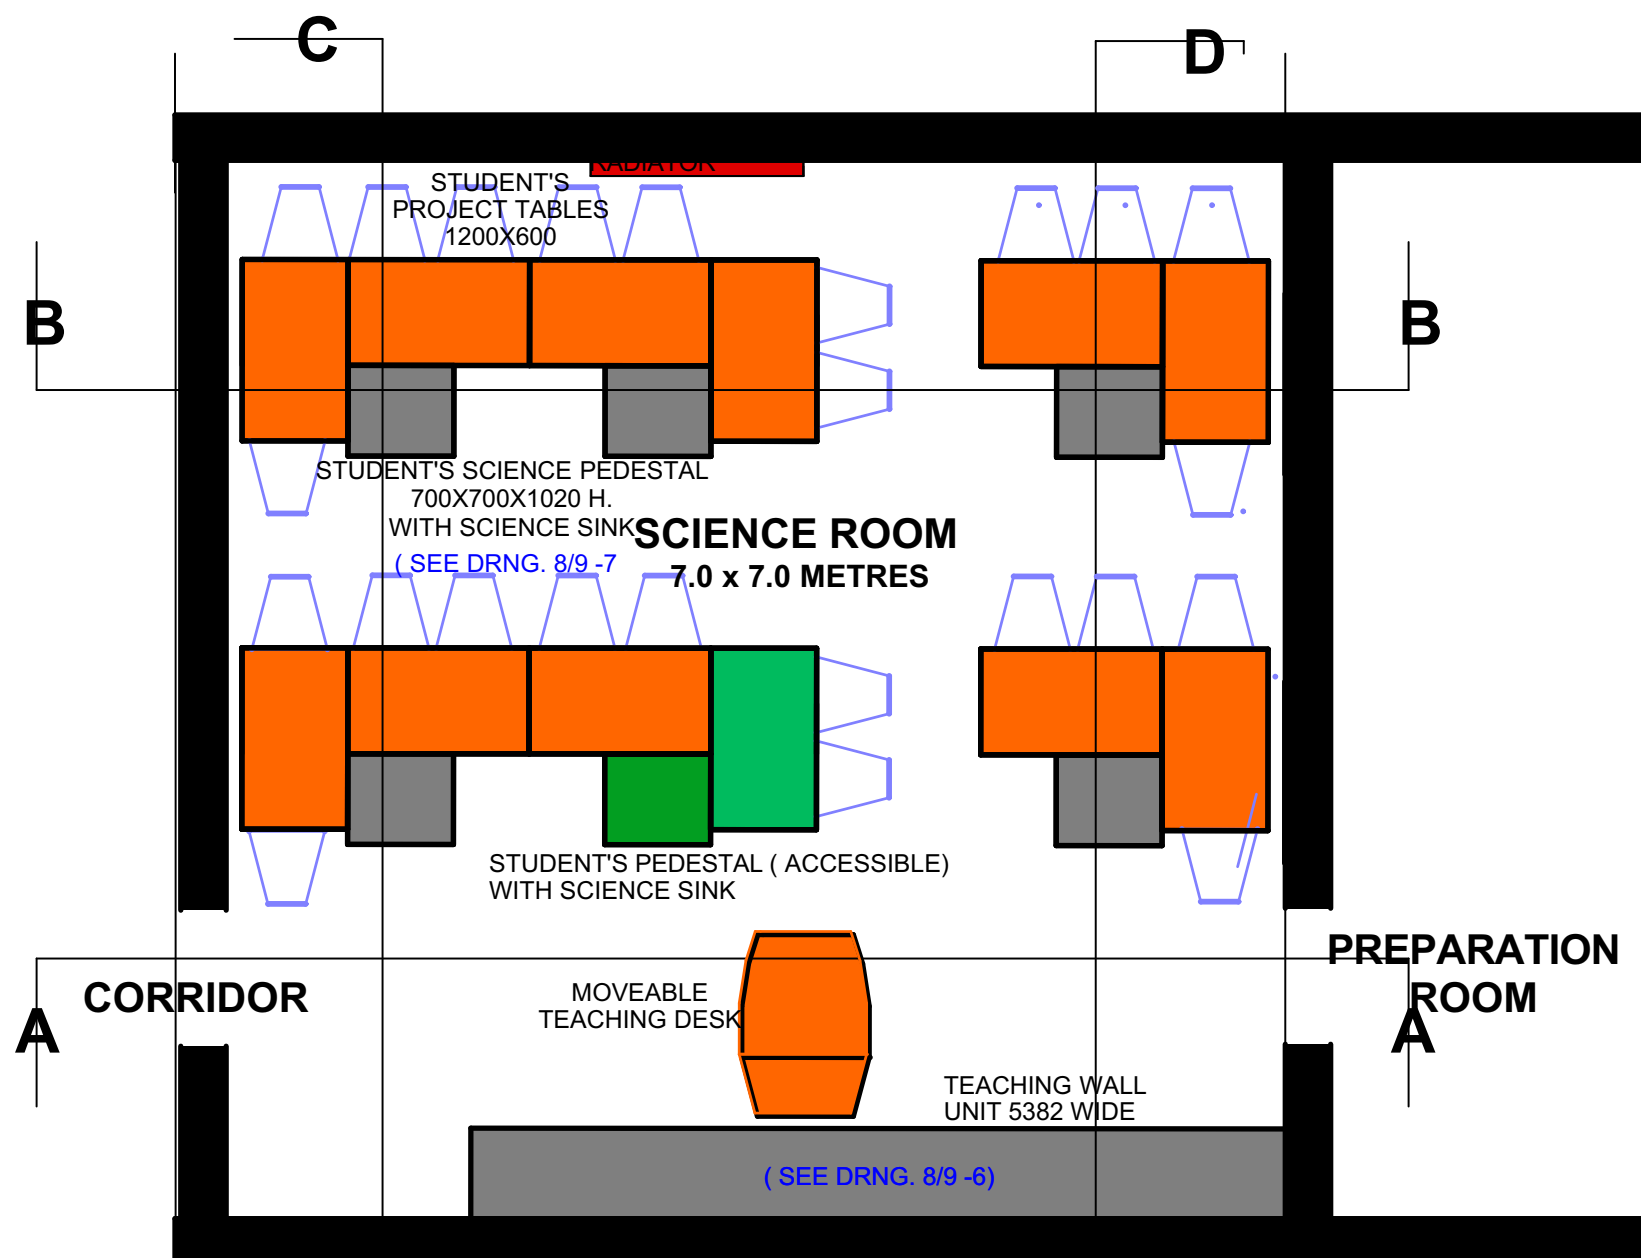

Drawing 3. Plan as Proposed. Scale 1:50

SCIENCE ROOM at FINGAL COMMUNITY COLLEGE

Architect