




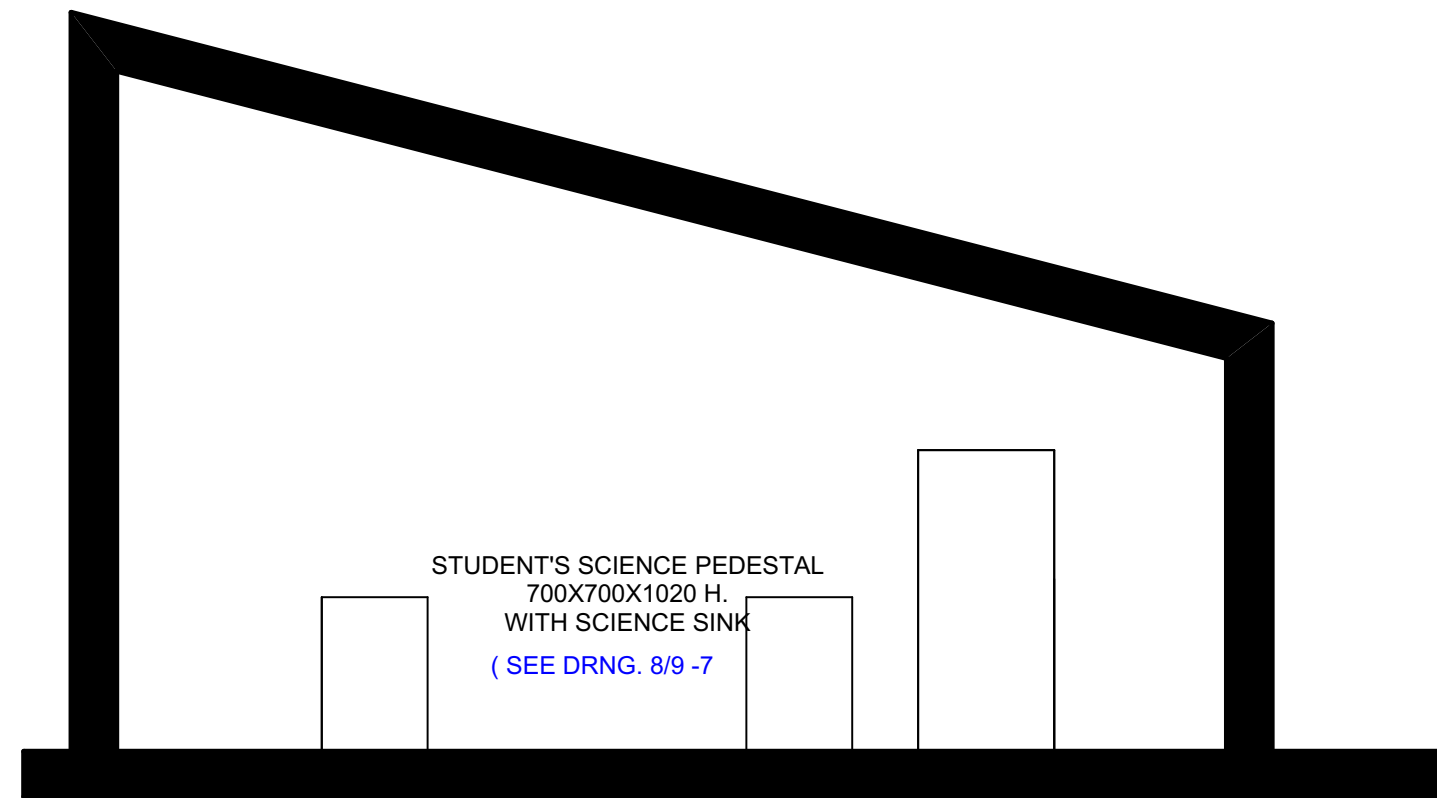


ELEVATION DD

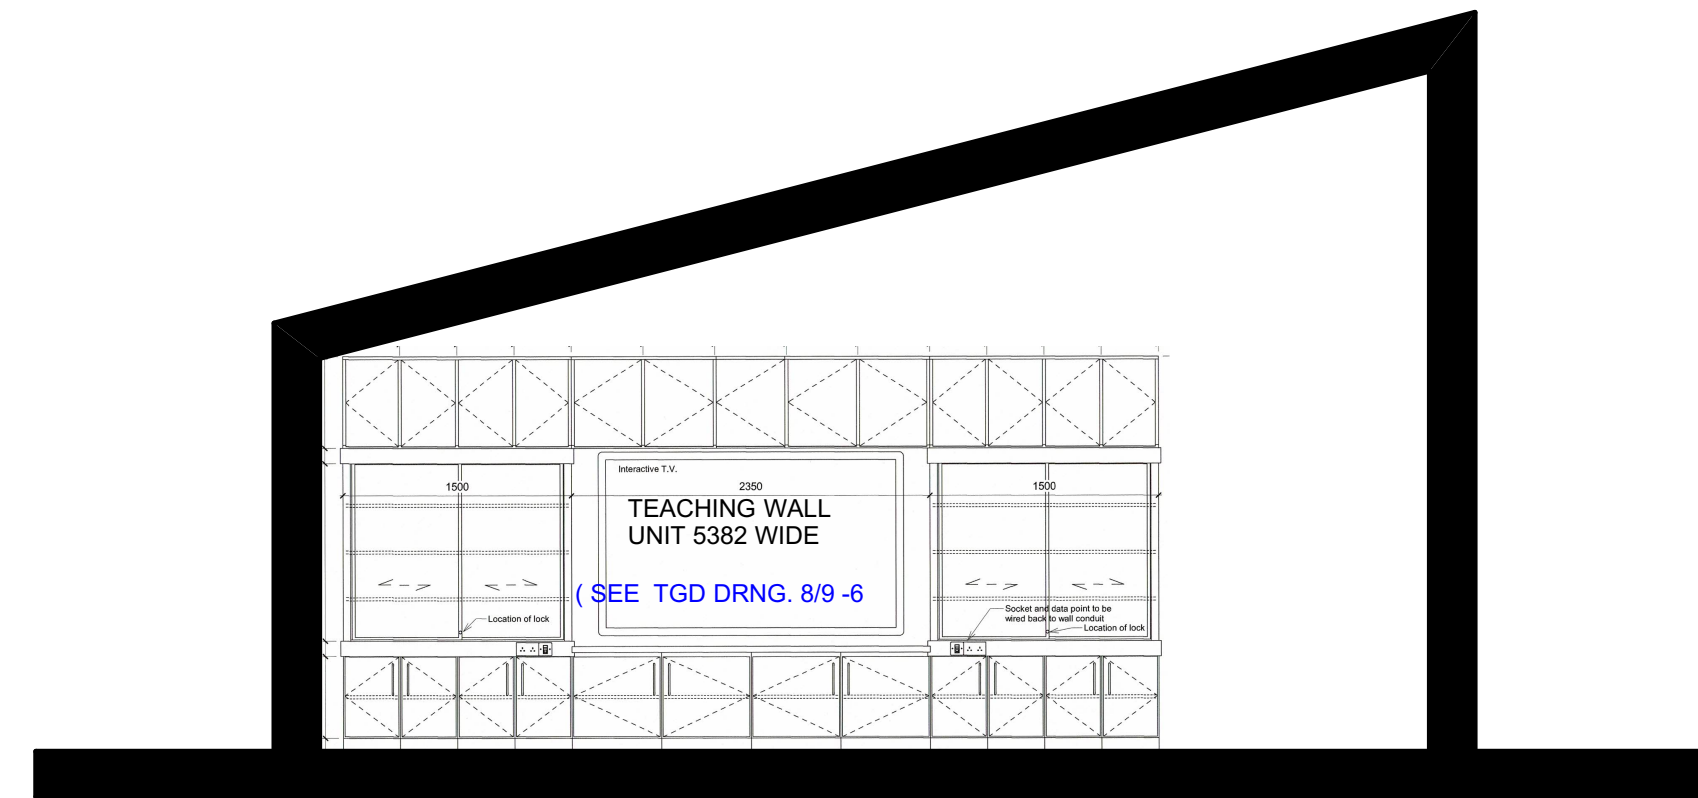

ELEVATION AA

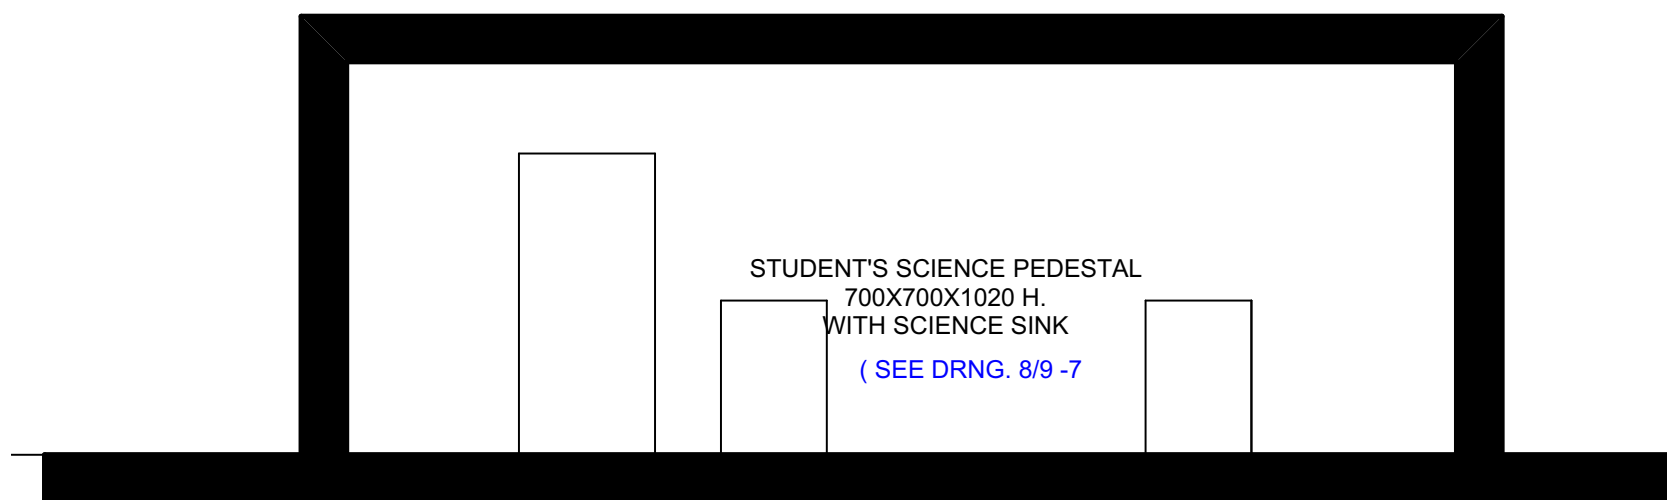

ELEVATION CC

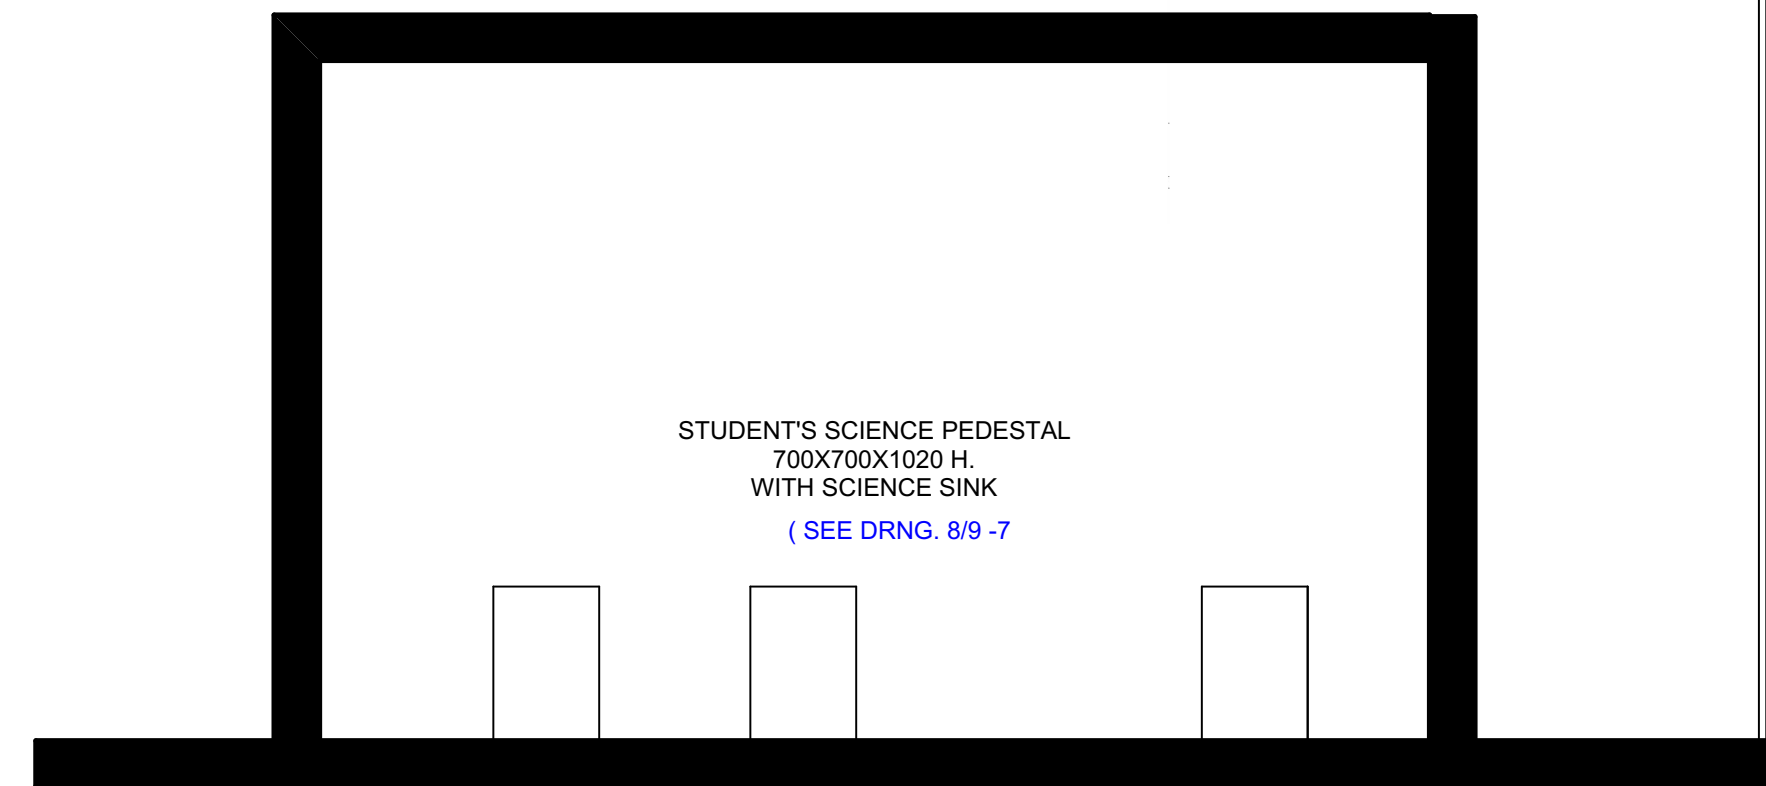

ELEVATION BB

Drawing 4.Elevations.Scale 1:50

**SCIENCE ROOM at
FINGAL COMMUNITY COLLEGE**

P M Ging

Architect