


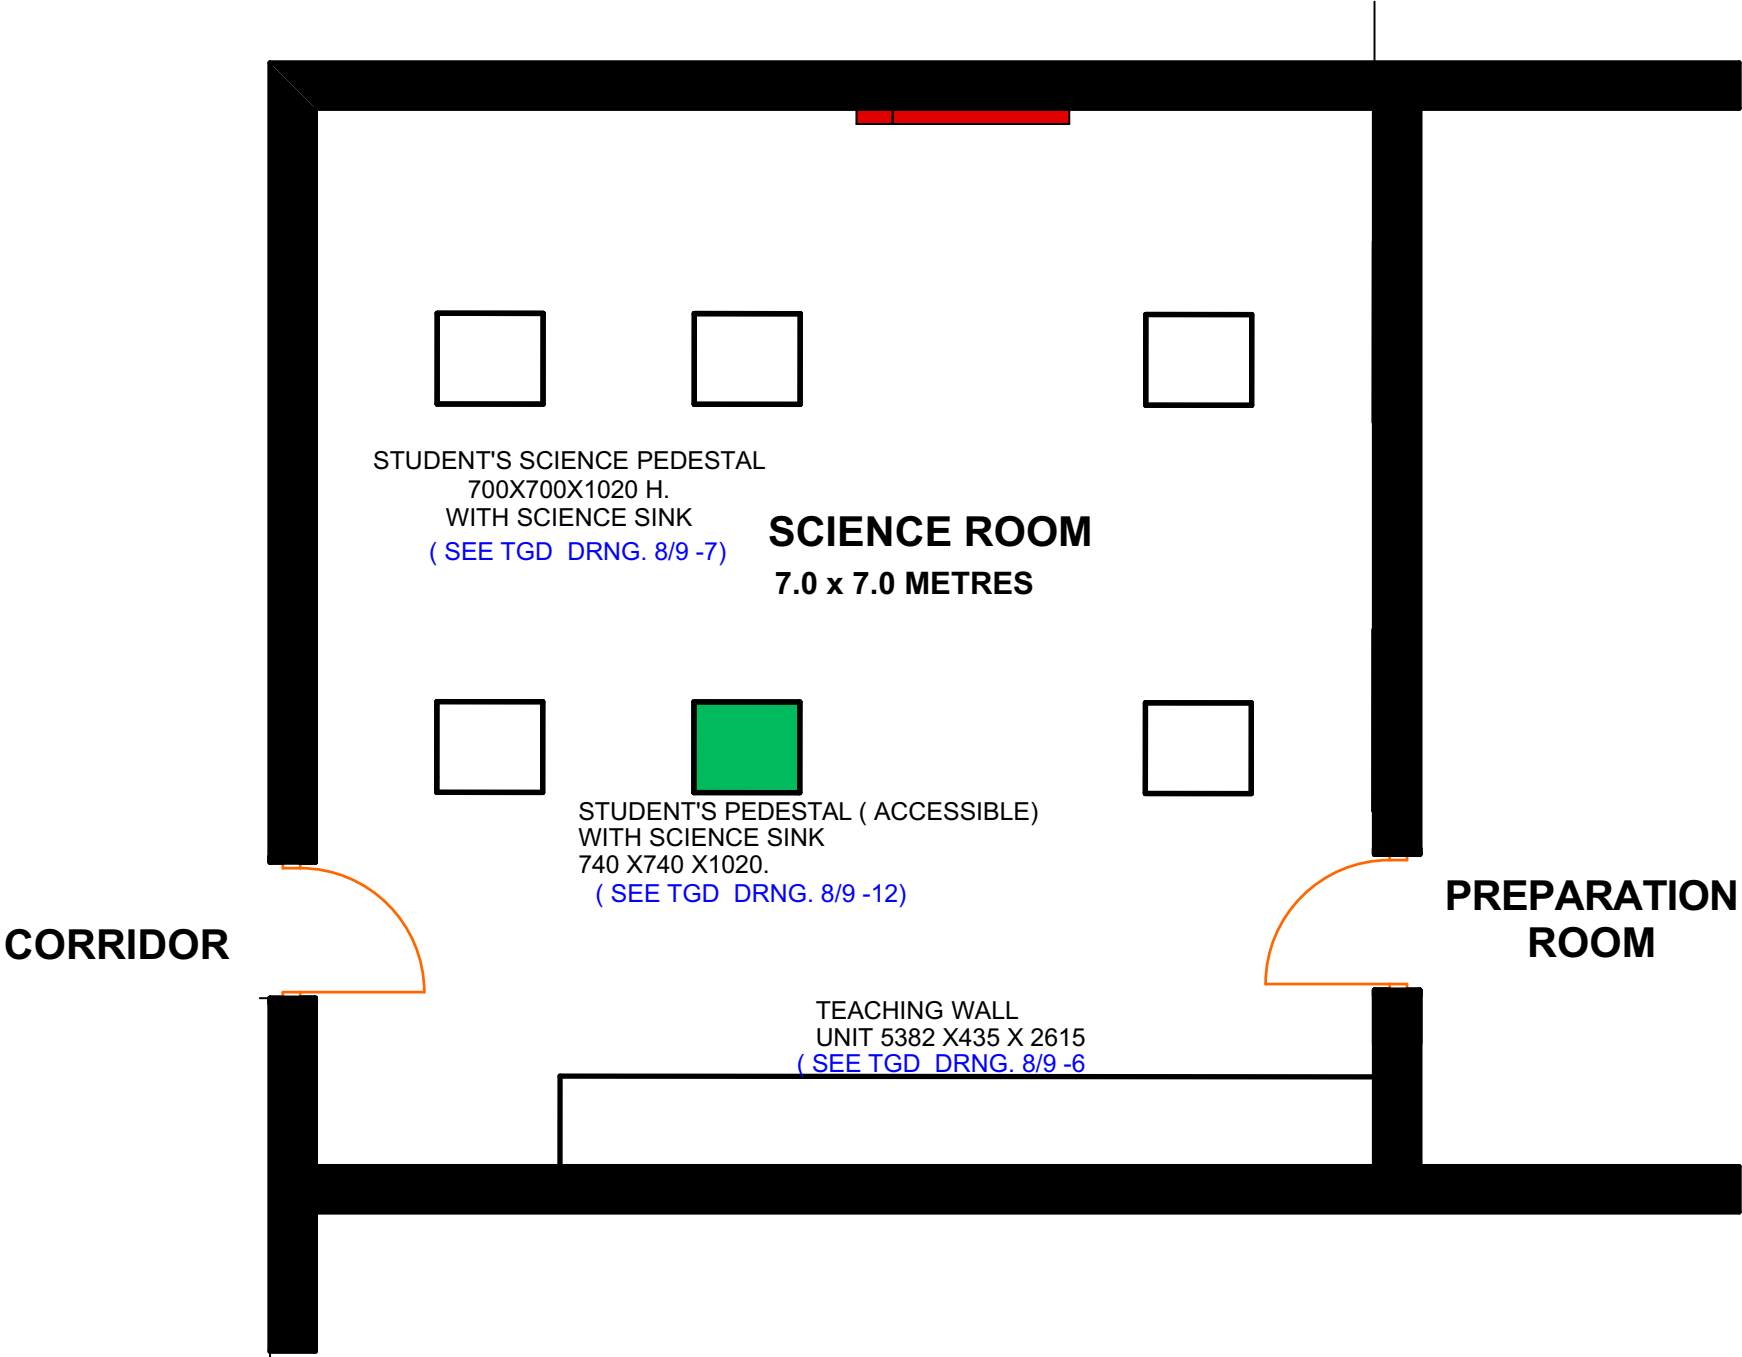

(Read with Specification)

Drawing 5. Plan showing Built In Fittings.Scale 1:50

**SCIENCE ROOM at
FINGAL COMMUNITY COLLEGE**

P M Ging

Architect