




Parking Bays Finishes


200x100 ClimaPave Slane blocks

Proposed Brick Wall

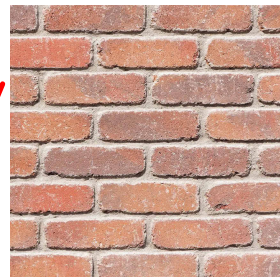

Proposed Metal Handrail

Patio, stairs and ramps.

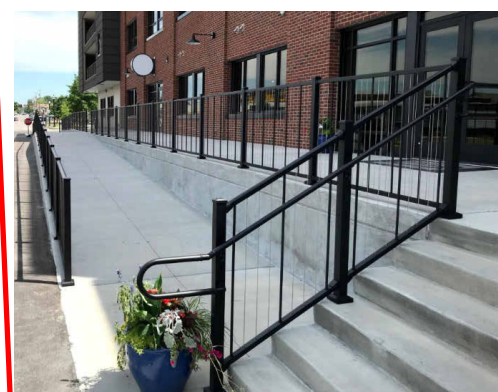

Accessible Parking Bays Finishes

200x100 ClimaPave Slane blocks

Accessible Parking Bays Finishes



Finishes Schedule

Paving: Patio, stairs and ramps.

400x400x40 mm Kilsaran Shelbourne Silver Granite Flags (pedestrian grade) on sand blinding over 175 mm compacted hardcore.

Finishes Schedule


Paving: Patio, stairs and ramps.



Existing Water Tank

400x400x40 mm Kilsaran Shelbourne Silver Granite Flags (pedestrian grade) on sand blinding over 175 mm compacted hardcore.

Zinc Cladding on Walls

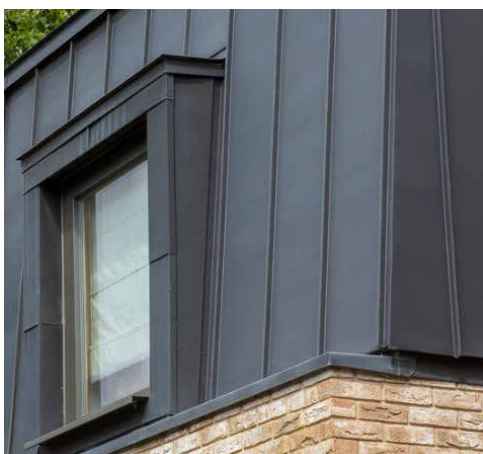


Finishes Schedule


Paving: Patio, stairs and ramps.



400x400x40 mm Kilsaran Shelbourne Silver Granite Flags (pedestrian grade) on sand blinding over 175 mm compacted hardcore.

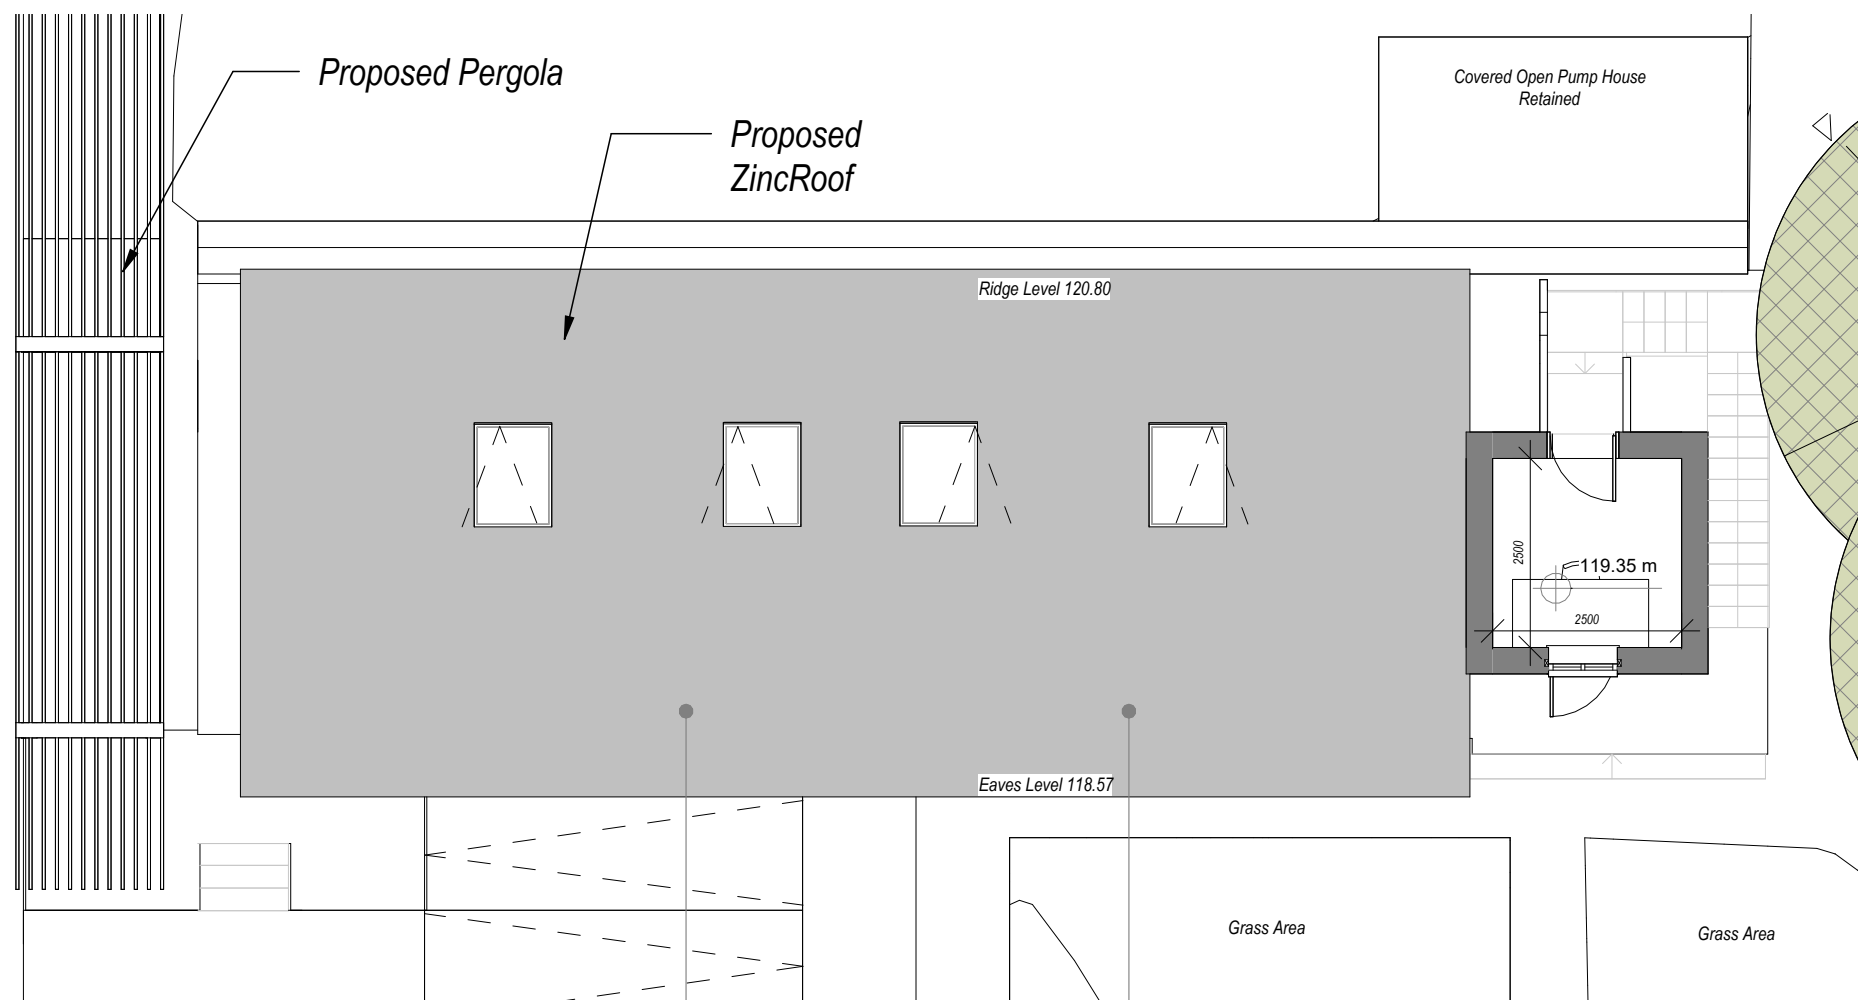

Brick Finish - Front wall only

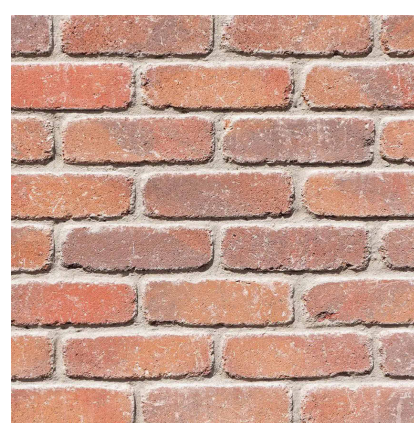

Zinc Roof



NOTES: USE FIGURED DIMENSIONS ONLY

COPYRIGHT RESERVED. THIS DRAWING IS NOT TO BE USED FOR A PURPOSE OTHER THAN THAT FOR WHICH IT HAS BEEN ISSUED BY GAFFNEY & CULLIVAN ARCHITECTS LTD. NOR IS IT TO BE COPIED OR REPRODUCED, RETAINED OR DISCLOSED EITHER WHOLLY OR IN PART BY OR TO ANY UNAUTHORISED PERSONS WITHOUT WRITTEN CONSENT.

1. ALL DIMENSIONS TO BE CHECKED ON SITE.
2. DO NOT SCALE THIS DRAWING. ONLY FIGURED DIMENSIONS TO BE TAKEN AS ACCURATE.
3. ARCHITECTS TO BE INFORMED IMMEDIATELY OF ANY DISCREPANCIES.
4. WORKS BELOW GROUND LEVEL ARE PROVISIONAL ONLY.