


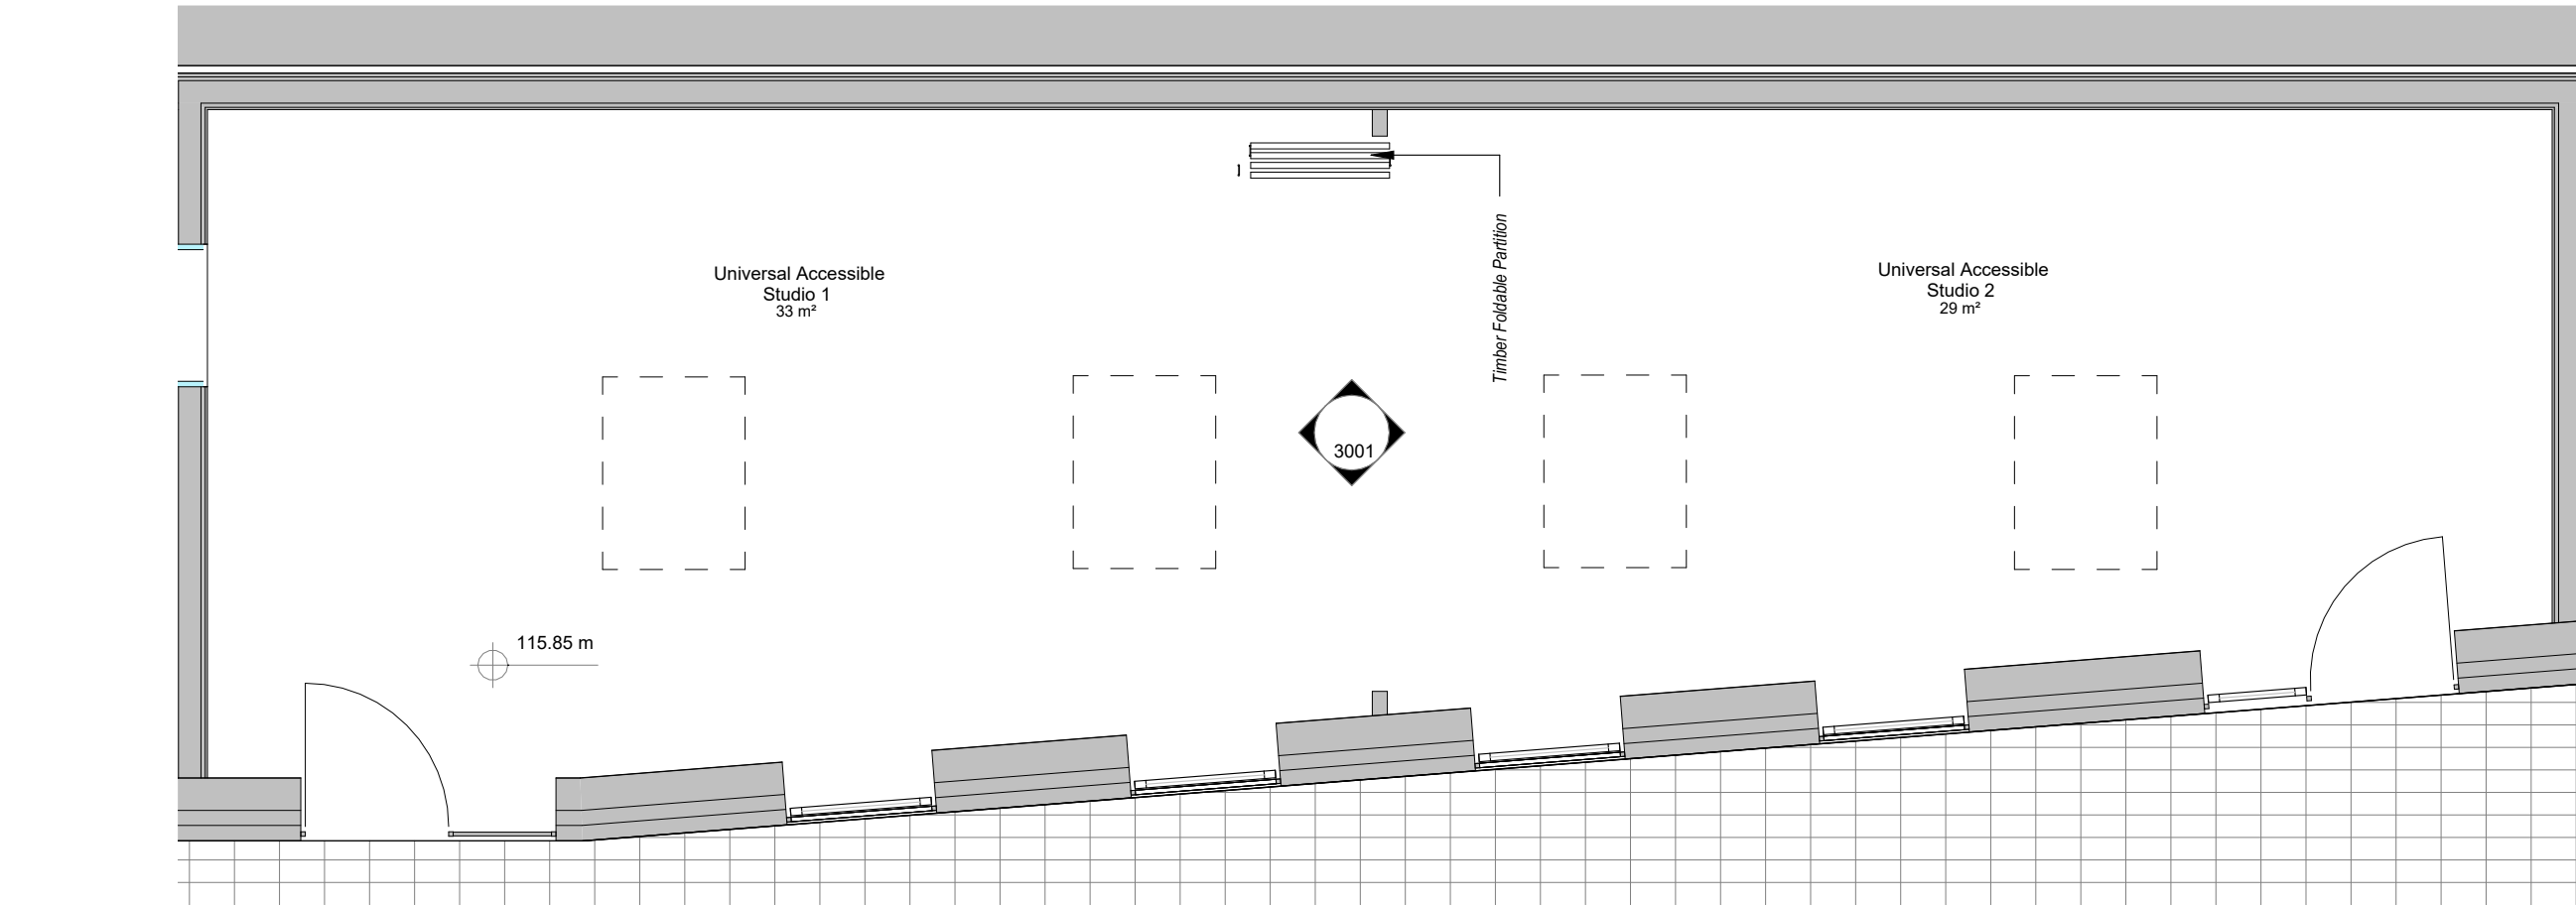


1
3001 RDS 01_UA Studio 1&2
SCALE: 1 : 50

Accessible Studio 1 and 2


Floor: Floating floor system - sprung timber dance flooring, colour to be approved by architect
22 mm solid hardwood floor boards

Walls to be primed and painted with 2nr. coats of emulsion paint. Colour TBC by the architect
- 100x100mm white ceramic wall tiles along full length of counter from top of counter to base of units, colour TBC by architect


Ceiling: Plaster skim finish over moisture resistant (green) plasterboard with 2 layers of white ceiling emulsion paint on a layer of primer

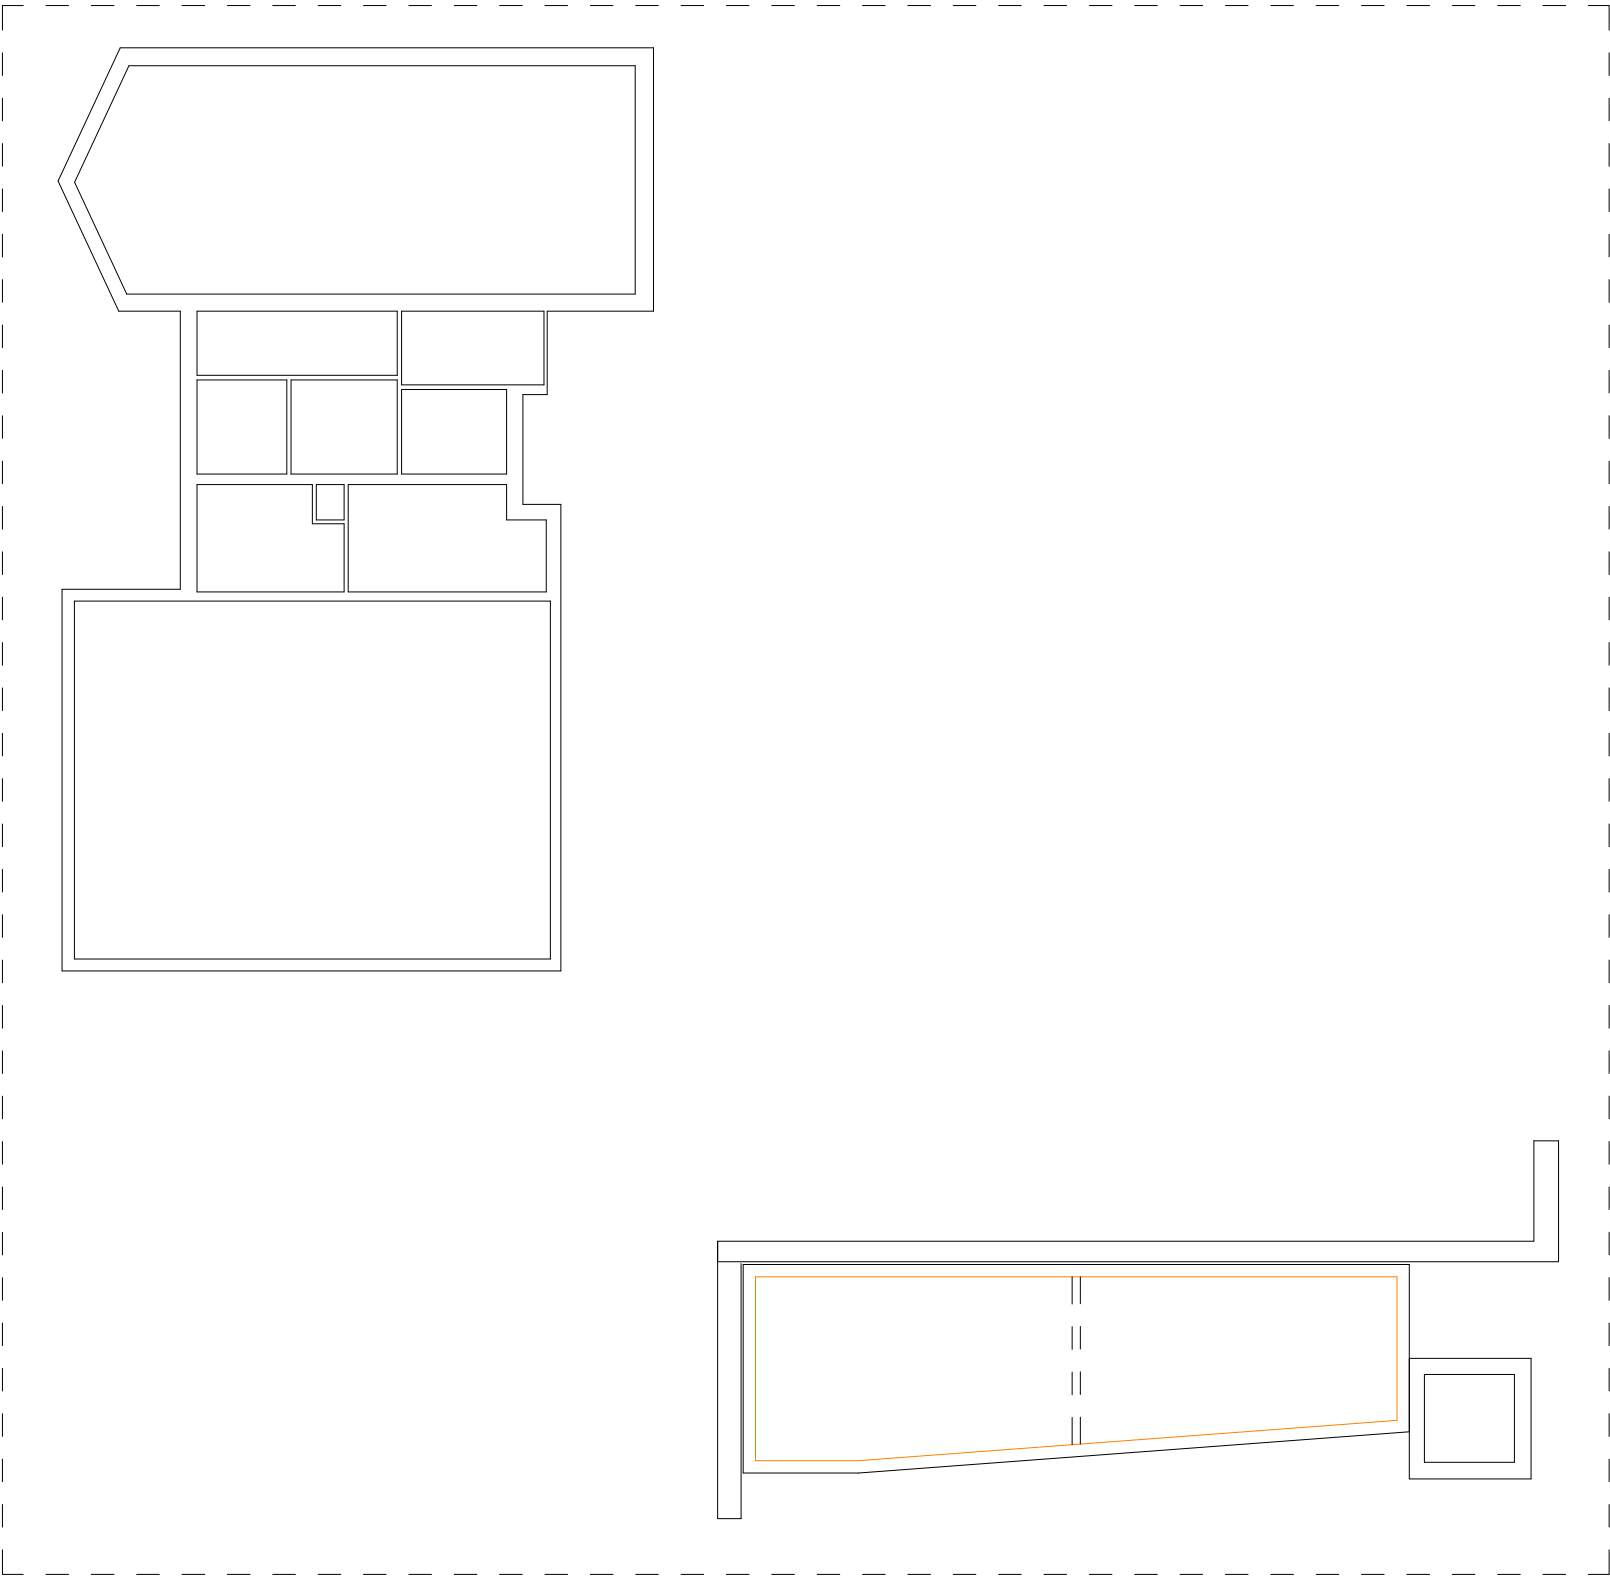


Keyplan

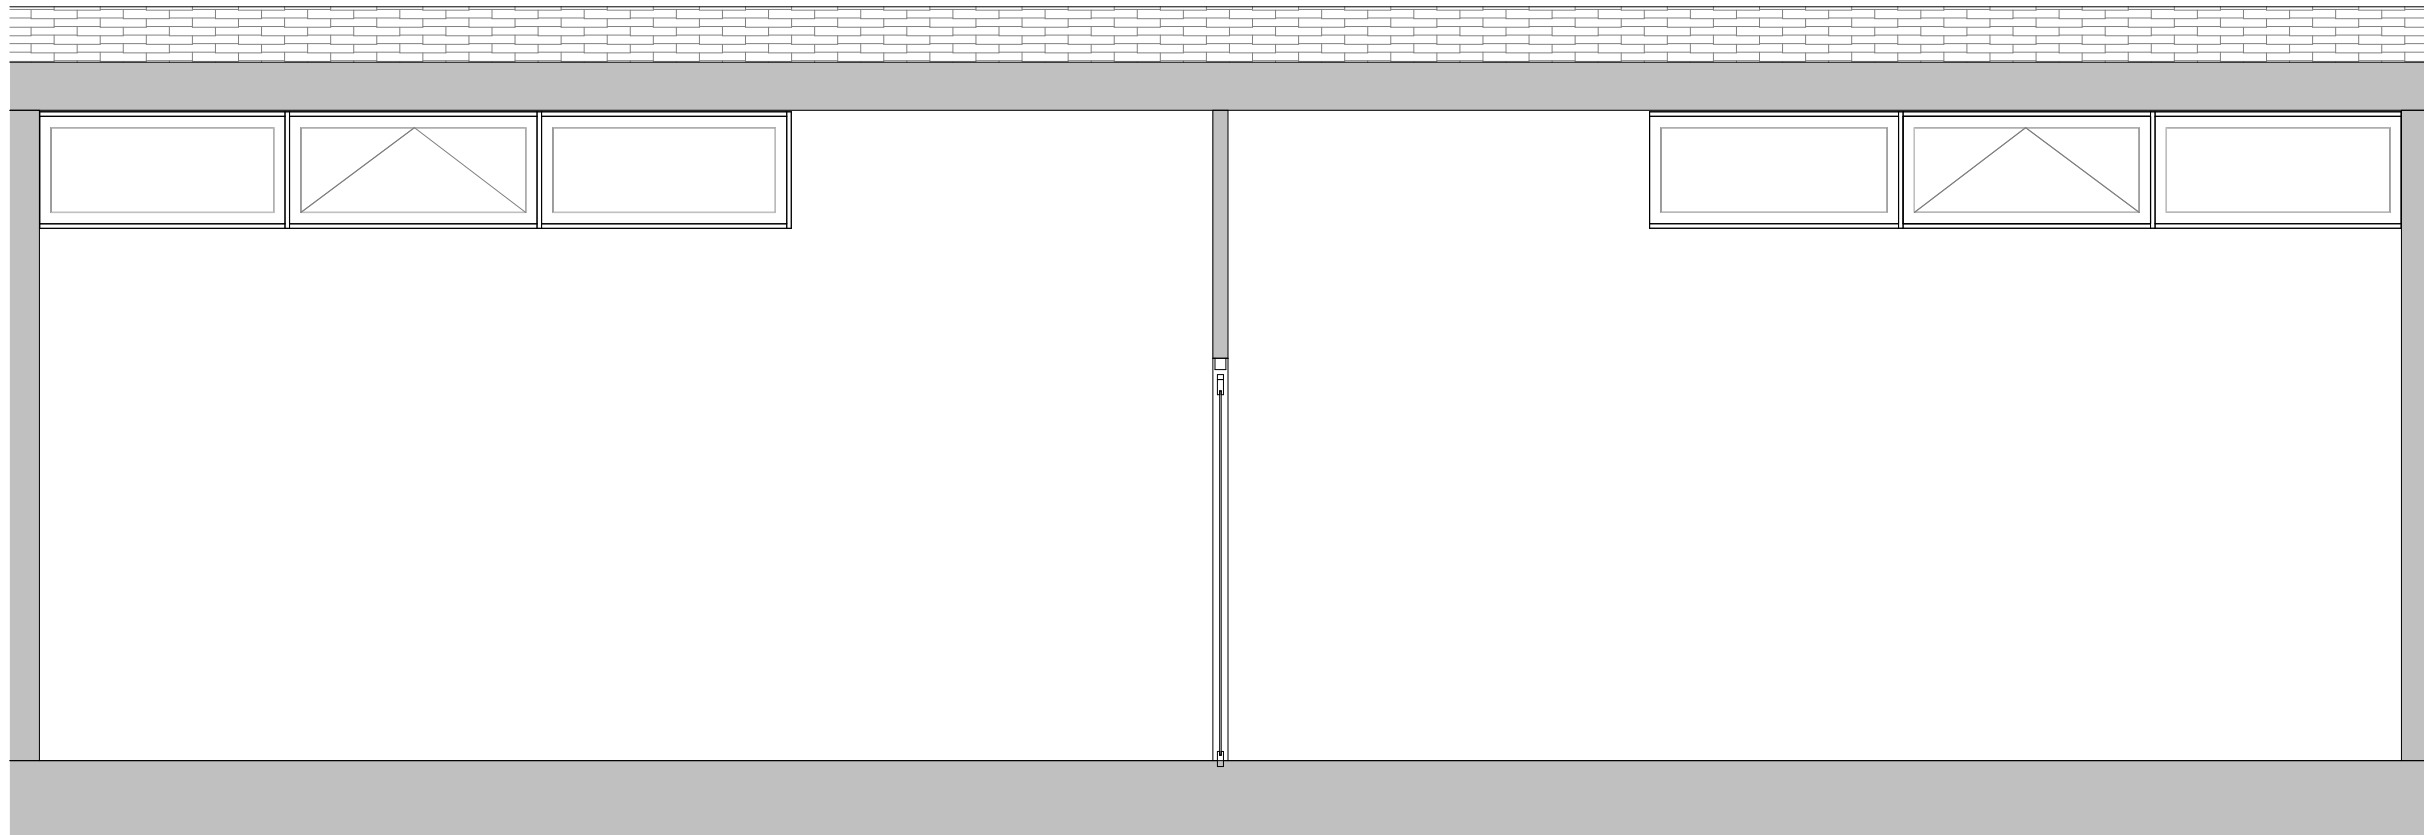


4
3001 Elevation 1 - a
SCALE: 1 : 50

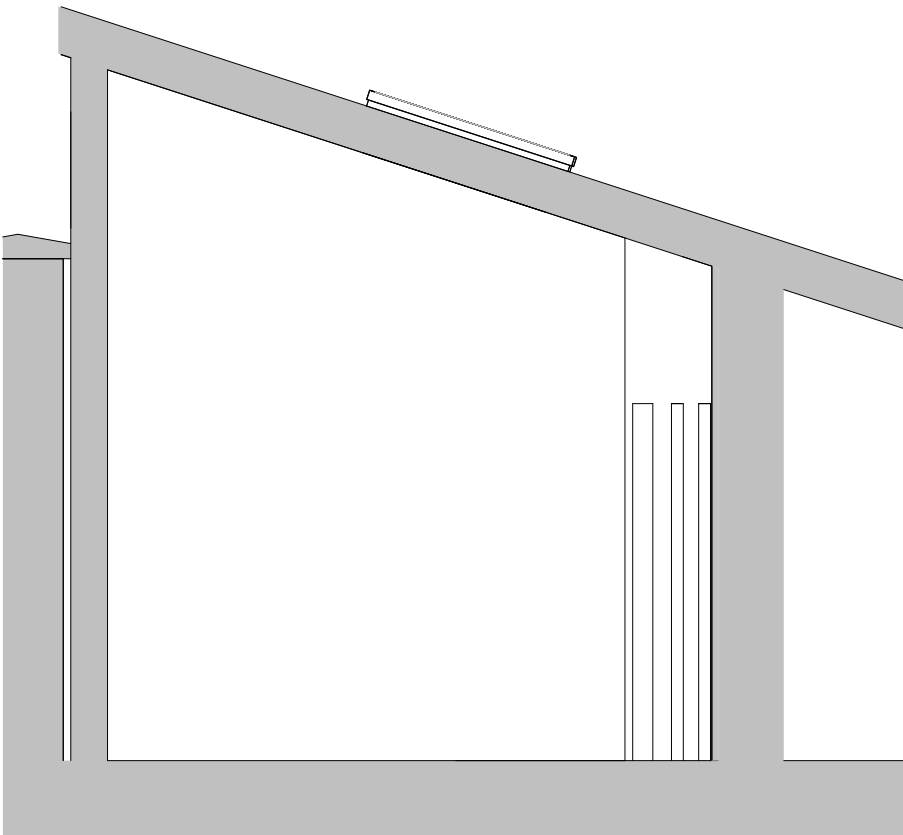

5
3001 Elevation 1 - c
SCALE: 1 : 50

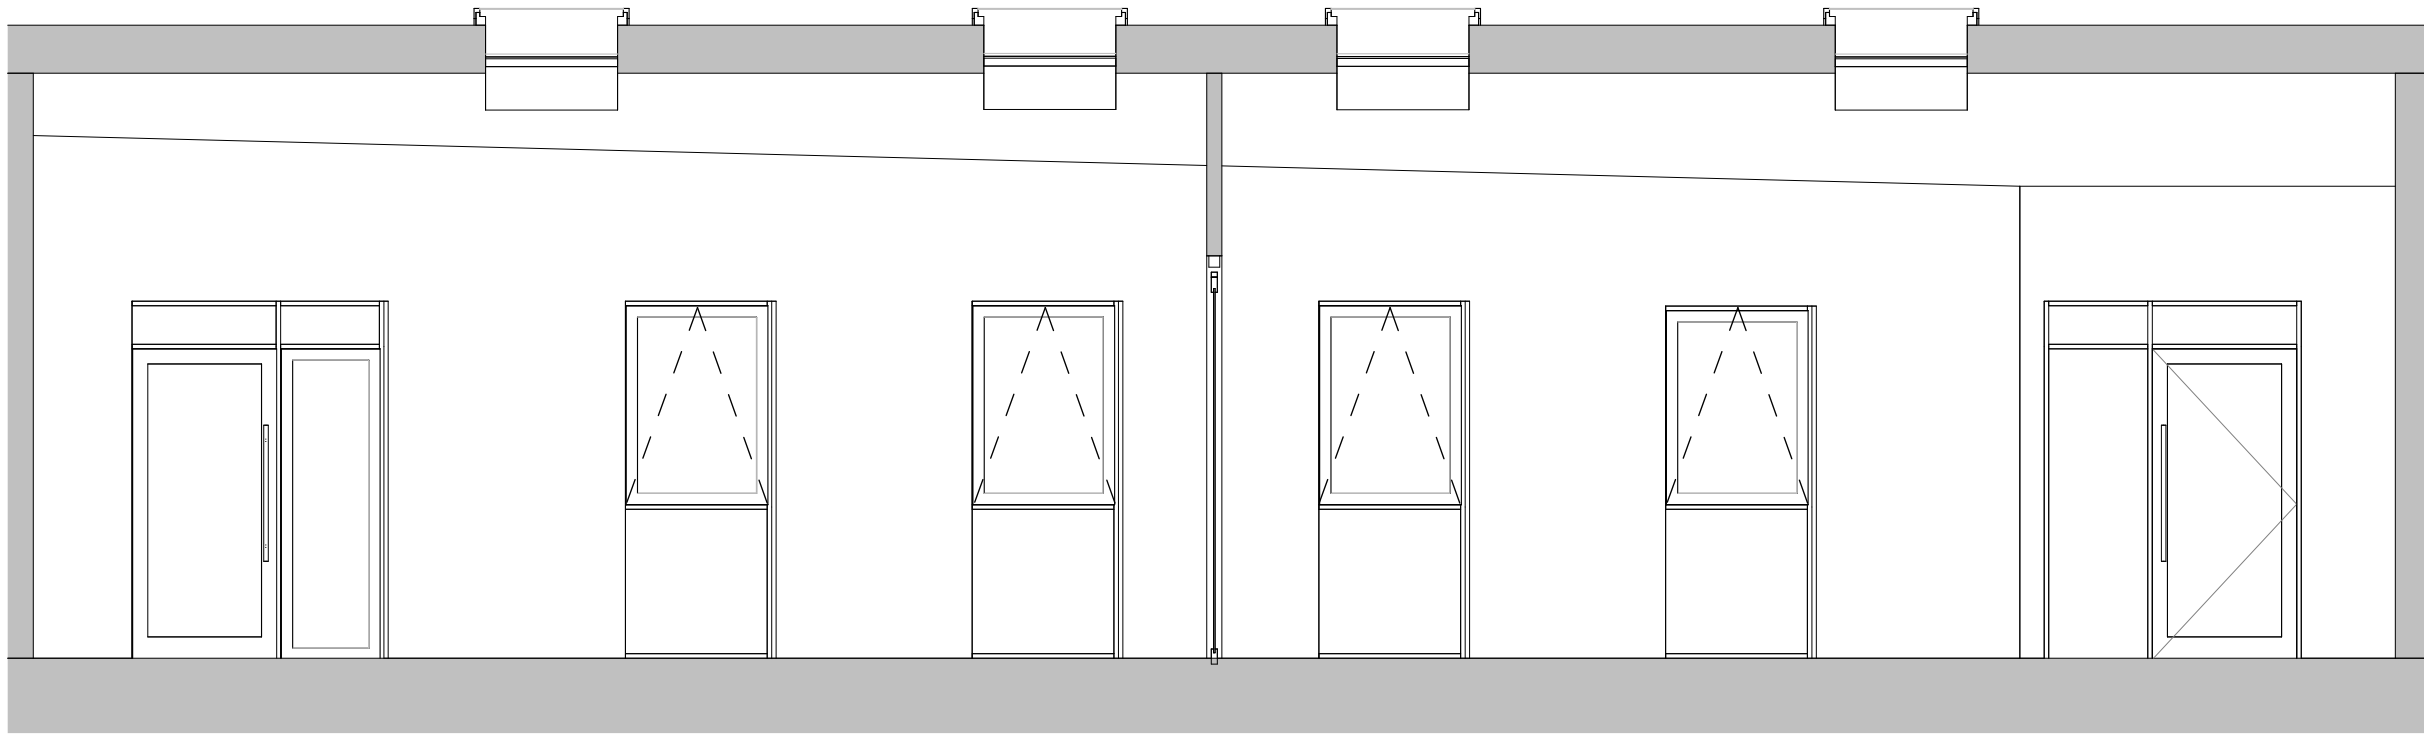

2
3001 Elevation 1 - b
SCALE: 1 : 50

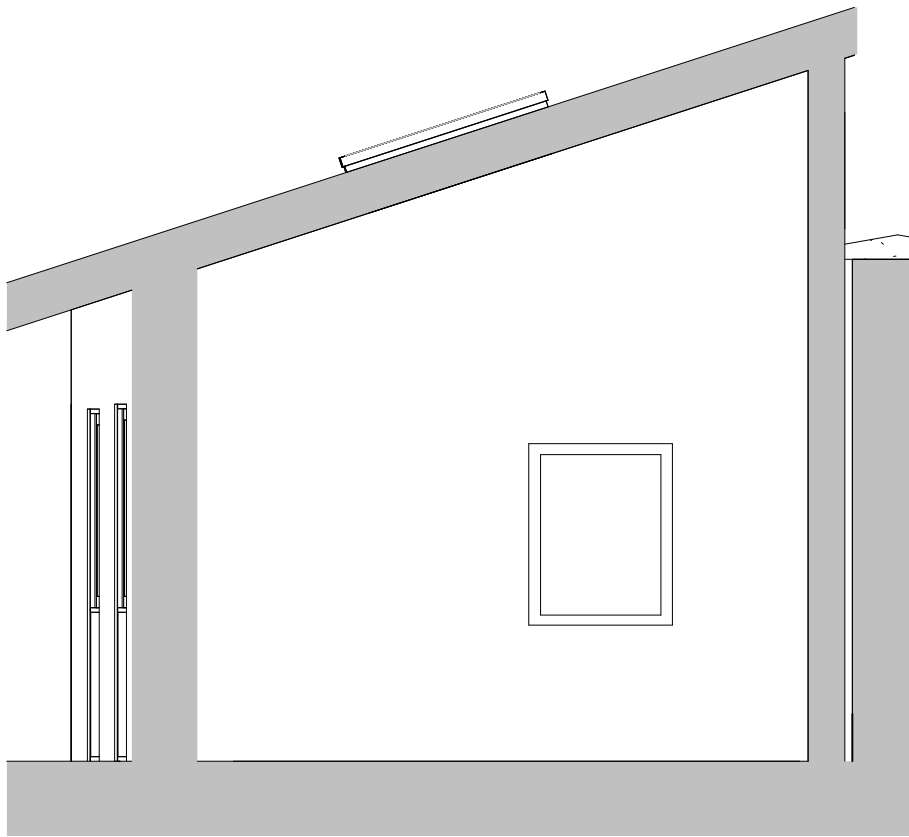

3
3001 Elevation 1 - d
SCALE: 1 : 50

NOTES: USE FIGURED DIMENSIONS ONLY

COPYRIGHT RESERVED. THIS DRAWING IS NOT TO BE USED FOR A PURPOSE OTHER THAN THAT FOR WHICH IT HAS BEEN ISSUED BY GAFFNEY & CULLIVAN ARCHITECTS LTD. NOR IS IT TO BE COPIED OR REPRODUCED, RETAINED OR DISCLOSED EITHER WHOLLY OR IN PART BY OR TO ANY UNAUTHORISED PERSONS WITHOUT WRITTEN CONSENT.

1. ALL DIMENSIONS TO BE CHECKED ON SITE.
2. DO NOT SCALE THIS DRAWING. ONLY FIGURED DIMENSIONS TO BE TAKEN AS ACCURATE.
3. ARCHITECTS TO BE INFORMED IMMEDIATELY OF ANY DISCREPANCIES
4. WORKS BELOW GROUND LEVEL ARE PROVISIONAL ONLY.

Rev No.	Date	Description
Rev 01	19/03/2026	Issue for Planning
G C A L GAFFNEY & CULLIVAN ARCHITECTS LTD		
Project Title: Potting Shed Shared Island		
Client: Tyrone Guthrie Centre		
Drawing Title: RDS01		
Scale: 1 : 50 @ A1	Date: 06/27/25	
Drawn by: AF	Designed by: AF	Checked by: DC
Drawing No: 25-024- TGC- GCAL- 01- 00- DR- A- 3001	Rev: Rev 01	