


UA Shared Self Service Canteen

Floor: 2.5mm - R10 - 'Forbo Eternal' or equivalent, pattern and colour to be approved by architect

Walls: Walls to be primed and painted with 2nr. coats of emulsion paint / splashback (100x100mm ceramic wall tiles along full length of counter from top of counter to base of units, colour TBC by architect)

Ceiling: Plaster skim finish over moisture resistant (green) plasterboard with 2 layers of white ceiling emulsion paint on a layer of primer

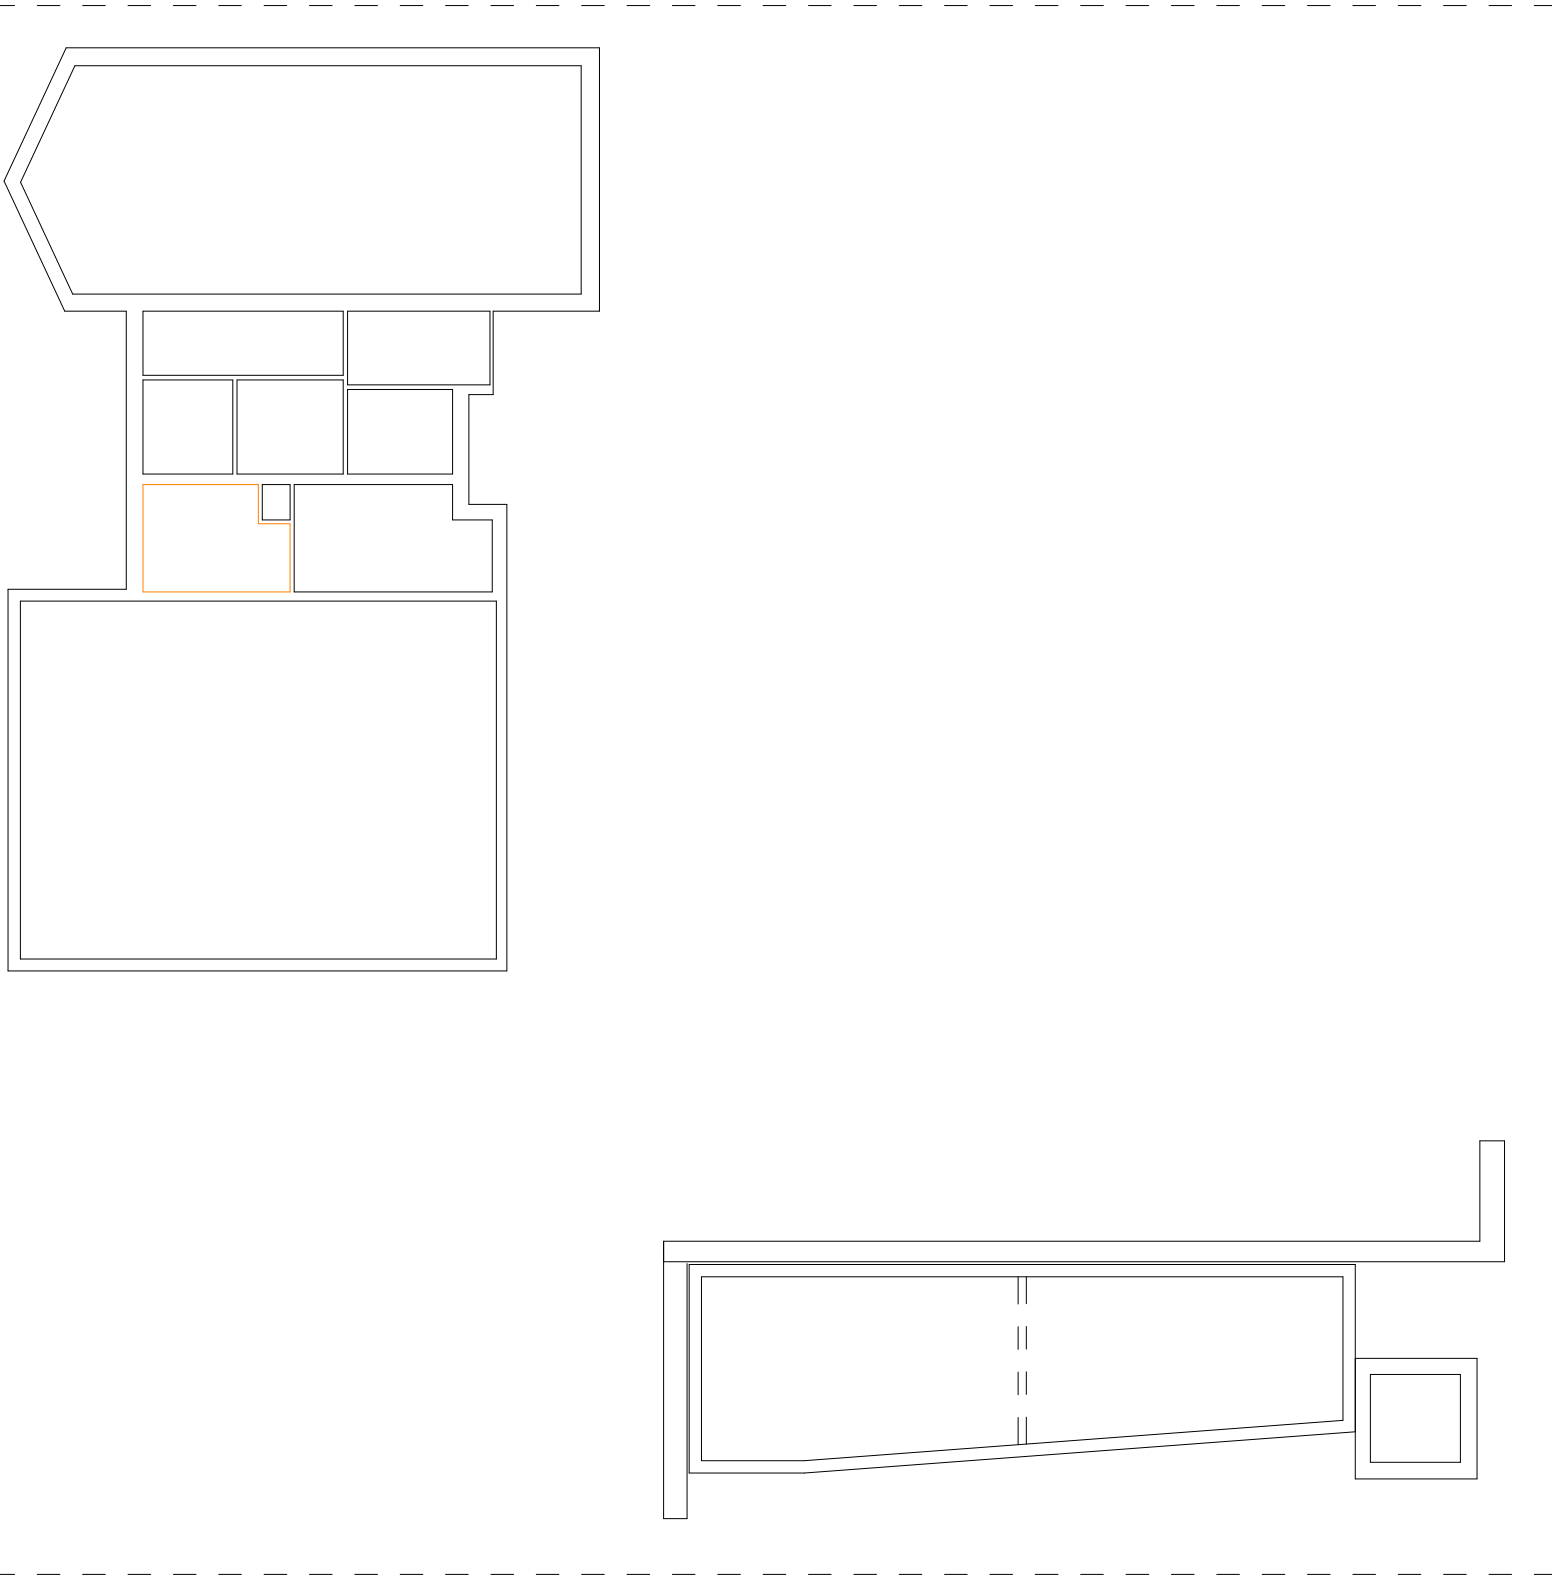


Keyplan

Entrance/Lobby


Floor: 2.5mm - R10 - 'Forbo Eternal' or equivalent, pattern and colour to be approved by architect

Walls: 2 coats emulsion paint + 2 coats primer


Ceiling: Plaster skim finish plasterboard with 2 layers of white ceiling emulsion paint on a layer of primer

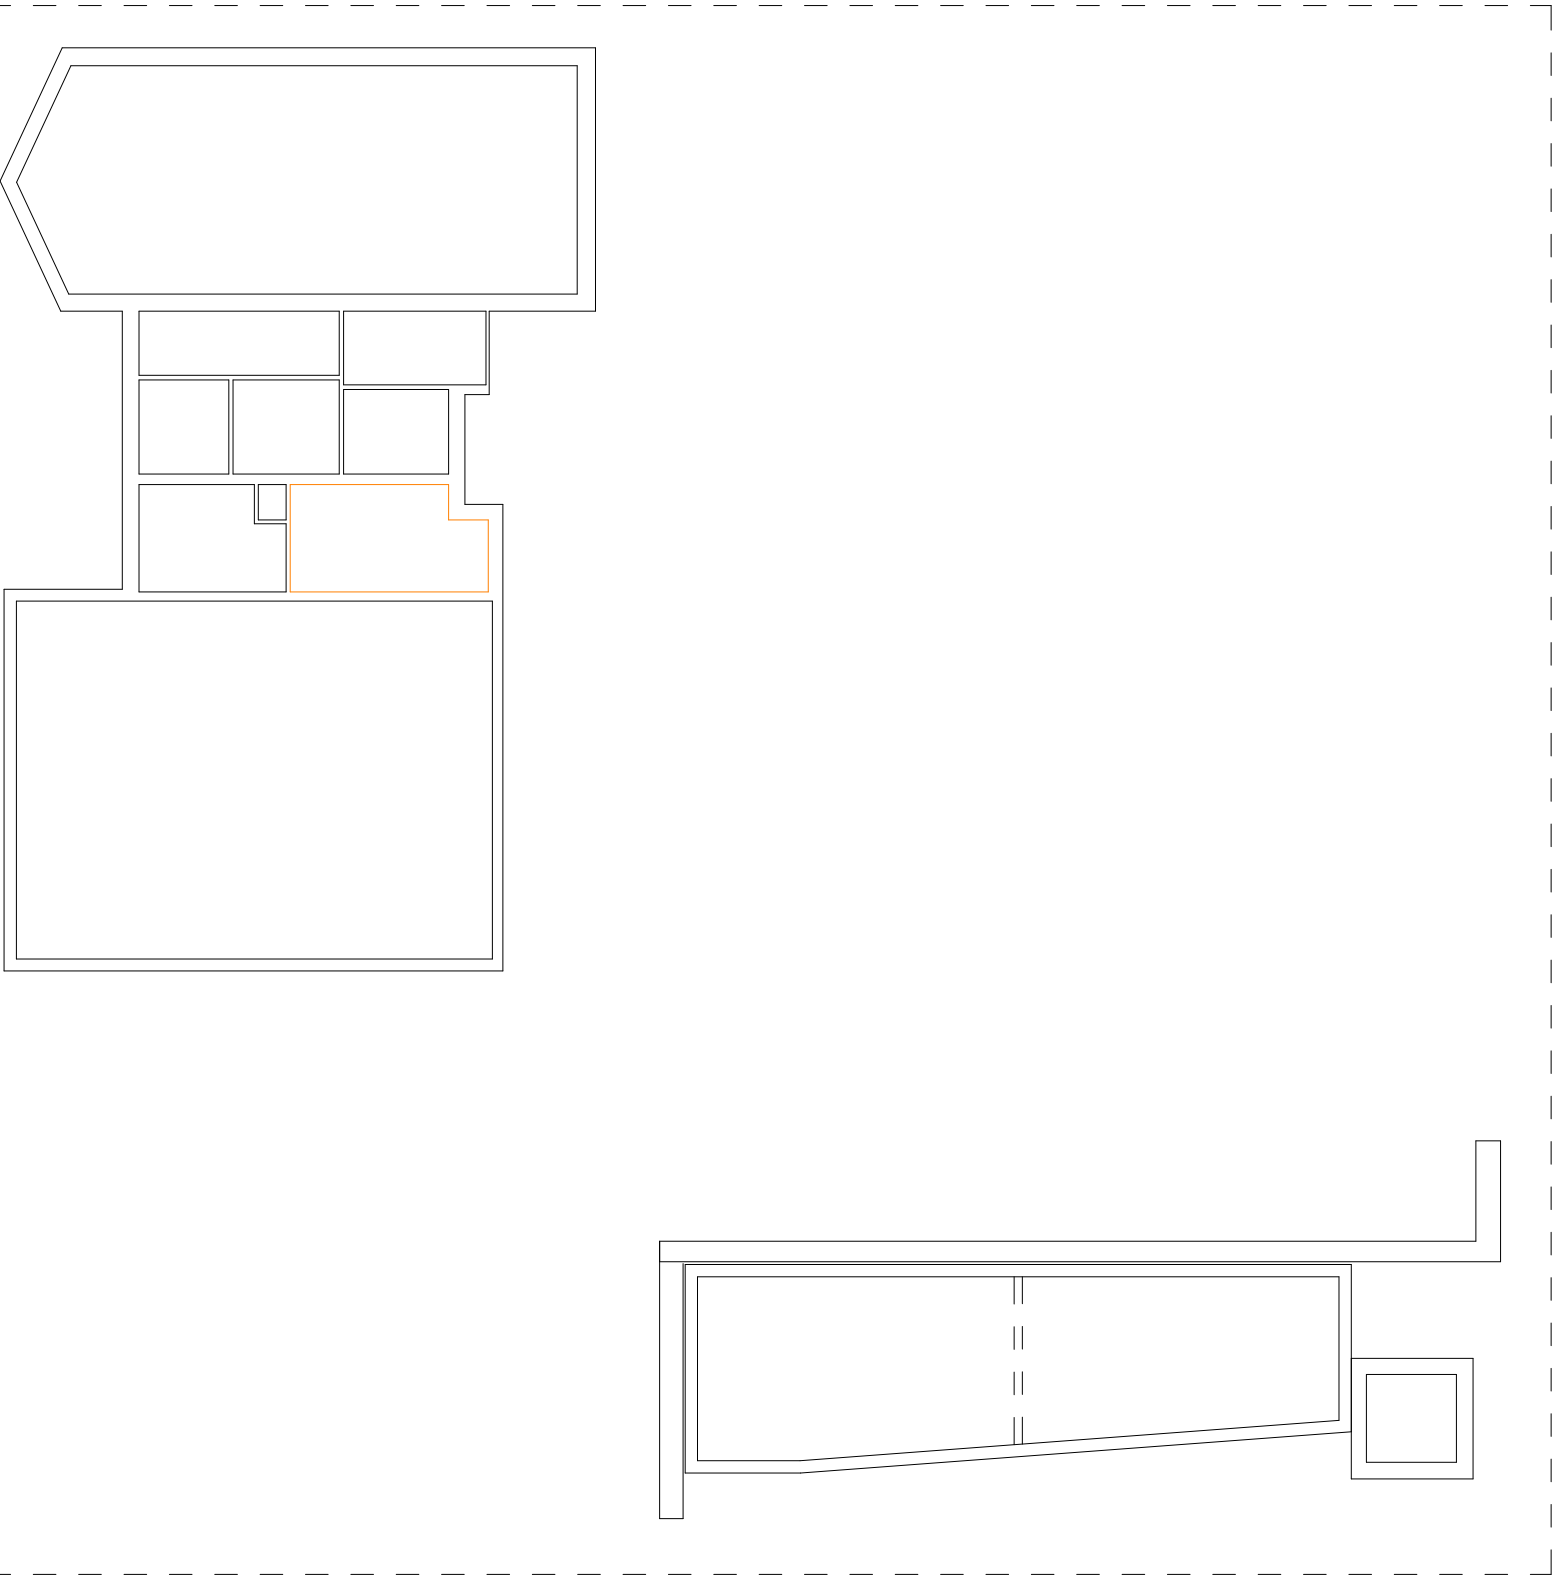


Keyplan

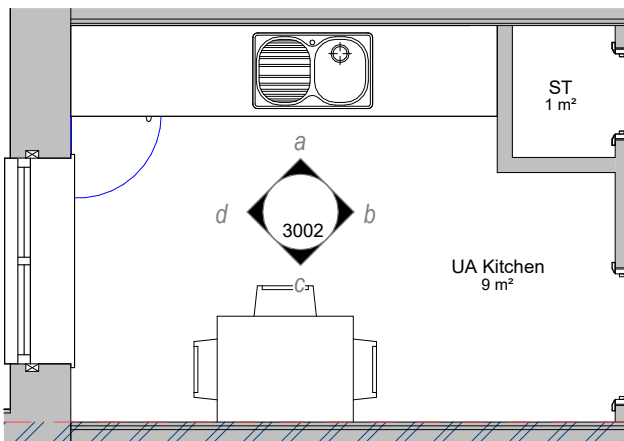


5 RDS02_UA Kitchen
SCALE: 1 : 50

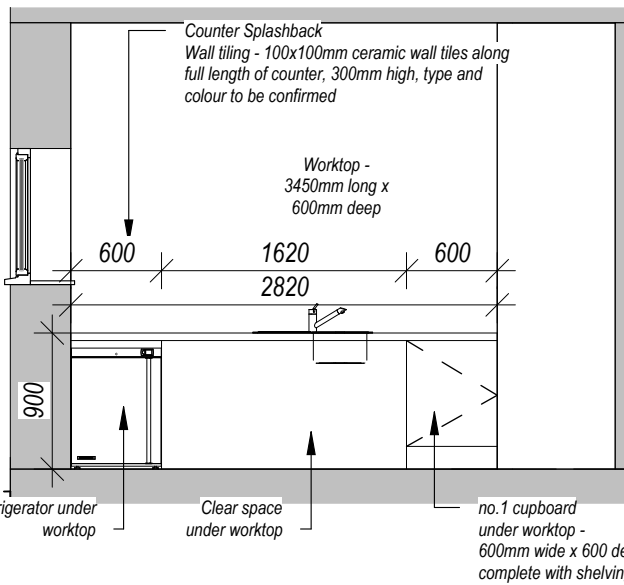


1 Elevation 2 - a
SCALE: 1 : 50

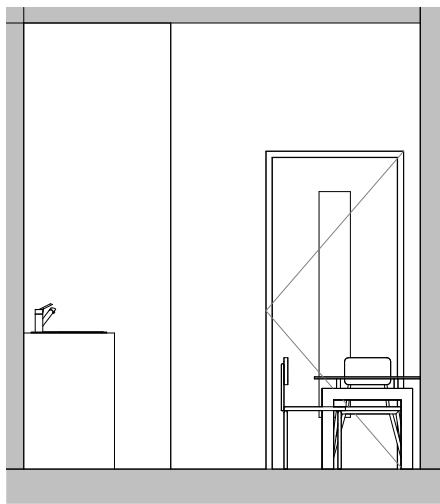


2 Elevation 2 - b
SCALE: 1 : 50

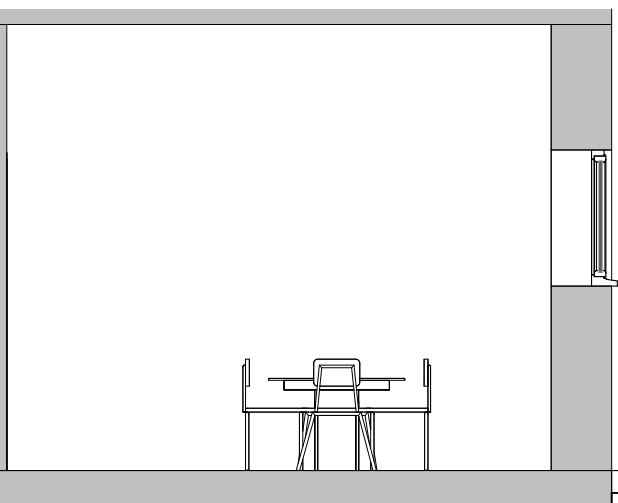


3 Elevation 2 - c
SCALE: 1 : 50

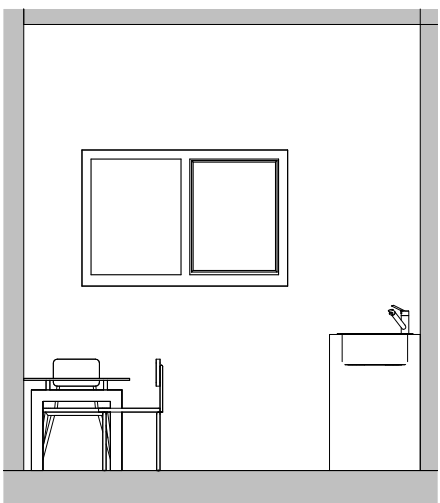


4 Elevation 2 - d
SCALE: 1 : 50

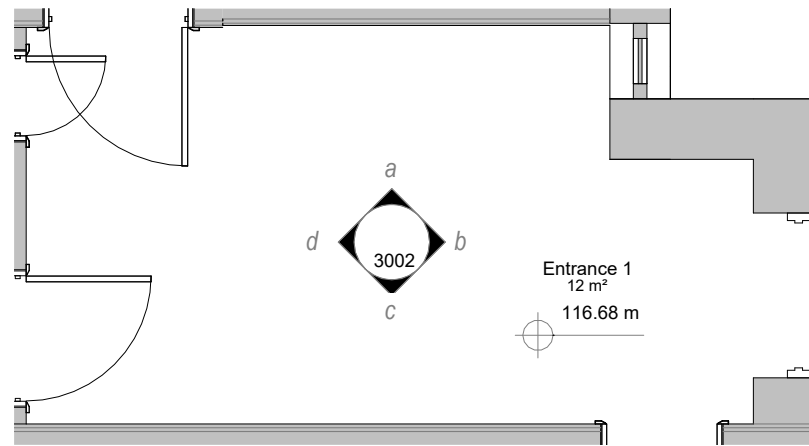


7 RDS03_Entrance
SCALE: 1 : 50

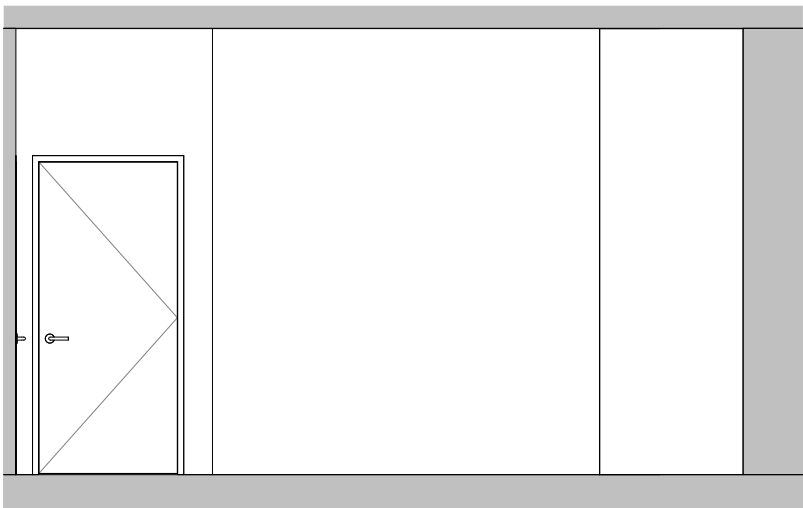


8 Elevation 3 - a
SCALE: 1 : 50

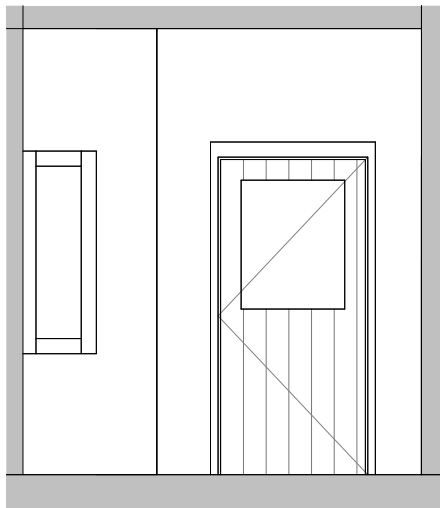

9 Elevation 3 - b
SCALE: 1 : 50

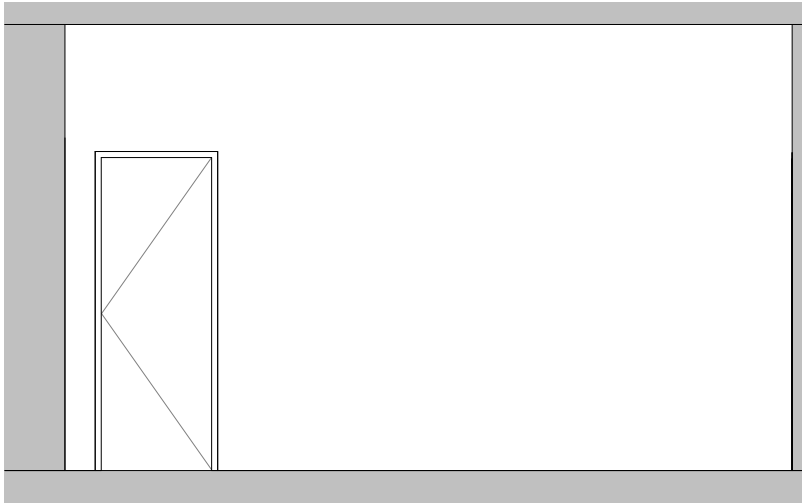

10 Elevation 3 - c
SCALE: 1 : 50

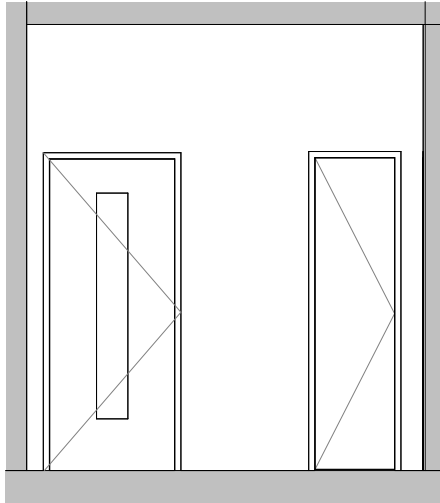

11 Elevation 3 - d
SCALE: 1 : 50

NOTES: USE FIGURED DIMENSIONS ONLY

COPYRIGHT RESERVED: THIS DRAWING IS NOT TO BE USED FOR A PURPOSE OTHER THAN THAT FOR WHICH IT HAS BEEN ISSUED BY GAFFNEY & CULLIVAN ARCHITECTS LTD. NOR IS IT TO BE COPIED OR REPRODUCED, RETAINED OR DISCLOSED EITHER WHOLLY OR IN PART BY OR TO ANY UNAUTHORISED PERSONS WITHOUT WRITTEN CONSENT.

1. ALL DIMENSIONS TO BE CHECKED ON SITE.
2. DO NOT SCALE THIS DRAWING. ONLY FIGURED DIMENSIONS TO BE TAKEN AS ACCURATE.
3. ARCHITECTS TO BE INFORMED IMMEDIATELY OF ANY DISCREPANCIES
4. WORKS BELOW GROUND LEVEL ARE PROVISIONAL ONLY.

Rev Nr.	Date	Issue for Planning	Description
Rev 01	19/03/2026	Issue for Planning	
			
Project Title: Potting Shed Shared Island			
Client: Tyrone Guthrie Centre			
Drawing Title: RDS02 & 03			
Scale: 1 : 50 @ A1		Date: 06/27/25	
Drawn by: AF	Designed by: AF	Checked by: DC	
Drawing No: 25-024- TGC- GCAL- 01- 00- DR- A-		3002	Rev 01