


UA WC & Shower 01

Floor: 3mm - R11 rated slip resistant vinyl flooring system - 'Forbo Safestep' or equivalent, pattern and colour to be approved by architect

Walls:100x100mm white ceramic bathroom wall tiles to room perimeter

Walls: 15mm sand cement render with skim finish. Painted with 2 layers of white emulsion paint on a layer of primer

Ceiling: Plaster skim finish over moisture resistant (green) plasterboard with 2 layers of white ceiling emulsion paint on a layer of primer

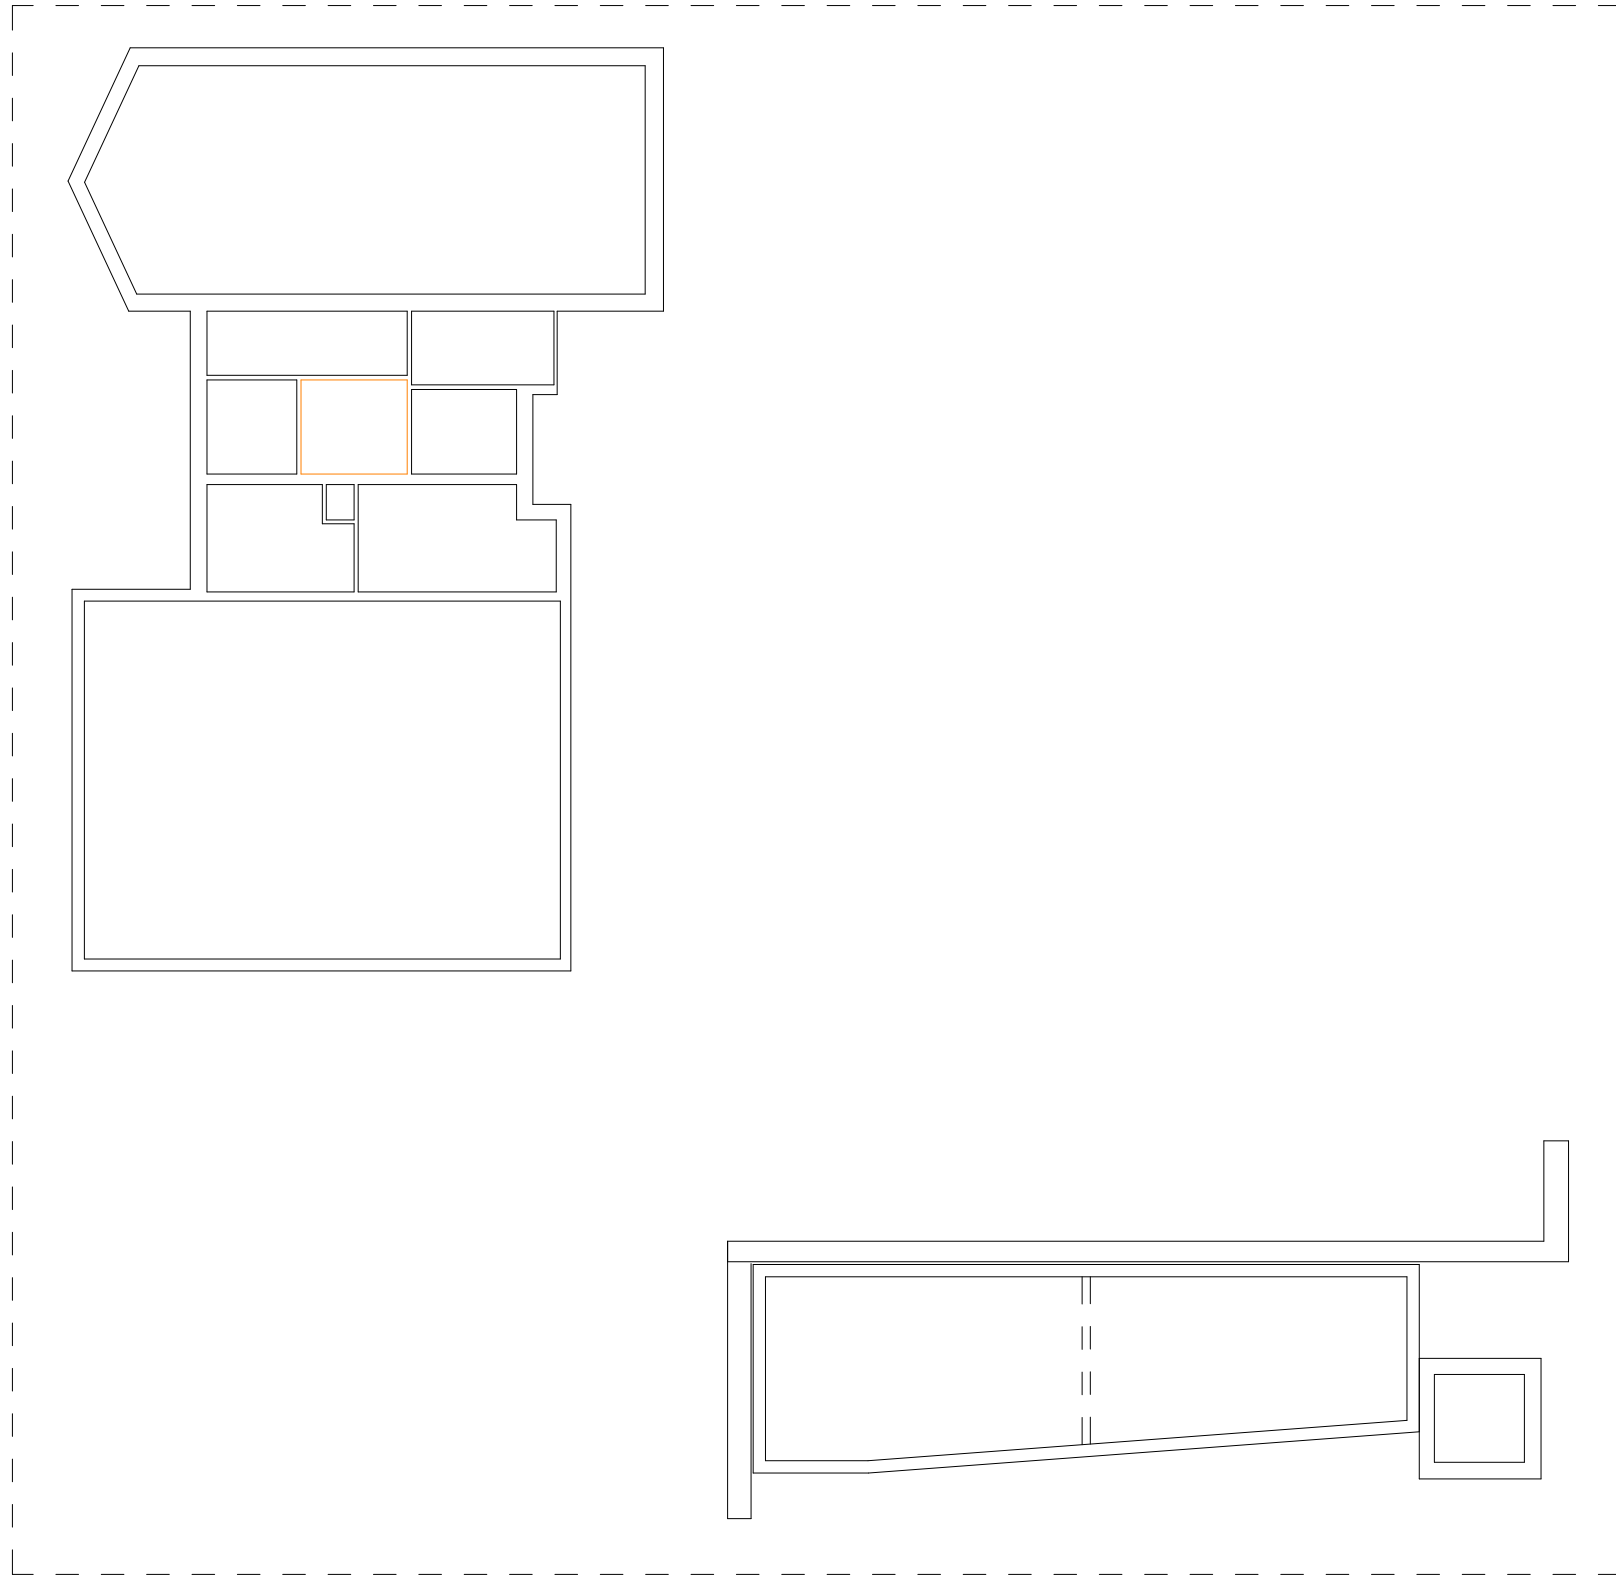

Keyplan


UA WC 02

Floor: 3mm - R11 rated slip resistant vinyl flooring system - 'Forbo Safestep' or equivalent, pattern and colour to be approved by architect











Walls:100x100mm white ceramic bathroom wall tiles to room perimeter

Walls: 15mm sand cement render with skim finish. Painted with 2 layers of white emulsion paint on a layer of primer

Ceiling: Plaster skim finish over moisture resistant (green) plasterboard with 2 layers of white ceiling emulsion paint on a layer of primer

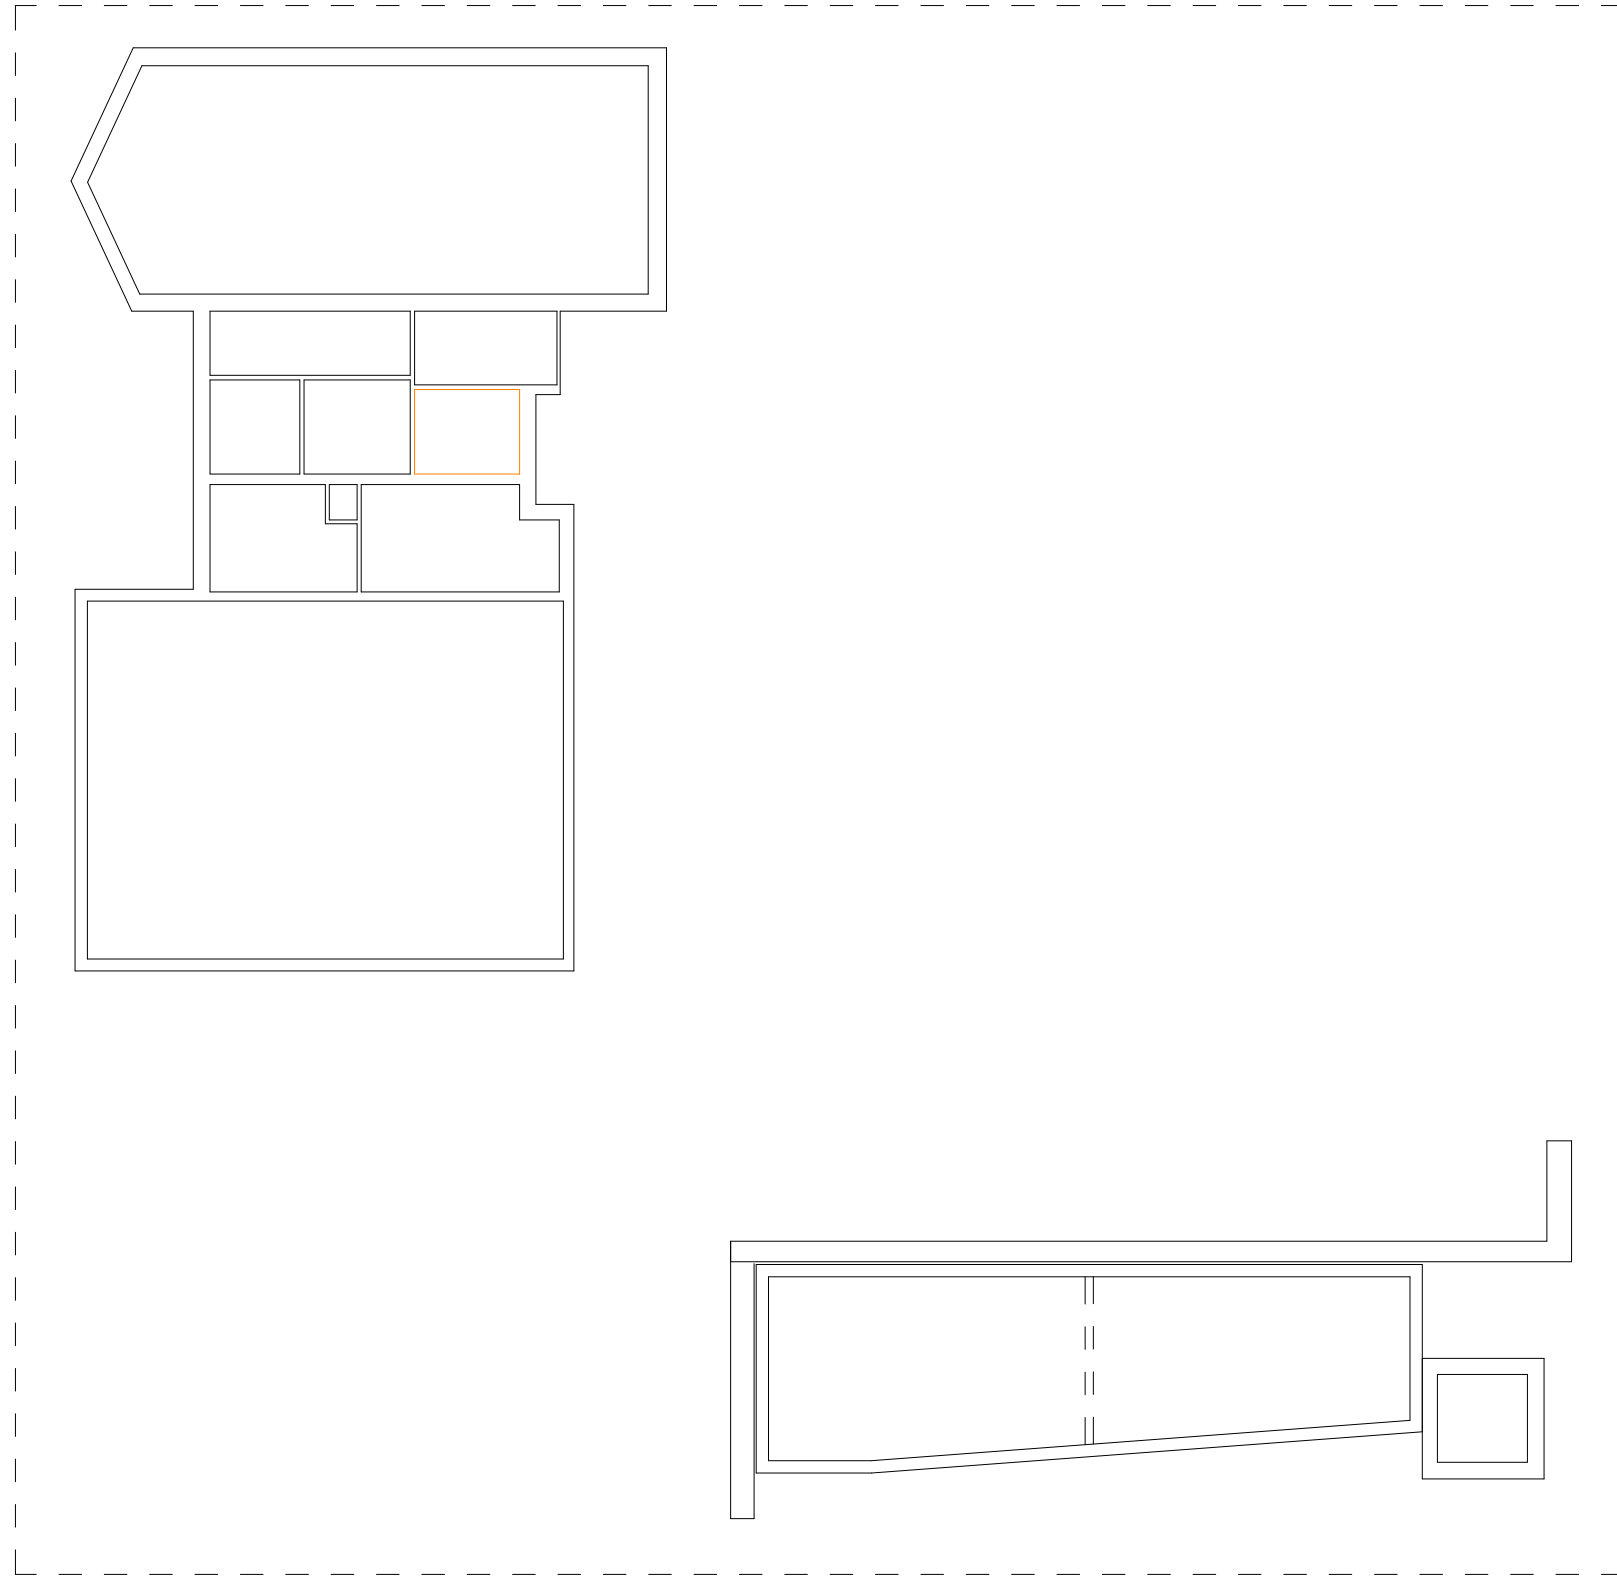

Keyplan

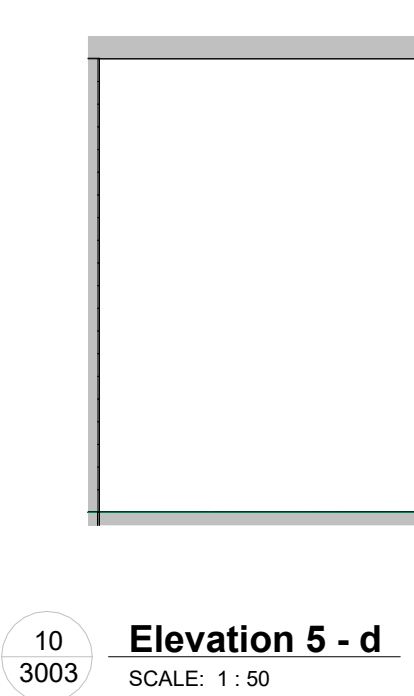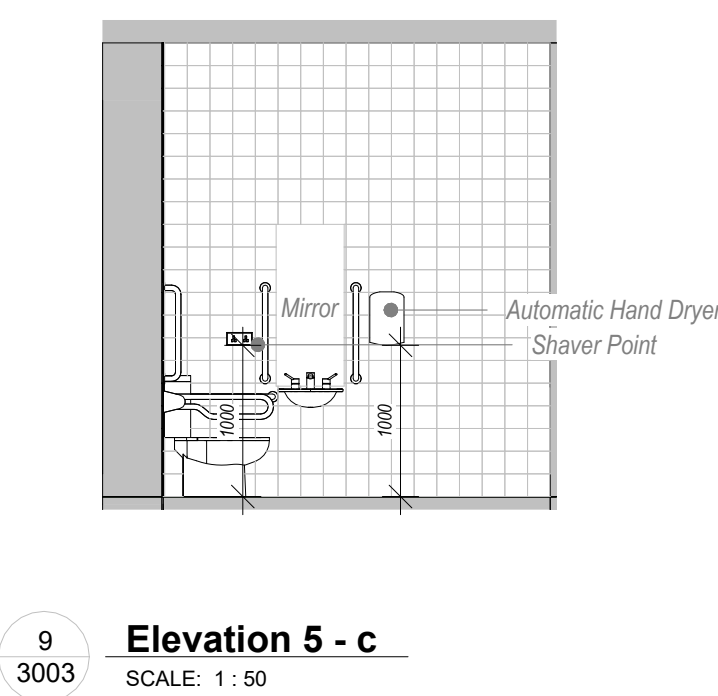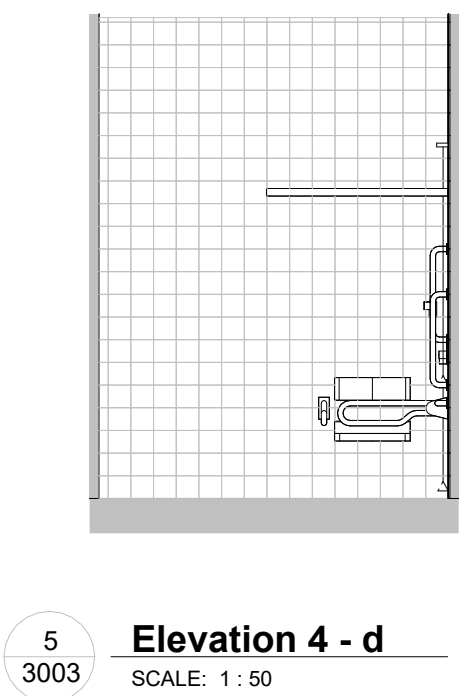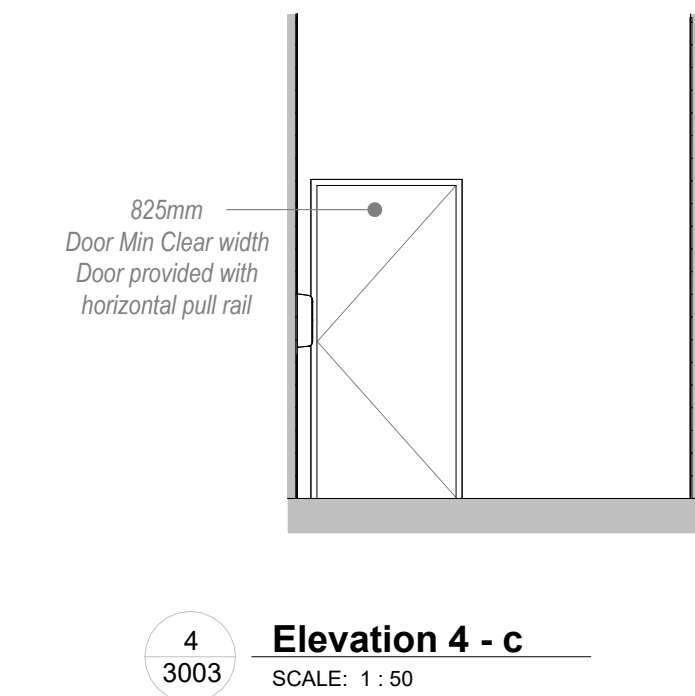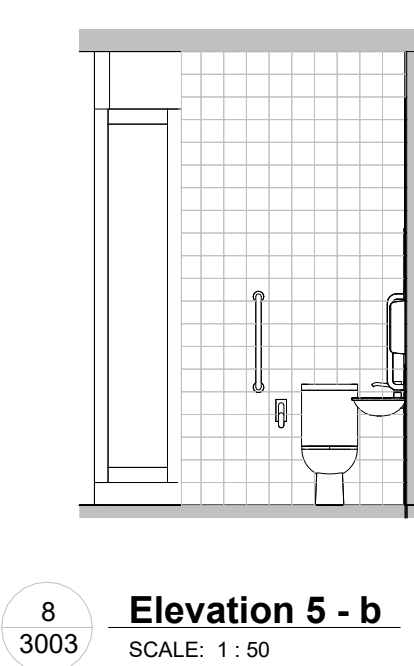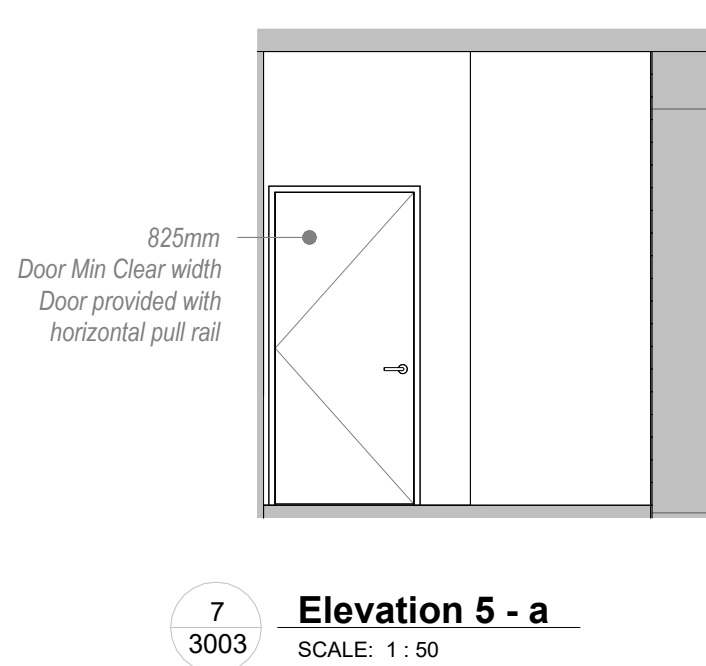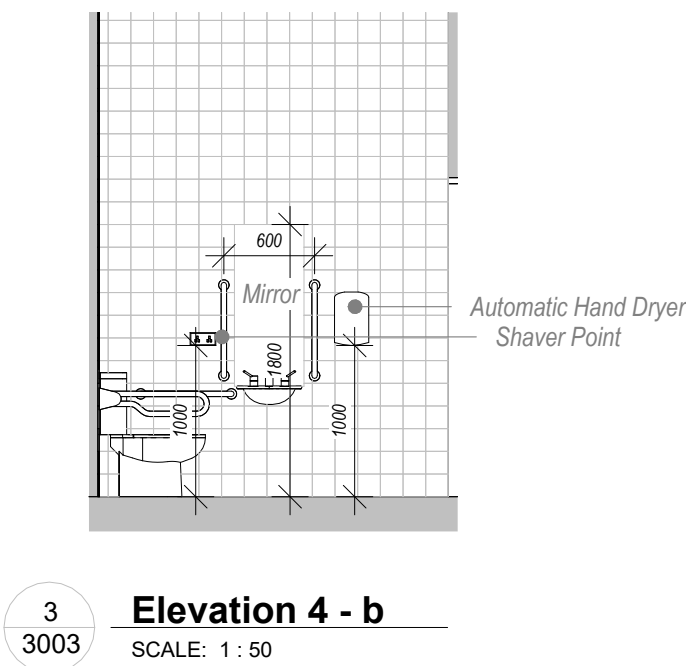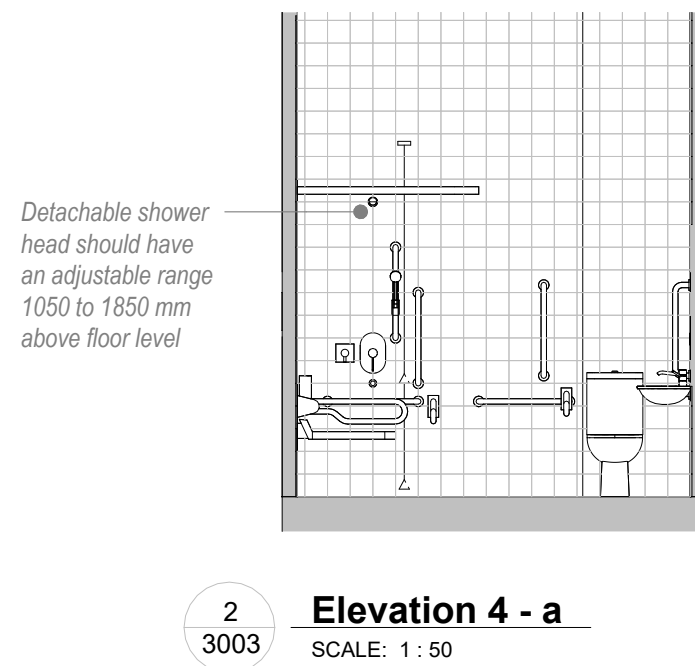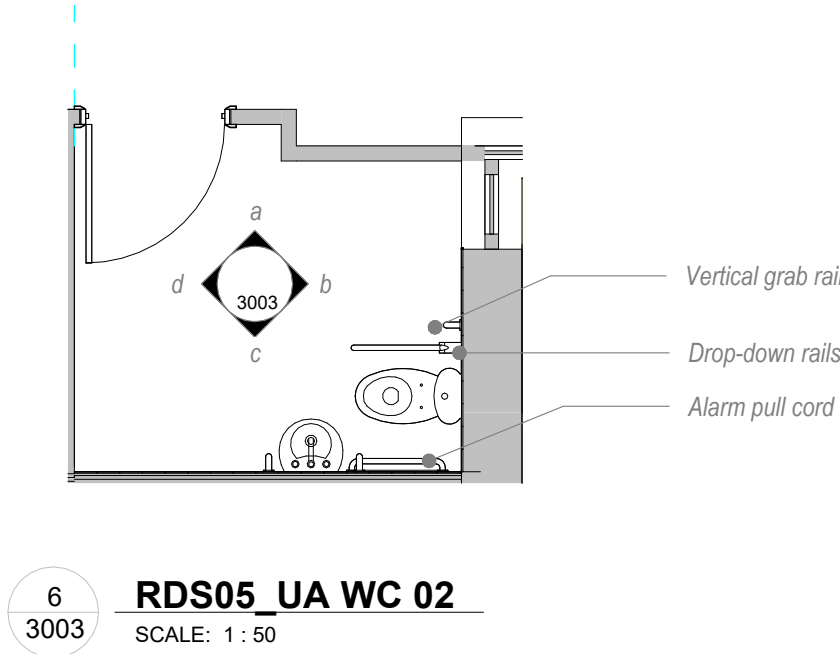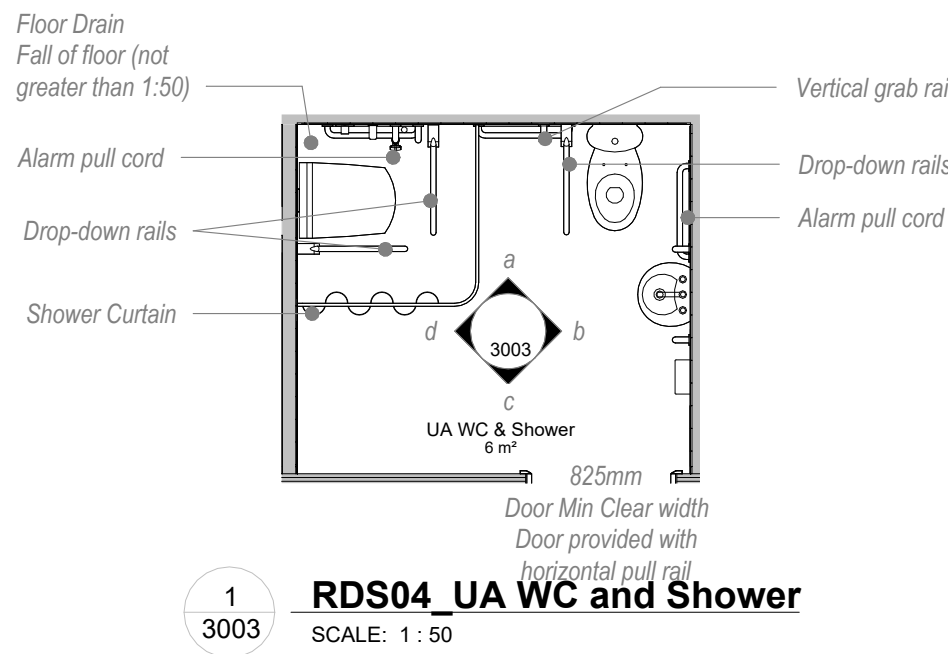

NOTES: USE FIGURED DIMENSIONS ONLY

COPYRIGHT RESERVED: THIS DRAWING IS NOT TO BE USED FOR A PURPOSE OTHER THAN THAT FOR WHICH IT HAS BEEN ISSUED BY GAFFNEY & CULLIVAN ARCHITECTS LTD. NOR IS IT TO BE COPIED OR REPRODUCED, RETAINED OR DISCLOSED EITHER WHOLLY OR IN PART BY OR TO ANY UNAUTHORISED PERSONS WITHOUT WRITTEN CONSENT.

1. ALL DIMENSIONS TO BE CHECKED ON SITE.
2. DO NOT SCALE THIS DRAWING. ONLY FIGURED DIMENSIONS TO BE TAKEN AS ACCURATE.
3. ARCHITECTS TO BE INFORMED IMMEDIATELY OF ANY DISCREPANCIES
4. WORKS BELOW GROUND LEVEL ARE PROVISIONAL ONLY.

Rev Nr.	Date	Description
Rev 01	19/03/2026	Issue for Planning
 GAFFNEY & CULLIVAN ARCHITECTS LTD		
Project Title: Potting Shed Shared Island		
Client: Tyrone Guthrie Centre		
Drawing Title: RDS04 & 05		
Scale: 1 : 50 @ A1		Date: 06/27/25
Drawn by: AF	Designed by: AF	Checked by: DC
Drawing No: 25-024- TGC- GCAL- 01- 00- DR- A-		Rev 3003 Rev 01