


Entrance/Lobby 2

Floor: 2.5mm - R10 - 'Forbo Eternal' or equivalent, pattern and colour to be approved by architect

Walls: 2 coats emulsion paint + 2 coats primer

Ceiling: Plaster skim finish plasterboard with 2 layers of white ceiling emulsion paint on a layer of primer

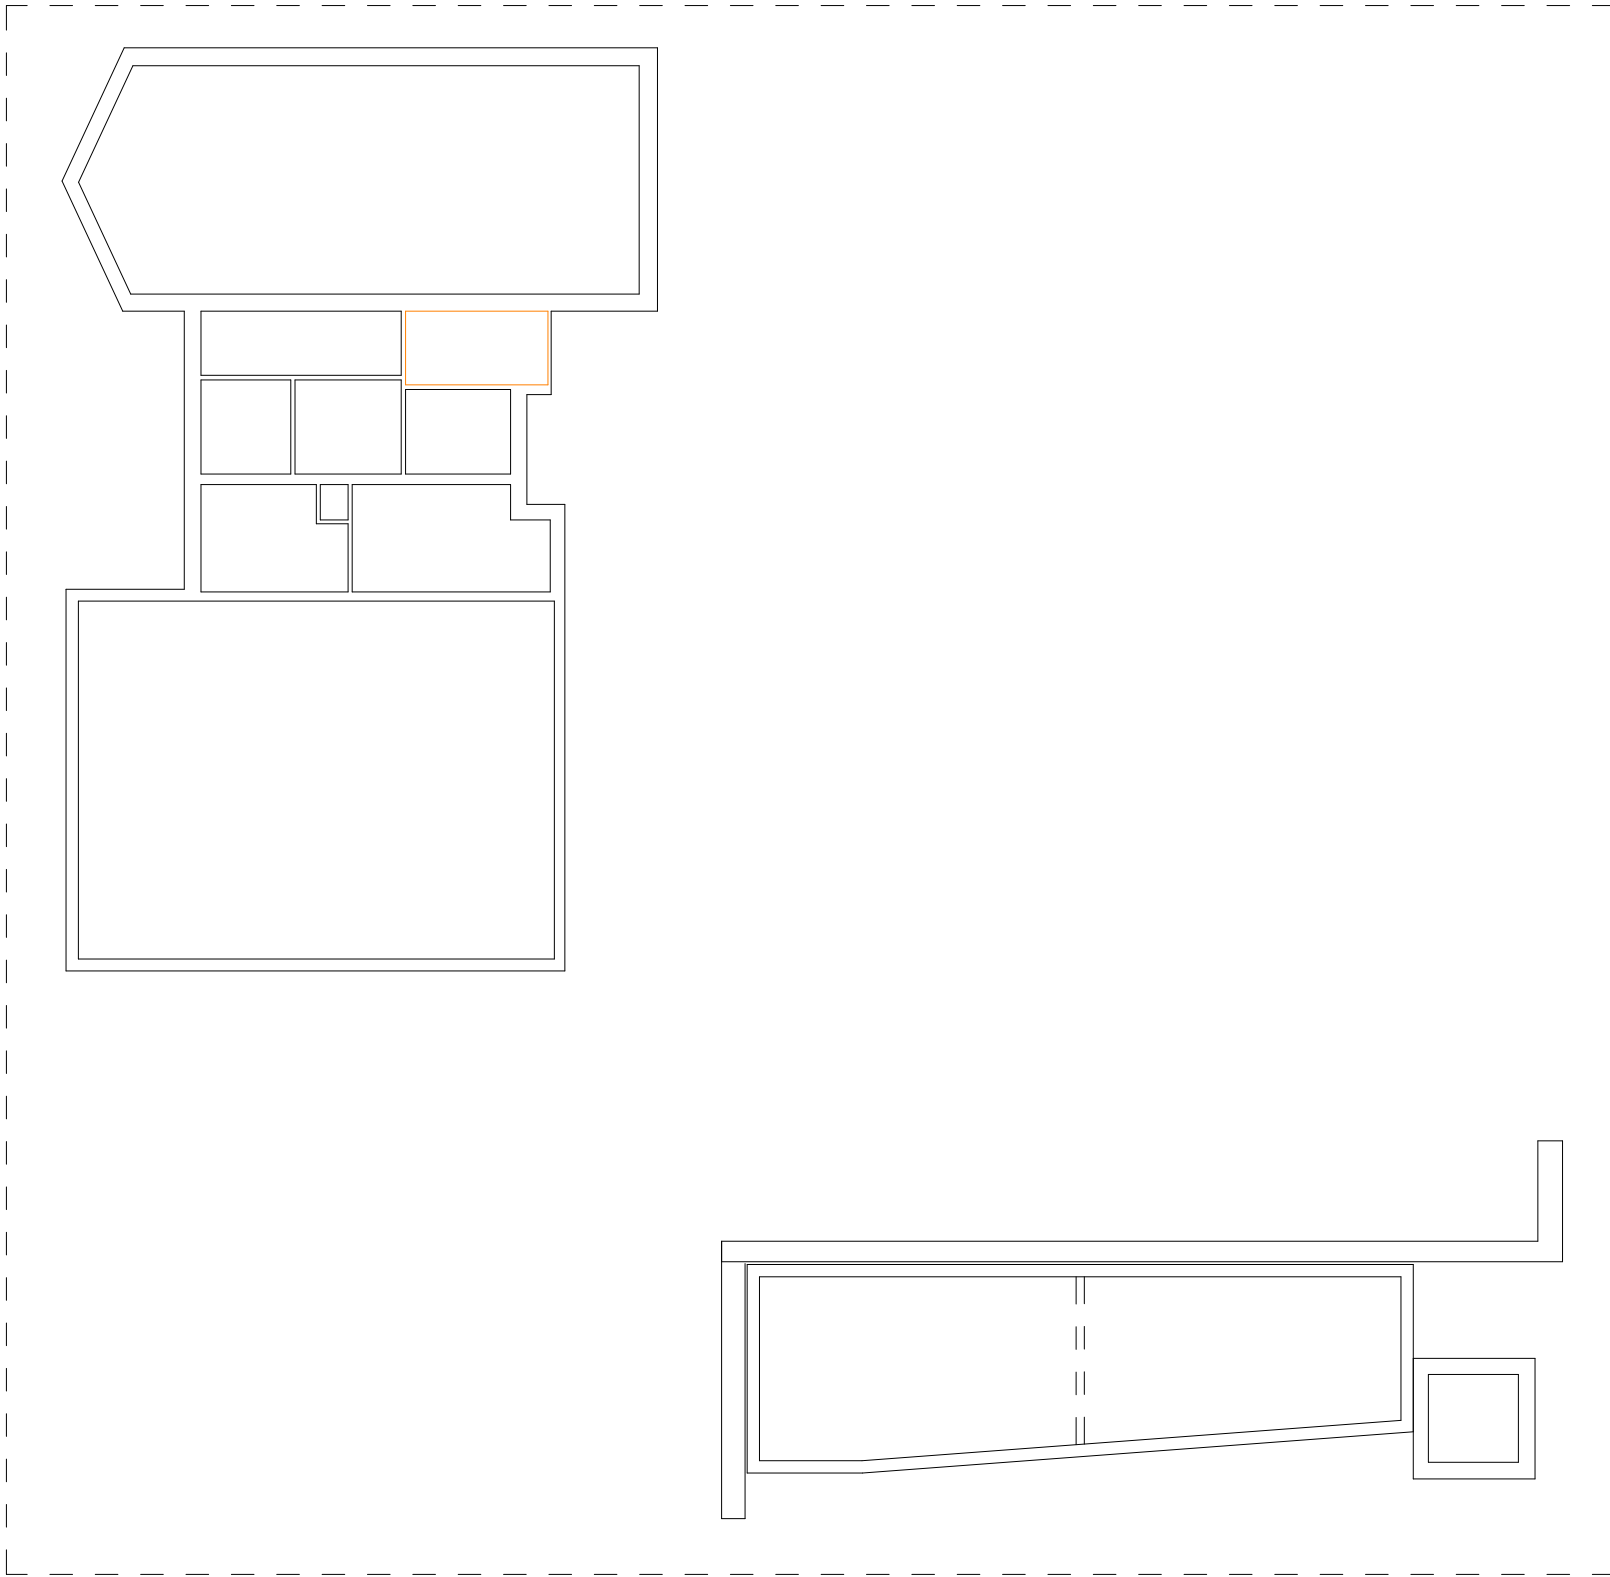

Keyplan


UA WC 03

Floor: 3mm - R11 rated slip resistant vinyl flooring system - 'Forbo Safestep' or equivalent, pattern and colour to be approved by architect


Walls:100x100mm white ceramic bathroom wall tiles to room perimeter

Walls: 15mm sand cement render with skim finish. Painted with 2 layers of white emulsion paint on a layer of primer


Ceiling: Plaster skim finish over moisture resistant (green) plasterboard with 2 layers of white ceiling emulsion paint on a layer of primer

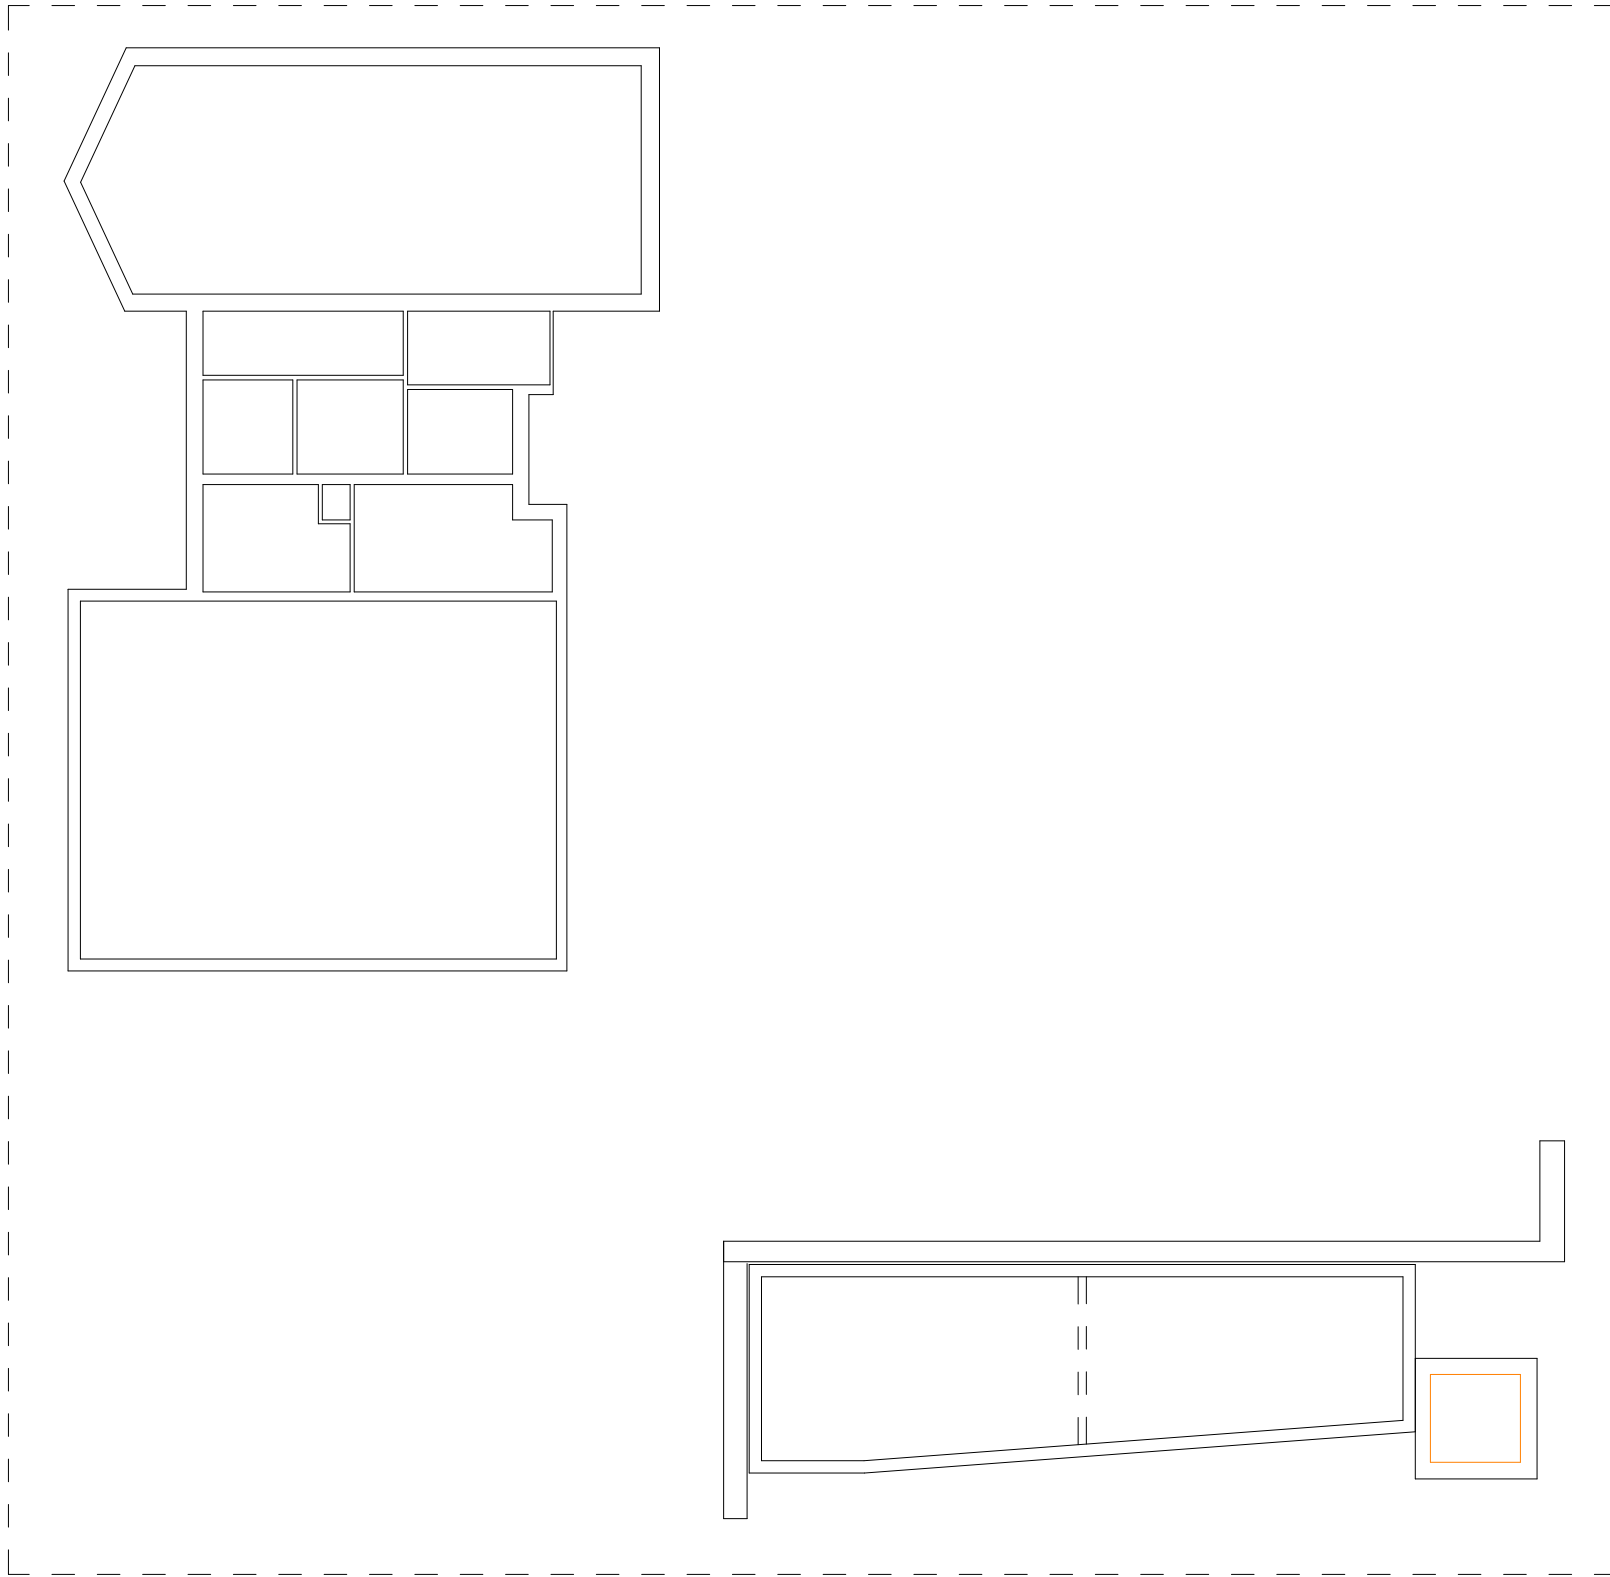


Keyplan

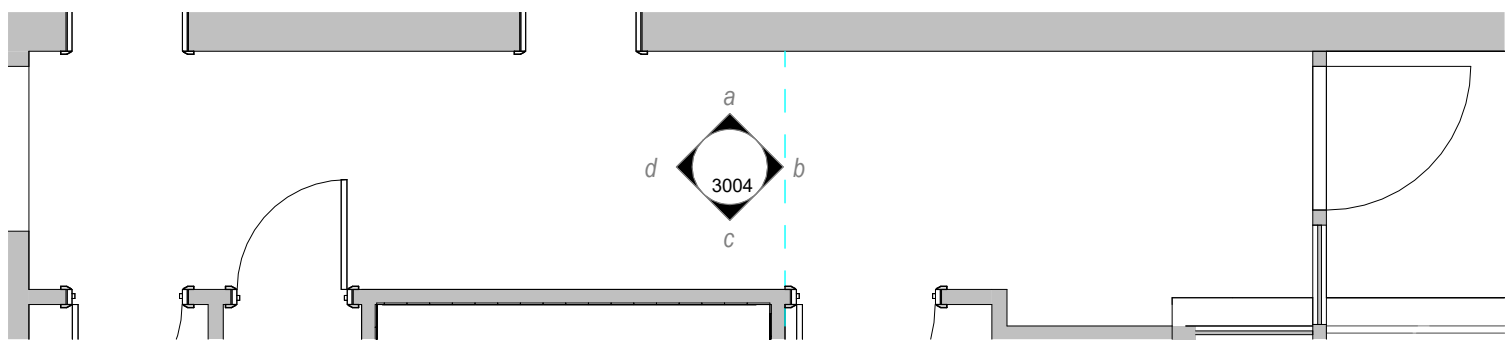


1 RDS06 SCALE: 1 : 50

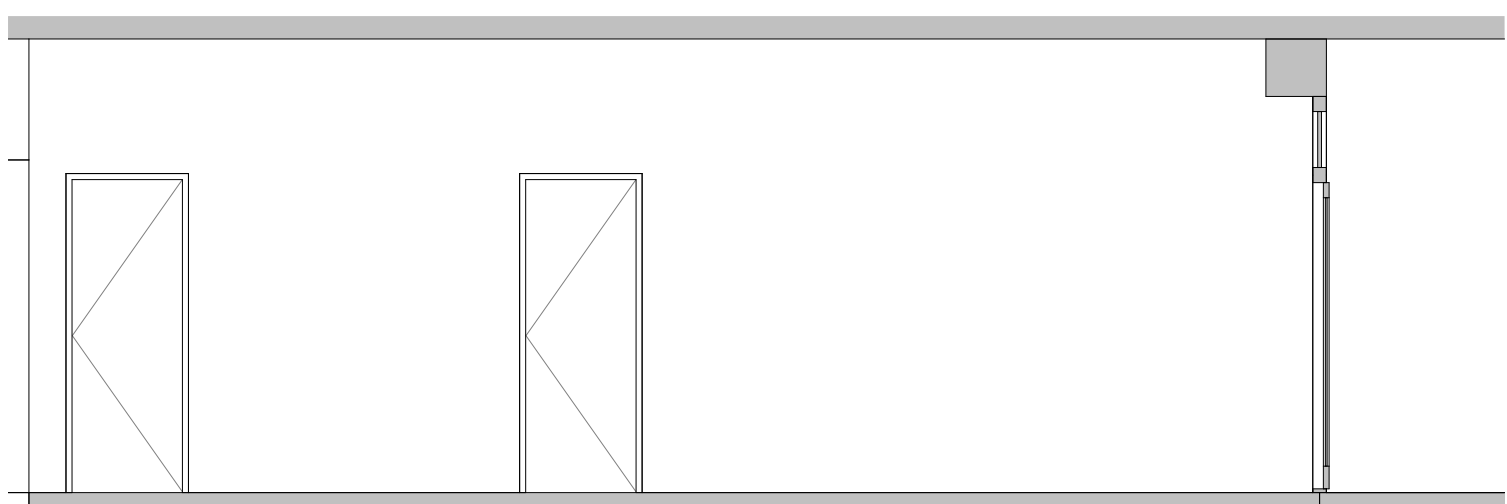


2 Elevation 6 - a SCALE: 1 : 50

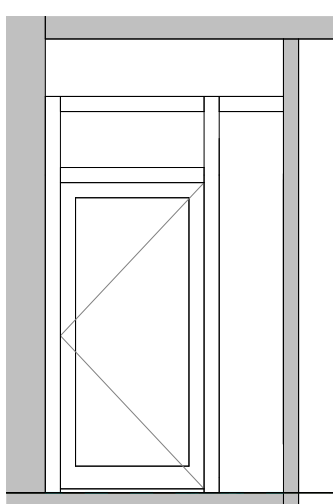


3 Elevation 6 - b SCALE: 1 : 50

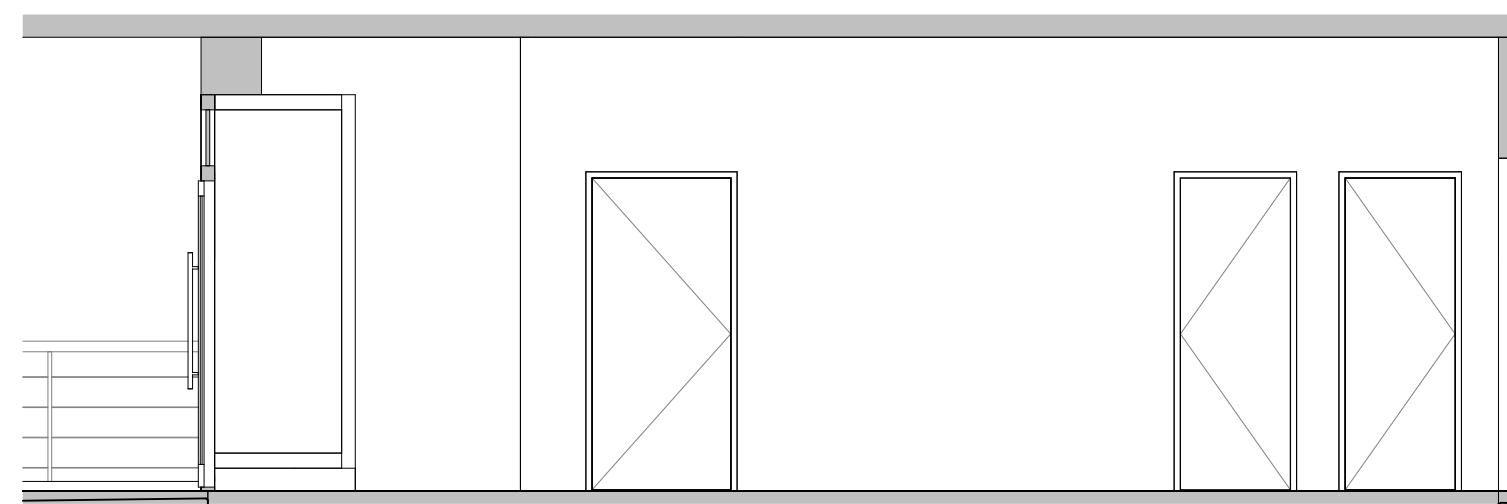


4 Elevation 6 - c SCALE: 1 : 50

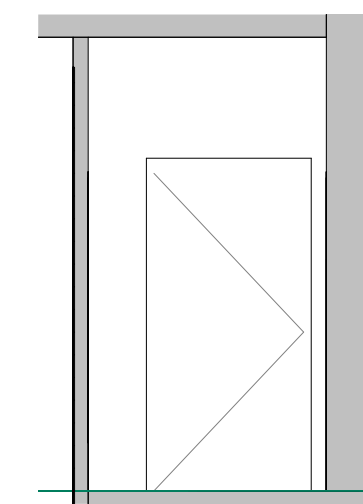


5 Elevation 6 - d SCALE: 1 : 50

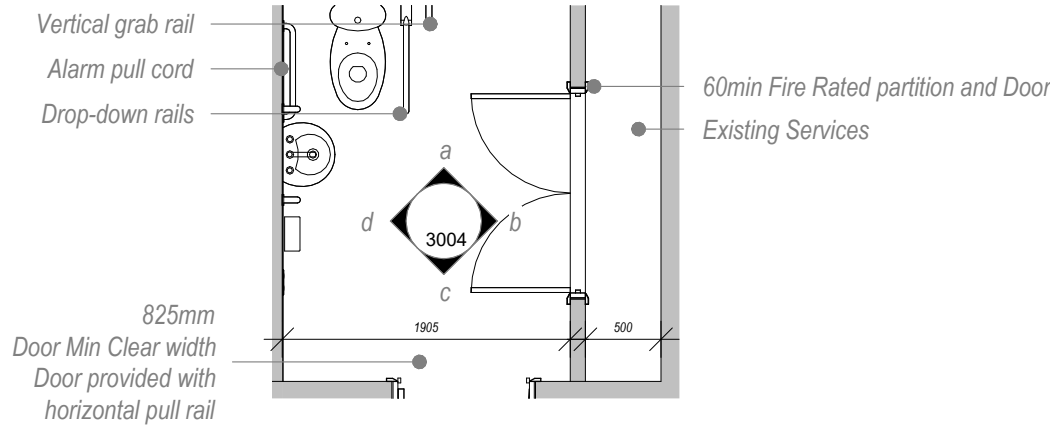


6 RDS07 SCALE: 1 : 50

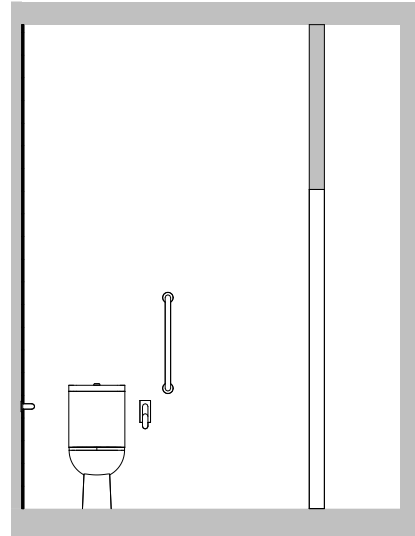


7 Elevation 7 - a SCALE: 1 : 50

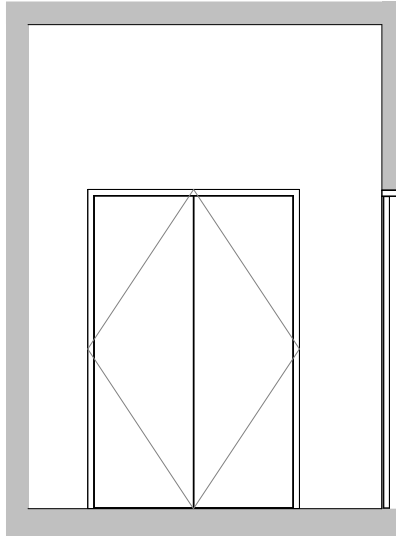

8 Elevation 7 - b SCALE: 1 : 50

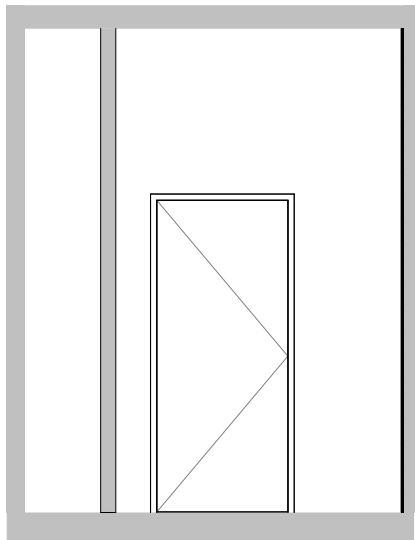

9 Elevation 7 - c SCALE: 1 : 50

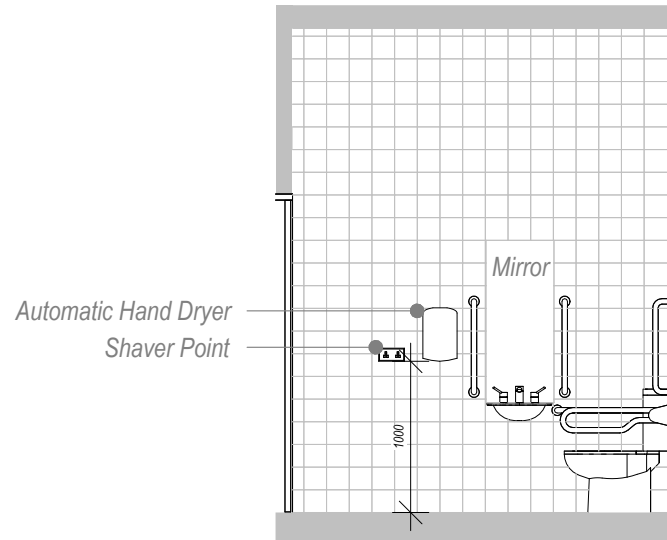

10 Elevation 7 - d SCALE: 1 : 50

NOTES: USE FIGURED DIMENSIONS ONLY

COPYRIGHT RESERVED. THIS DRAWING IS NOT TO BE USED FOR A PURPOSE OTHER THAN THAT FOR WHICH IT HAS BEEN ISSUED BY GAFFNEY & CULLIVAN ARCHITECTS LTD. NOR IS IT TO BE COPIED OR REPRODUCED, RETAINED OR DISCLOSED EITHER WHOLLY OR IN PART BY OR TO ANY UNAUTHORISED PERSONS WITHOUT WRITTEN CONSENT.

1. ALL DIMENSIONS TO BE CHECKED ON SITE.
2. DO NOT SCALE THIS DRAWING. ONLY FIGURED DIMENSIONS TO BE TAKEN AS ACCURATE.
3. ARCHITECTS TO BE INFORMED IMMEDIATELY OF ANY DISCREPANCIES
4. WORKS BELOW GROUND LEVEL ARE PROVISIONAL ONLY.

Rev 01	19/03/2026	Issue for Planning		
Rev Nr.	Date	Description		
 GCAL GAFFNEY & CULLIVAN ARCHITECTS LTD				
Project Title:				
Potting Shed Shared Island				
Client				
Tyrone Guthrie Centre				
Drawing Title:				
RDS06 & 07				
Scale		Date		
1 : 50 @ A1		06/27/25		
Drawn by	Designed by	Checked by		Rev
AF	AF	DC		
Drawing No:				
25-024- TGC- GCAL- 01- 00- DR- A- 3004				
Rev 01				