

NOTES: USE FIGURED DIMENSIONS ONLY

COPYRIGHT RESERVED. THIS DRAWING IS NOT TO BE USED FOR A PURPOSE OTHER THAN THAT FOR WHICH IT HAS BEEN ISSUED BY GAFFNEY & CULLIVAN ARCHITECTS LTD. NOR IS IT TO BE COPIED OR REPRODUCED, RETAINED OR DISCLOSED EITHER WHOLLY OR IN PART BY OR TO ANY UNAUTHORISED PERSONS WITHOUT WRITTEN CONSENT.


1. ALL DIMENSIONS TO BE CHECKED ON SITE.
2. DO NOT SCALE THIS DRAWING. ONLY FIGURED DIMENSIONS TO BE TAKEN AS ACCURATE.
3. ARCHITECTS TO BE INFORMED IMMEDIATELY OF ANY DISCREPANCIES
4. WORKS BELOW GROUND LEVEL ARE PROVISIONAL ONLY.

First Floor


Floor: existing timber floors to be lightly sanded and cleaned thoroughly. They shall be treated with two coats of clear polyurethane varnish.

Walls: 2 coats emulsion paint + 2 coats primer


Ceiling: Plaster skim finish plasterboard with 2 layers of white ceiling emulsion paint on a layer of primer

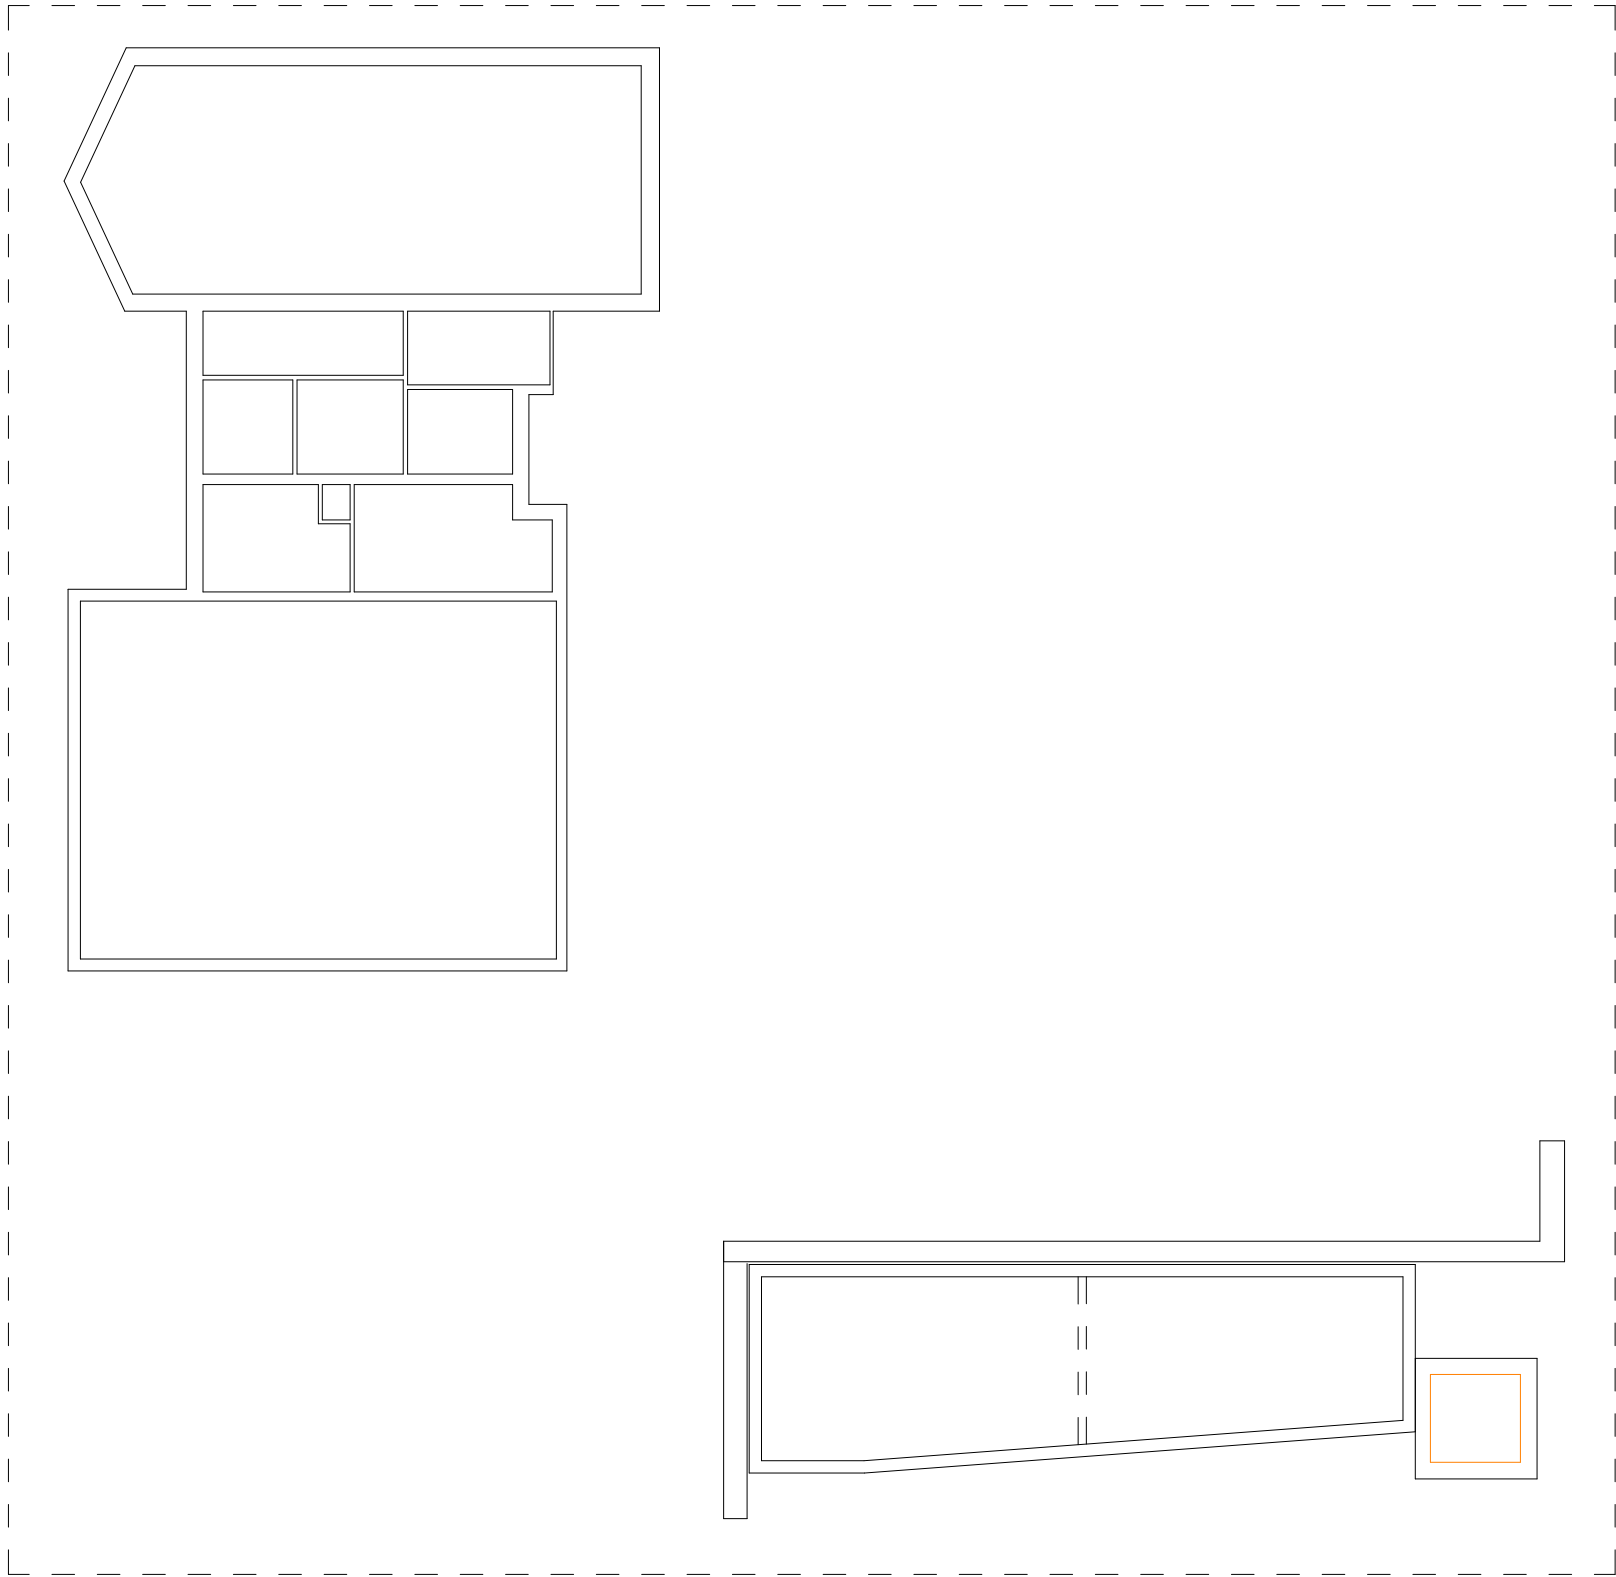


Keyplan

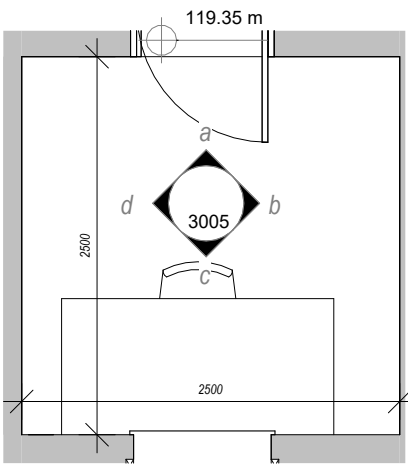


1
3005
RDS08_FF Water Tower
SCALE: 1 : 50

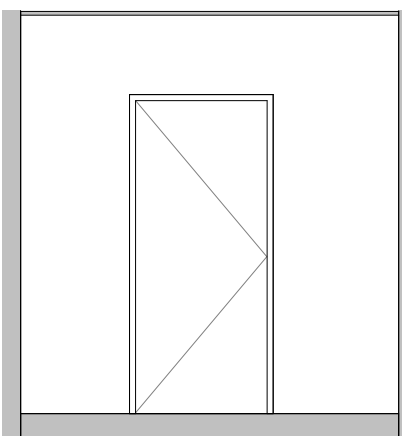


2
3005
Elevation 8 - a
SCALE: 1 : 50

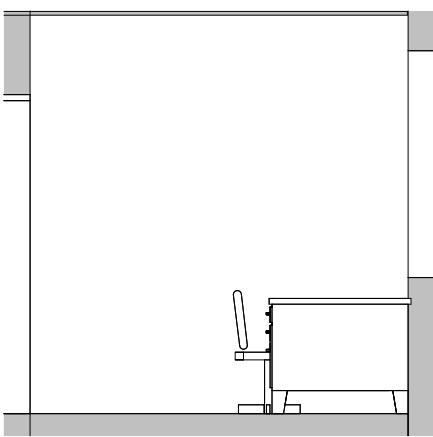

3
3005
Elevation 8 - b
SCALE: 1 : 50

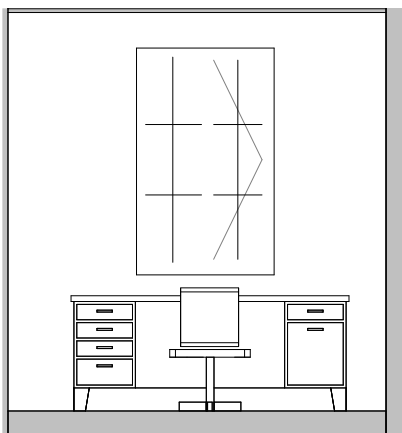

4
3005
Elevation 8 - c
SCALE: 1 : 50

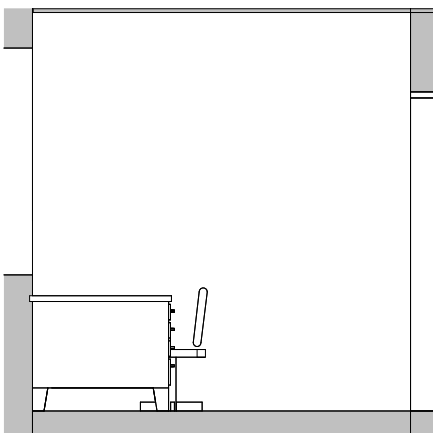

5
3005
Elevation 8 - d
SCALE: 1 : 50

Rev Nr.	Date	Description
Rev 01	19/03/2026	Issue for Planning



Project Title: Potting Shed Shared Island		
Client: Tyrone Guthrie Centre		
Drawing Title: RDS08		
Scale: 1 : 50 @ A1	Date: 06/27/25	
Drawn by: AF	Designed by: AF	Checked by: DC
Drawing No: 25-024- TGC- GCAL- 01- 00- DR- A- 3005	Rev Rev 01	