




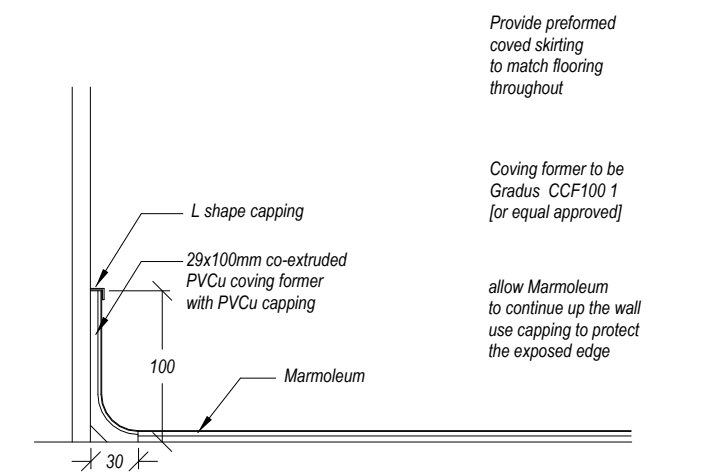

4 Coving Details
SCALE: 1 : 5

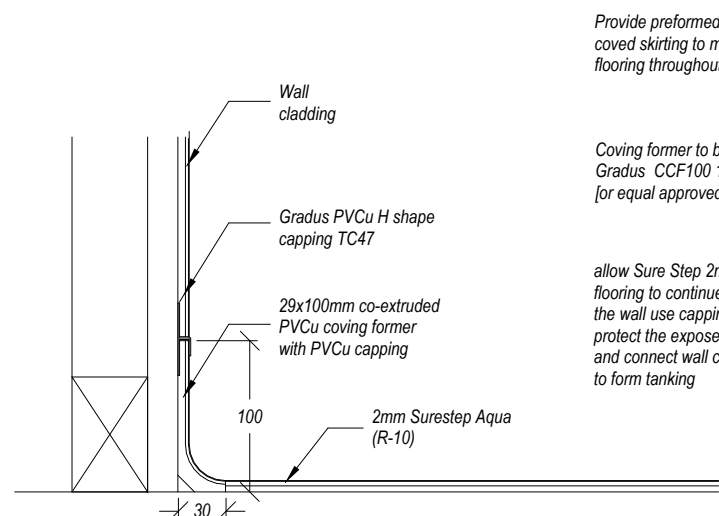

3 Aco Drain and Paving Detail
SCALE: 1 : 10

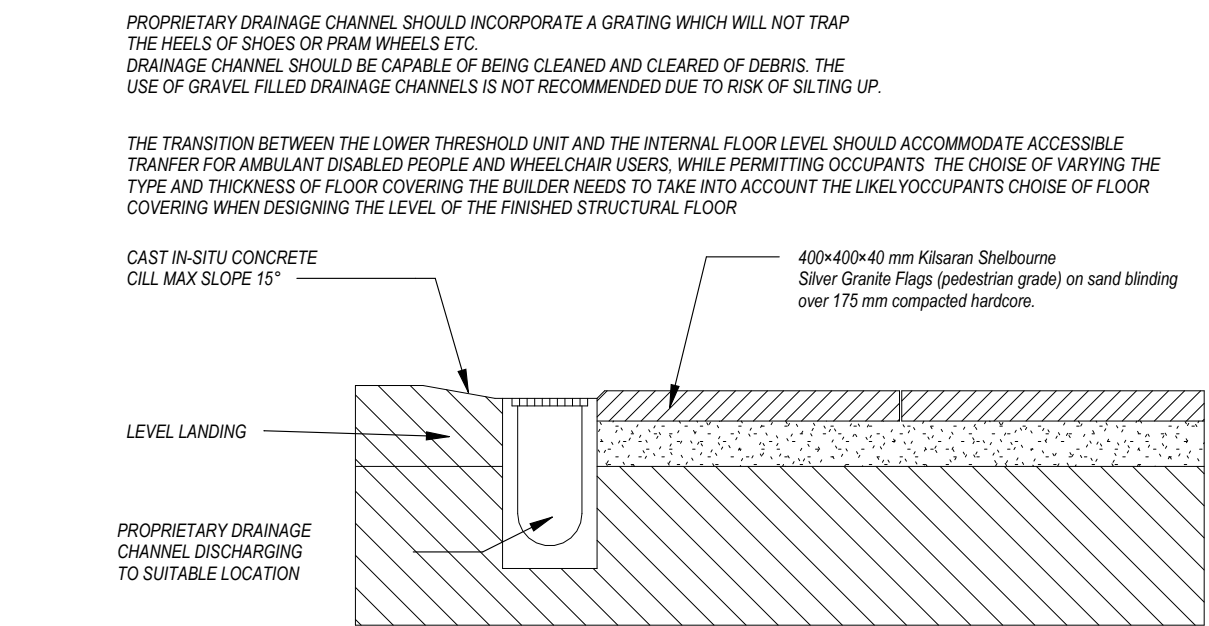

1 Landscape Details - Patio and Ramps
SCALE: 1 : 10



7 Detail EW1 Jamb Detail
SCALE: 1 : 5



6 Detail EW2 Jamb Detail
SCALE: 1 : 5

5 60min Fire Rated Stud Partition Detail
SCALE: 1 : 10

General Areas

Notes:

1. Partition Laboratory Sound Resistance (BS EN 117) 47 RwdB;
2. Partitions are to be installed as per the manufacturer's recommendations.
3. All board joints installed staggered in accordance with manufacturer's current installation recommendations.
4. Vertical joints in face layer boards treated in accordance with Gyprock Paper Joint Tape method.
5. Horizontal joints in face layer boards to be backed by Gyprock GFS1 Fixing Strip and treated in accordance with Gyprock Paper Joint Tape method.

Insulation specification required in stud cavity: nil

Finishing: 2mm Gyprock Skimcoat plaster (or Castile Finish) applied in accordance with Gyprock current recommendations.

NOTES: USE FIGURED DIMENSIONS ONLY

COPYRIGHT RESERVED. THIS DRAWING IS NOT TO BE USED FOR A PURPOSE OTHER THAN THAT FOR WHICH IT HAS BEEN ISSUED BY GAFFNEY & CULLIVAN ARCHITECTS LTD. NOR IS IT TO BE COPIED OR REPRODUCED, RETAINED OR DISCLOSED EITHER WHOLLY OR IN PART BY OR TO ANY UNAUTHORISED PERSONS WITHOUT WRITTEN CONSENT.

1. ALL DIMENSIONS TO BE CHECKED ON SITE.
2. DO NOT SCALE THIS DRAWING. ONLY FIGURED DIMENSIONS TO BE TAKEN AS ACCURATE.
3. ARCHITECTS TO BE INFORMED IMMEDIATELY OF ANY DISCREPANCIES.
4. WORKS BELOW GROUND LEVEL ARE PROVISIONAL ONLY.

Rev Nr.	Date	Description
Rev 01	19/03/2026	Issue for Planning
G C A L GAFFNEY & CULLIVAN ARCHITECTS LTD		
Project Title: Potting Shed Shared Island		
Client: Tyrone Guthrie Centre		
Drawing Title: Details		
Scale: As indicated @ A1		Date: 06/27/25
Drawn by: AE	Designed by: AE	Checked by: DC
Drawing No: 25-024- TGC- GCAL- 01- 00- DR- A-		Rev: 5001