



NOTES: USE FIGURED DIMENSIONS ONLY

COPYRIGHT RESERVED. THIS DRAWING IS NOT TO BE USED FOR A PURPOSE OTHER THAN THAT FOR WHICH IT HAS BEEN ISSUED BY GAFFNEY & CULLIVAN ARCHITECTS LTD. NOR IS IT TO BE COPIED OR REPRODUCED, RETAINED OR DISCLOSED EITHER WHOLLY OR IN PART BY OR TO ANY UNAUTHORISED PERSONS WITHOUT WRITTEN CONSENT.


1. ALL DIMENSIONS TO BE CHECKED ON SITE.
2. DO NOT SCALE THIS DRAWING. ONLY FIGURED DIMENSIONS TO BE TAKEN AS ACCURATE.
3. ARCHITECTS TO BE INFORMED IMMEDIATELY OF ANY DISCREPANCIES
4. WORKS BELOW GROUND LEVEL ARE PROVISIONAL ONLY.

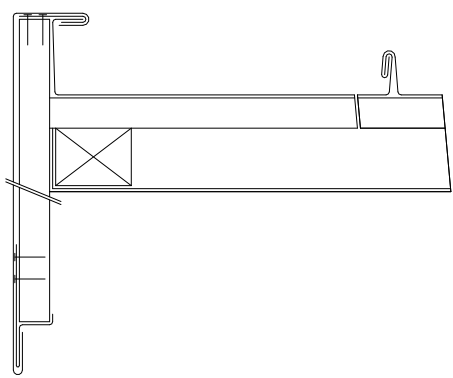


5
5003
D1_Verge Detail
SCALE: 1 : 5

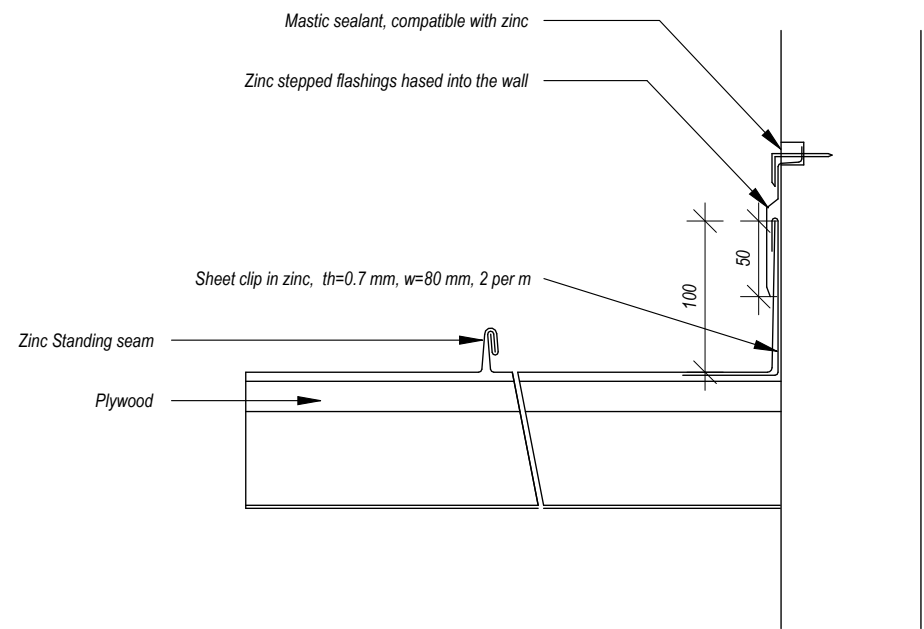

6
5003
D2_Verge Abutement
SCALE: 1 : 5

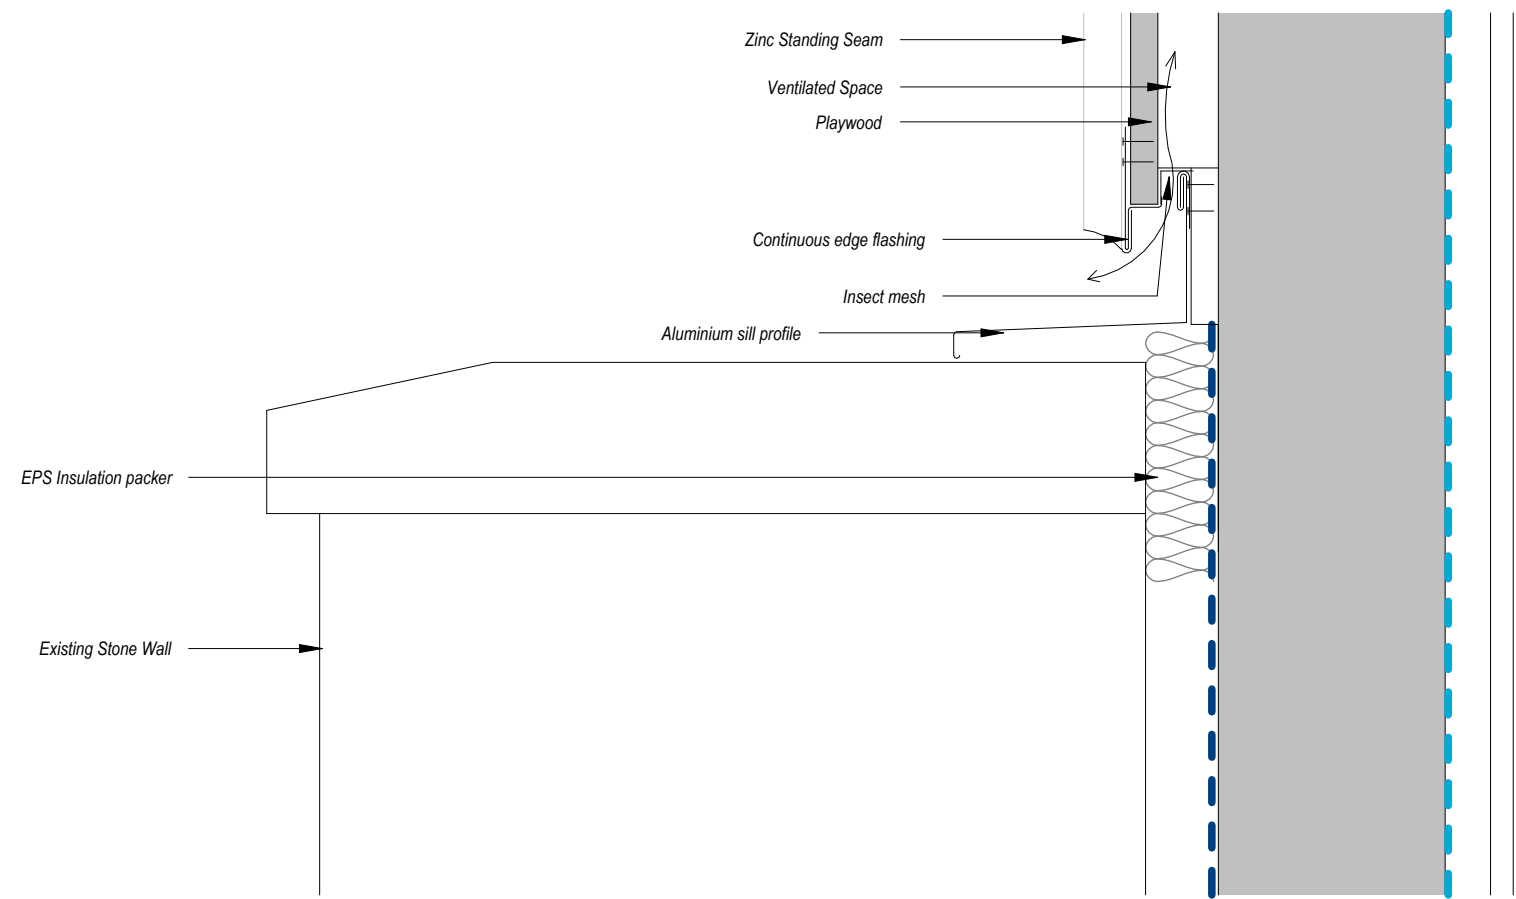

7
5003
D3_Base Details on existing wall
SCALE: 1 : 5

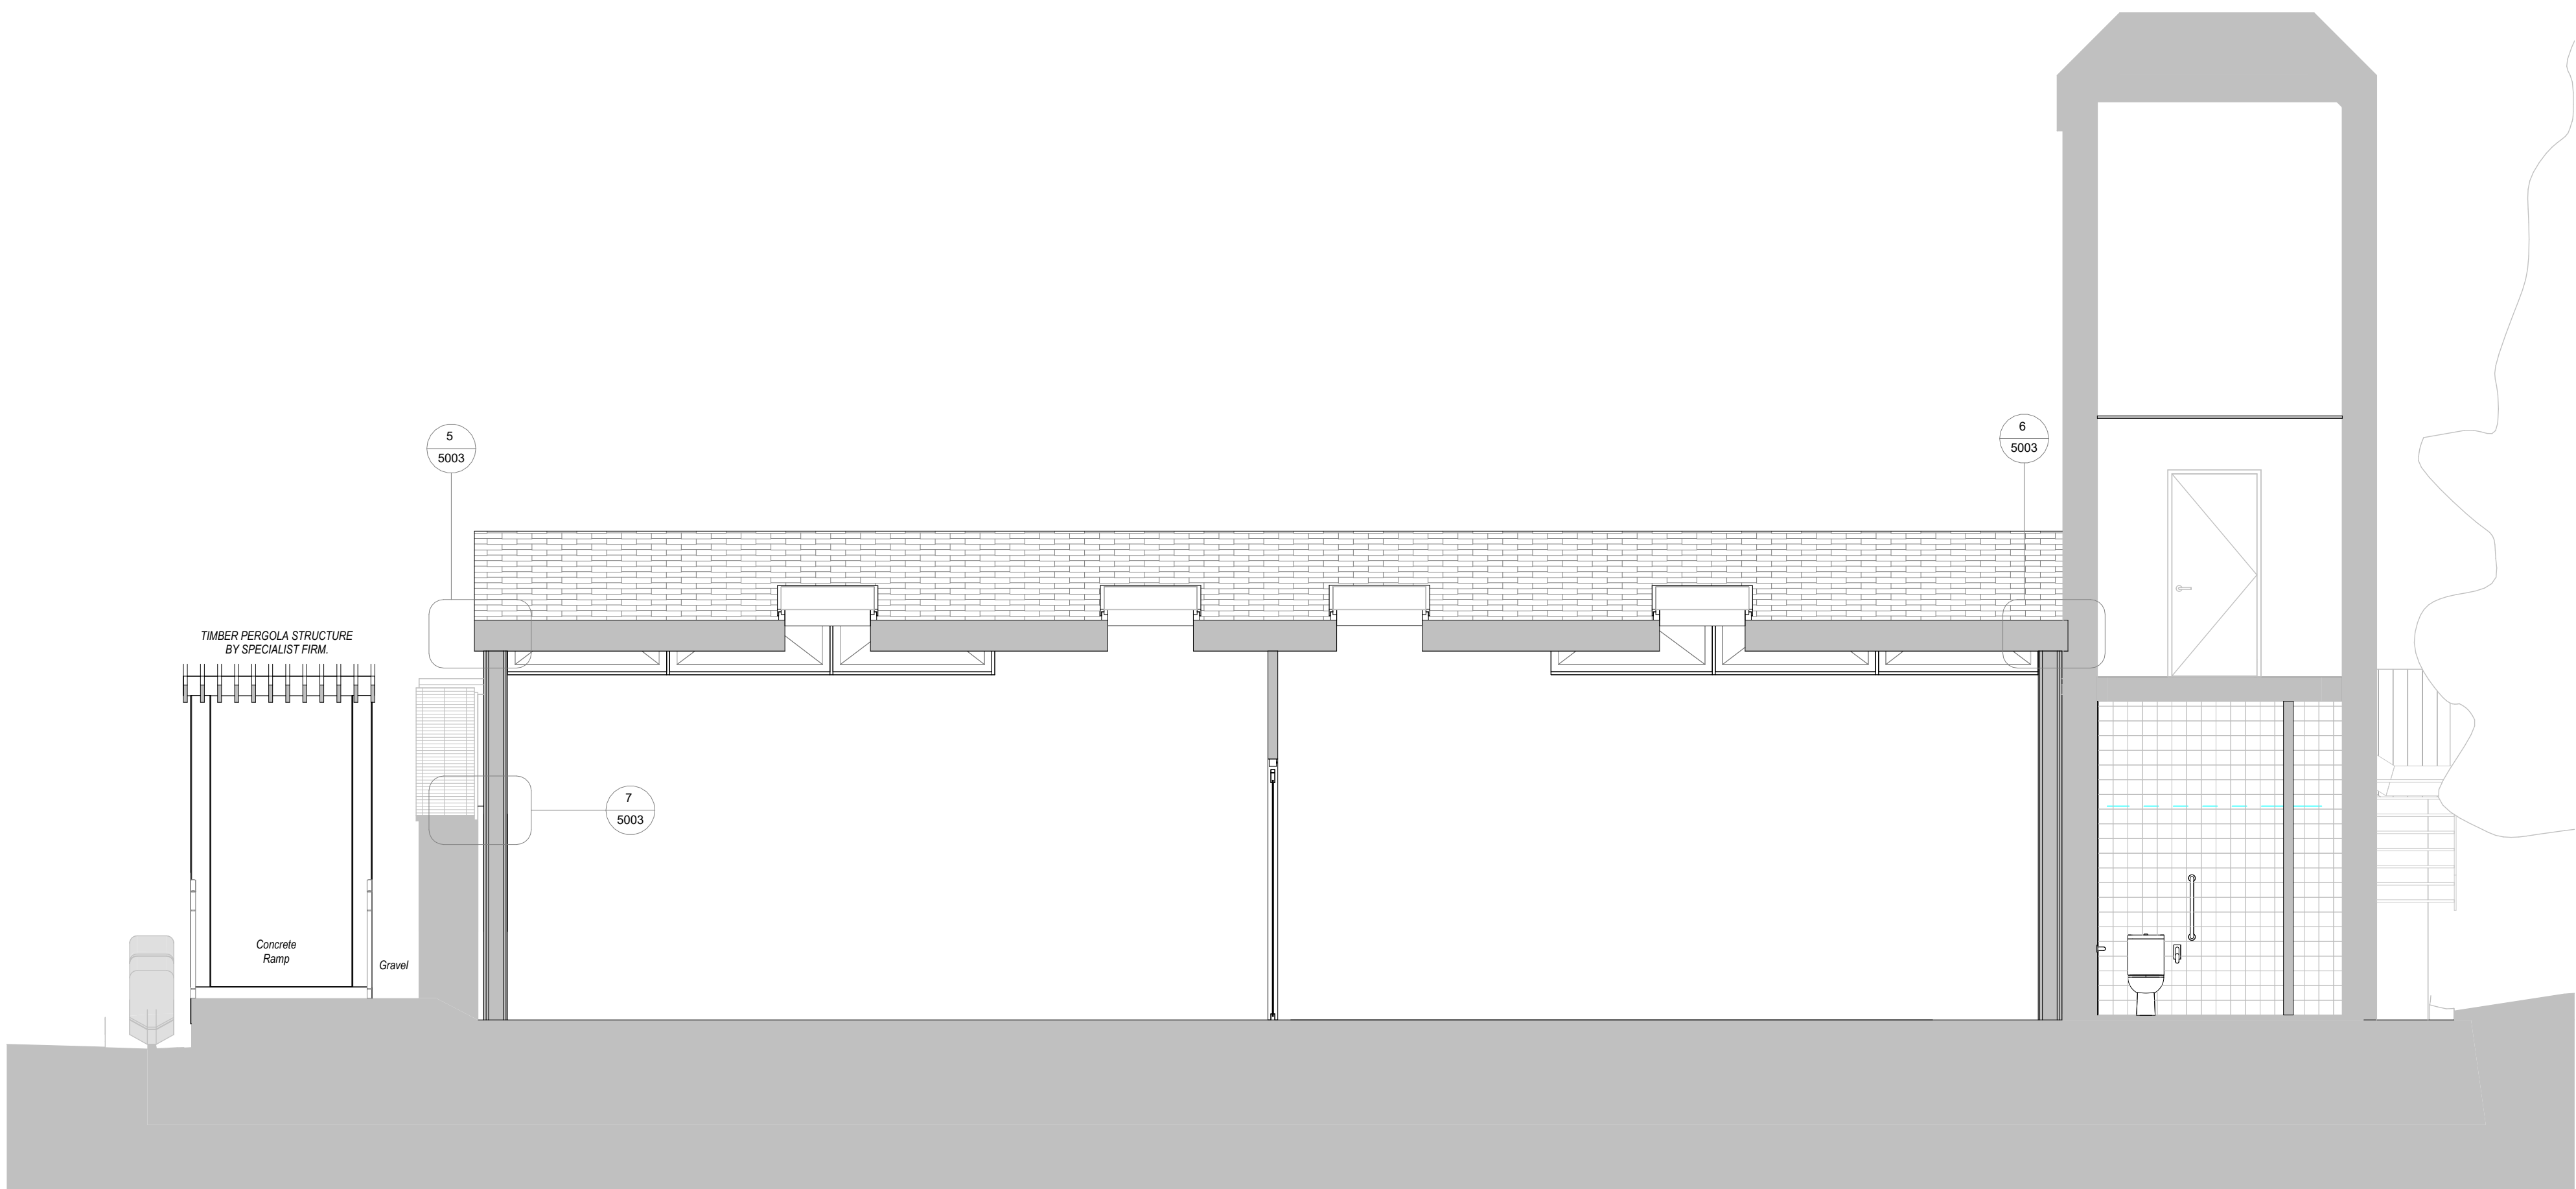

Rev Nr.	Date	Issue for Planning	Description
Rev 01	19/03/2026	Issue for Planning	



Project Title: Potting Shed Shared Island			
Client: Tyrone Guthrie Centre			
Drawing Title: Details			
Scale: As indicated @ A1		Date: 06/27/25	
Drawn by AF	Designed by AF	Checked by DC	Rev 01
Drawing No: 25-024- TGC- GCAL- 01- 00- DR- A- 5003			