



External Stair Side Elevation

Balustrade: 8 mm thick Corten steel sheet infill panels.
60 mm folded returns to exposed edges.
Heights, loadings and guarding design to comply with
Building Regulations Part K.

 

1
5004 **Automated Sliding Foldable Partition**
SCALE: 1 : 20

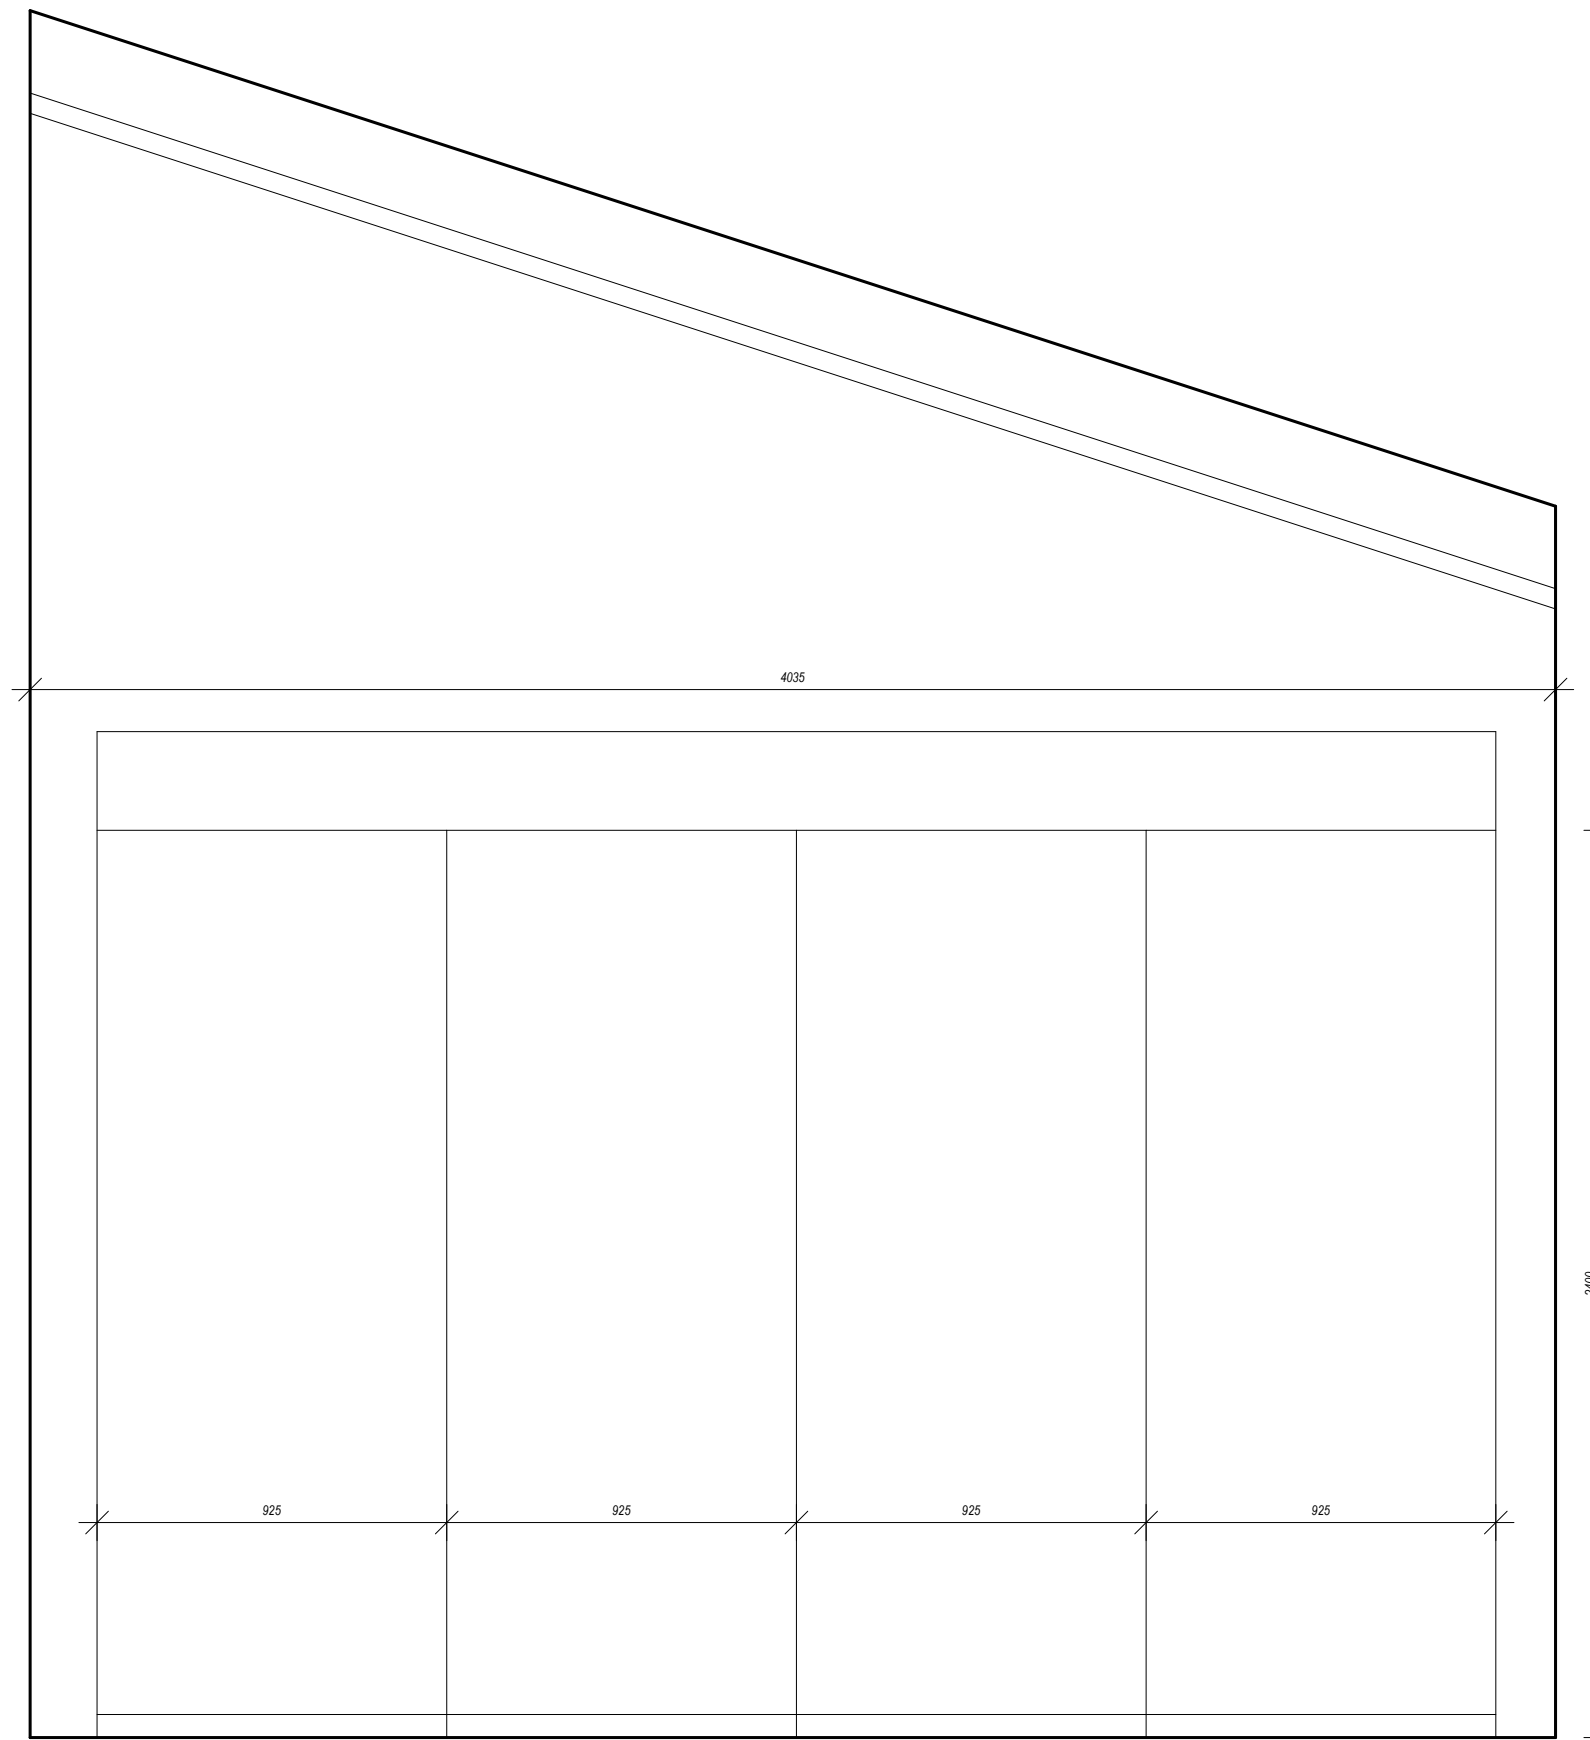

Fully retractable partition wall, acoustically insulated (38db) and mechanically operated

NOTES: USE FIGURED DIMENSIONS ONLY

COPYRIGHT RESERVED: THIS DRAWING IS NOT TO BE USED FOR A PURPOSE OTHER THAN THAT FOR WHICH IT HAS BEEN ISSUED BY GAFFEY & CULLIVAN ARCHITECTS LTD. NOR IS IT TO BE COPIED OR REPRODUCED, RETAINED OR DISCLOSED EITHER WHOLLY OR IN PART BY OR TO ANY UNAUTHORISED PERSONS WITHOUT WRITTEN CONSENT.

1. ALL DIMENSIONS TO BE CHECKED ON SITE.
2. DO NOT SCALE THIS DRAWING, ONLY FIGURED DIMENSIONS TO BE TAKEN AS ACCURATE.
3. ARCHITECTS TO BE INFORMED IMMEDIATELY OF ANY DISCREPANCY.
4. WORKS BELOW GROUND LEVEL ARE PROVISIONAL ONLY.

Rev 01	19/03/2026	Issue for Planning	
Rev Nr.	Date	Description	
 G C A L GAFFNEY & CULLIVAN ARCHITECTS LTD			
Project Title:			
Potting Shed Shared Island			
Client			
Tyrone Guthrie Centre			
Drawing Title:			
Details			
Scale		Date	
As indicated @ A1		06/27/25	
Drawn by	Designed by	Checked by	
AF	AF	DC	
Drawing No:			
25-024- TGC- GCAI- 01- 00- DR- A 5004			
			Rev 01