



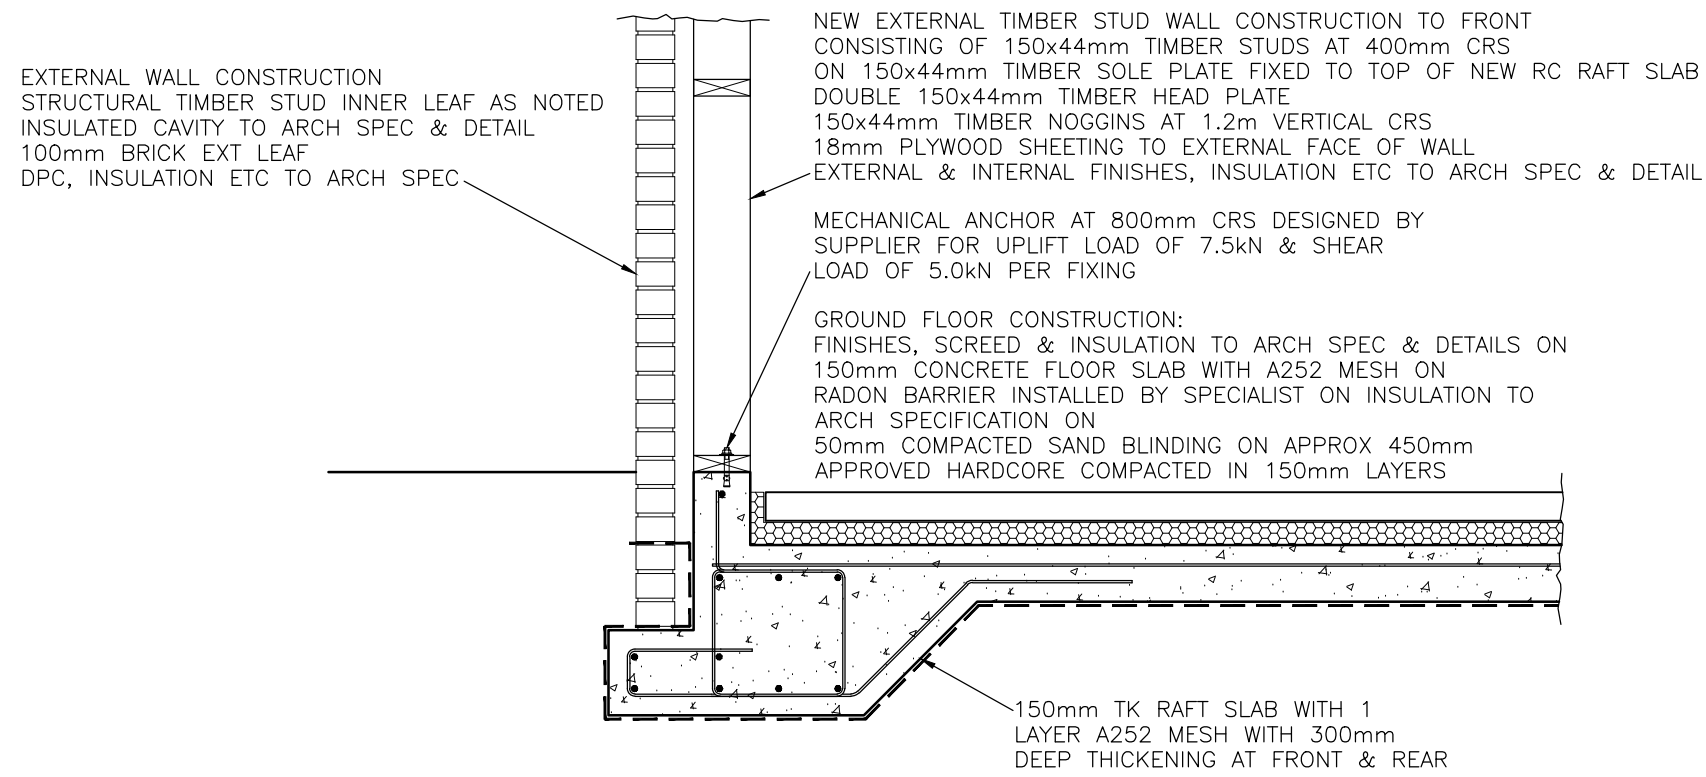


DETAIL 1-1


UNDERPINNING CONCRETE CAST TIGHT
TO U/S OF EXISTING WALL
FOUNDATION - INSTALLED IN MAX
900mm LONG SECTIONS -
UNDERPINNING DEPTH TO BE FIXED
ON SITE TO SUIT GROUND CONDITIONS
- ALLOW FOR 500mm DEPTH x
600mm WIDE FOR PRICING PURPOSES

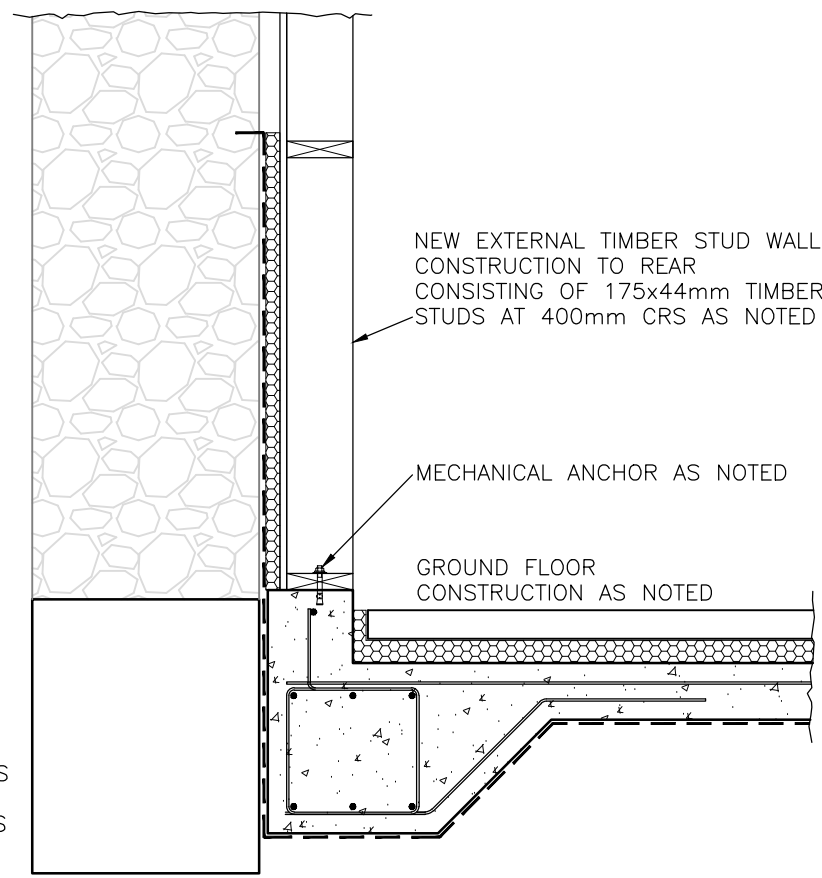


DETAIL 2-2

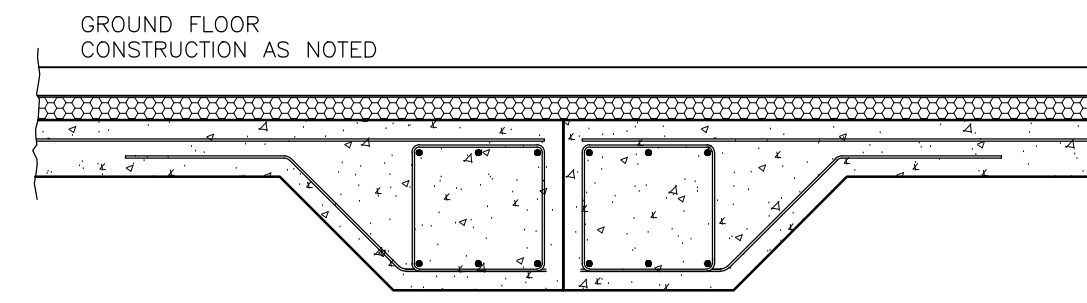


DETAIL 3-3

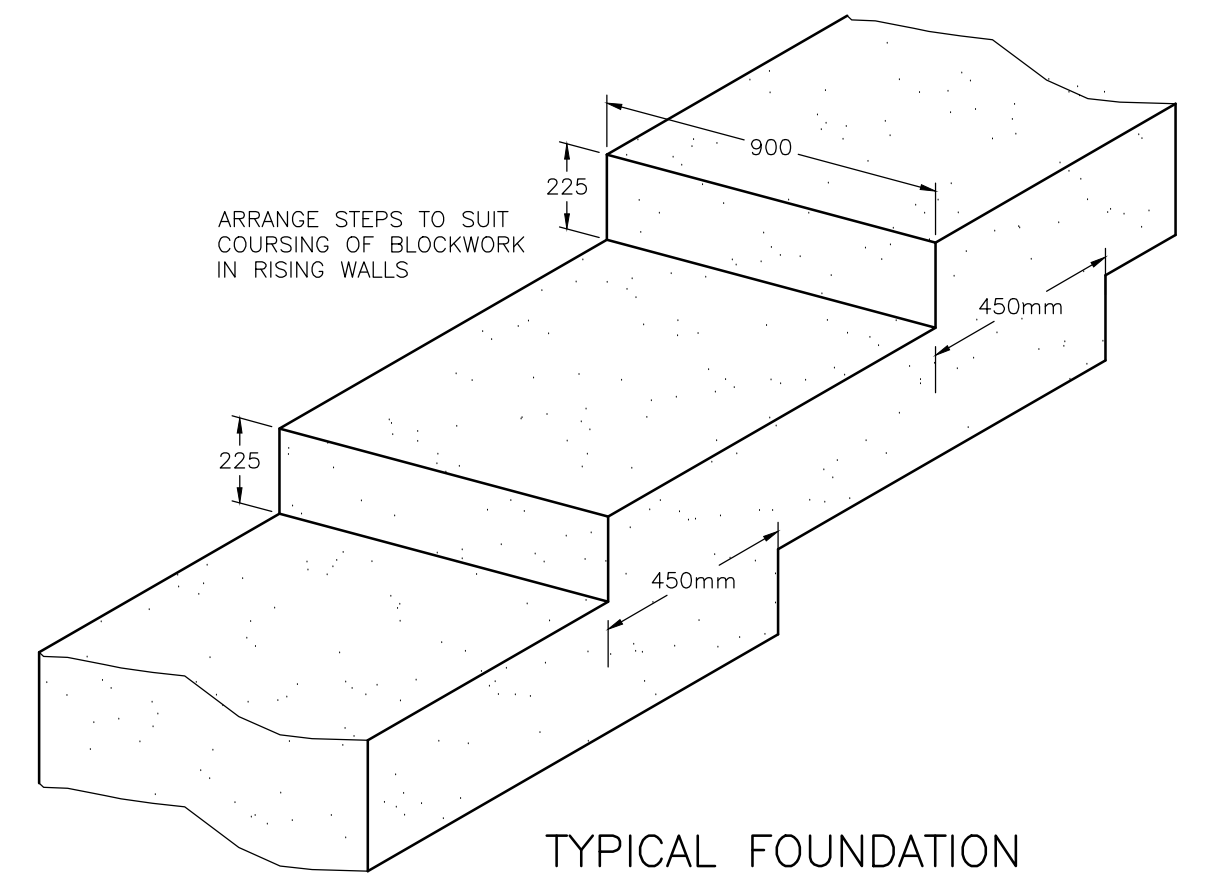


TYPICAL FOUNDATION
STEP DETAIL

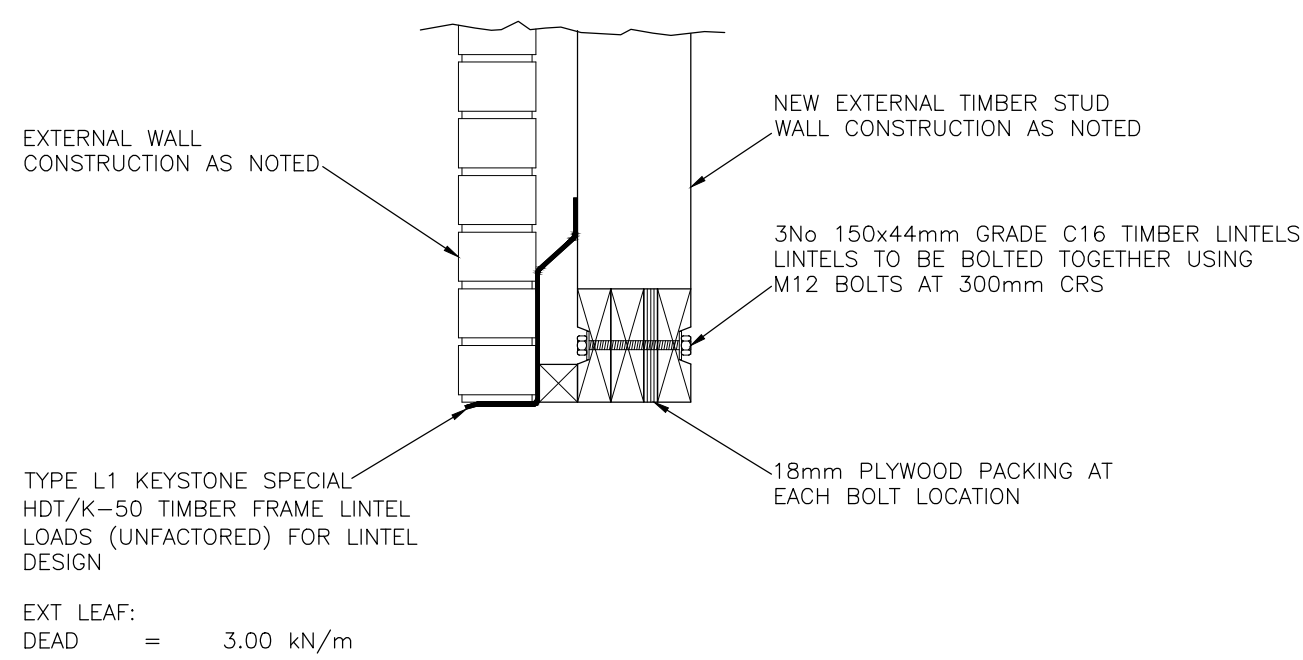


DETAIL 4-4

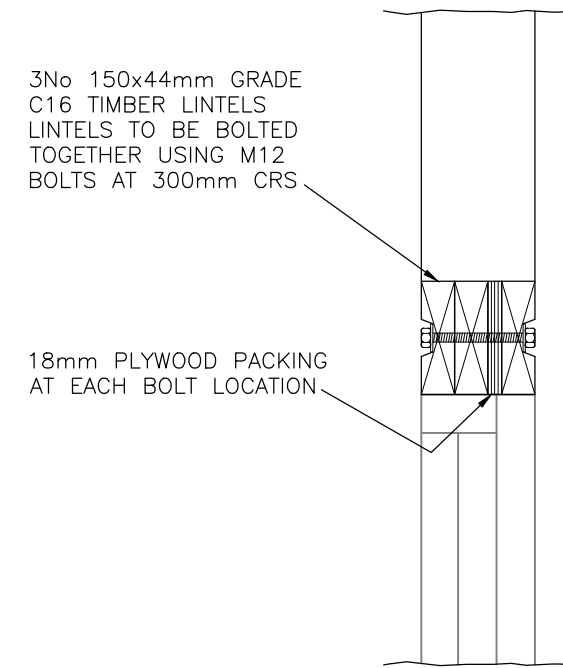


TYPICAL LINTEL
TO 150mm TK
TIMBER STUD

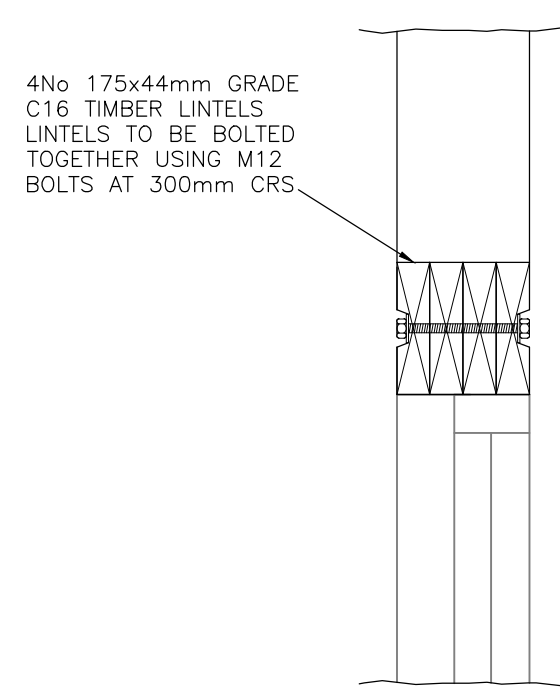


TYPICAL LINTEL
TO 175mm TK
TIMBER STUD

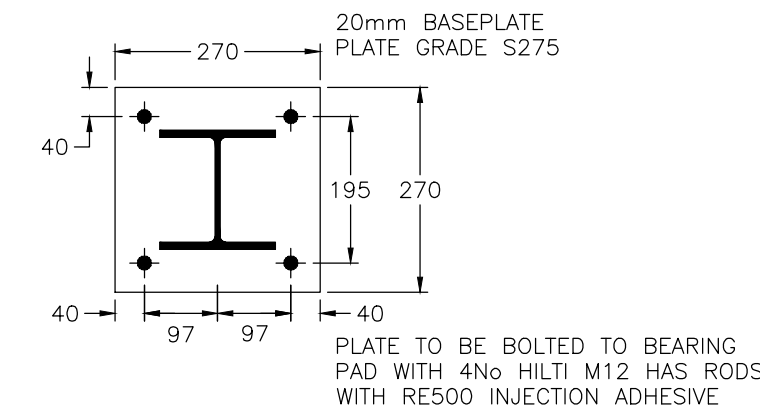


152x152UC BASEPLATE
270mm x270mm x 10mm TK BASEPLATE
4No HILTI M12 HAS RODS WITH
RE500 INJECTION ADHESIVE

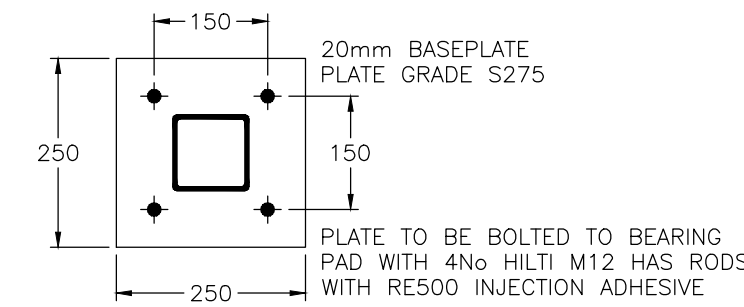


100x100SHS BASEPLATE
250 x 250 x 20mm TK BASEPLATE
4No HILTI M12 HAS RODS WITH
RE500 INJECTION ADHESIVE

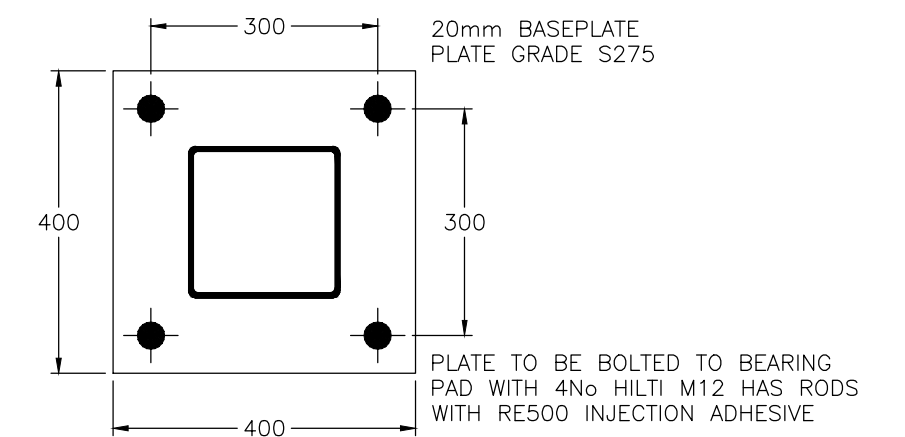

200x200SHS BASEPLATE
400 x 400 x 20mm TK BASEPLATE
4No HILTI M12 HAS RODS WITH
RE500 INJECTION ADHESIVE

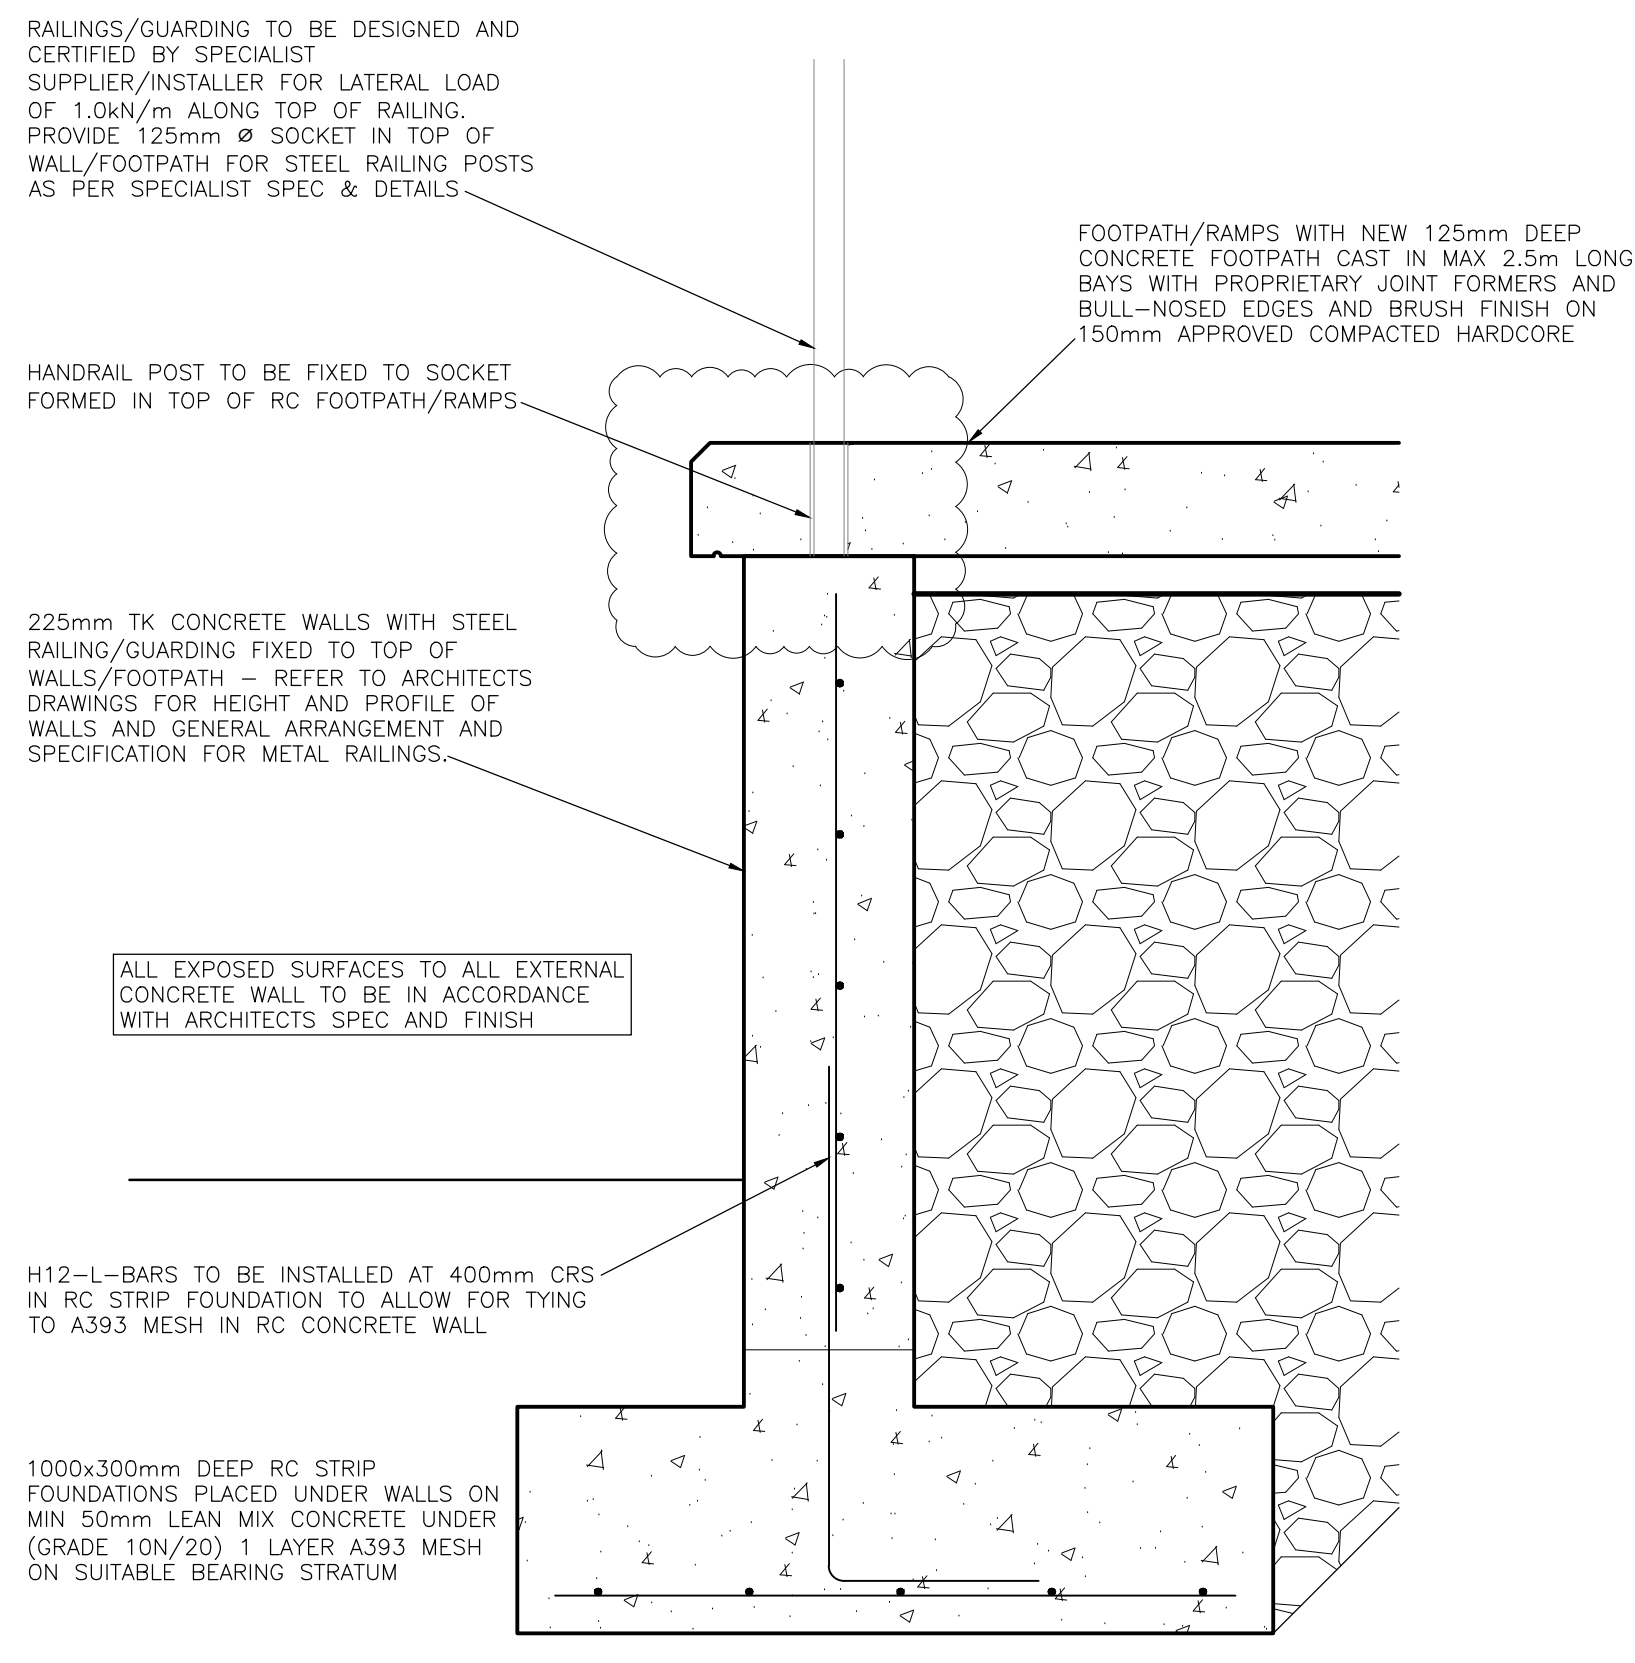

TYPICAL RETAINING
WALL DETAIL

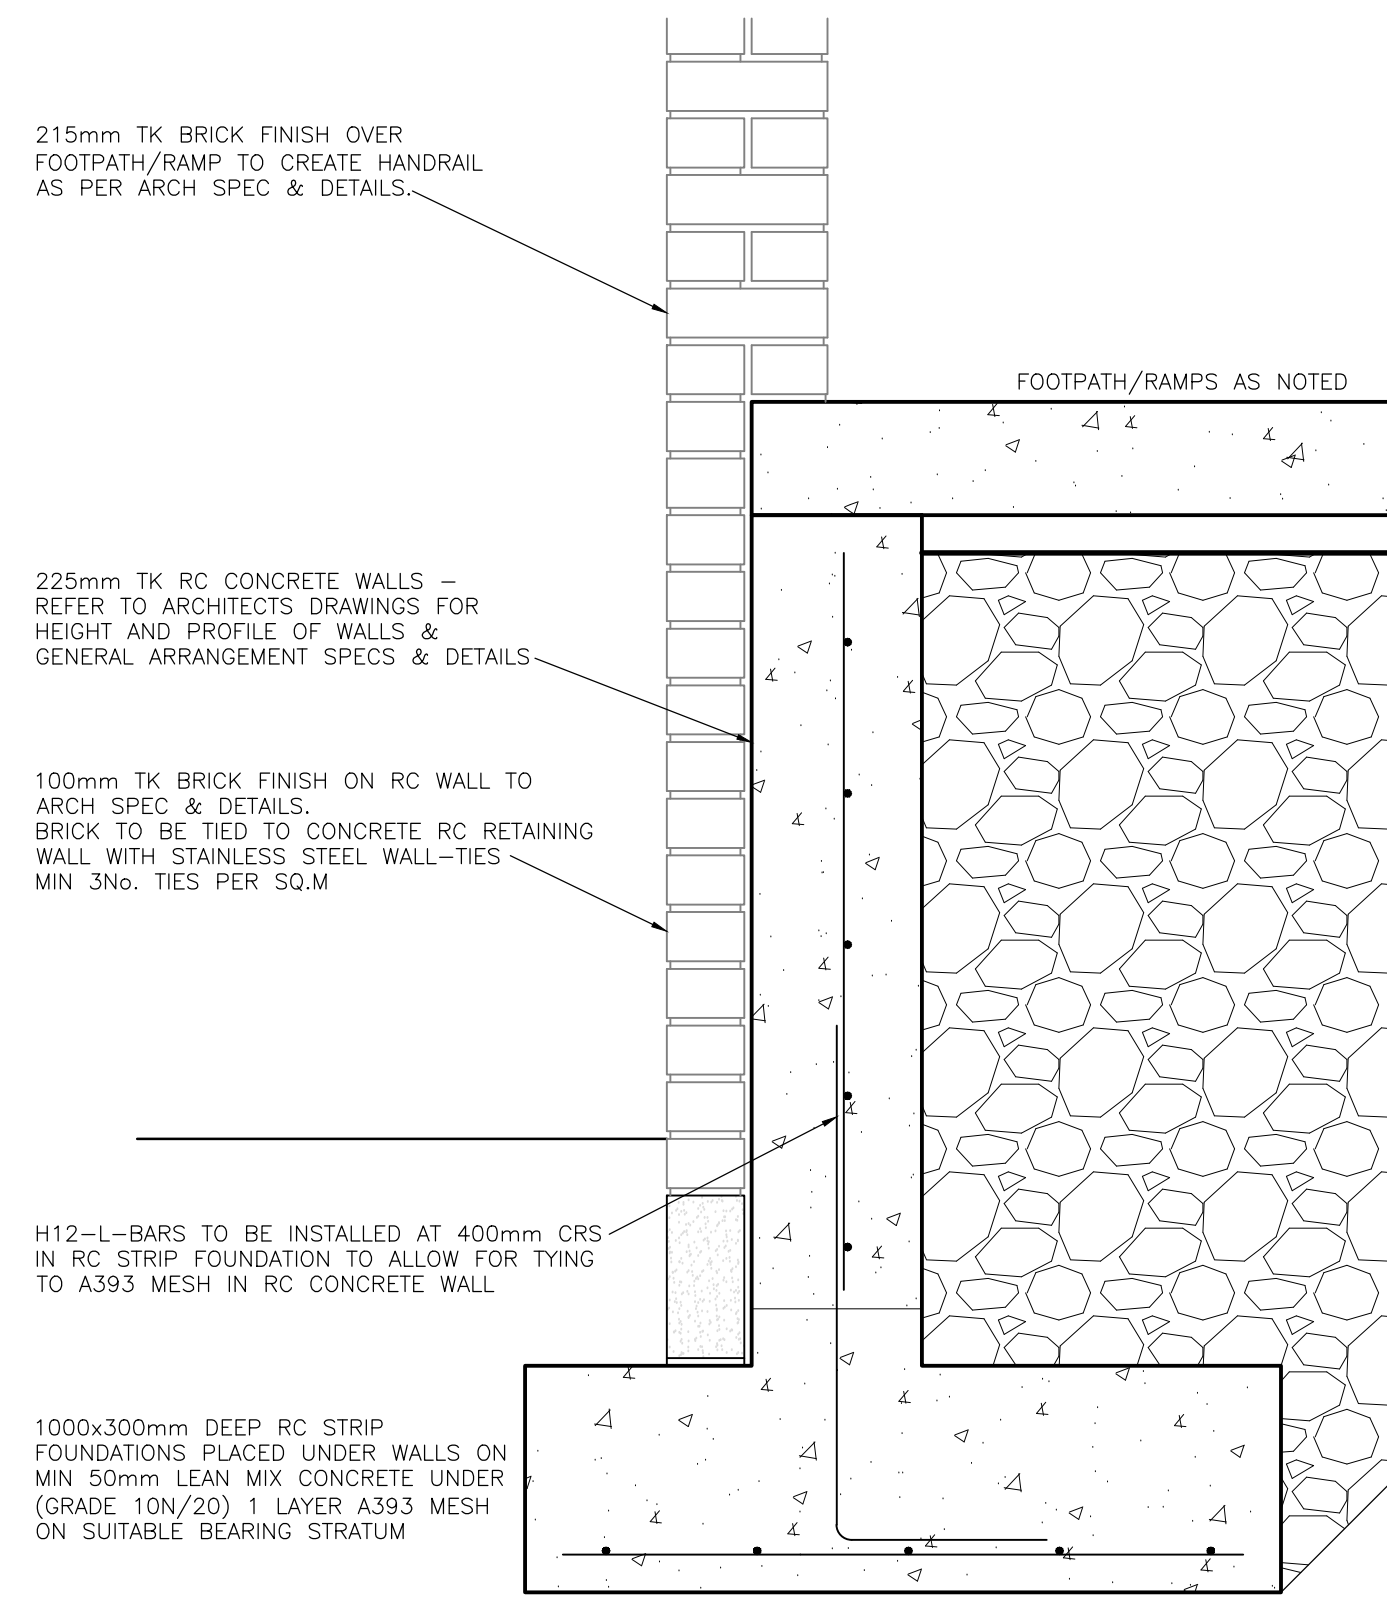

TYPICAL RETAINING
WALL DETAIL
(WITH BRICK FINISH)

T2	GENERAL REVISION	JUL26
T1	TENDER ISSUE	JUL26
rev	amendments	date



**ALAN CLARKE
& ASSOCIATES**
consulting civil & structural engineers
PROJECT MANAGERS

ENTERPRISE CENTRE
DUBLIN ROAD, CASTLEBLAYNEY
CO MONAGHAN
p: 042-9740071
f: 042-9746645
e: info@alanc Clarke.ie

client BOARD OF TRUSTEES AT THE TYRONE GUTHRIE
project ALTERATIONS TO POTTING SHED SHARED ISLAND
AT TYRONE GUTHRIE CENTRE, MULLAGHMORE
title DETAILS

architect	date	job no
GAFFNEY CULLIVAN ARCHITECTS	JUL26	26114
scale	drawing no	rev
1:20	26114-210	T2