



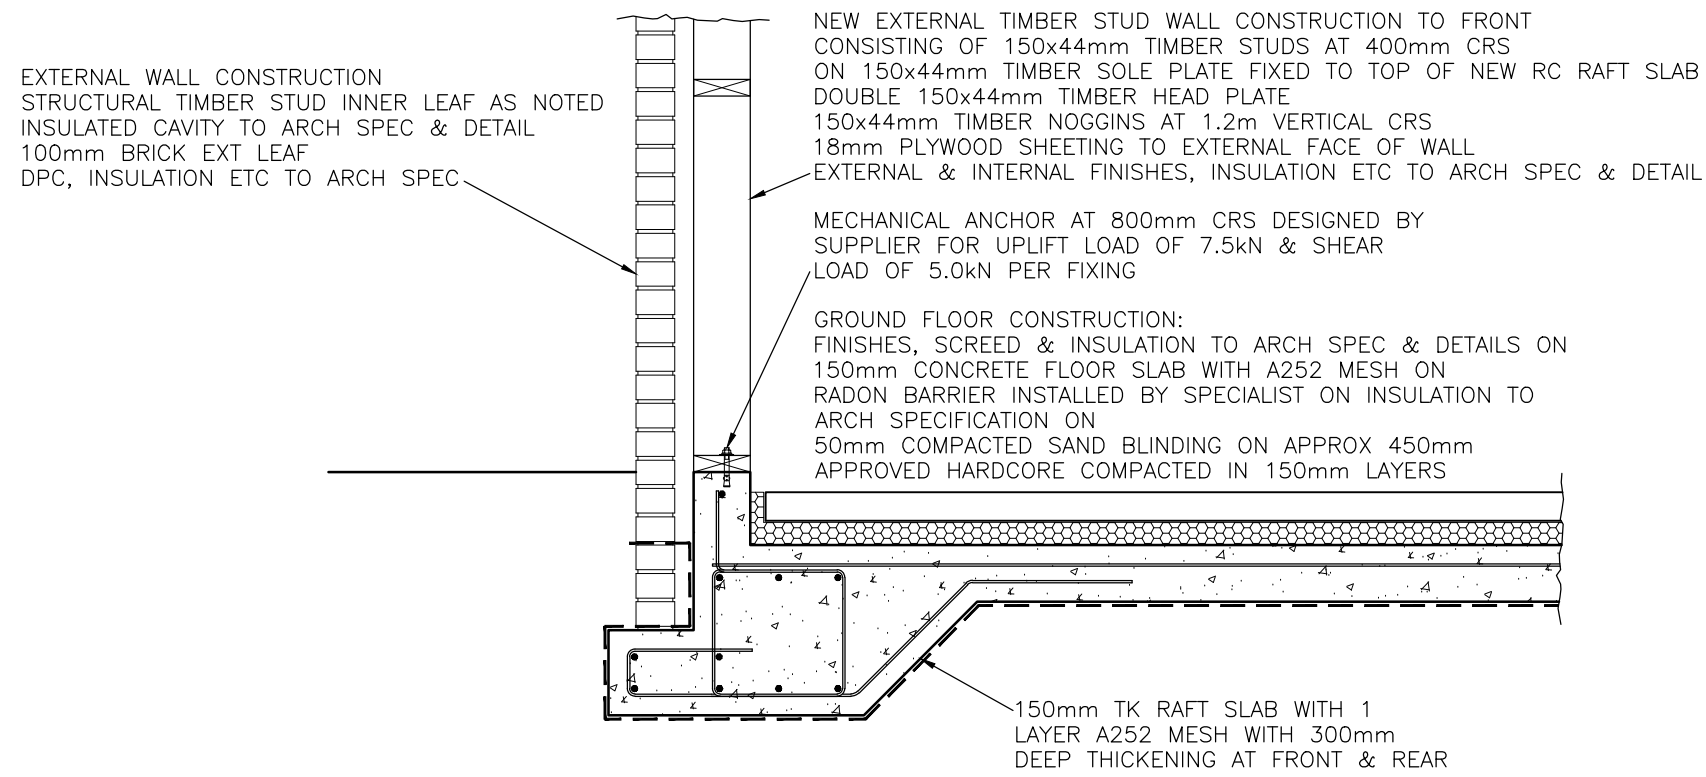


DETAIL 1-1


UNDERPINNING CONCRETE CAST TIGHT
TO U/S OF EXISTING WALL
FOUNDATION - INSTALLED IN MAX
900mm LONG SECTIONS -
UNDERPINNING DEPTH TO BE FIXED
ON SITE TO SUIT GROUND CONDITIONS
- ALLOW FOR 500mm DEPTH x
600mm WIDE FOR PRICING PURPOSES

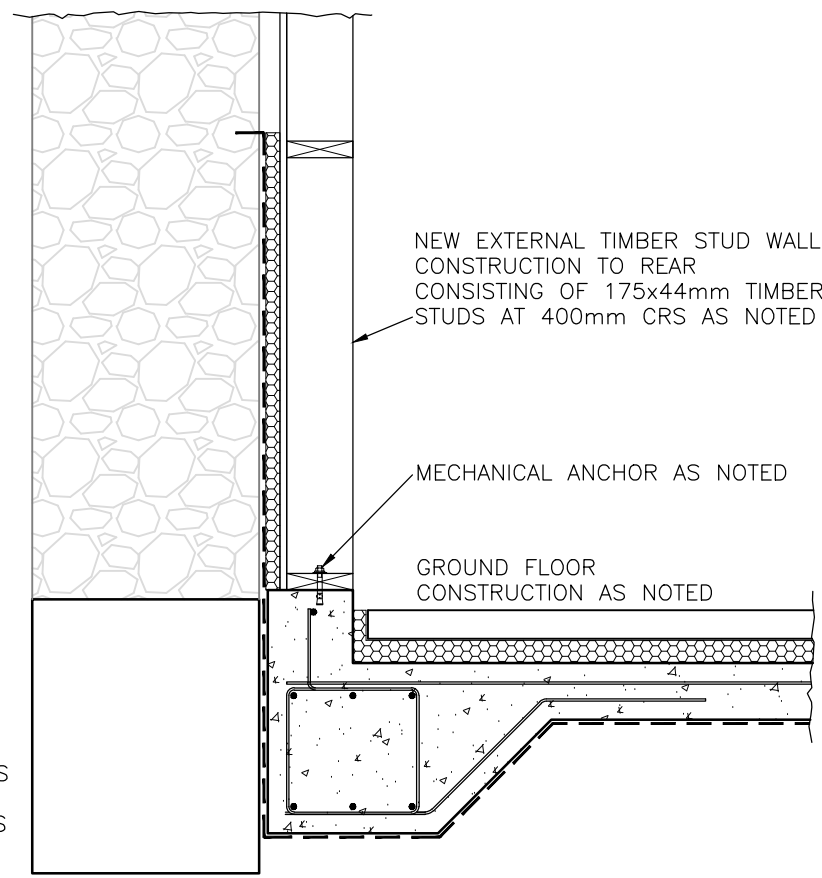


DETAIL 2-2

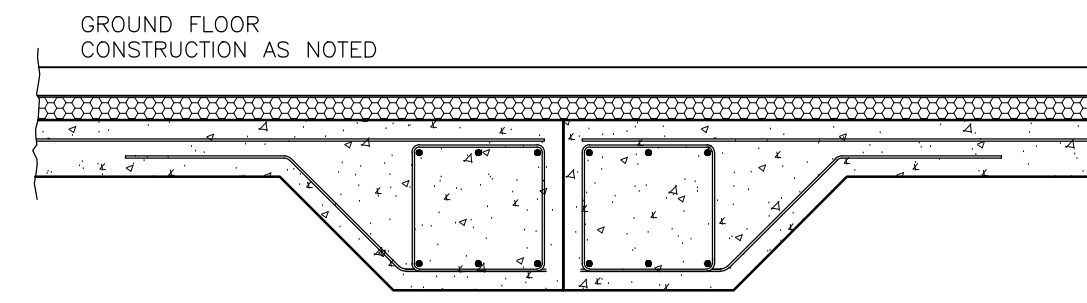

DETAIL 3-3

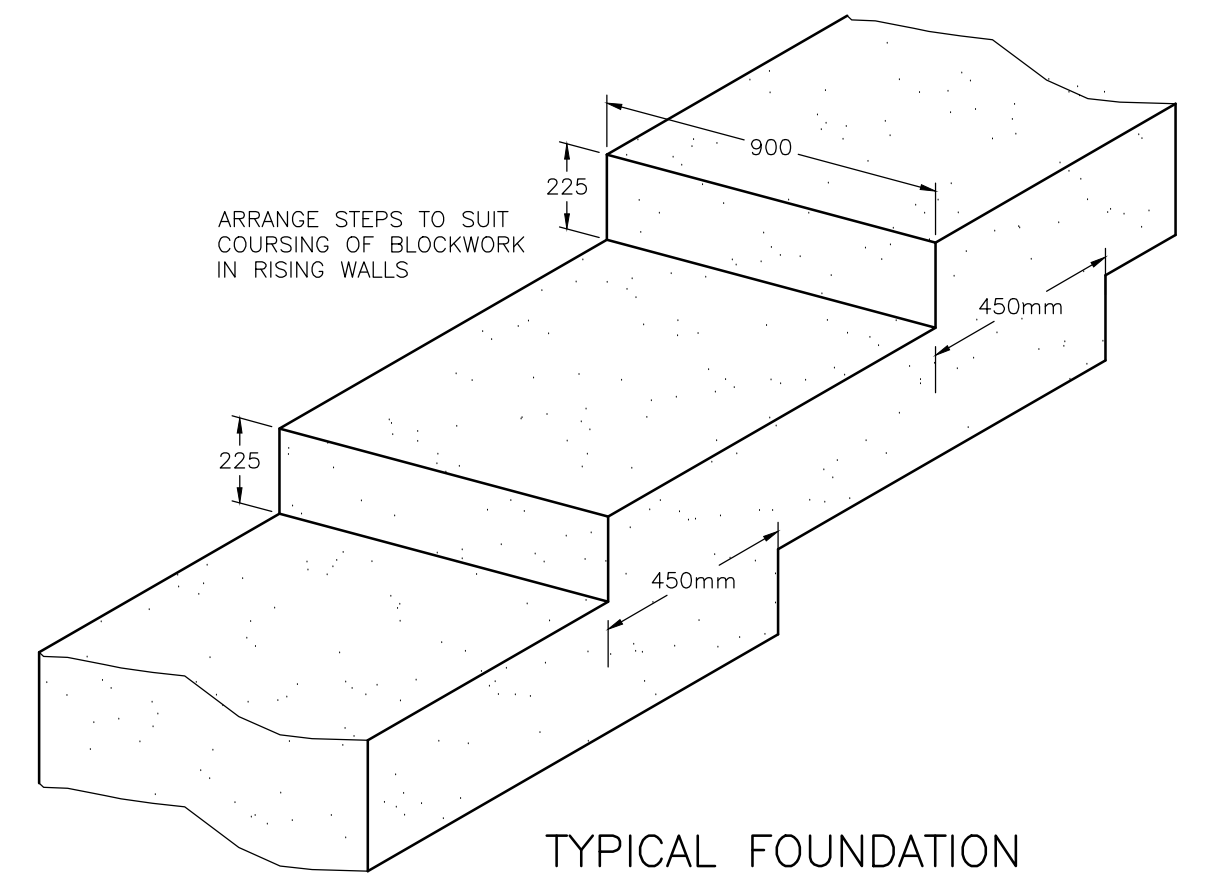


TYPICAL FOUNDATION
STEP DETAIL

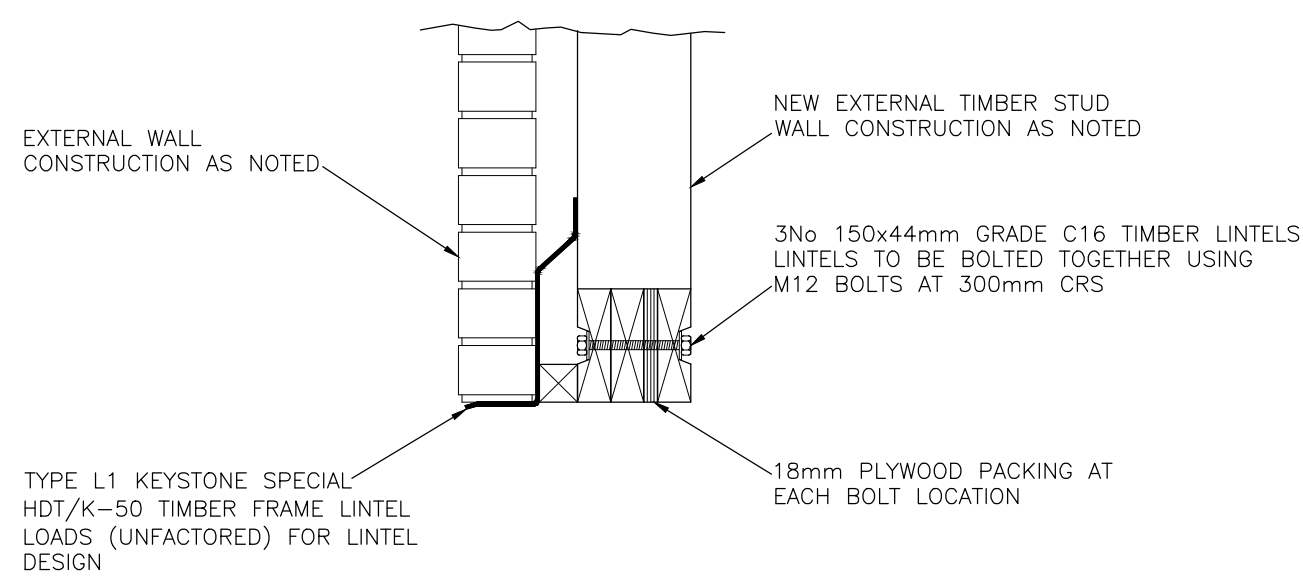


EXT LEAF:
DEAD = 3.00 kN/m


DETAIL 4-4

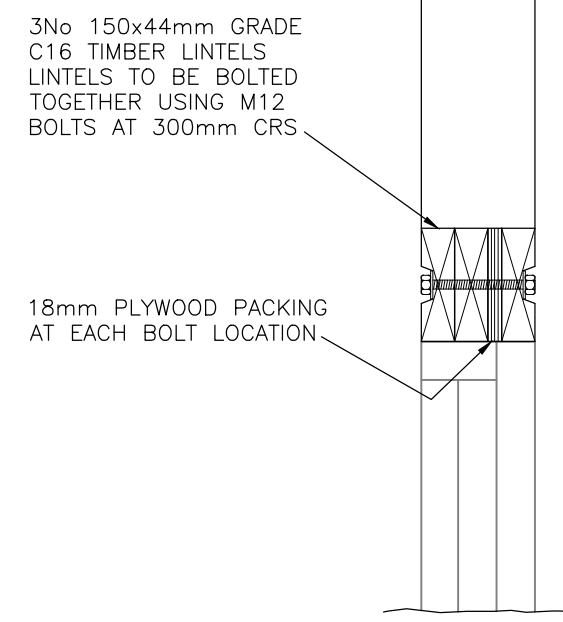


TYPICAL LINTEL
TO 150mm TK
TIMBER STUD

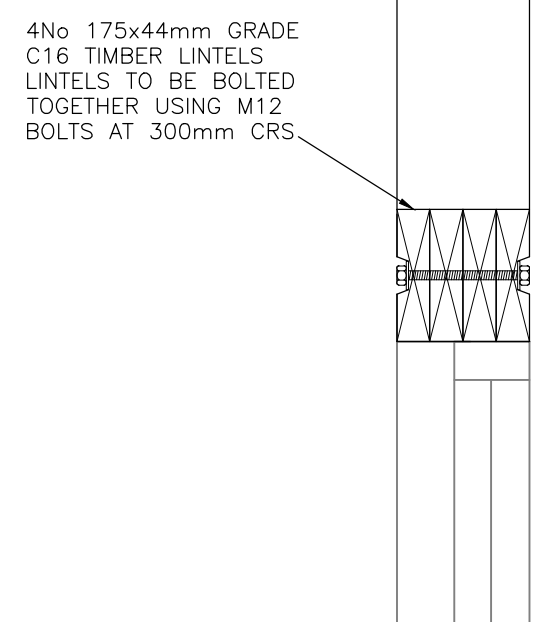


TYPICAL LINTEL
TO 175mm TK
TIMBER STUD

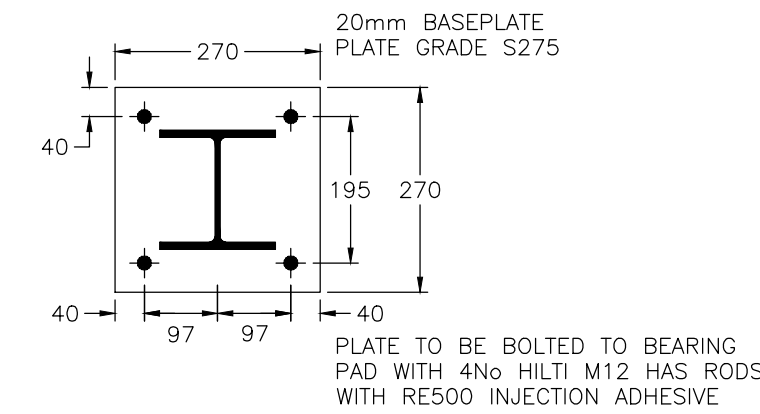


152x152UC BASEPLATE
270mm x270mm x 10mm TK BASEPLATE
4No HILTI M12 HAS RODS WITH
RE500 INJECTION ADHESIVE

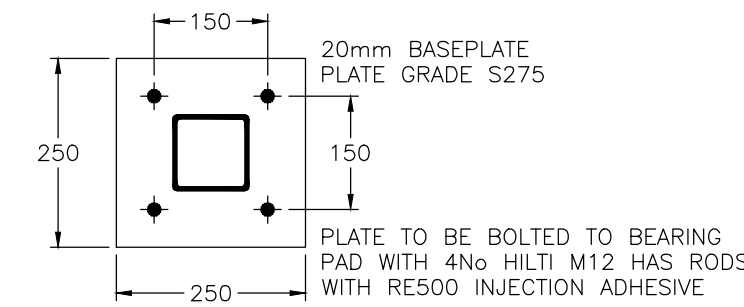


100x100SHS BASEPLATE
250 x 250 x 20mm TK BASEPLATE
4No HILTI M12 HAS RODS WITH
RE500 INJECTION ADHESIVE

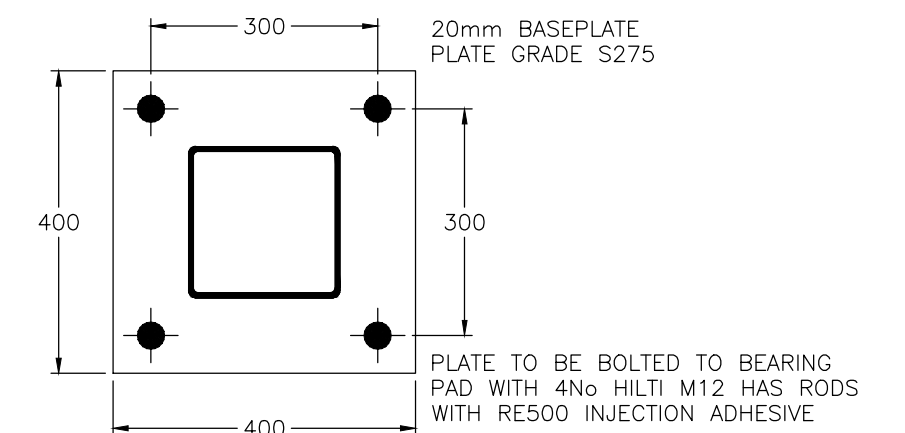

200x200SHS BASEPLATE
400 x 400 x 20mm TK BASEPLATE
4No HILTI M12 HAS RODS WITH
RE500 INJECTION ADHESIVE

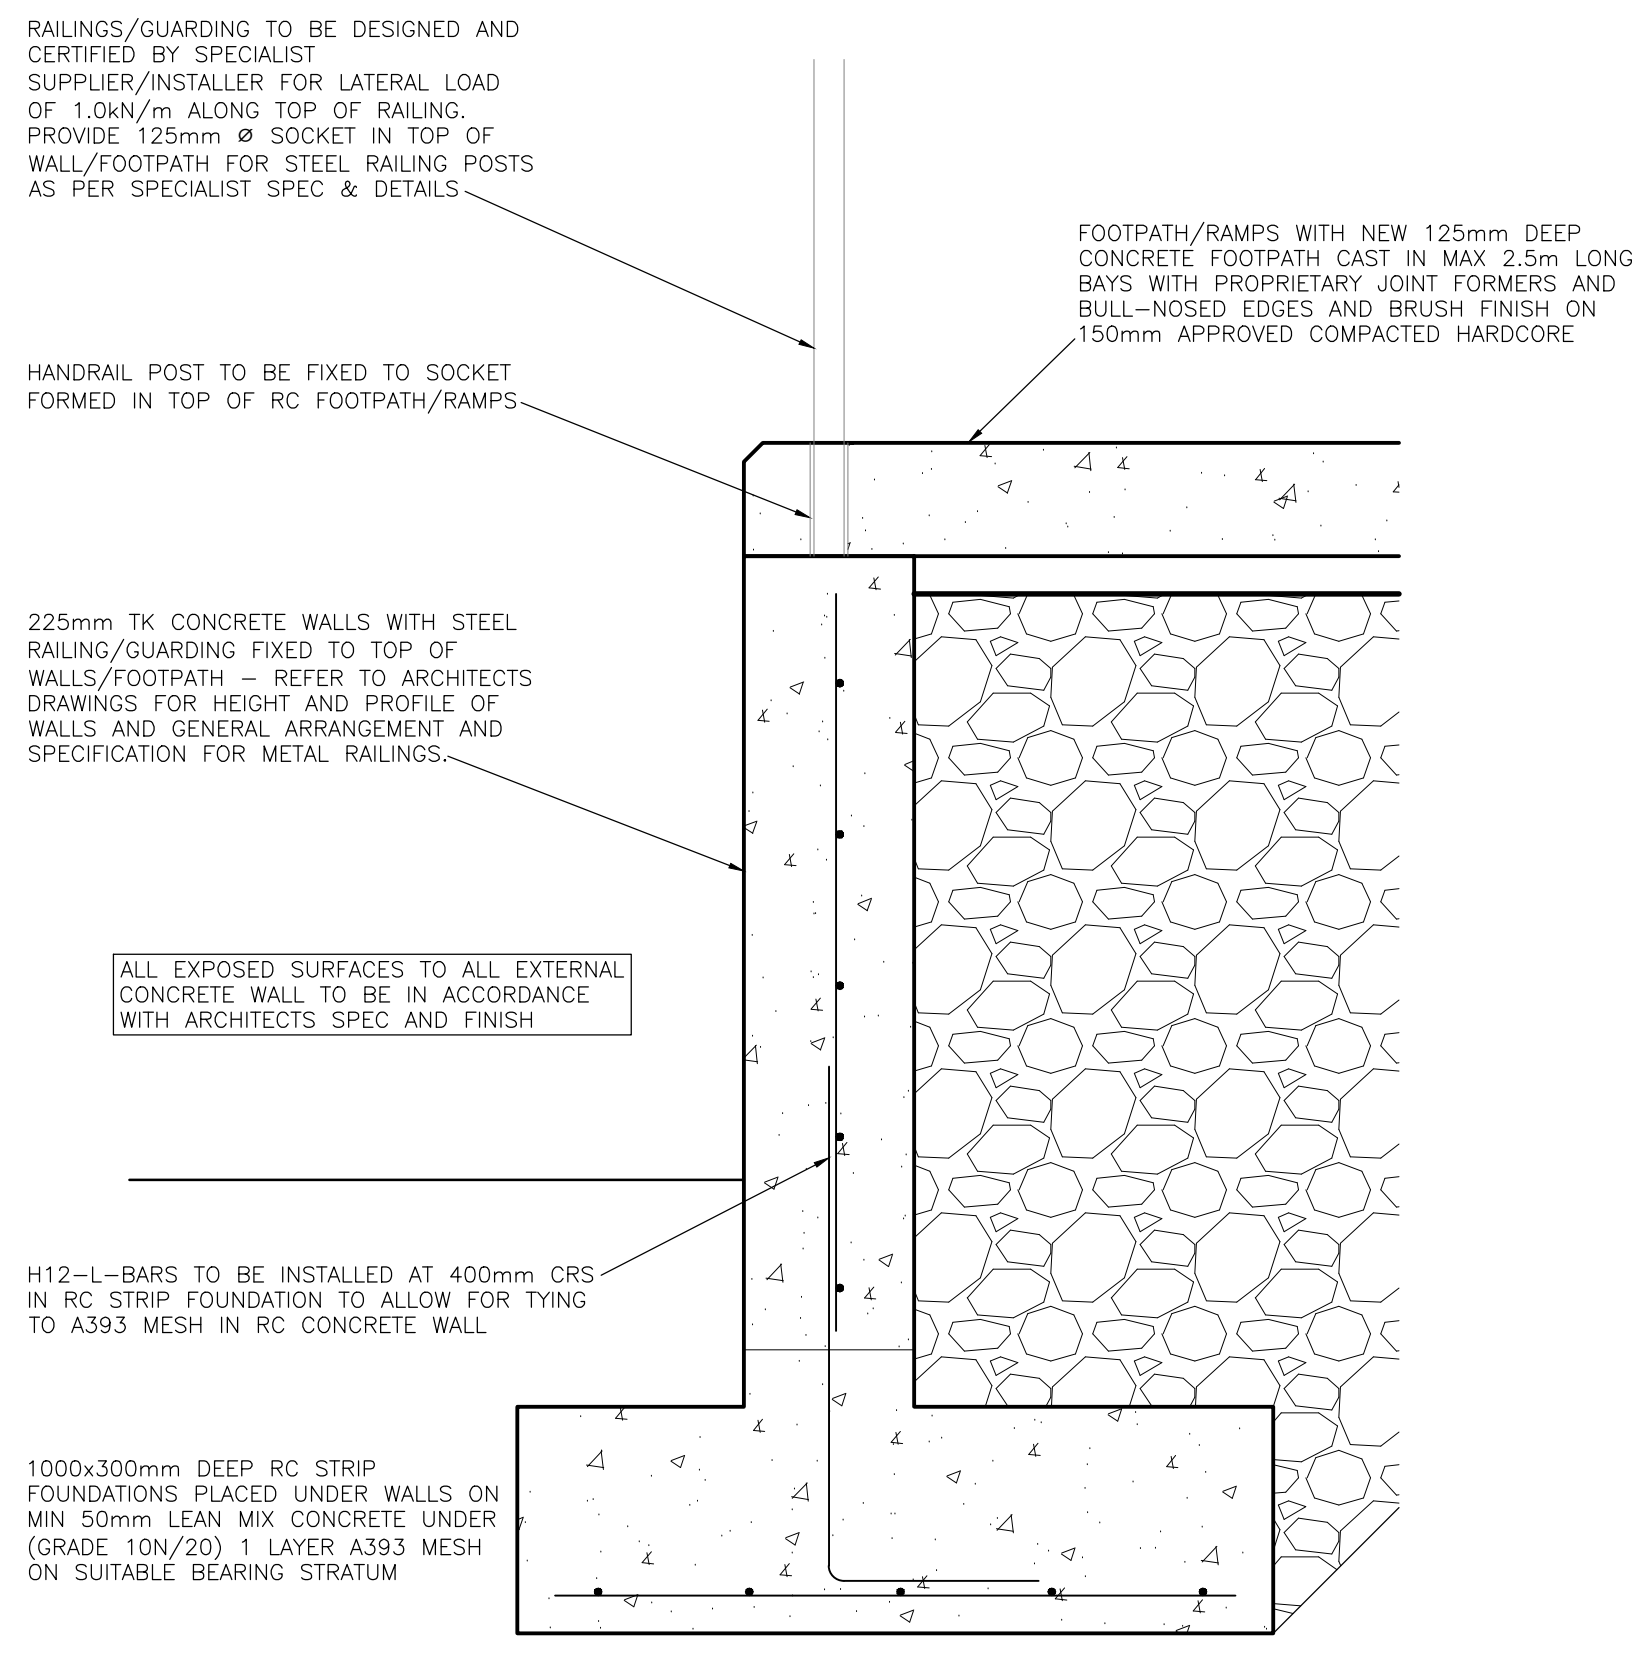

TYPICAL RETAINING
WALL DETAIL

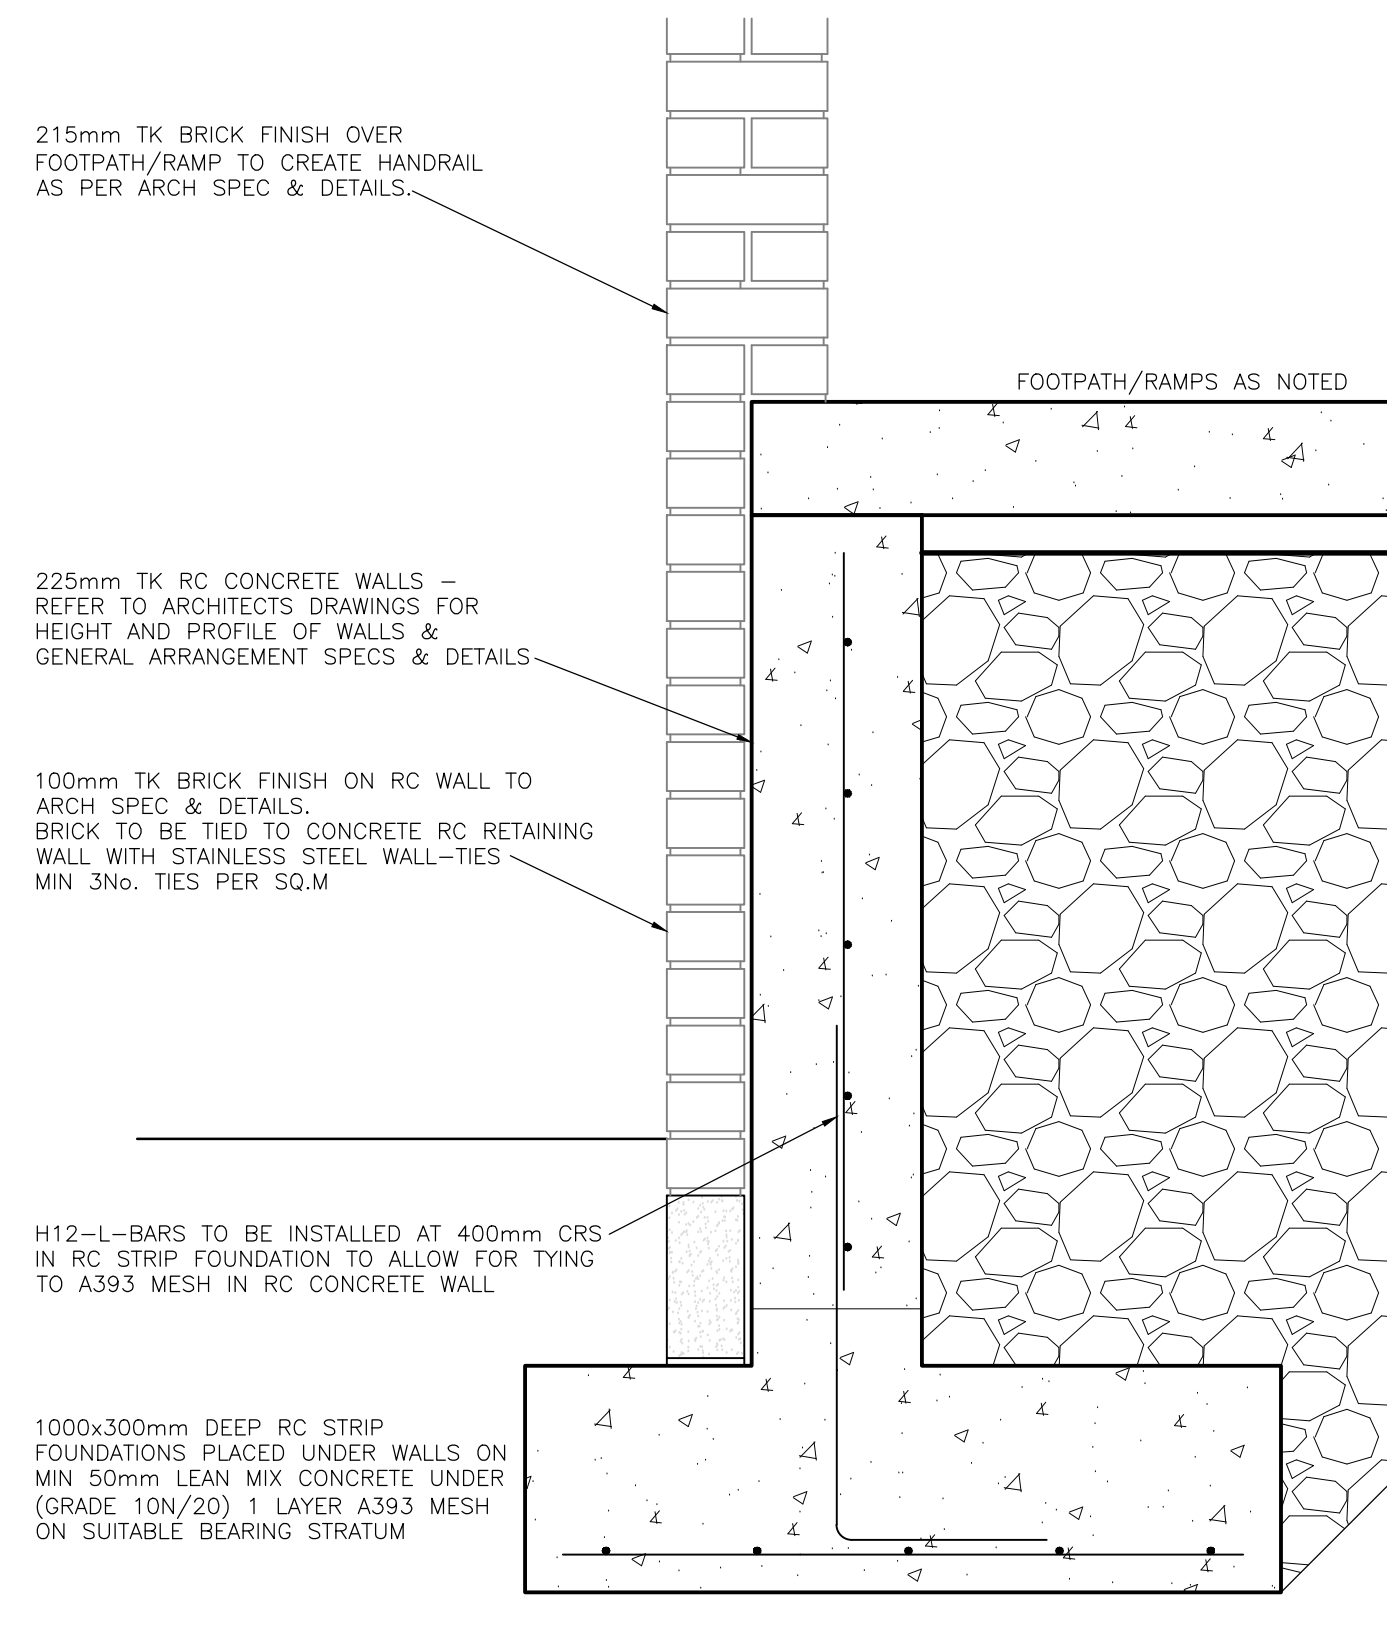

TYPICAL RETAINING
WALL DETAIL
(WITH BRICK FINISH)

T1	TENDER ISSUE	JUL26
rev	amendments	date

ALAN CLARKE & ASSOCIATES consulting civil & structural engineers PROJECT MANAGERS		
ENTERPRISE CENTRE DUBLIN ROAD, CASTLEBLAYNEY CO MONAGHAN		p: 042-9740071 f: 042-9746645 e: info@alanciarke.ie
client	BOARD OF TRUSTEES AT THE TYRONE GUTHRIE	
project	ALTERATIONS TO POTTING SHED SHARED ISLAND	
title	AT TYRONE GUTHRIE CENTRE, MULLAGHMORE	
architect	date	job no
GAFFNEY CULLIVAN ARCHITECTS	JUL26	26114
scale	drawing no	rev
1:20	1:10	26114-210 T1