

100mm INCREMENTS @A1

GENERAL NOTES

1. CONTRACTOR ACCESS SHALL BE VIA THE DESIGNATED SITE ACCESS POINT ONLY.
2. CONTRACTOR VEHICLES SHALL USE THE DESIGNATED ACCESS ROUTE SHOWN ON THIS DRAWING.
3. THE CONTRACTOR SHALL MAINTAIN SAFE ACCESS FOR STAFF, STUDENTS AND VISITORS AT ALL TIMES.
4. EXISTING COLLEGE OPERATIONS SHALL REMAIN UNAFFECTED OUTSIDE THE AREA HANDED OVER TO THE CONTRACTOR.
5. EMERGENCY ACCESS ROUTES SHALL BE MAINTAINED AND KEPT CLEAR AT ALL TIMES.
6. ALL TEMPORARY TRAFFIC MANAGEMENT, SIGNAGE AND SAFETY BARRIERS SHALL BE PROVIDED BY THE CONTRACTOR.
7. THE EXACT SITE LOGISTICS ARRANGEMENTS SHALL BE CONFIRMED BY THE APPOINTED CONTRACTOR PRIOR TO COMMENCEMENT OF THE WORKS.
8. THE CONTRACTOR SHALL COMPLY WITH ALL PROJECT HEALTH & SAFETY REQUIREMENTS AND SITE-SPECIFIC RULES.



SITE ACCESS POINT



COLLEGE SITE BOUNDARY




CONTRACTOR VEHICULAR ACCESS ROUTE



CONTRACTOR ACCESS ROUTE



CONTRACTOR HANDOVER AREA

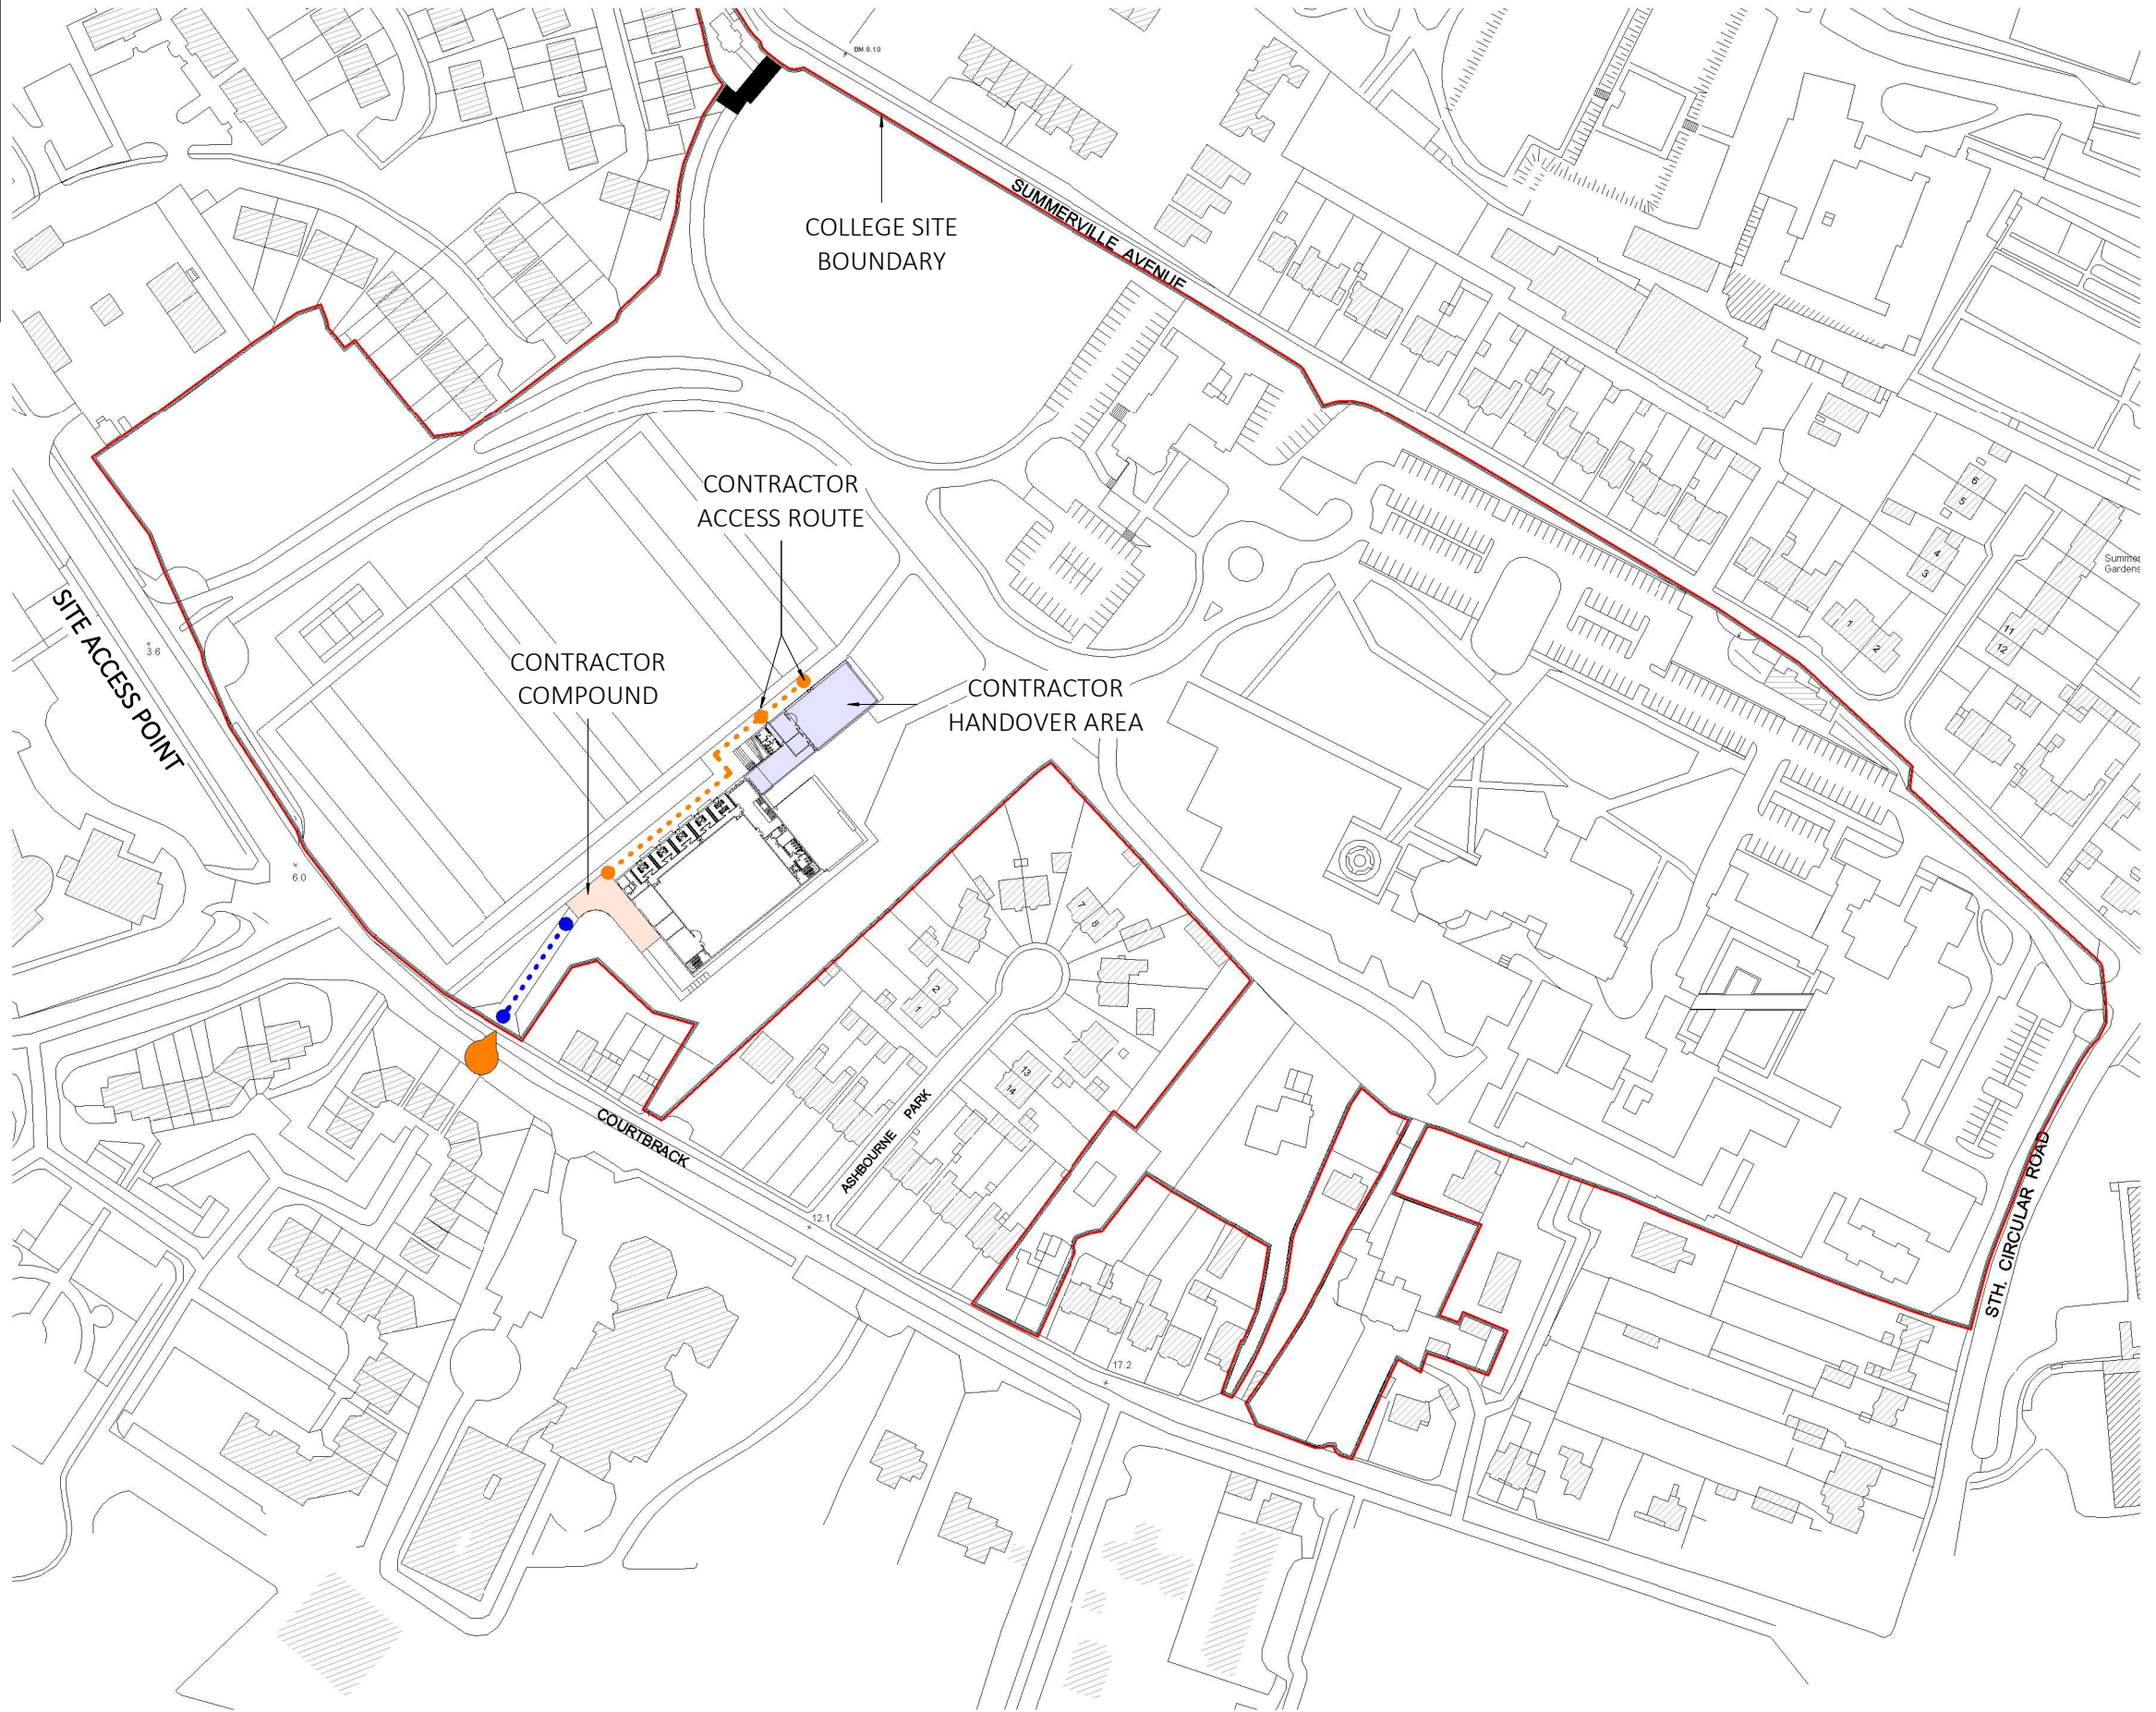


1 SITE ACCESS & LOGISTICS PLAN
SCALE - 1 : 1000

REVISION	DATE	SUITABILITY	ISSUE	DESCRIPTION
P01	2026.08.14	S3	For Review/Comment	

FIGURED DIMENSIONS ONLY TO BE TAKEN FROM THIS DRAWING. DIMENSIONS TO BE CHECKED ON SITE
CONSULTANTS TO BE INFORMED IMMEDIATELY OF ANY DISCREPANCIES BEFORE WORK PROCEEDS
THIS DRAWING AND ANY DESIGN HEREON IS THE COPYRIGHT OF THE CONSULTANTS AND MAY NOT BE
REPRODUCED WITHOUT WRITTEN CONSENT. ALL DRAWINGS REMAIN THE PROPERTY OF THE CONSULTANTS
12 Barrington Street, Limerick, Ireland, V94 XA4W.
p. 061 312000 e. info@quinnarchitects.ie w. www.quinnarchitects.ie

QUINN
Architects

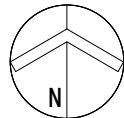

JOB TITLE
MIC TAILTEANN T2 HIGH PERFORMANCE GYM
Dwg. TITLE
**TENDER DRAWING SET
PROPOSED - SITE ACCESS & LOGISTICS PLAN**

JOB NO.	DWG. NO.	STATUS		
2606	5000	For Review/Comment		
SCALE (A1)	DATE	AUTHOR	CHECKER	
As Indicated	2026.08.14	CS	CQ	
FILE NAME	SUITABILITY	REV. NO.		
2606-QNA-XX-XX-DR-A-5000	S3	P01		