


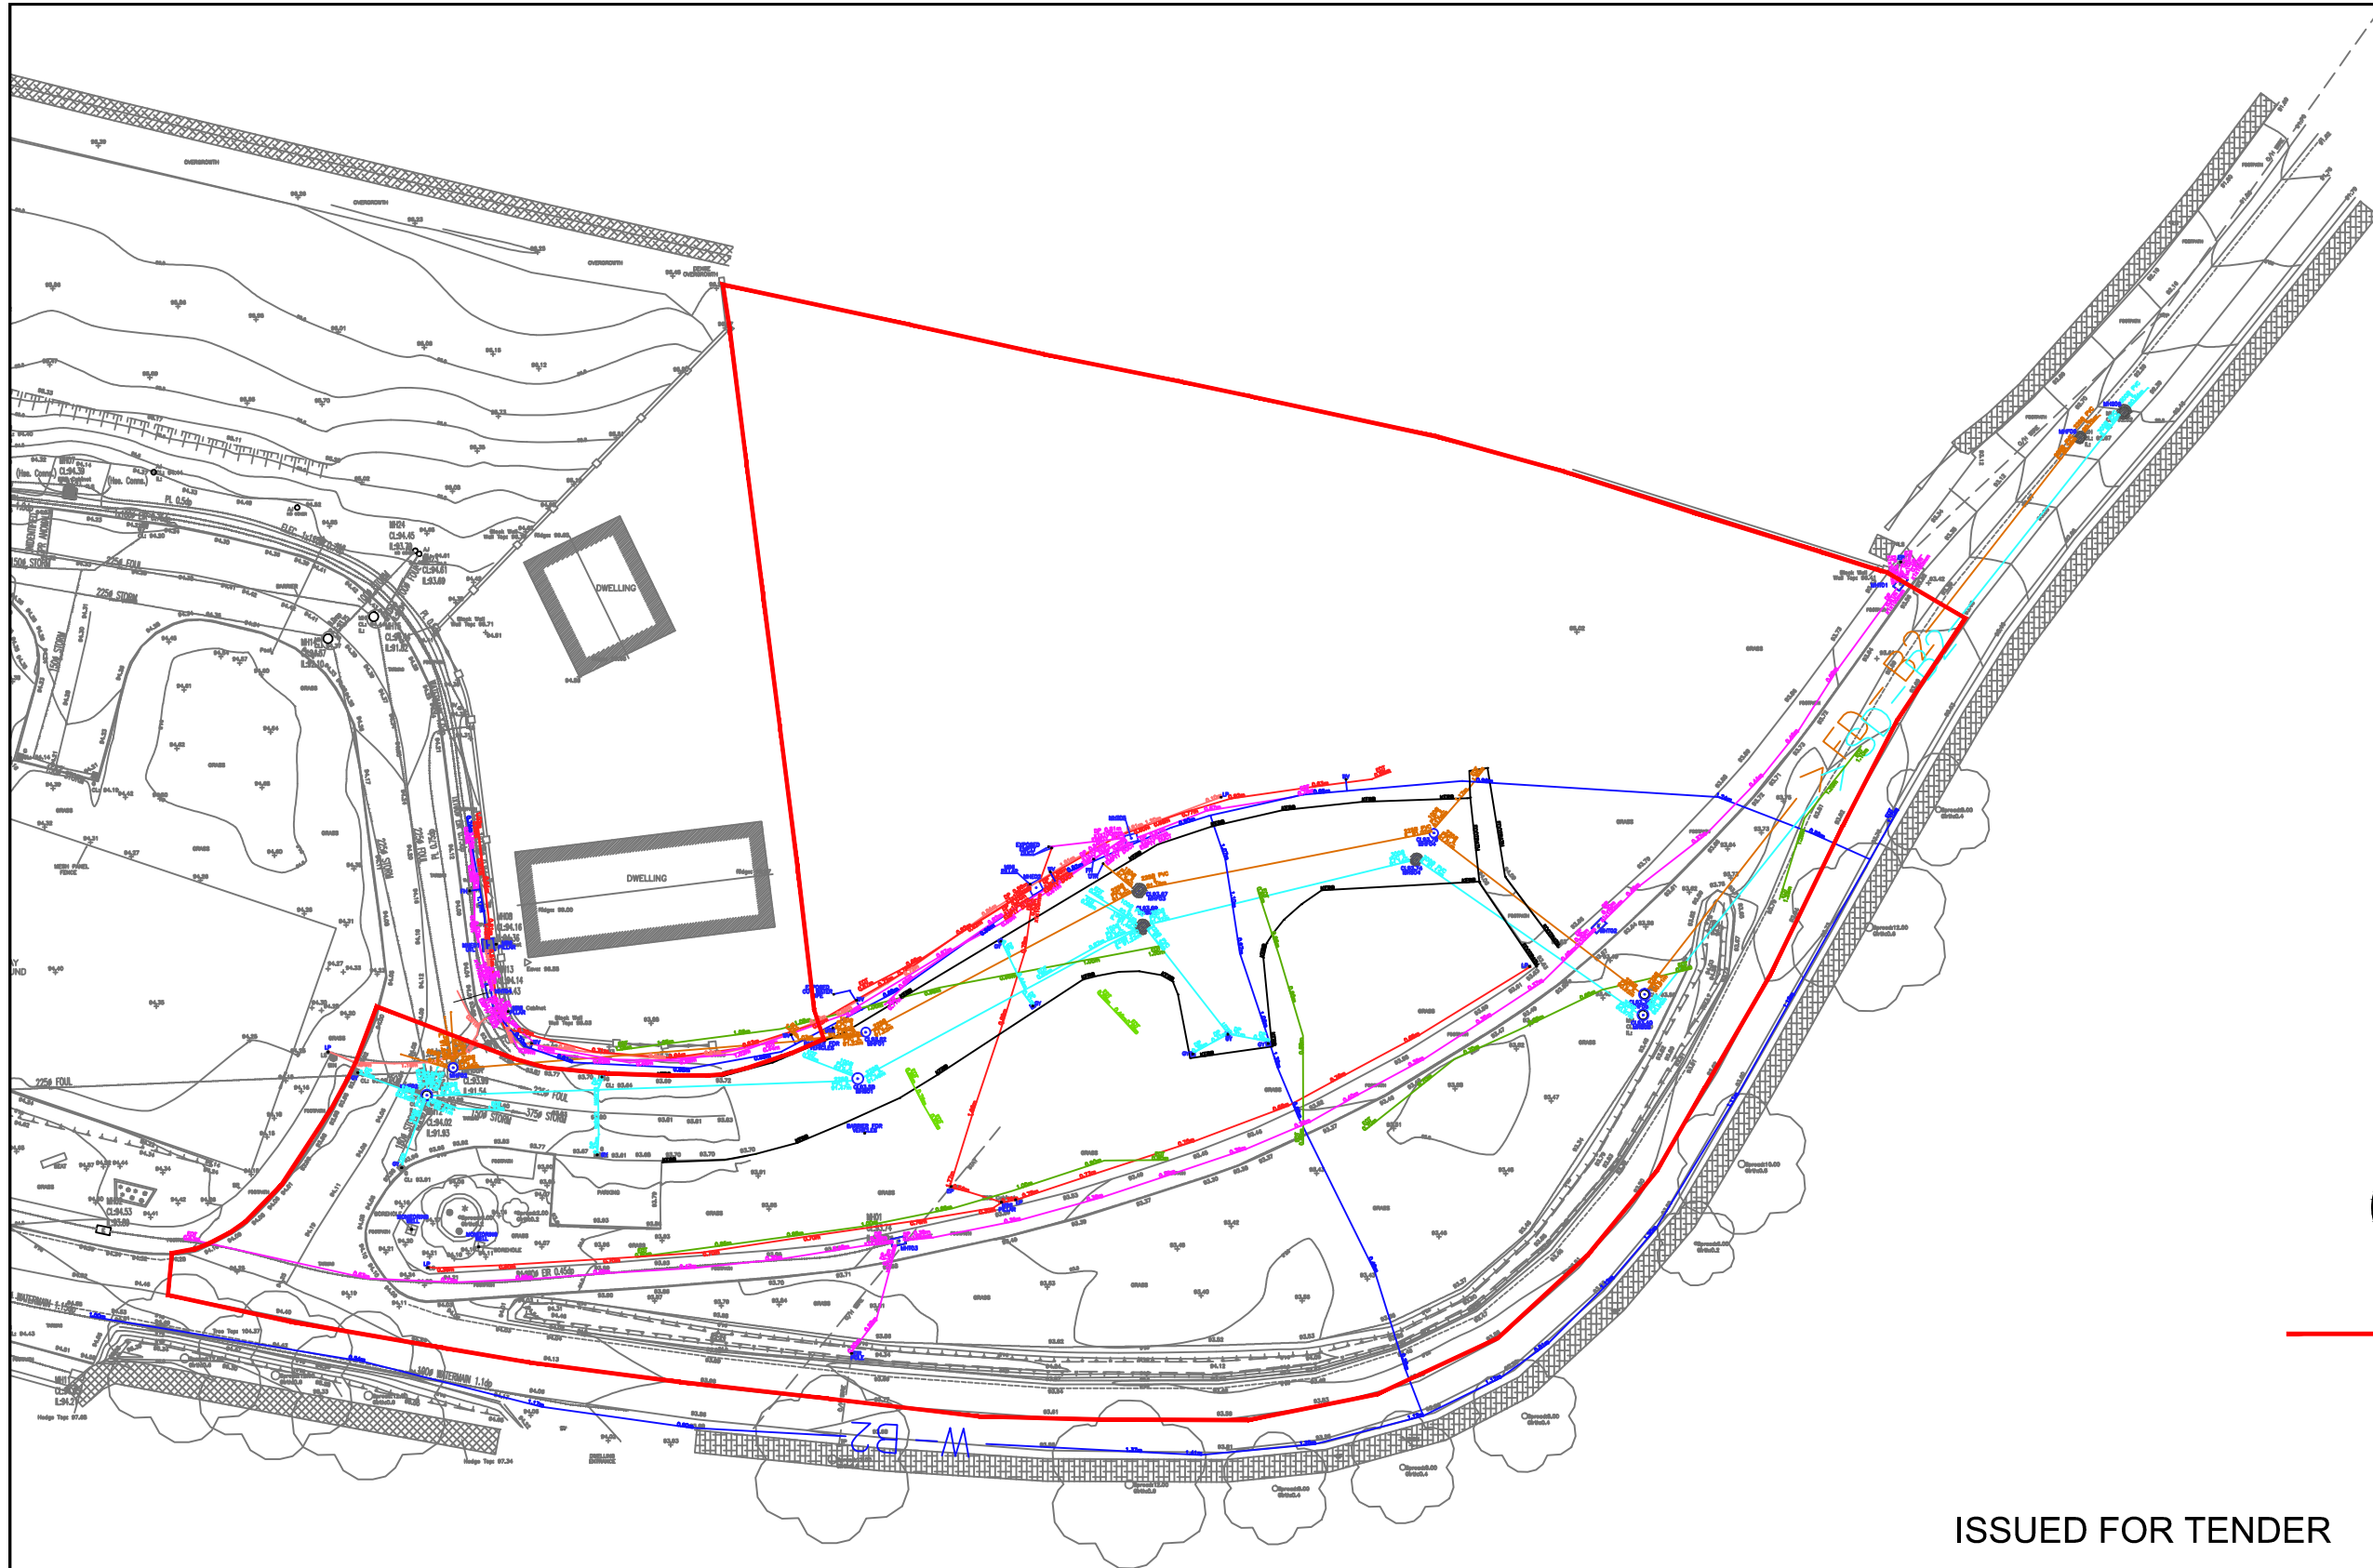

— Site Outline

ISSUED FOR TENDER



CLIENT: Tipperary County Council
PROJECT: HOUSING DEVELOPMENT AT DONOHILL,
CO. TIPPERARY
TITLE: Site GPR Survey

Code	Originator	Zone	level	Type	Role	Number	Status	Revision
2798	HLA	00	ZZ	DR	E	1009	D2	
SCALE: 1:500		A3	DATE: July 2026			DRW BY: ED		APP BY: MK
HASSETT LEYDEN ASSOCIATES						ROSLEVAN SHOPPING CENTRE		
ARCHITECTS & CIVIL ENGINEERS						TULLA ROAD, ENNIS, CO. CLARE		
						Tel: 065-6828422 (V95 YN93)		