
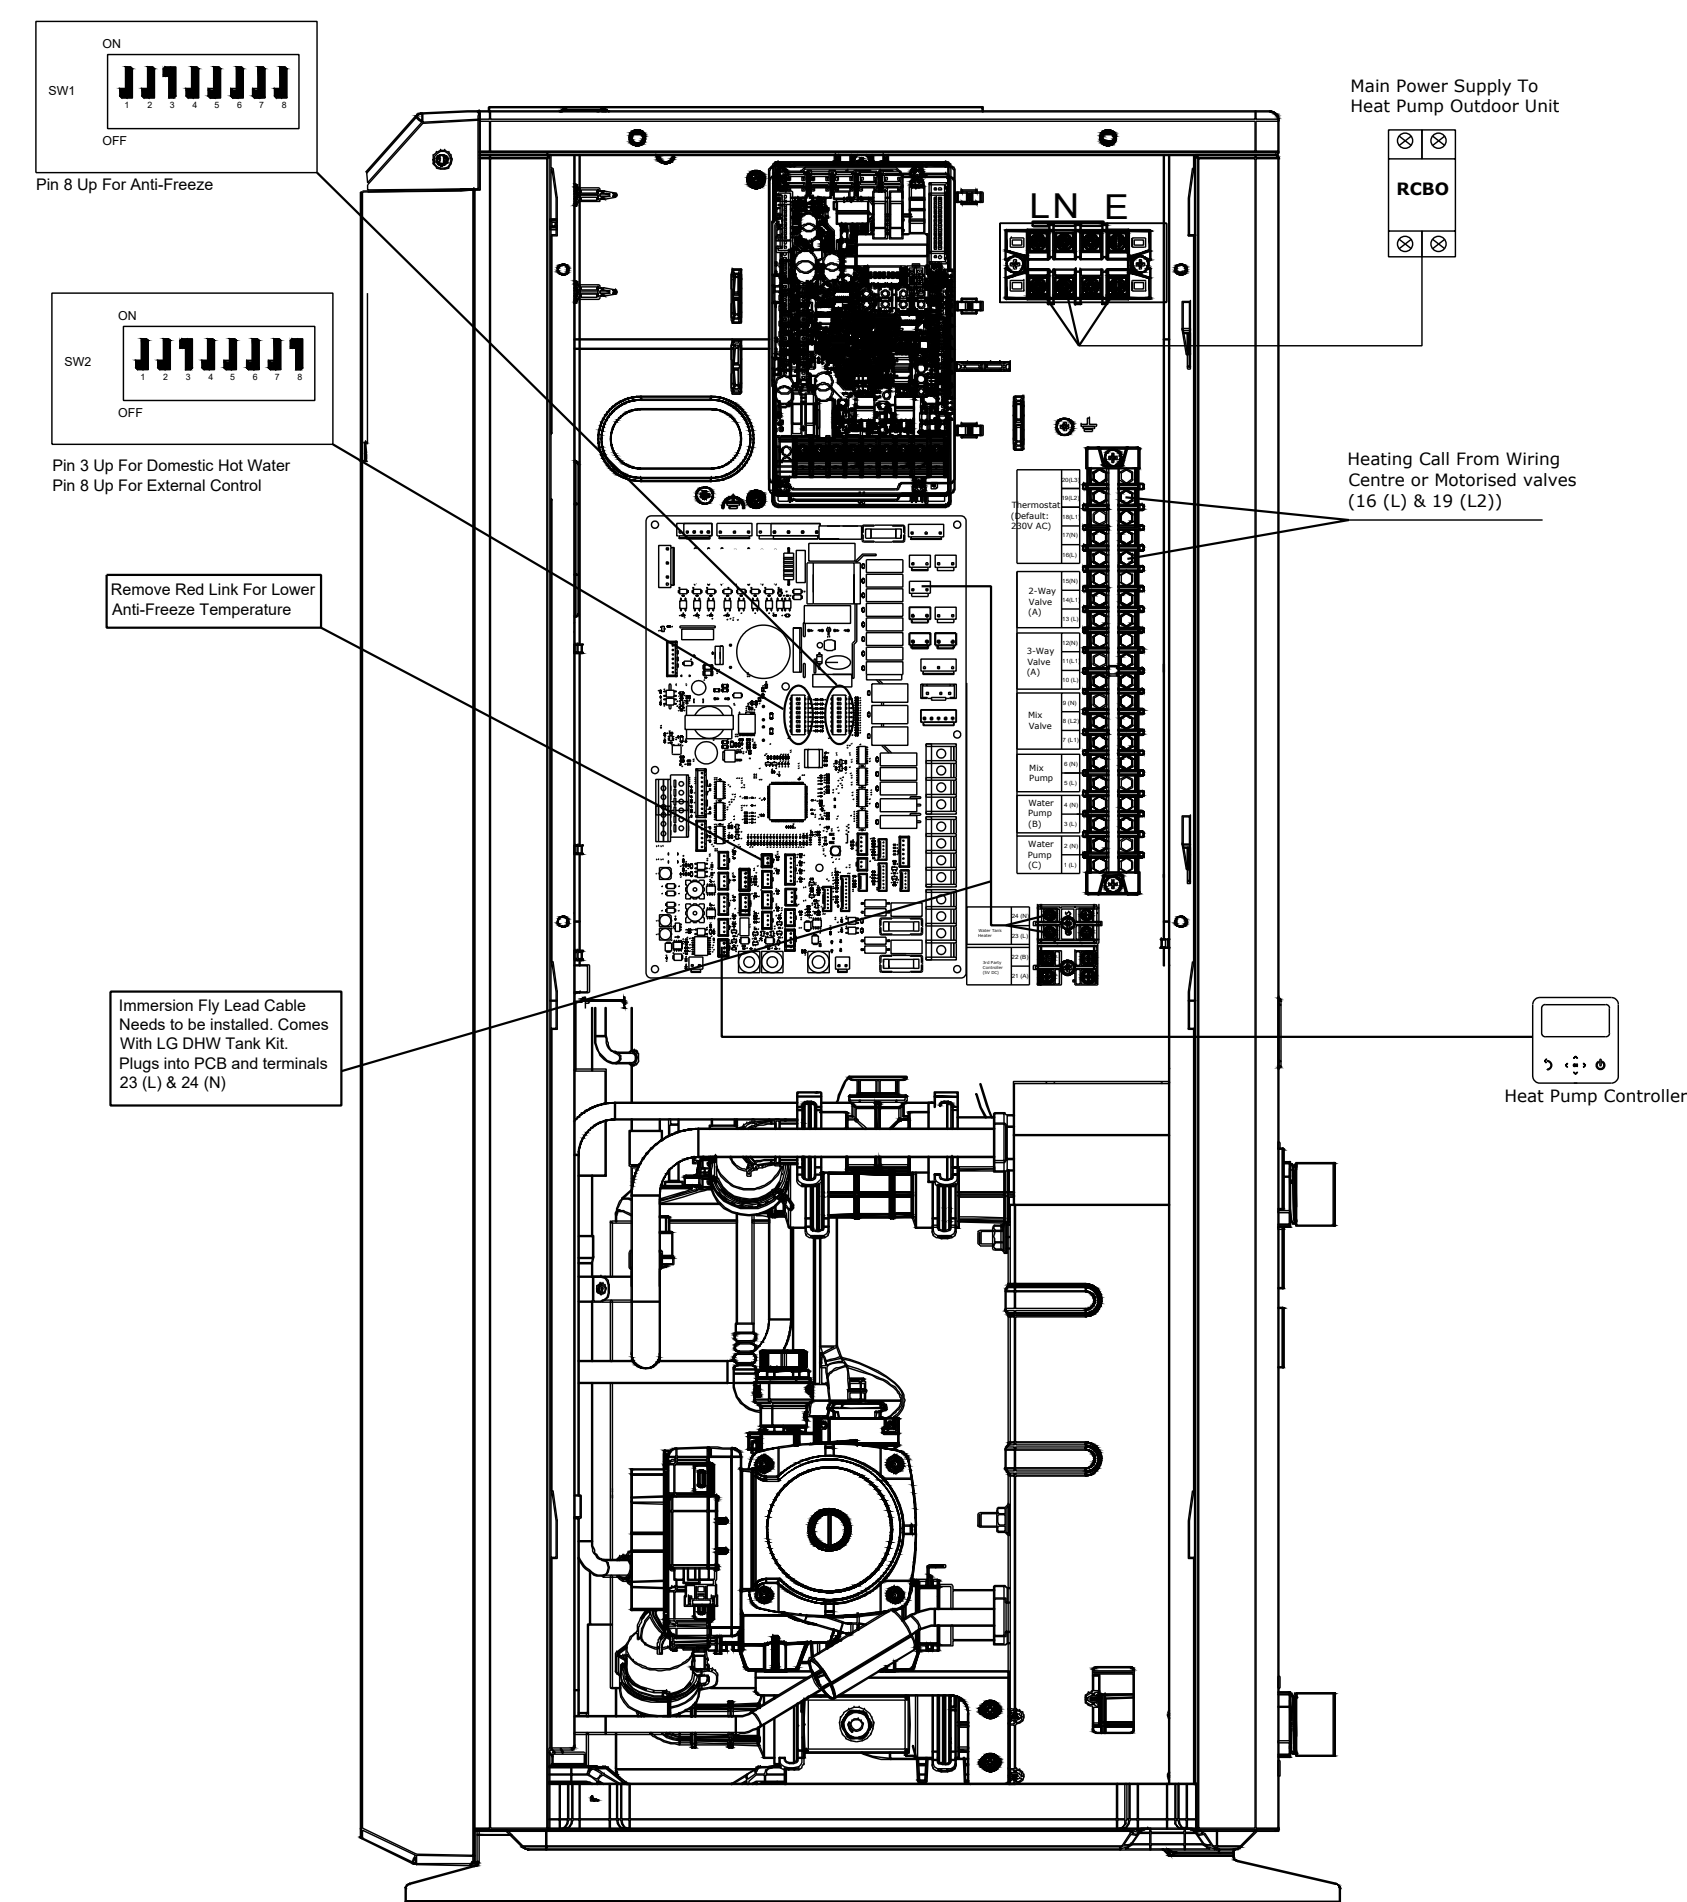
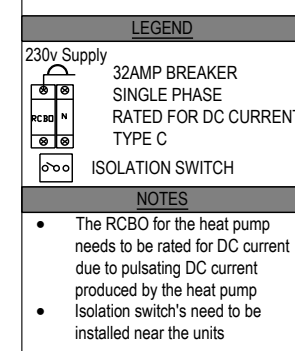
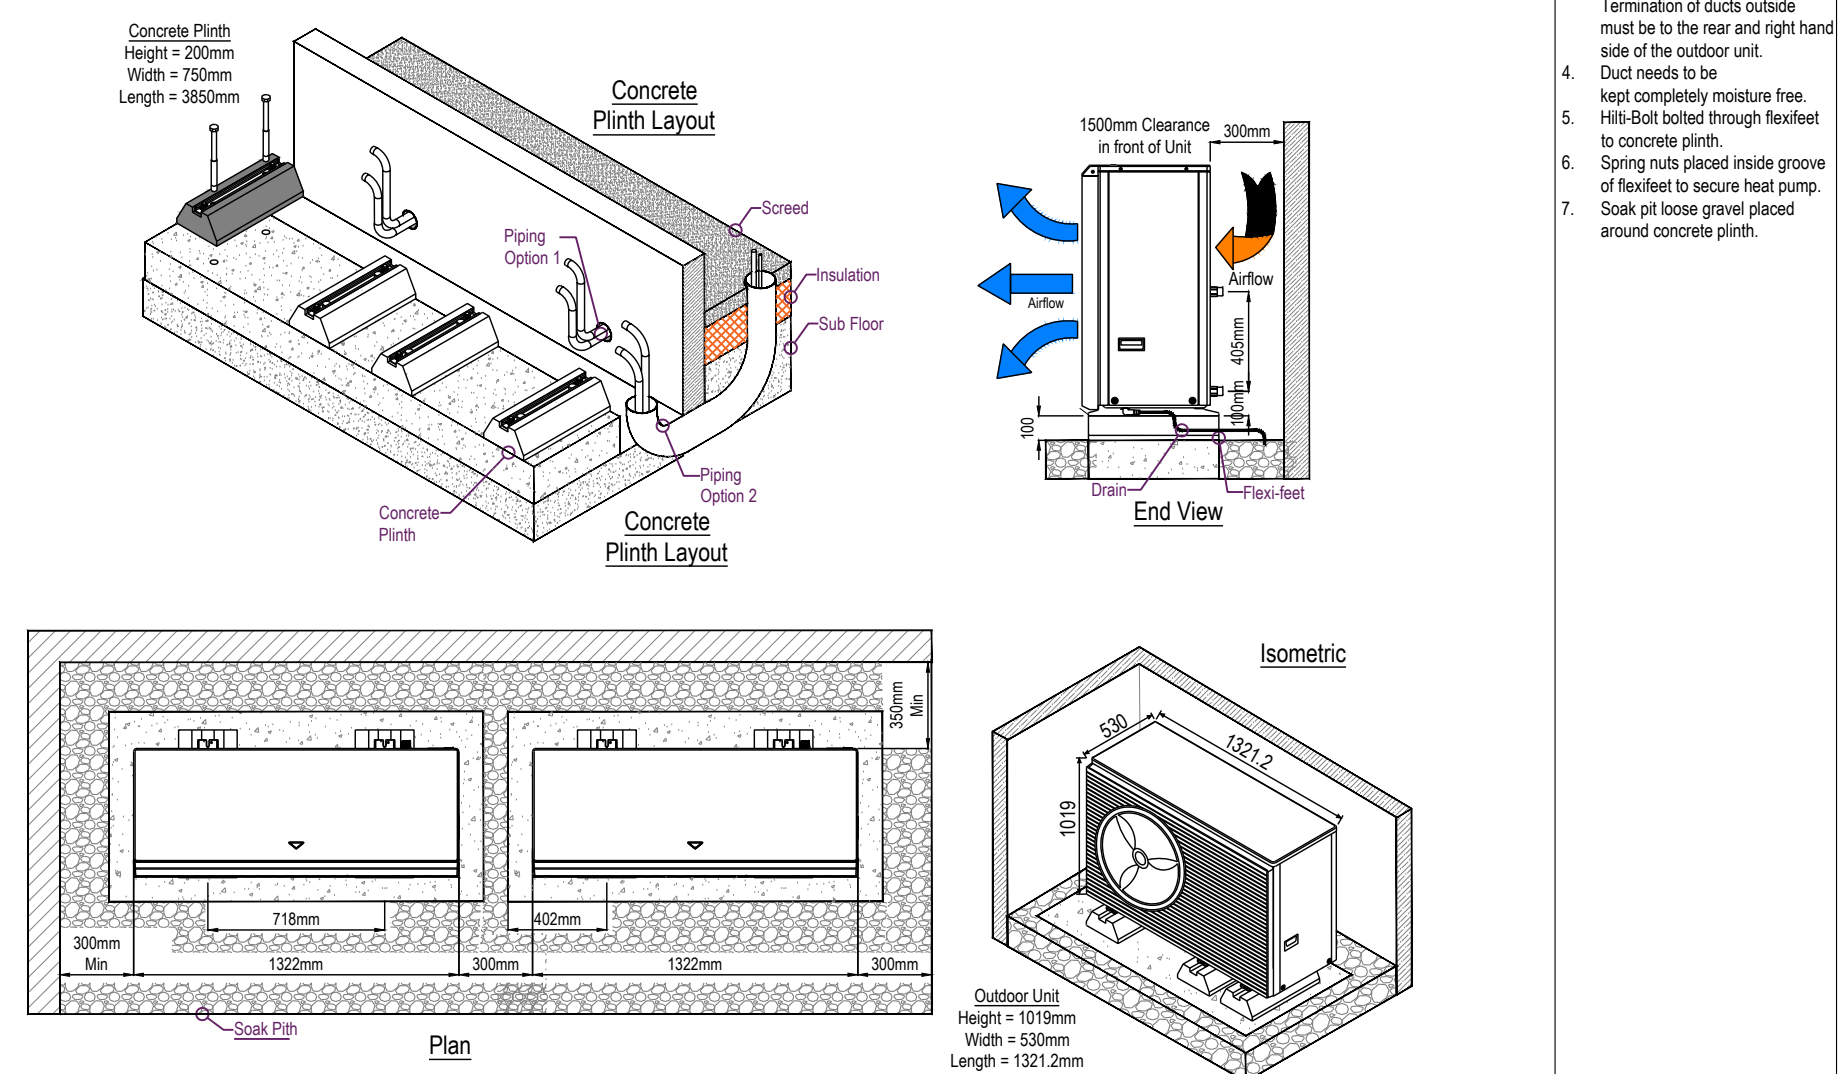


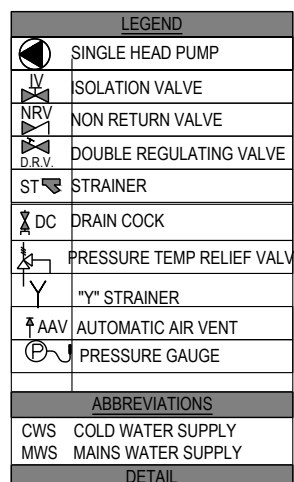

Copyright: ©

No part of this document may be re-produced or transmitted in any form or stored in any retrieval system of any nature without the written permission of the consultant as copyright holder and/or as agreed for use on the project for which the document was originally written.

General notes:

This drawing to be read in conjunction with all relevant architectural drawings and specifications.

This drawing to be read in conjunction with all relevant structural drawings and specifications.

This drawing to be read in conjunction with all relevant mechanical and electrical drawings and specifications.

All dimensions in millimeters. Do not scale from this drawing.

Only 20 kg light dimensions only.

Contractor must verify all dimensions on site prior to installation of services and production of working drawings.

C01	Issued for Tender	06/08/2026
Rev	Description	Date

 **MOLONEYFOX**
CONSULTING ENGINEERS
46 O'Connell Street, Limerick | T: 061277841
E: Info@MFCConsulting.ie | www.MoloneyFoxConsulting.ie

Client: Irish Wheelchair Association

Architect

Project: IWA Finance Building,
Clontarf, Dublin 3

Drawing: Mechanical Installation Schematics

MFC Project Reference 26.3176	Scale NTS
---------------------------------	-------------

Drawn SOH	Checked JD	Approved JM
-------------	--------------	---------------

Drawing Reference: Status: Rev: