




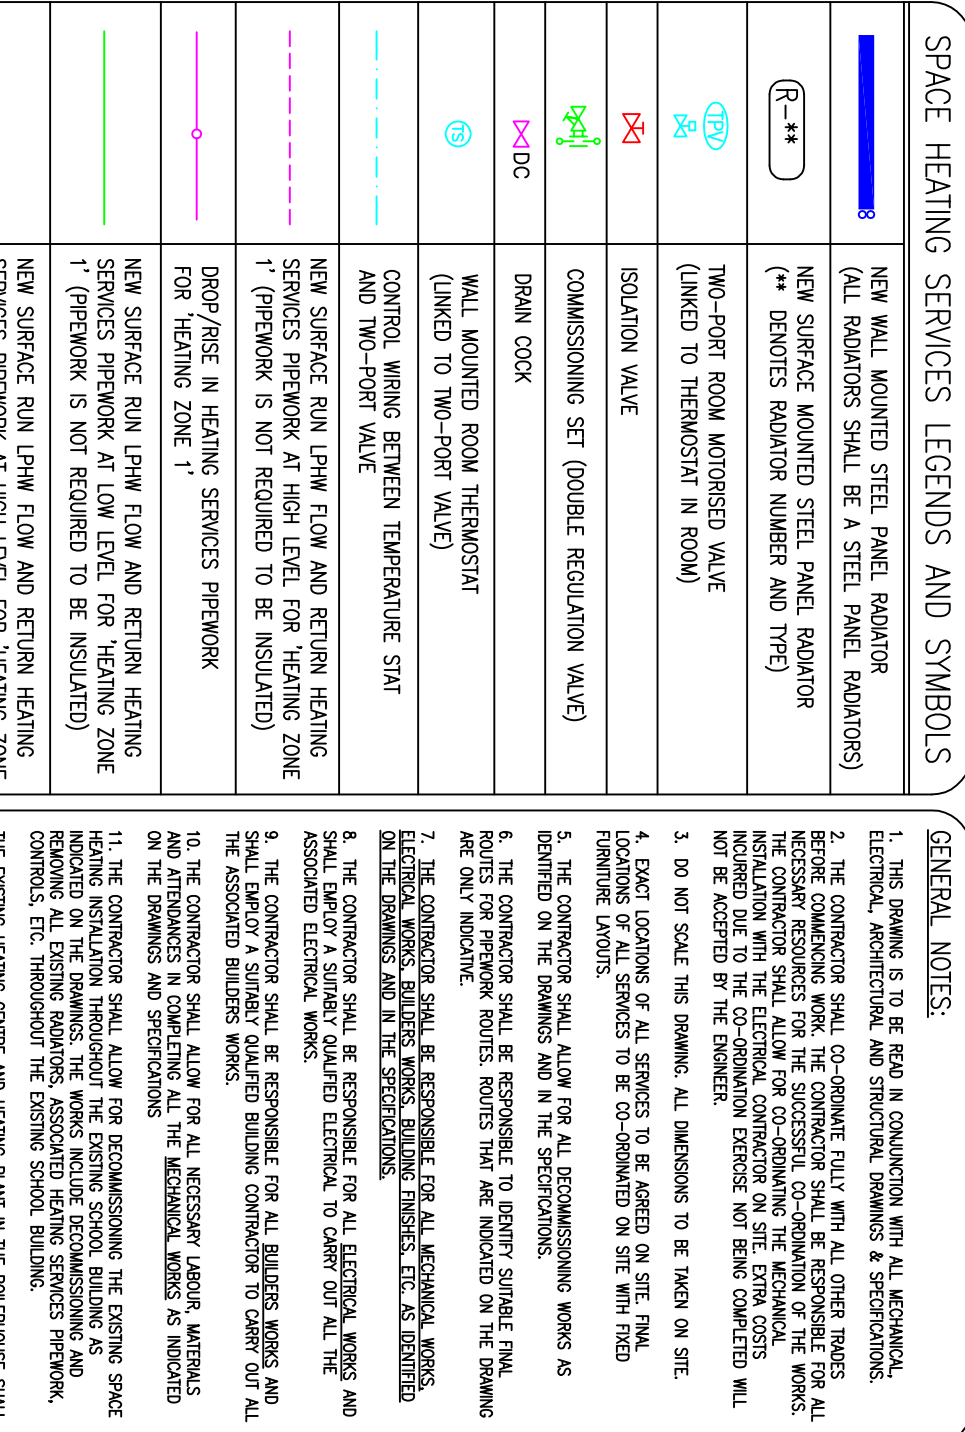


FOR HEATING ZONE 2	12. THE CONTRACTOR SHALL ALLOW FOR THE SUPPLY AND INSTALLATION OF NEW UPDRI FLOW AND RETURN PIPework FROM THE BOILERHOUSE TO THROUGHOUT THE EXISTING SCHOOL BUILDING TO SUPPLY THE NEW RADIATORS AS INDICATED
MECH AIRFLOW DRAIN DOWN FLOW AND RETURN LIFTING	

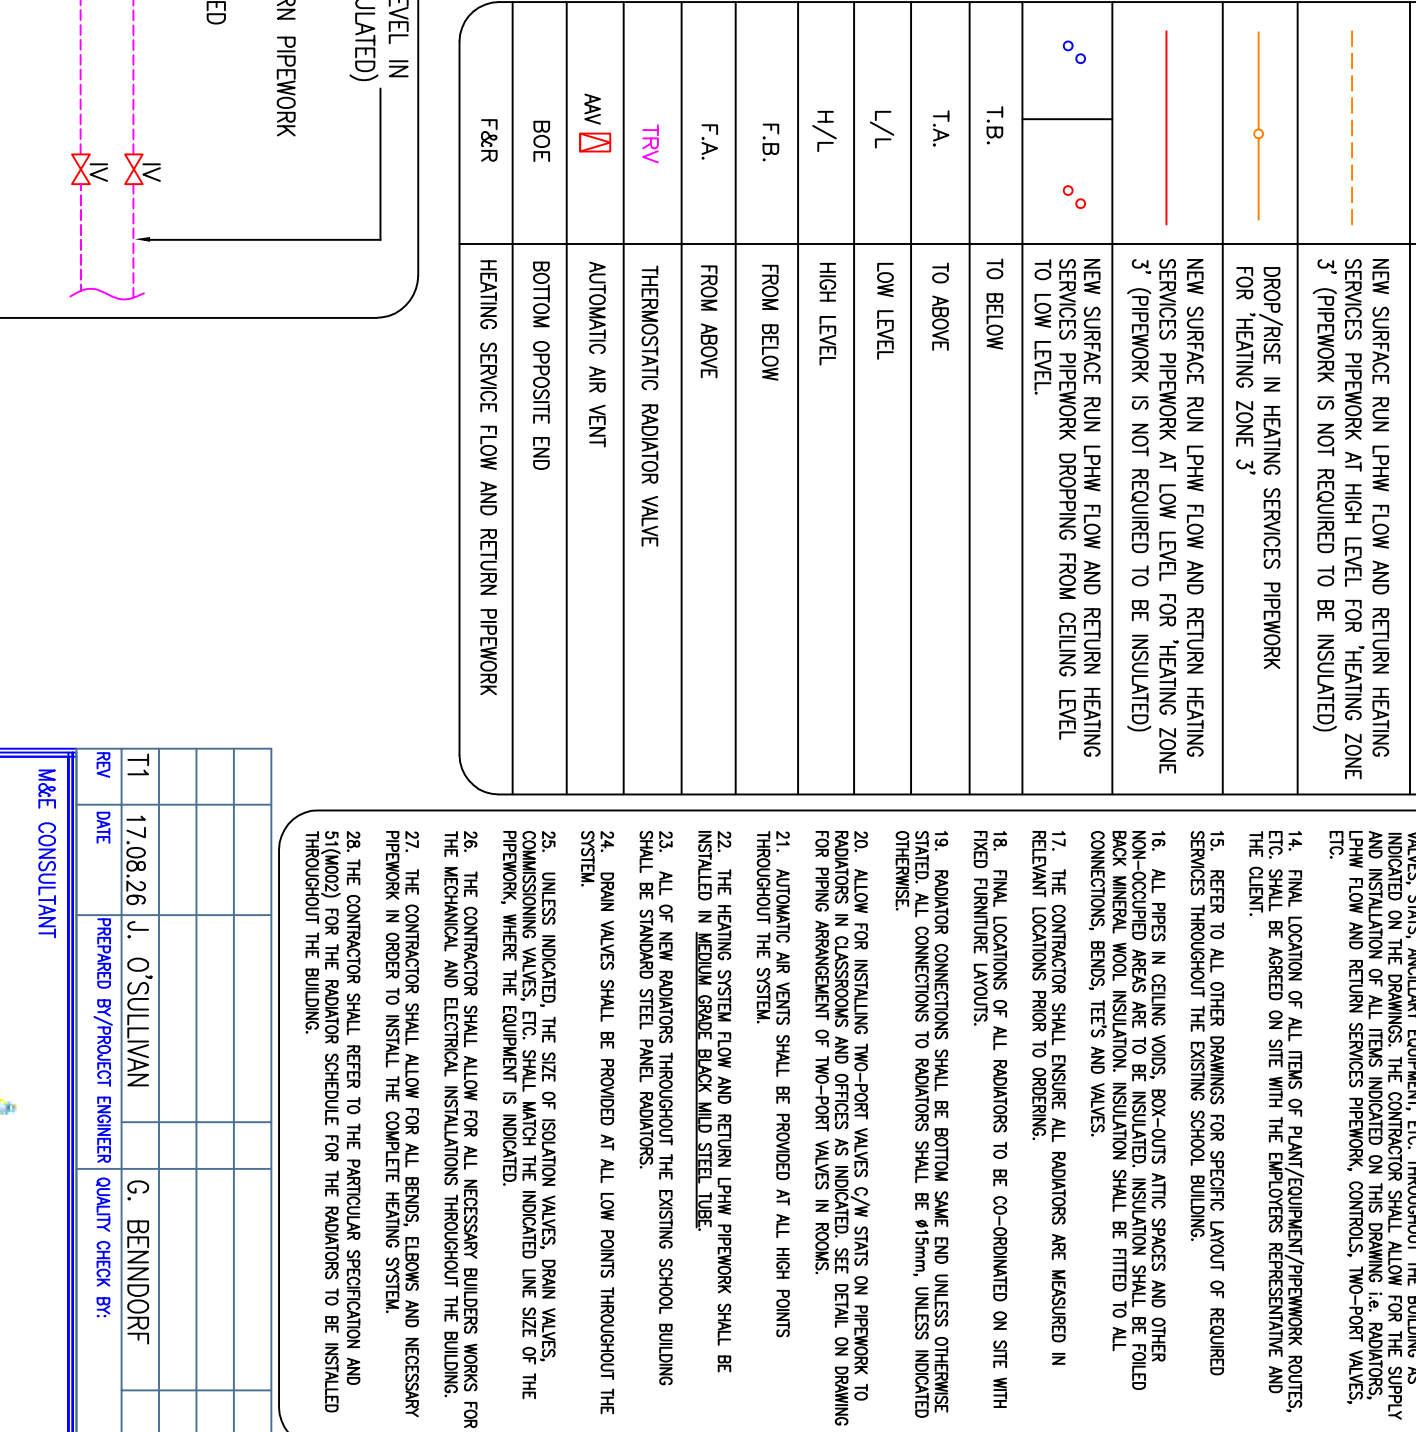



BOE	BOTTOM OPPOSITE END	25. UNLESS INDICATED, THE SIZE OF ISOLATION VALVES, DRAIN VALVES, COMPENSATING VALVES, ETC. SHALL MATCH THE INDICATED LINE SIZE OF THE PIPEWORK, WHERE THE EQUIPMENT IS INDICATED.
-----	---------------------	--

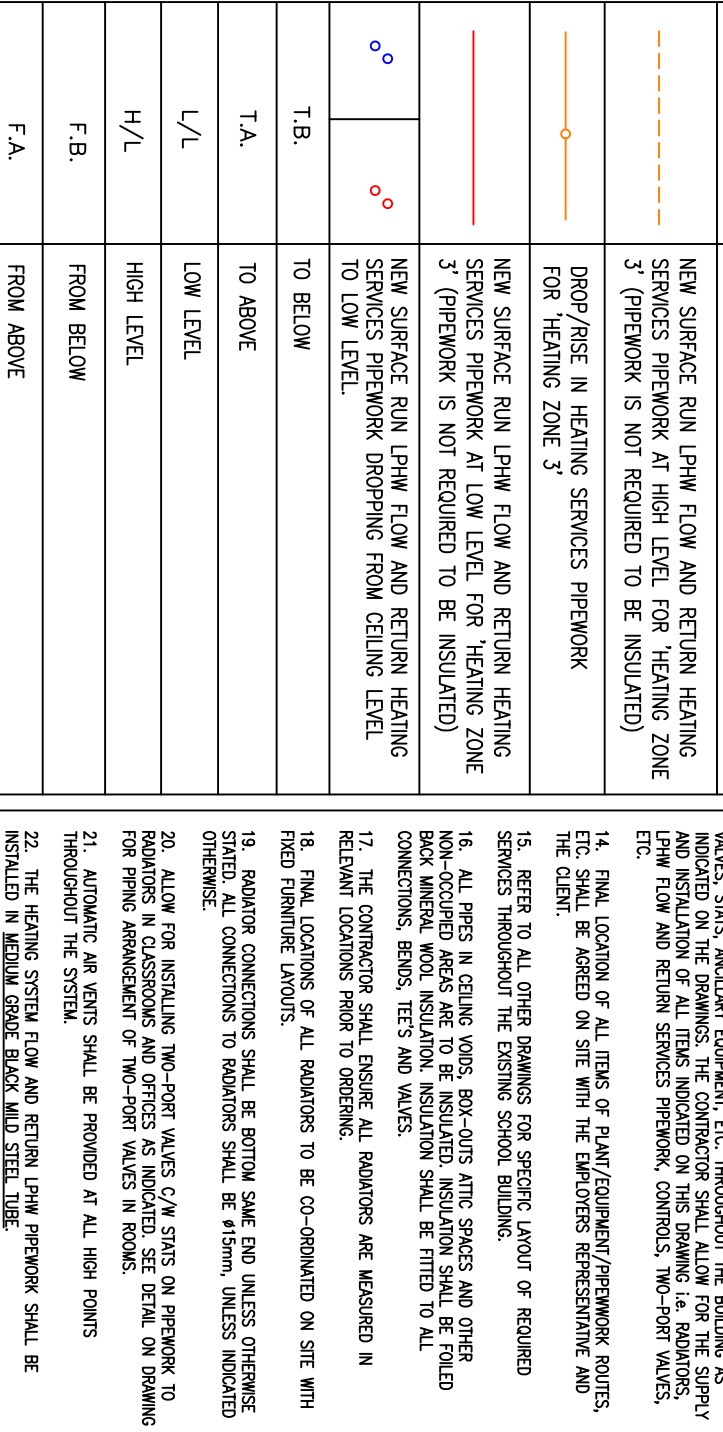

28. THE CONTRACTOR SHALL REFER TO THE PARTICULAR SPECIFICATION AND PREWORK IN ORDER TO INSTALL THE COMPLETE HEATING SYSTEM.

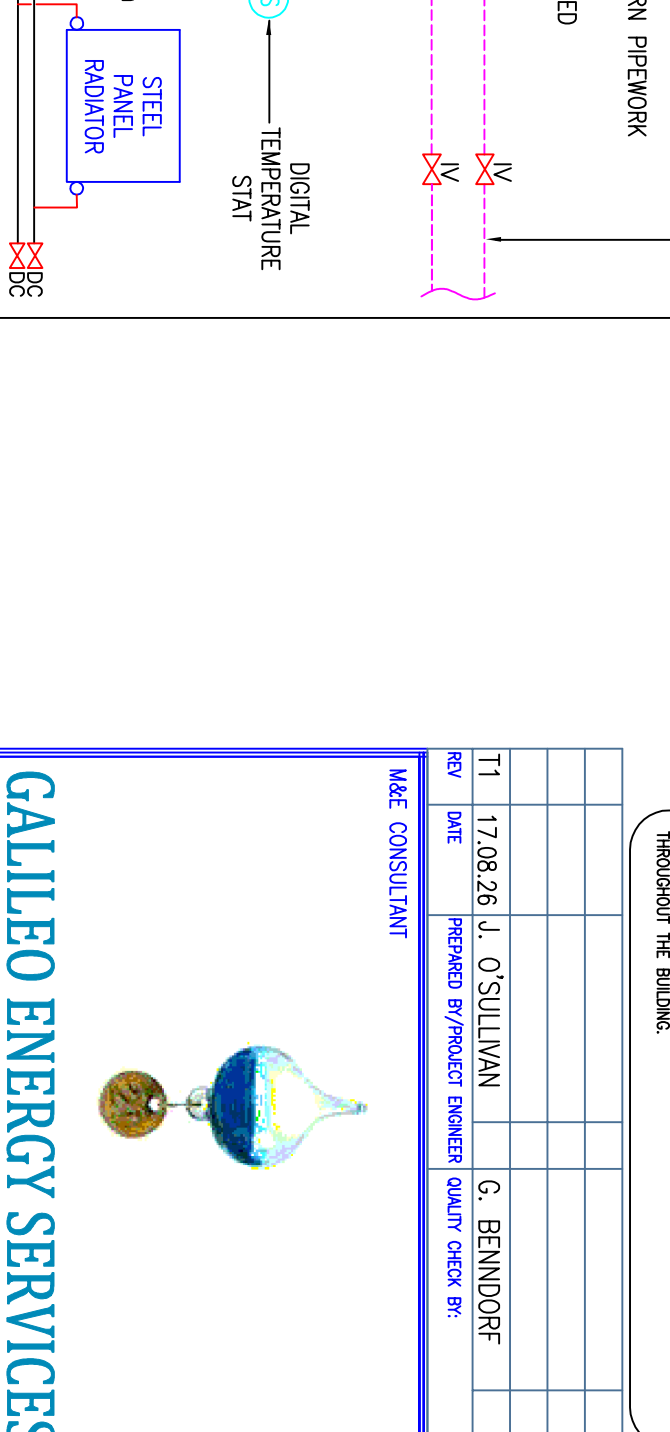

CELBRIDGE, CO. KILDARE.
Tel: 01-6274103

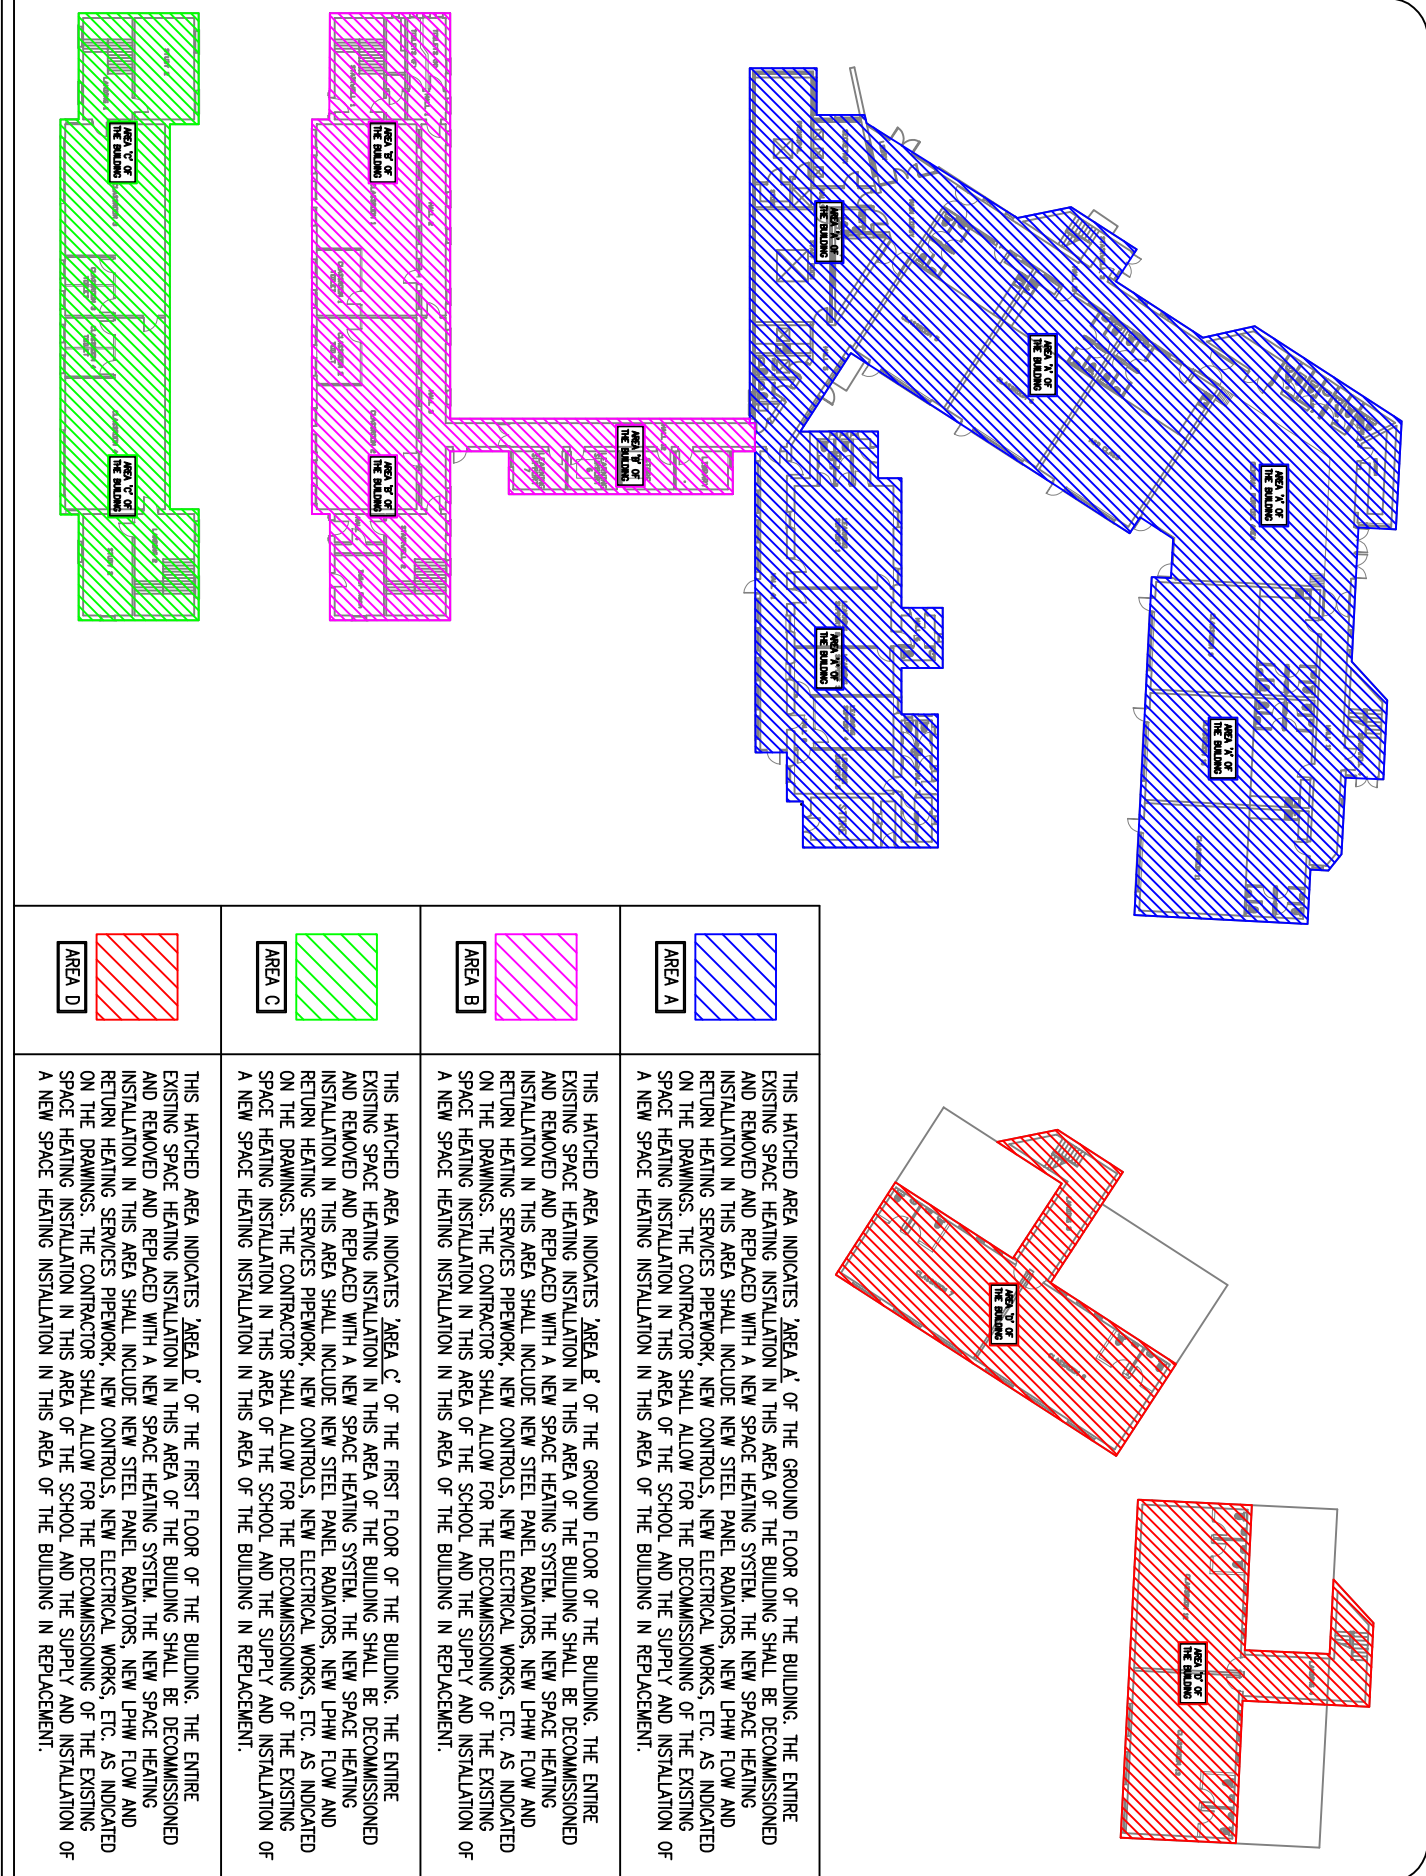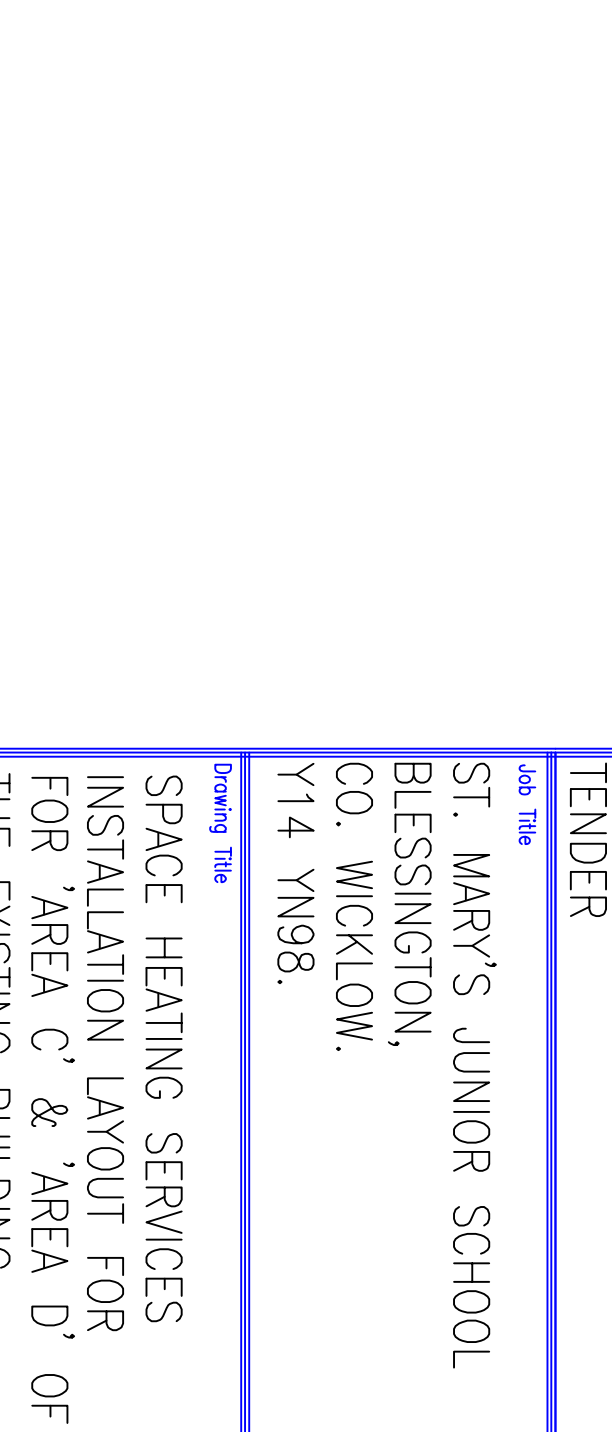

KEY PLAN OF THE ENTIRE BUILDING (SCALE 1:500)

EA D' OF THE EXISTING BUILDING (SCALE 1:100)

[illegible]

27. THE CONTRACTOR SHALL ALLOW FOR ALL BENDS, ELBOWS AND NECESSARY PIPENWORK IN ORDER TO INSTALL THE COMPLETE HEATING SYSTEM.

28. THE CONTRACTOR SHALL REFER TO THE PARTICULAR SPECIFICATION AND S1(M002) FOR THE RADIATOR SCHEDULE FOR THE RADIATORS TO BE INSTALLED THROUGHOUT THE BUILDING.

GALILEO ENERGY SERVICES
UNIT A6, M4 BUSINESS PARK,
CELBRIDGE, CO. KILDARE.
Tel: 01-627 4103
www.galileoenergy.ie

Drawing Status		Copyright ©	
TENDER			
Job Title			
ST. MARY'S JUNIOR SCHOOL, BLESSINGTON, CO. WICKLOW. Y14 YN98.			
Drawing Title			
SPACE HEATING SERVICES INSTALLATION LAYOUT FOR FOR 'AREA C' & 'AREA D' OF THE EXISTING BUILDING.			
Architect			
Drawing No.		56(M003)	
Job No.	Drawn by	Scale:	Rev.
26-052	J.O'S	1:100 on A1	T1