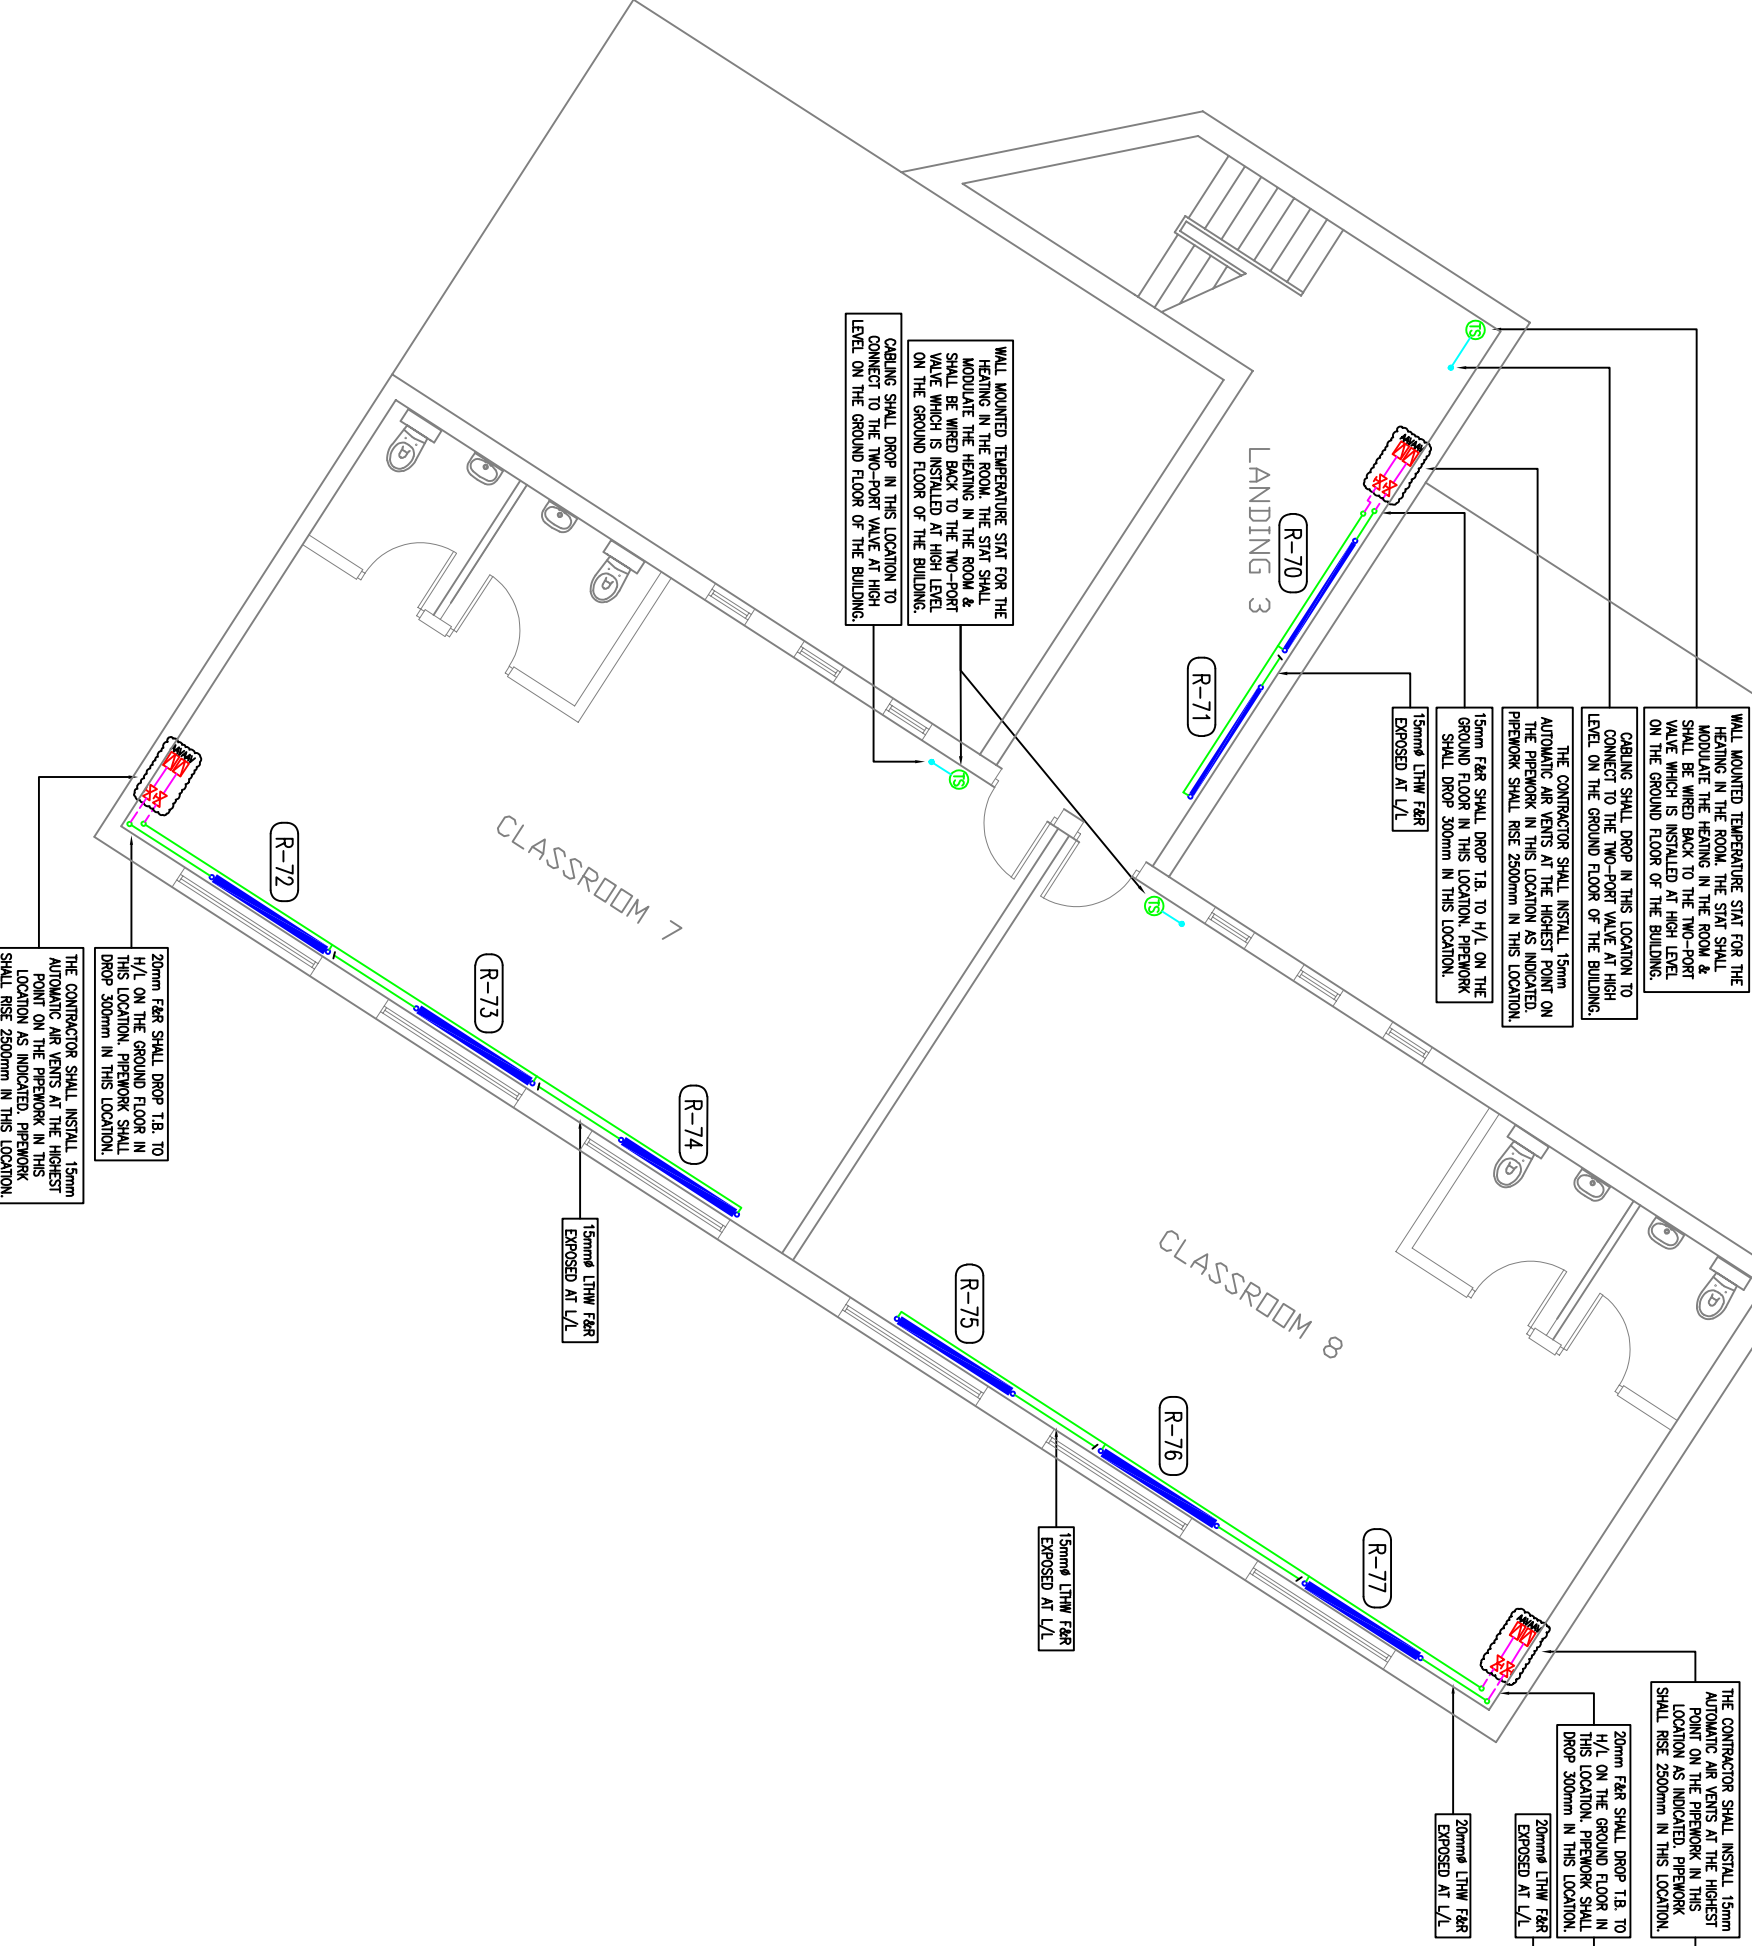


[illegible]

26. THE CONTRACTOR SHALL ALLOW FOR ALL NECESSARY BUILDERS WORKS FOR THE MECHANICAL AND ELECTRICAL INSTALLATIONS THROUGHOUT THE BUILDING.

27. THE CONTRACTOR SHALL ALLOW FOR ALL BENDS, ELBOWS AND NECESSARY PIPENWORK IN ORDER TO INSTALL THE COMPLETE HEATING SYSTEM.

|     |          |                              |                   |
|-----|----------|------------------------------|-------------------|
| T1  | 17.08.26 | J. O'SULLIVAN                | G. BENNDORF       |
| REV | DATE     | PREPARED BY/PROJECT ENGINEER | QUALITY CHECK BY: |

**MAKE CONSULTANT**

**GALILEO ENERGY SERVICES**  
UNIT A6, M4 BUSINESS PARK,  
CELBIDGE, CO. KILDARE.  
Tel: 01-6274103  
[www.galileoenergy.ie](http://www.galileoenergy.ie)

|                 |                                                                       |
|-----------------|-----------------------------------------------------------------------|
| Copyright ©     |                                                                       |
| Dwelling Status | TENDER                                                                |
| Job Title       | ST. MARY'S JUNIOR SCHOOL<br>BLESSINGTON,<br>CO. WICKLOW.<br>Y14 YN98. |

|               |          |                                                                                           |      |
|---------------|----------|-------------------------------------------------------------------------------------------|------|
| Drawing Title |          | ELECTRICAL ATTENDANCES<br>TO 'AREA C' AND 'AREA D'<br>OF THE EXISTING SCHOOL<br>BUILDING. |      |
| Architect     |          |                                                                                           |      |
| Drawing No.   |          | 61(EO03)                                                                                  |      |
| Job No.       | Drawn by | Scale                                                                                     | Rev. |
| 26-052        | J.O'S    | 1:100 on A1                                                                               | T1   |