



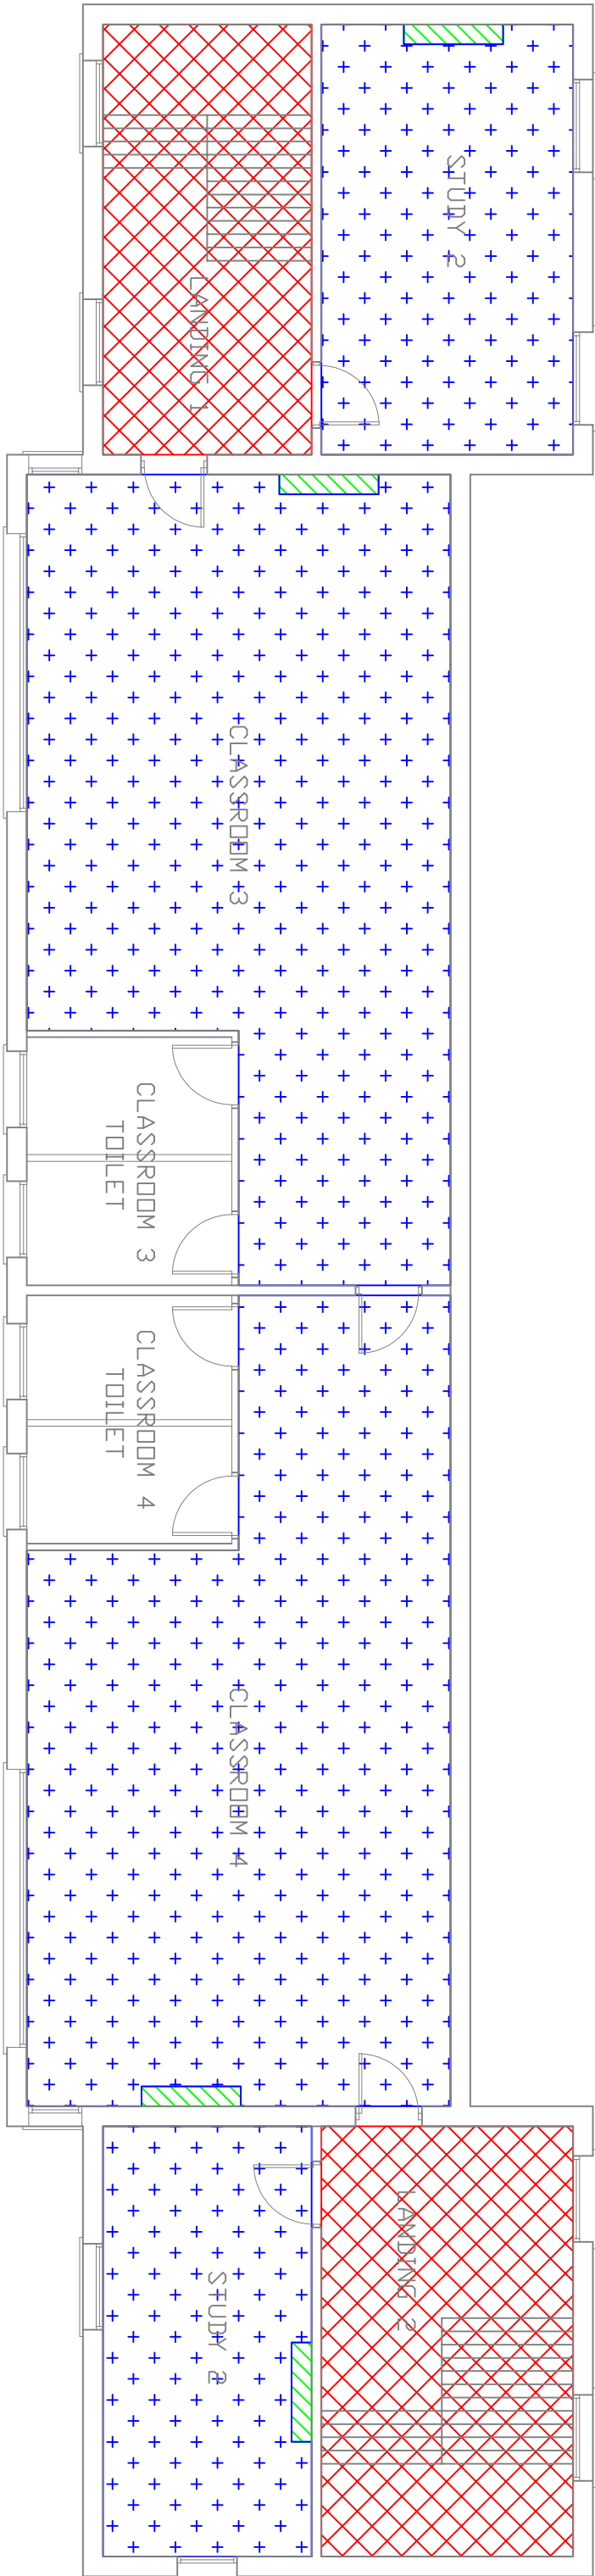

AREAS IN THE BUILDING WHERE PROTECTIVE FLOOR SHALL BE INSTALLED AND ALSO SOME MOVING OF FURNITURE SHALL BE CARRIED OUT IN ROOMS IN 'AREA D' OF THE BUILDING (SCALE 1:100)


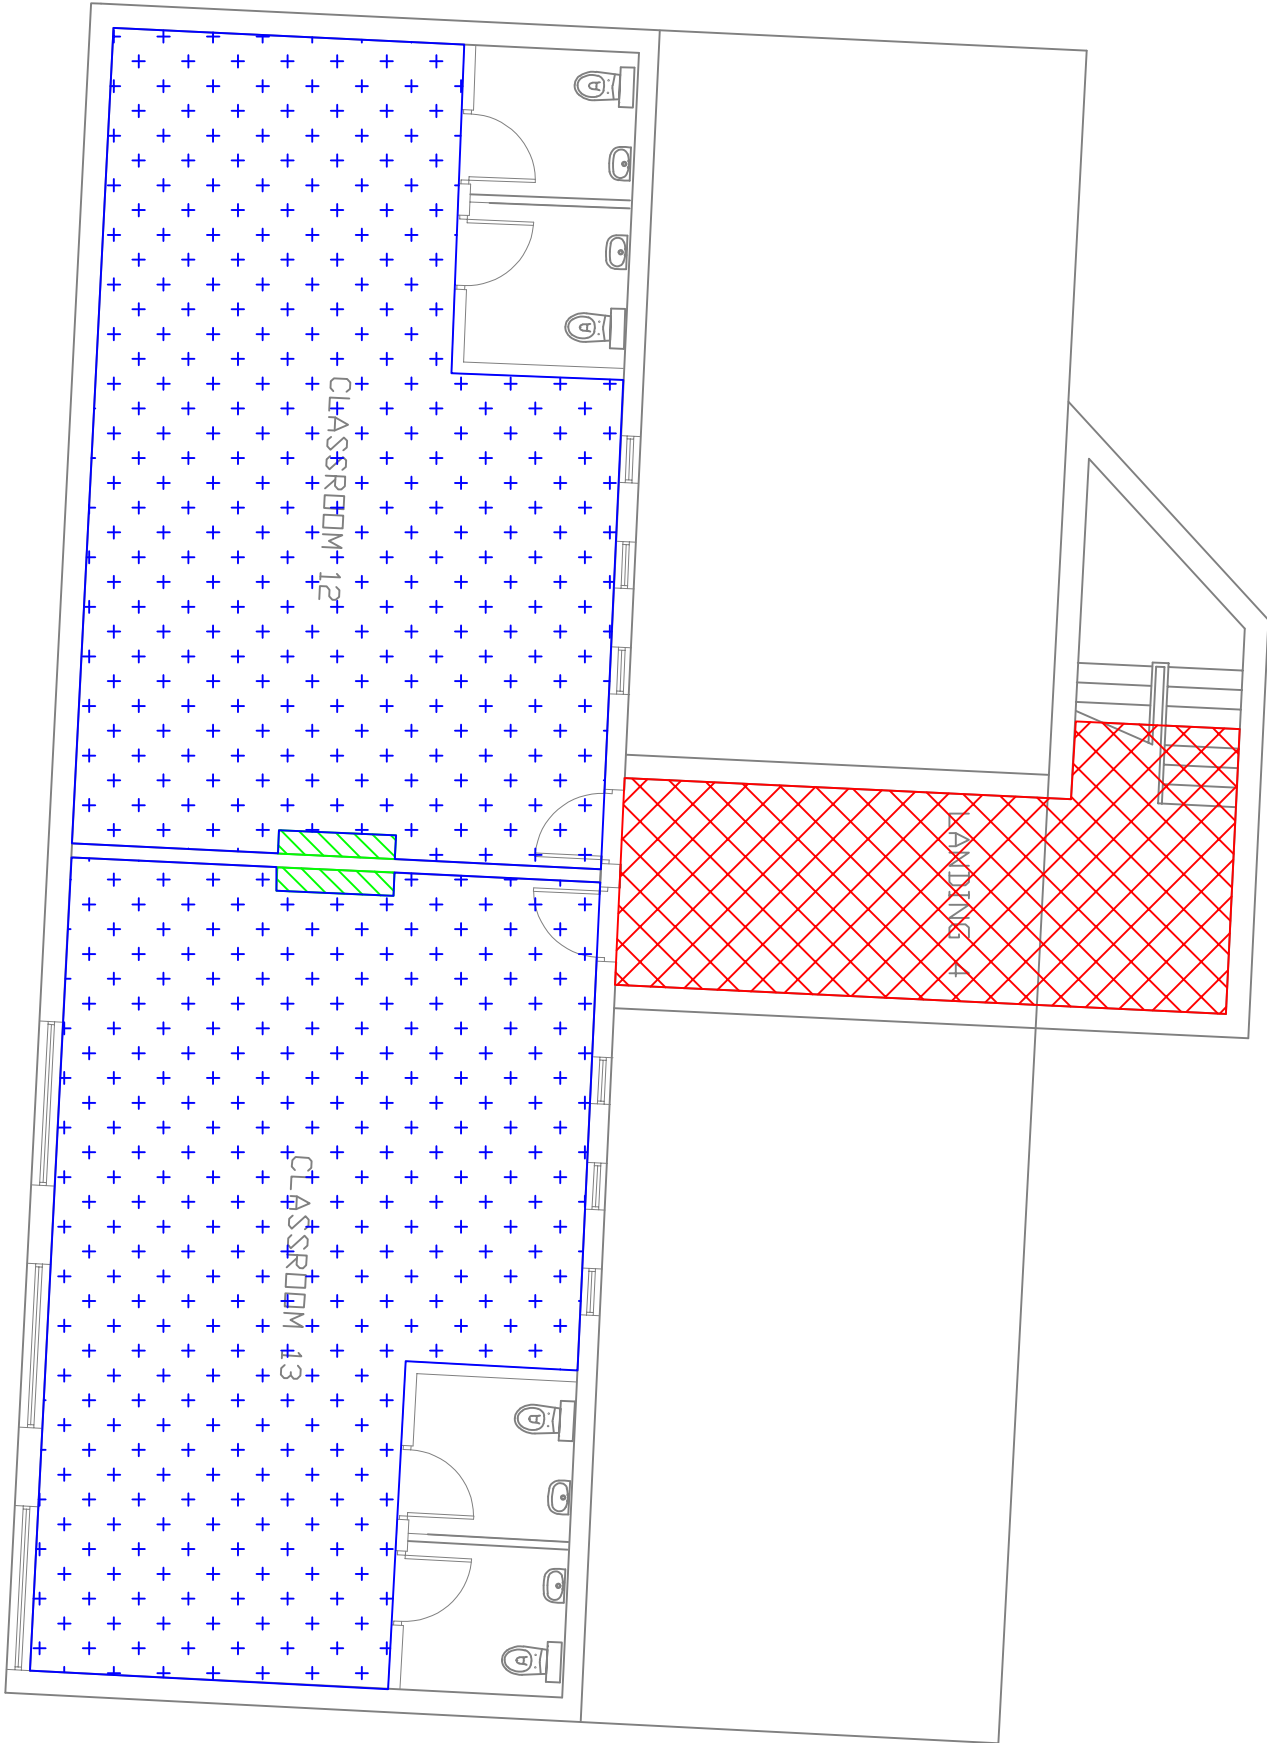


AREAS IN THE BUILDING WHERE PROTECTIVE FLOOR SHALL BE INSTALLED AND ALSO SOME MOVING OF FURNITURE SHALL BE CARRIED OUT IN ROOMS IN 'AREA D' OF THE BUILDING (SCALE 1:100)

### HATCH INDICATED THE AREAS IN THE BUILDING WHERE PROTECTIVE FLOOR COVERING SHALL BE INSTALLED ON THE EXISTING FLOORS TO PROTECT THE FLOORS

WHY INDICATING AREA IN THE BUILDING WHERE PROTECTIVE COVERING SHALL BE INSTALLED ON THE EXISTING FLOOR TO PROTECT THE EXISTING FLOOR FOR THE DURATION OF THE WORKS THIS SHALL BE COMPLETED BY THE CONTRACTOR AS PART OF THE CONTRACT. SEE SPECIFICATION FOR FURTHER INFORMATION. WORKS SHALL INCLUDE THE FOLLOWING:


- ALLOW FOR THE SUPPLY AND INSTALLATION OF PROTECTIVE COVERING ON THE FLOOR IN THE BUILDING IN THE ROOMS WHERE THE EXISTING FLOOR SHALL BE PROTECTED BY THE CONTRACTOR AS PART OF THE CONTRACT. SEE SPECIFICATION FOR FURTHER INFORMATION. WORKS SHALL INCLUDE THE FOLLOWING:
- 2.0MM THICK
- ENSURE THAT THE PROTECTIVE COVERING IS SECURED TO THE EXISTING FLOOR FOR THE DURATION OF THE WORKS.
- ALLOW FOR JAVING ALL JOINTS AND FOR THE TOTAL PROTECTION OF THE FLOOR. THERE SHALL BE NO GAPS
- ENSURE THAT THE MAIN ENTRANCE TO THE BUILDING WHERE THE MAJORITY OF THE FOOT FILL SHALL ACCESS
- THE BUILDING SHALL BE SECURED AND SECURED BY THE MAJORITY OF THE FOOT FILL SHALL ACCESS
- REMOVED
- REFER TO THE IMAGE FOR INDICATION OF THE TYPE OF COVERING TO BE USED.

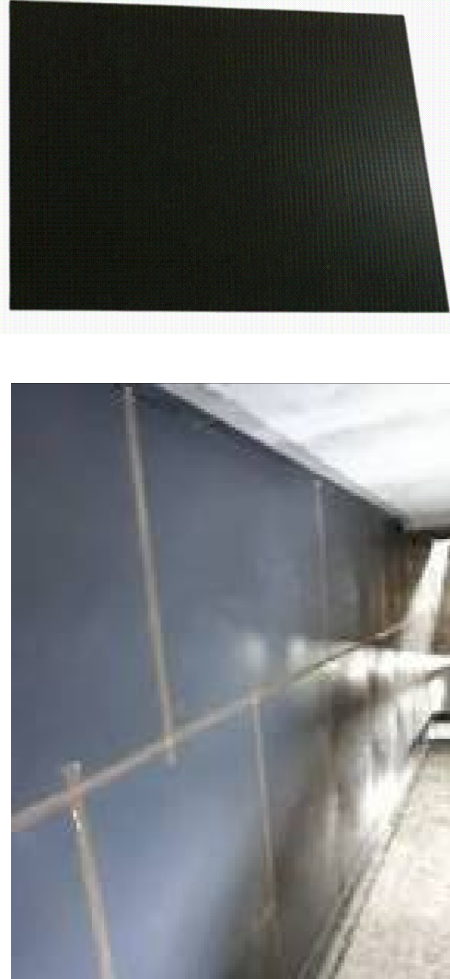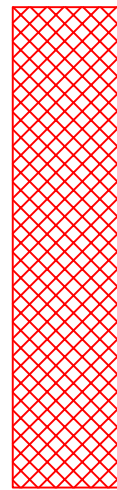

### HATCH INDICATED WHERE THE EXISTING FURNITURE (TABLES, CHAIRS, DESKS, BOOK SHELVES, ETC) SHALL BE MOVED INTO THE CENTRE OF THE ROOM

WHY INDICATING AREA IN THE BUILDING WHERE THE EXISTING FURNITURE IN THE ROOMS (i.e. CHAIRS, DESKS, BOOK SHELVES, ETC) SHALL BE MOVED INTO THE CENTRE OF THE ROOM SO THAT THE NEW INSTALLATION SHALL BE COMPLETED IN THE ROOMS. THIS SHALL BE COMPLETED BY THE CONTRACTOR AS PART OF THIS CONTRACT. SEE SPECIFICATION FOR FURTHER INFORMATION. WORKS SHALL INCLUDE THE FOLLOWING:


- THE CONTRACTOR SHALL ALLOW FOR MOVING ALL THE TABLES, CHAIRS, DESKS, BOOKSHELVES, CUPBOARDS, ETC.
- ONCE THE FURNITURE IS MOVED INTO THE CENTRE OF THE ROOMS, THE CONTRACTOR SHALL ALLOW FOR
- ALLOW FOR THE SUPPLY AND INSTALLATION OF PROTECTIVE COVERING ON THE FLOOR IN THE BUILDING IN THE
- LOCATIONS AS INDICATED ON THE DRAWING IN ORDER TO PROTECT THE FLOOR. THE FLOOR COVERING SHALL
- 2.0MM THICK (ON EXISTING), THE SHEETS OF COVERBOARD SHALL BE 2.4METERS BY 1.2METERS BY
- ENSURE THAT THE PROTECTIVE COVERING IS SECURED TO THE EXISTING FLOOR FOR THE DURATION OF THE
- IN THE PROTECTIVE FLOORING
- ALLOW FOR JAVING ALL JOINTS AND FOR THE TOTAL PROTECTION OF THE FLOOR. THERE SHALL BE NO GAPS
- DESKS, CUPBOARDS, BOOK SHELVES, ETC. IN THE ROOMS BACK TO THE ORIGINAL LOCATION
- ALLOW FOR ALL DESKS, CHAIRS, DESKS, ETC. FOR THIS

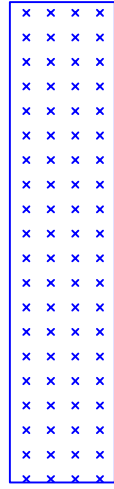

### HATCH INDICATED THE ROOMS WHERE THE EXISTING INTERACTIVE WHITEBOARD SCREEN SHALL BE PROTECTED

WHY INDICATING AREA IN THE BUILDING WHERE THE EXISTING INTERACTIVE WHITEBOARD SCREEN TO SHIELD TV SHALL BE PROTECTED IN THE ROOMS. THIS SHALL BE COMPLETED BY THE CONTRACTOR AS PART OF THIS CONTRACT. SEE SPECIFICATION FOR FURTHER INFORMATION. WORKS SHALL INCLUDE THE FOLLOWING:

- THE CONTRACTOR SHALL ALLOW FOR THE FULL PROTECTION OF THE INTERACTIVE SCREEN OR SMART TV FOR
- THE DURATION OF THE WORKS
- COVERBOARD SHEET
- ONCE THE COVERBOARD SHEET IS PLACED TO THE FRONT OF THE SCREEN, THE CONTRACTOR SHALL THEN
- ONCE ALL WORKS ARE COMPLETED, ALLOW FOR REMOVING THE PROTECTIVE SCREEN AND THE LAST SHEET
- ALLOW FOR ALL DESKS, CHAIRS, DESKS, ETC. FOR THIS

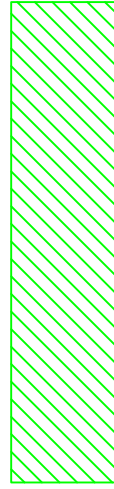


### GENERAL NOTES:

1. THIS DRAWING IS TO BE READ IN CONJUNCTION WITH THE PARTICULAR SPECIFICATIONS.
2. THE CONTRACTOR SHALL CO-ORDINATE WITH ALL OTHER BUILDERS AND SERVICES AND SHALL BE RESPONSIBLE FOR THE CO-ORDINATION OF ALL SERVICES AND WORKS REQUIRED FOR THE PROJECT. THE CONTRACTOR SHALL CO-ORDINATE WITH ALL OTHER BUILDERS BEFORE COMMENCING WORK.
3. EXTRA COSTS INCURRED DUE TO THE CO-ORDINATION EXPENSE NOT BEING COVERED WILL NOT BE ACCEPTED BY THE EMPLOYER.
4. DO NOT SCALE THIS DRAWING. ALL DIMENSIONS TO BE TAKEN ON SITE. ALL DIMENSIONS IN MM, UNLESS STATED OTHERWISE.
5. EXACT LOCATIONS OF ALL SERVICES TO BE ASSESSED ON SITE. WITH EXISTING COSES AND SERVICES TO BE IDENTIFIED ON THE ROOM.
6. THE CONTRACTOR SHALL BE RESPONSIBLE FOR ALL MATERIALS AND SERVICES TO BE IDENTIFIED ON THE DRAWING. SEE THE SPECIFICATIONS.
7. ALL OF THE EXISTING SPACE HEATING INSULATION THROUGHOUT THE EXISTING SCHOOL BUILDING SHALL BE DECOMMISSIONED AND REMOVED AS PART OF THE WORKS. THE BUILDING THROUGHOUT THE BUILDING AS INDICATED ON THE DRAWINGS.
8. THE EXISTING BUILDINGS THROUGHOUT THE EXISTING SCHOOL BUILDING SHALL BE DECOMMISSIONED AND REMOVED FROM SITE AS PART OF THE WORKS.
9. THE CONTRACTOR SHALL BE RESPONSIBLE FOR ALL BUILDERS AND SERVICES TO BE IDENTIFIED ON THE DRAWING. SEE THE SPECIFICATIONS.
10. THE CONTRACTOR SHALL ALLOW FOR INSTALLING PROTECTIVE FLOOR COVERING OVER THE EXISTING FLOORS IN ORDER TO PROTECT THE EXISTING FLOORS. THE PROTECTIVE COVERING SHALL BE HIGHLIGHTED SHALL BE INSTALLED ON THE FLOORS IN THE BUILDING.
11. IN ORDER TO INSTALL THE NEW SERVICES IN CLASSROOMS AND OFFICES, THE CONTRACTOR SHALL ALLOW FOR MOVING AND GROUPING ALL THE FURNITURE AND THE CENTRE OF THE ROOM AND COVERING COMPLETED. THE CONTRACTOR SHALL ALLOW FOR MOVING THE FURNITURE BACK TO THE ORIGINAL LOCATION IN THE ROOMS.
12. IN ORDER TO PROTECT THE INTERACTIVE WHITEBOARD SCREENS IN THE CLASSROOMS, THE CONTRACTOR SHALL ALLOW FOR INSTALLING COVERBOARD ON THE SCREENS AND INSTALLING A FLOOR COVER OVER THE SCREENS. THE CONTRACTOR SHALL ALLOW FOR MOVING THE PROTECTIVE COVER AND DUST SCREEN SHALL BE REMOVED AFTER THE SCHOOL WILL GET THEIR OWN CLEANERS TO CLEAN THE EXISTING SCHOOL BUILDING AND THE COST OF THIS WILL BE PASSED ON TO THE CONTRACTOR.
13. ANY OTHER TRENCHING, ETC. REQUIRED FOR NEW SERVICES SHALL BE COMPLETED BY THE CONTRACTOR AS PART OF THIS CONTRACT. THE CONTRACTOR SHALL BE RESPONSIBLE FOR ALL BUILDERS AND SERVICES TO BE IDENTIFIED ON THE DRAWING. SEE THE SPECIFICATIONS. THIS INCLUDES ALL OTHERS, DRILLING, JACKING OUT, BUILDING FINISHES WORKS, CEILING FINISHES, ETC.
14. THE CONTRACTOR SHALL BE RESPONSIBLE FOR ALL BUILDERS AND SERVICES TO BE IDENTIFIED ON THE DRAWING. SEE THE SPECIFICATIONS. THIS INCLUDES ALL OTHERS, DRILLING, JACKING OUT, BUILDING FINISHES WORKS, CEILING FINISHES, ETC.

### BUILDERS WORK SERVICES NOTES:

8. THE CONTRACTOR SHALL BE RESPONSIBLE FOR ALL BUILDERS AND SERVICES TO BE IDENTIFIED ON THE DRAWING. SEE THE SPECIFICATIONS. THIS INCLUDES ALL OTHERS, DRILLING, JACKING OUT, BUILDING FINISHES WORKS, CEILING FINISHES, ETC.
9. THE CONTRACTOR SHALL BE RESPONSIBLE FOR ALL BUILDERS AND SERVICES TO BE IDENTIFIED ON THE DRAWING. SEE THE SPECIFICATIONS. THIS INCLUDES ALL OTHERS, DRILLING, JACKING OUT, BUILDING FINISHES WORKS, CEILING FINISHES, ETC.
10. THE CONTRACTOR SHALL BE RESPONSIBLE FOR ALL BUILDERS AND SERVICES TO BE IDENTIFIED ON THE DRAWING. SEE THE SPECIFICATIONS. THIS INCLUDES ALL OTHERS, DRILLING, JACKING OUT, BUILDING FINISHES WORKS, CEILING FINISHES, ETC.
11. IN ORDER TO INSTALL THE NEW SERVICES IN CLASSROOMS AND OFFICES, THE CONTRACTOR SHALL ALLOW FOR MOVING AND GROUPING ALL THE FURNITURE AND THE CENTRE OF THE ROOM AND COVERING COMPLETED. THE CONTRACTOR SHALL ALLOW FOR MOVING THE FURNITURE BACK TO THE ORIGINAL LOCATION IN THE ROOMS.
12. IN ORDER TO PROTECT THE INTERACTIVE WHITEBOARD SCREENS IN THE CLASSROOMS, THE CONTRACTOR SHALL ALLOW FOR INSTALLING COVERBOARD ON THE SCREENS AND INSTALLING A FLOOR COVER OVER THE SCREENS. THE CONTRACTOR SHALL ALLOW FOR MOVING THE PROTECTIVE COVER AND DUST SCREEN SHALL BE REMOVED AFTER THE SCHOOL WILL GET THEIR OWN CLEANERS TO CLEAN THE EXISTING SCHOOL BUILDING AND THE COST OF THIS WILL BE PASSED ON TO THE CONTRACTOR.
13. ANY OTHER TRENCHING, ETC. REQUIRED FOR NEW SERVICES SHALL BE COMPLETED BY THE CONTRACTOR AS PART OF THIS CONTRACT. THE CONTRACTOR SHALL BE RESPONSIBLE FOR ALL BUILDERS AND SERVICES TO BE IDENTIFIED ON THE DRAWING. SEE THE SPECIFICATIONS. THIS INCLUDES ALL OTHERS, DRILLING, JACKING OUT, BUILDING FINISHES WORKS, CEILING FINISHES, ETC.
14. THE CONTRACTOR SHALL BE RESPONSIBLE FOR ALL BUILDERS AND SERVICES TO BE IDENTIFIED ON THE DRAWING. SEE THE SPECIFICATIONS. THIS INCLUDES ALL OTHERS, DRILLING, JACKING OUT, BUILDING FINISHES WORKS, CEILING FINISHES, ETC.

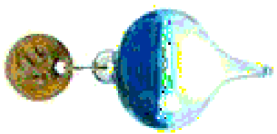

**GALILEO ENERGY SERVICES**  
UNIT A6, M4 BUSINESS PARK,  
CELBIDGE, CO. KILDARE.  
Tel: 01-627/4103  
www.galileoenergy.ie

Copyright ©

Drawing Status  
**TENDER**

Job Title  
**ST. MARY'S JUNIOR SCHOOL  
BLESSINGTON,  
CO. WICKLOW.  
Y14 YN98.**

Drawing Title  
**ENABLING WORKS TO THE  
CEILINGS AND FLOORS FOR  
'AREA C' & 'AREA D' OF THE  
EXISTING SCHOOL BUILDING.**

Architect

Drawing No.  
**69(E001)**

Job No.  
**26-052**

Drawn By  
**J.O'S**

Scale  
**1:100 on A1**

Rev.  
**T1**