



2

Elevation North


1 : 100



1

Elevation South


1 : 100

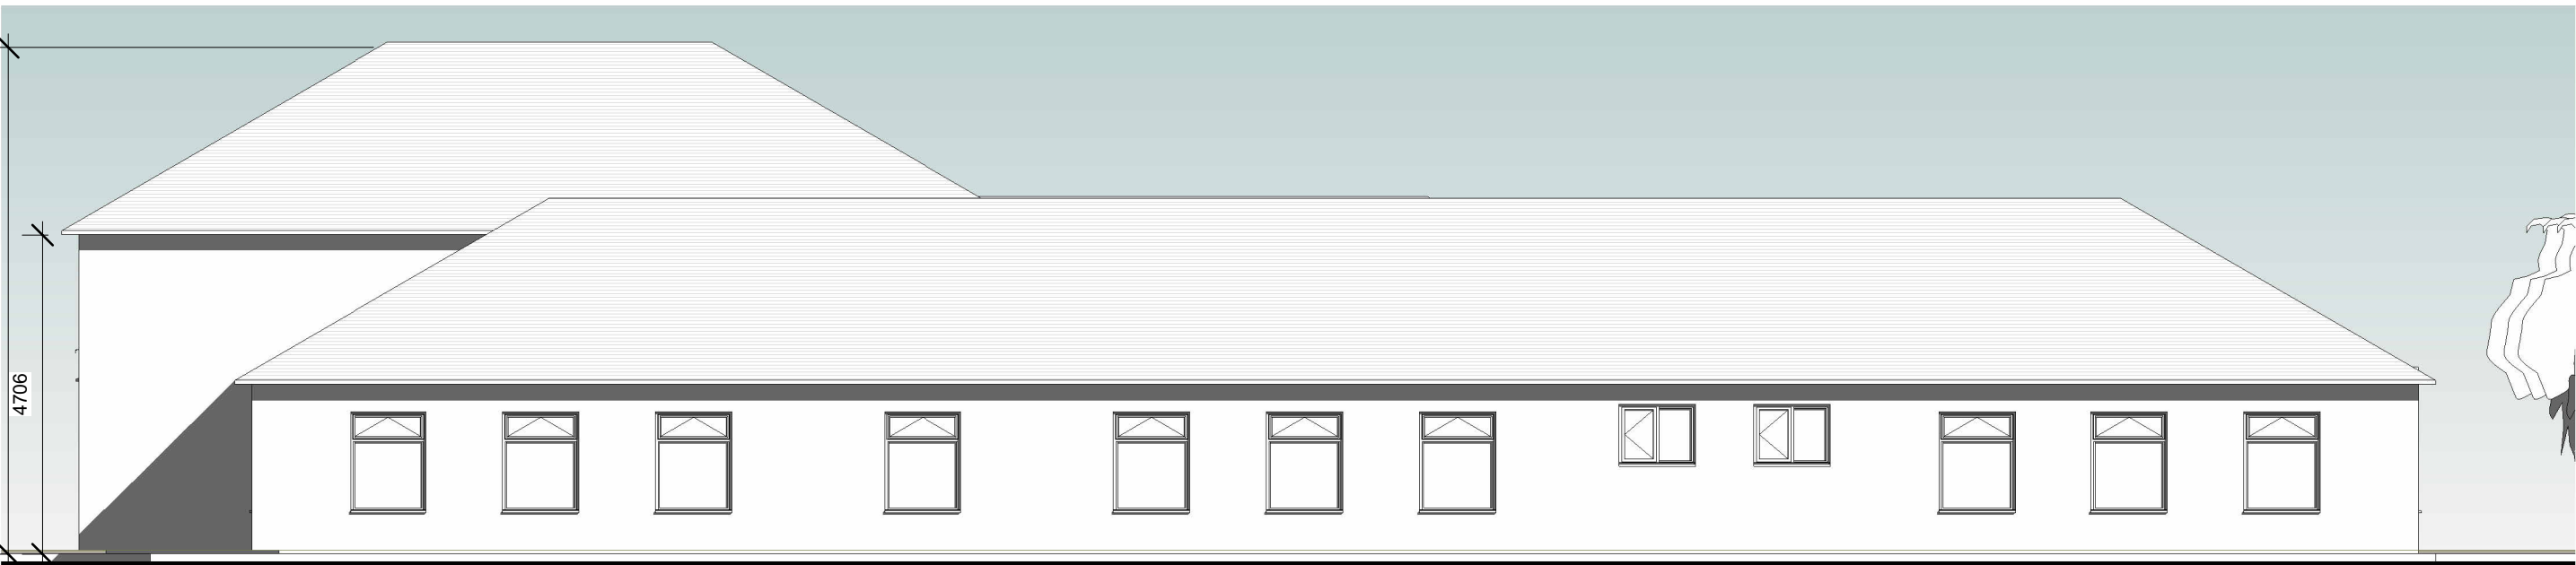

3

Elevation east

1 : 100

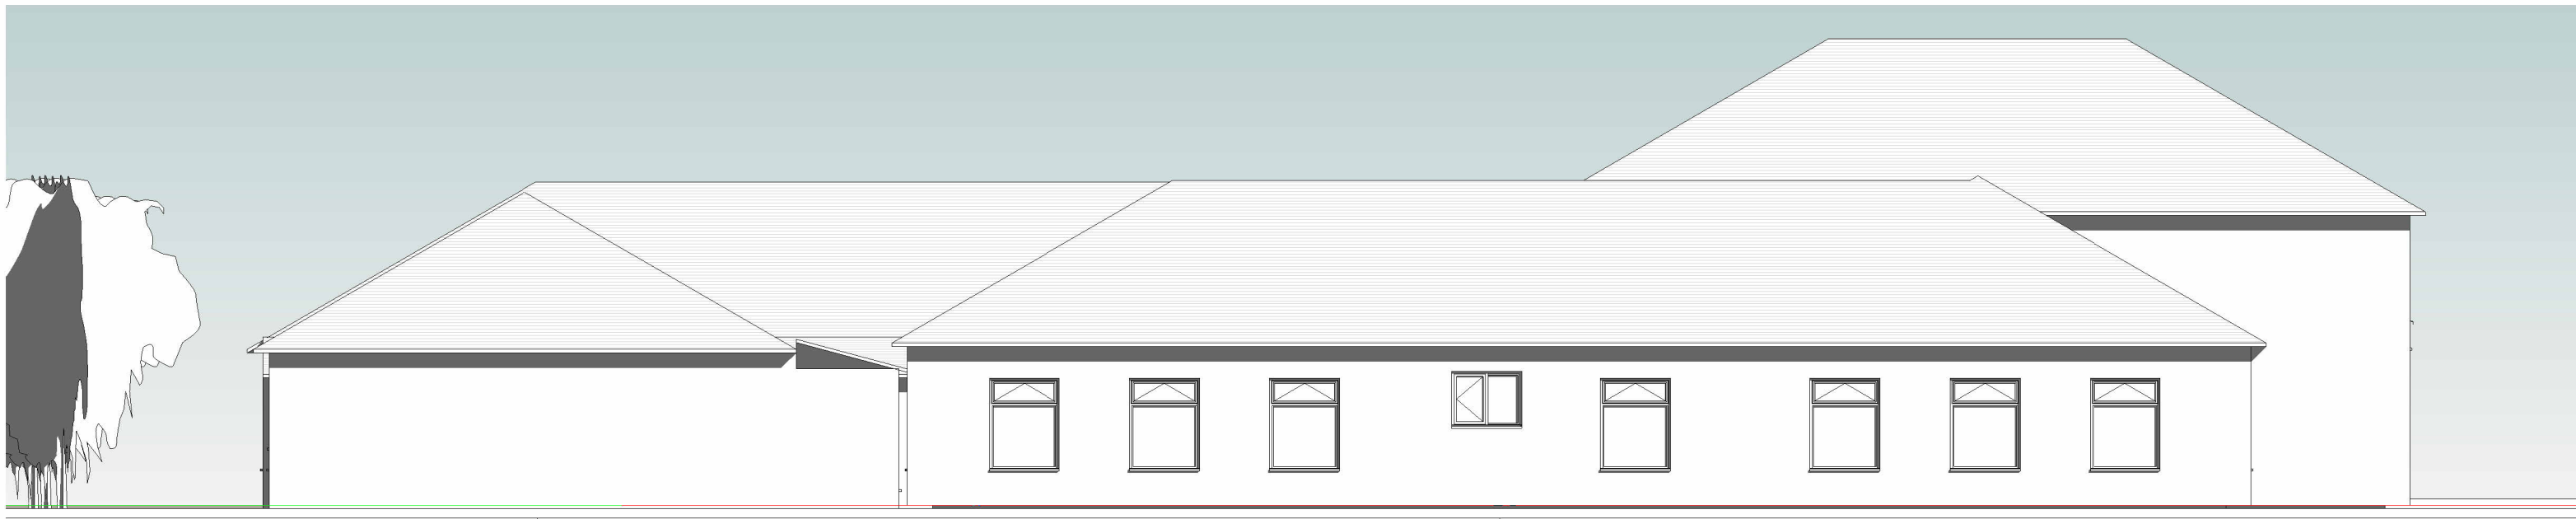

4

Elevation West

1 : 100