


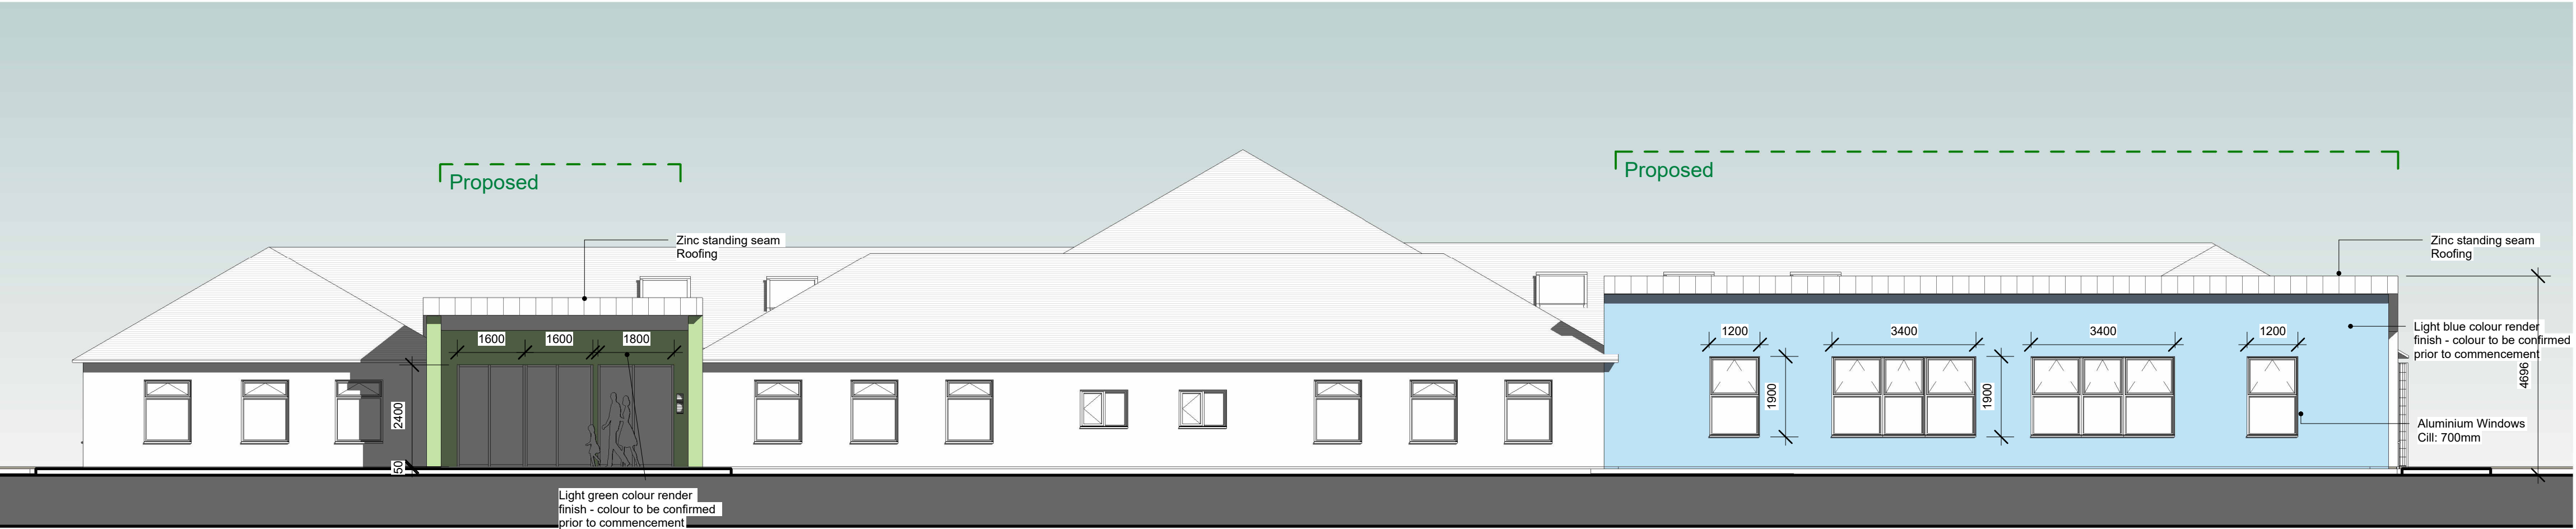

2

Elevation North

1 : 100



1

Elevation East


1 : 100



3

Elevation South

1 : 100

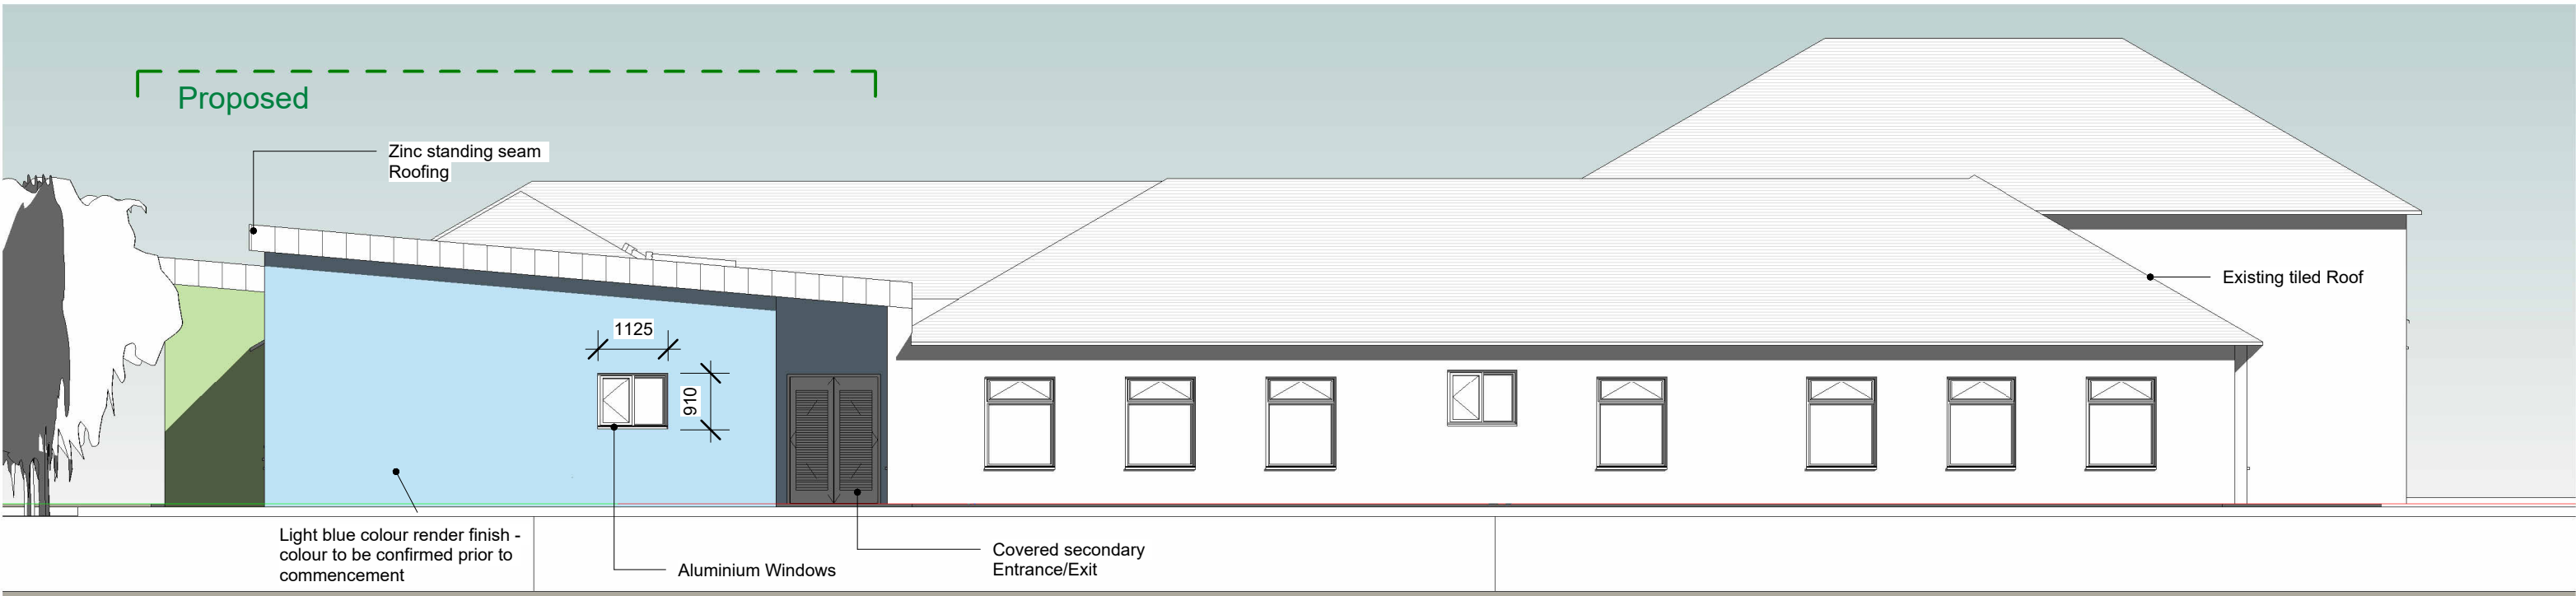

4

Elevation West

1 : 100

EXTERNAL FINISHES:
EXTERNAL WALLS TO BE SELF-COLOURED RENDER FINISH. COLOUR TBC.
RAINFALL GOODS TO BE BLACK POWDER COATED ALUMINIUM.
WINDOWS & DOORS TO BE DARK GRAY POWDER COATED THERMALLY BROKEN ALUMINIUM FRAMES
WITH DOUBLE GLAZED TOUGHENED GLASS. CHROME OR BRUSHED CHROME IRONMONGERY.

DRAFT 17.07.2025