



NOTES
limitation of responsibilities
this drawing is not to be scaled.
the scope of the architects work is limited to the production of drawings and information leading to the commencement of work on site.
the architects are not responsible for the administration of the contract nor the quality of work on site.
decisions that are essential to the implementation of the construction on site are to be at the sole risk and discretion of the contractor and
no responsibility is taken in contract or tort for any such decision.
the accuracy of 'as built' information is reliant upon the quality and completeness of the information provided by the main contractor.


2 Courtyard Elevations South
1 : 100

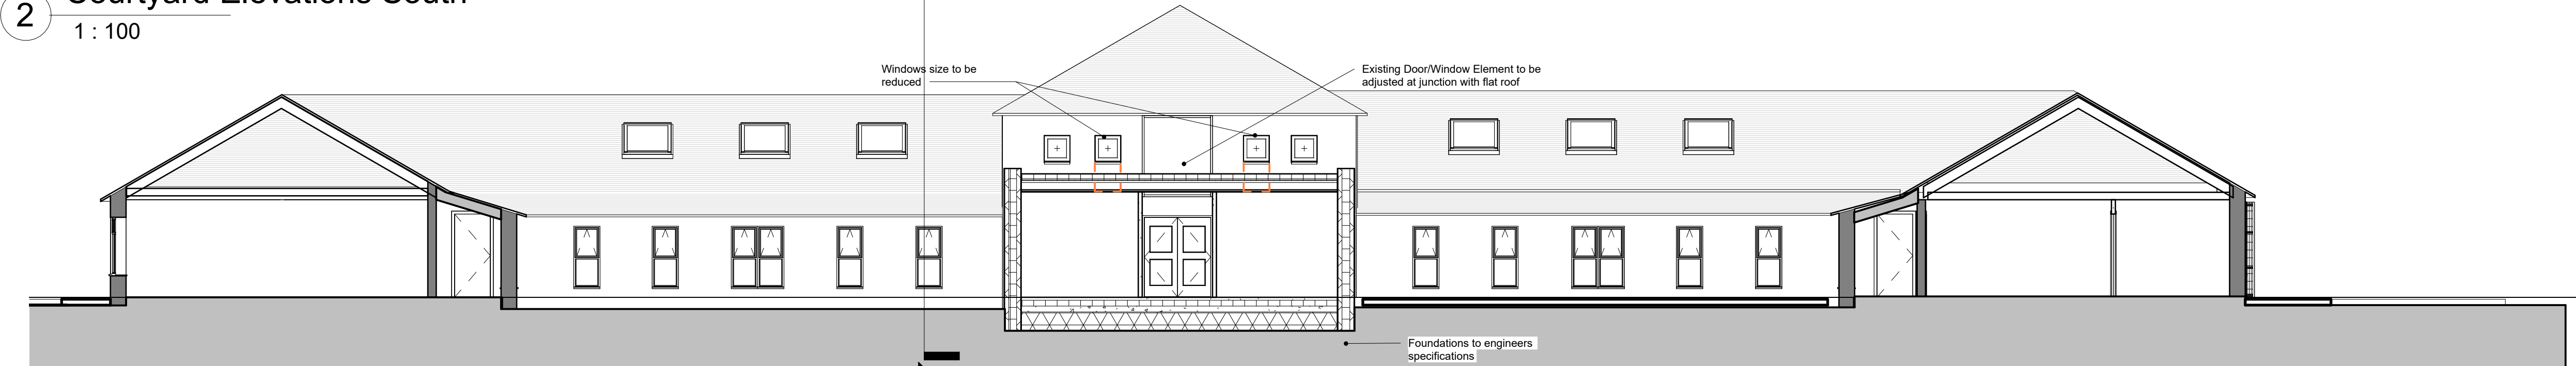


7 Courtyard Elevations North
1 : 100

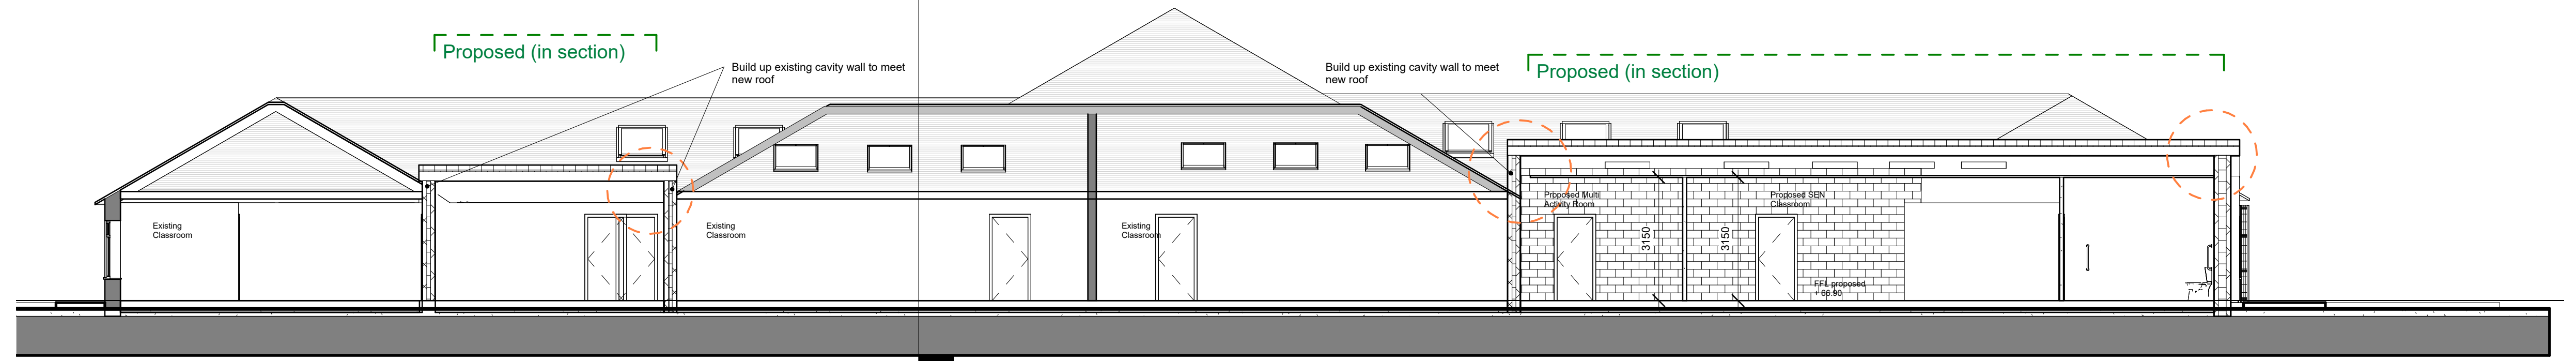


3 Section
1 : 100

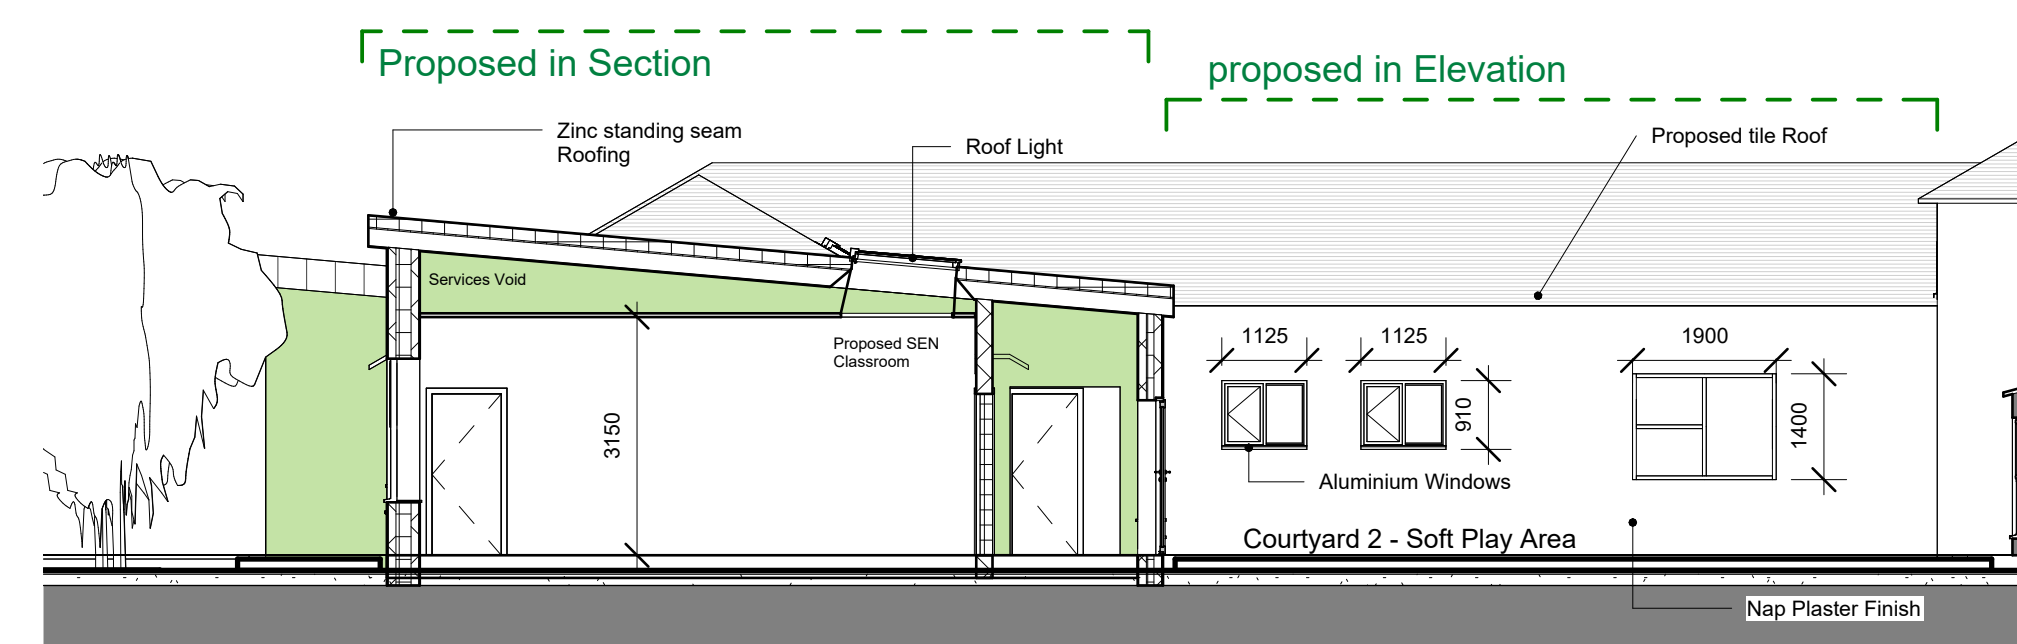

1 Elevation - Courtyard 2 West_CONSTRUCTION
1 : 100

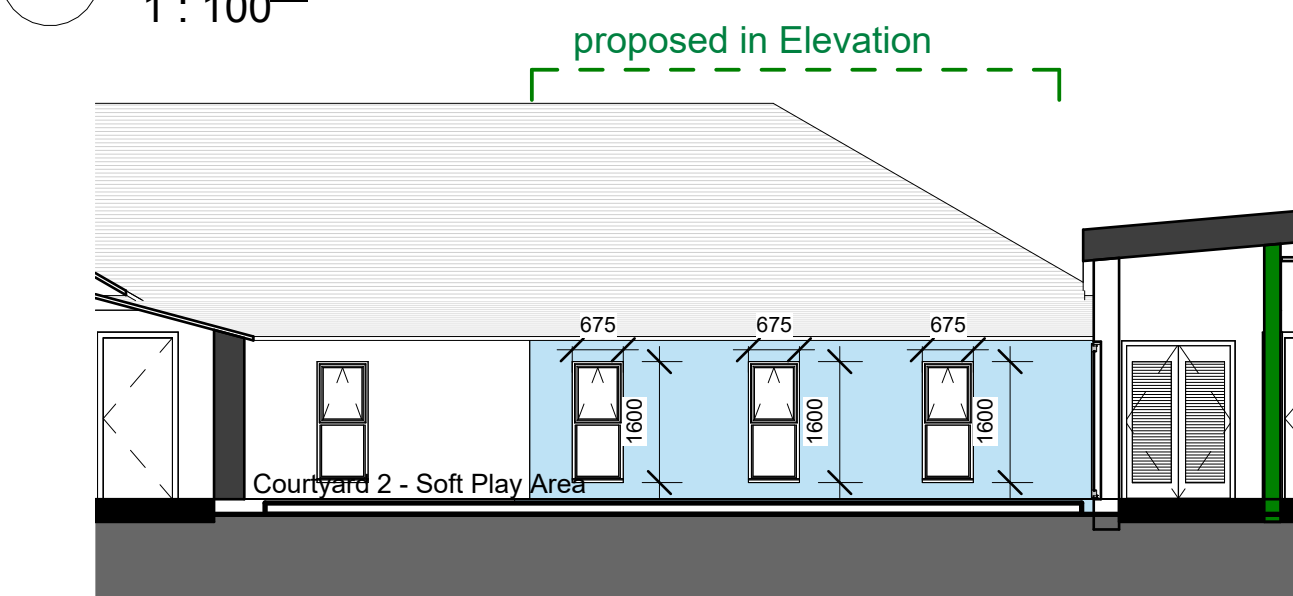

6 Elevation - Courtyard 2 East
1 : 100

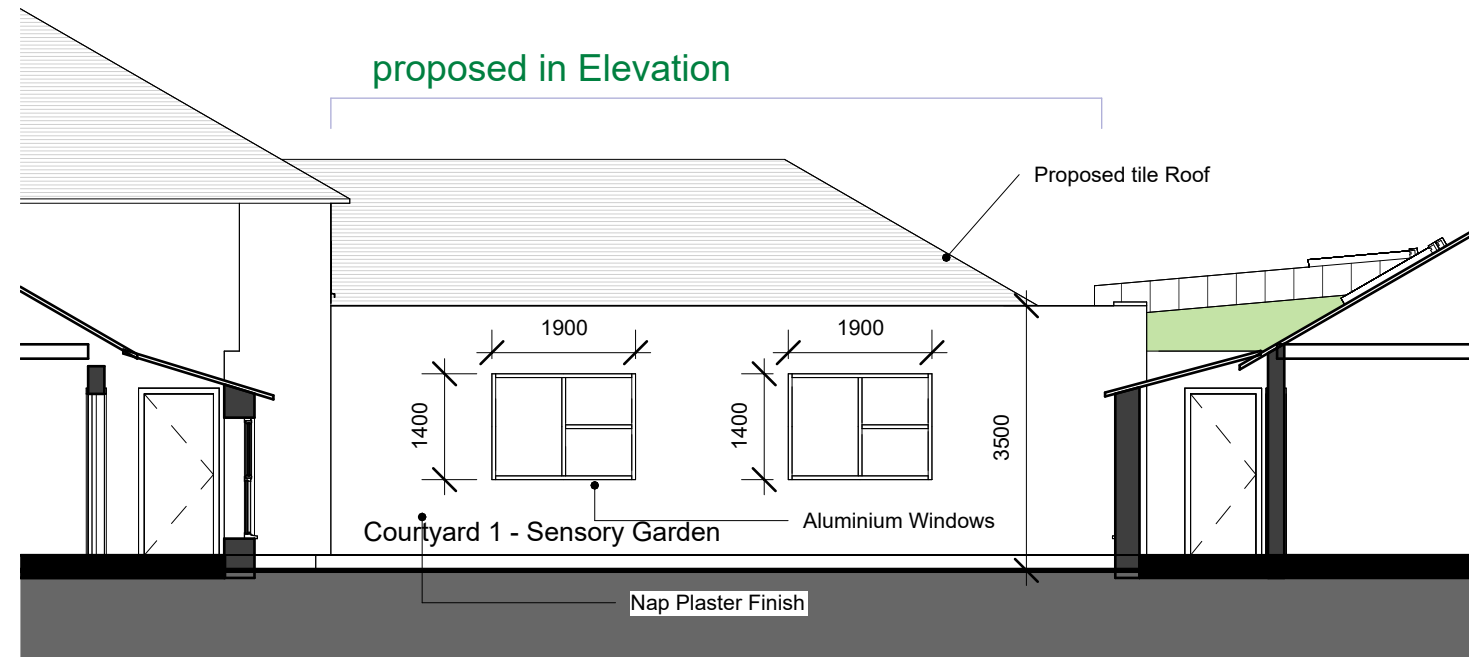

4 Elevation - Courtyard 1 East
1 : 100

EXTERNAL FINISHES:
EXTERNAL WALLS TO BE SELF-COLOURED RENDER FINISH- COLOUR TBC.
RAINFALL GOODS TO BE BLACK POWDER COATED ALUMINIUM.
WINDOWS & DOORS TO BE DARK GRAY POWDER COATED THERMALLY BROKEN ALUMINIUM FRAMES
WITH DOUBLE GLAZED TOUGHENED GLASS. CHROME OR BRUSHED CHROME IRONWORKERY.

DRAFT 17.07.2025