



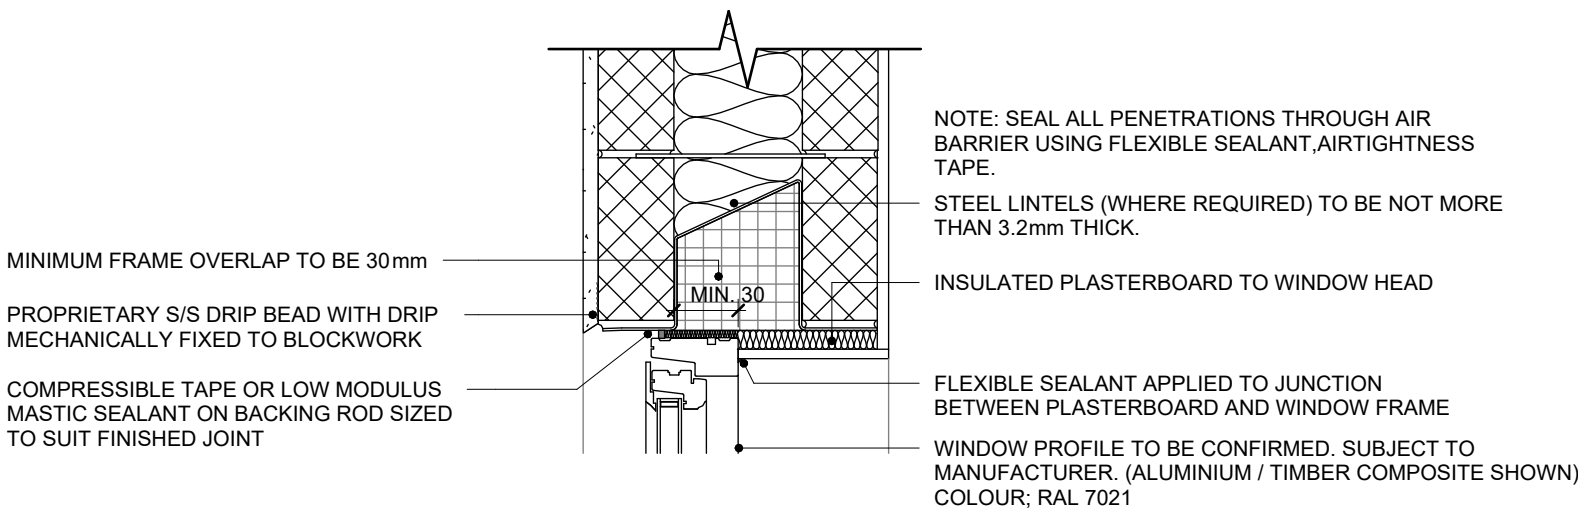


1 TYPICAL WINDOW HEAD

1 : 10

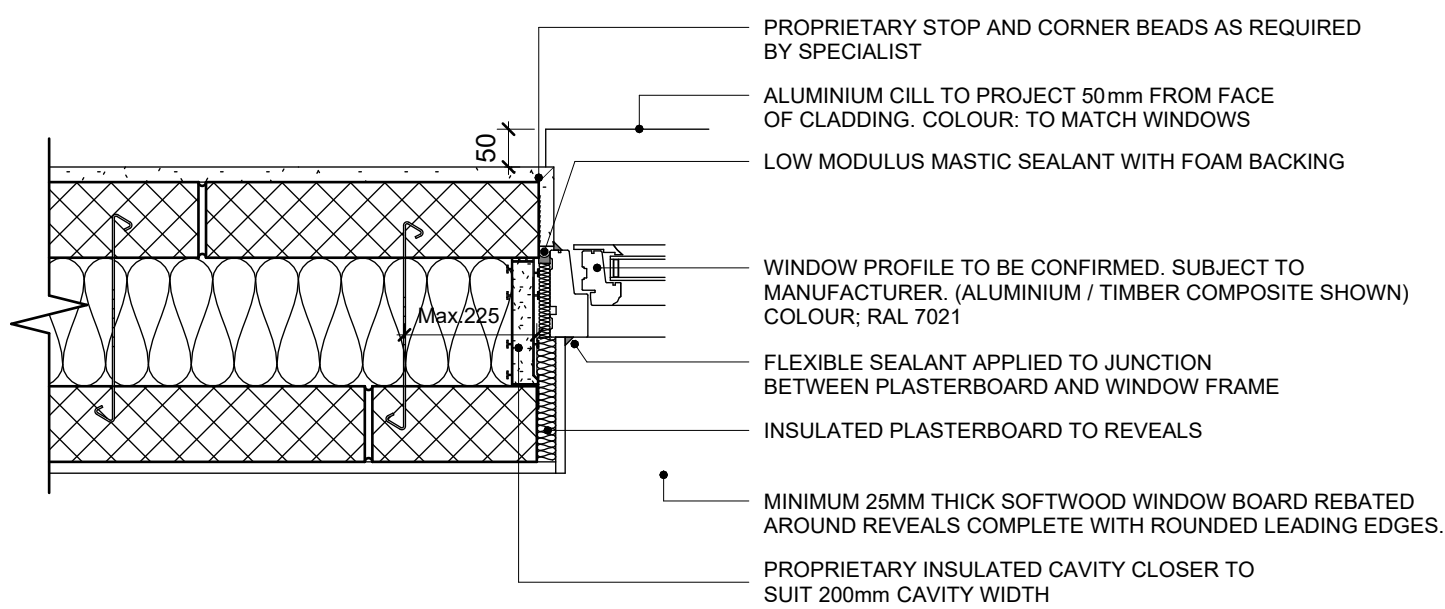


2 TYPICAL WINDOW JAMB

1 : 10

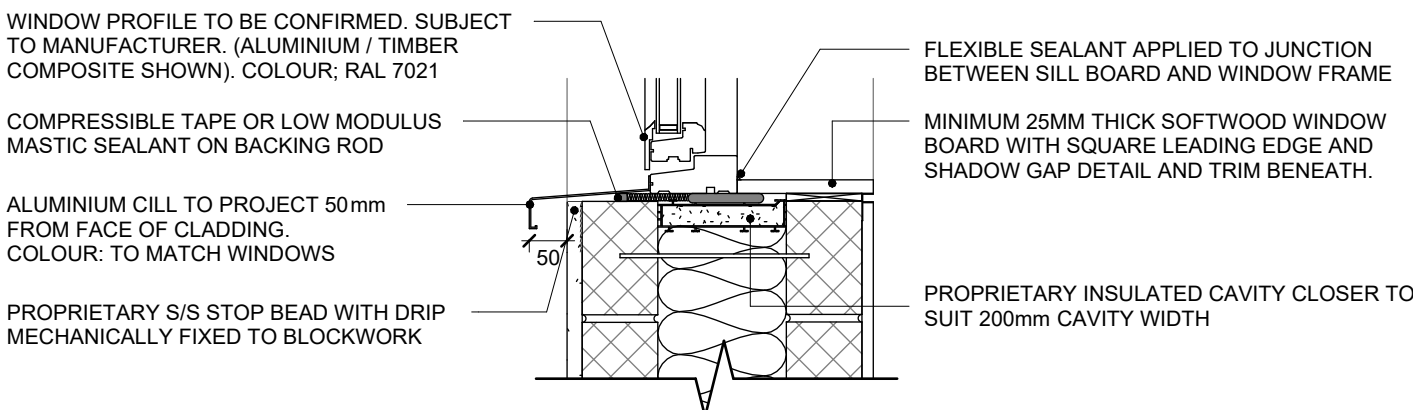


3 TYPICAL WINDOW SILL

1 : 10

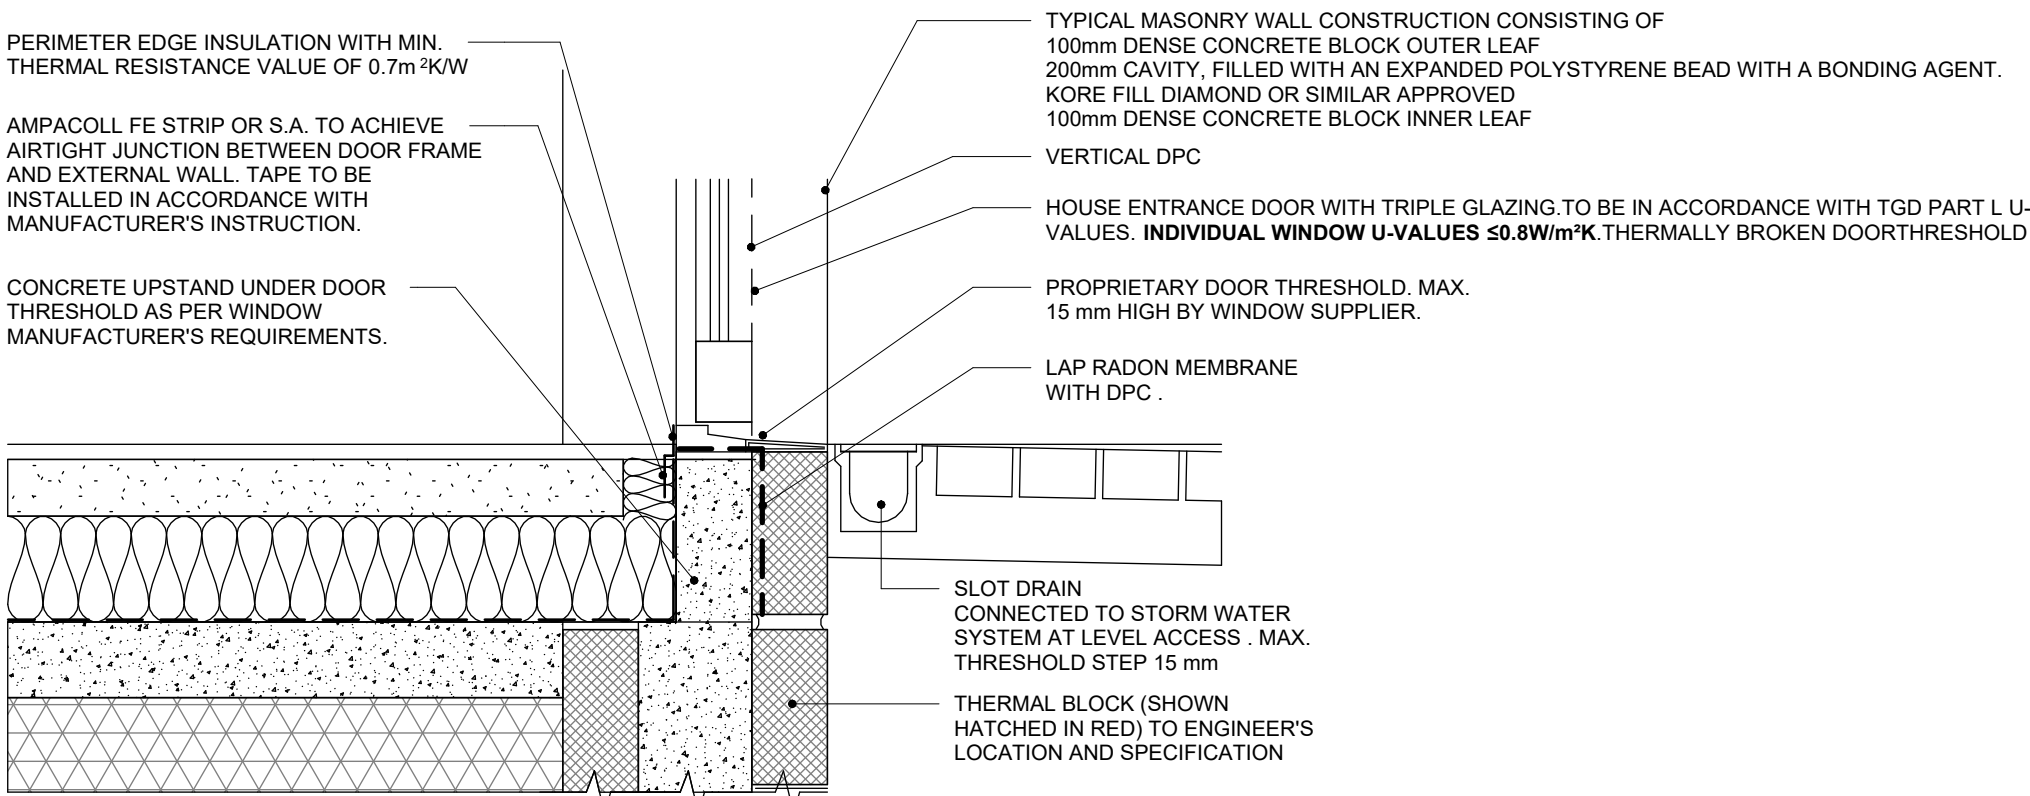

4 TYPICAL EXTERNAL DOOR TRESHHOLD


1 : 10

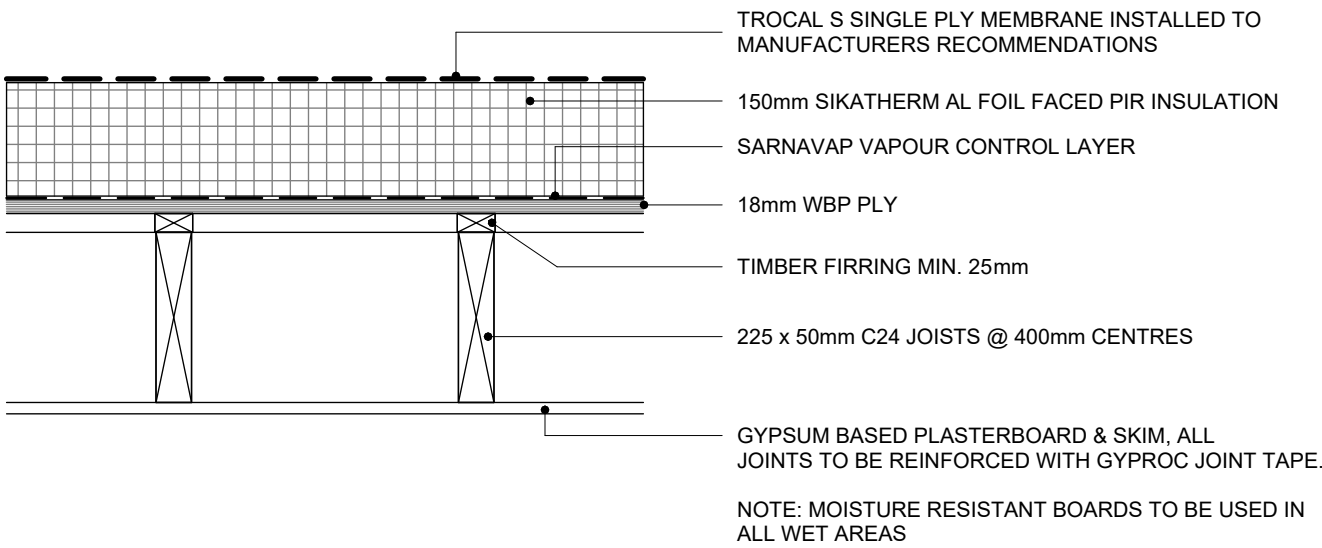

CURRENT BUILD-UP ACHIEVES U-VALUE OF 0.18W/m²K (MINIMUM 0.2W/m²K FOR FLAT ROOF)


5 TYPICAL FLAT ROOF DETAIL

1 : 10

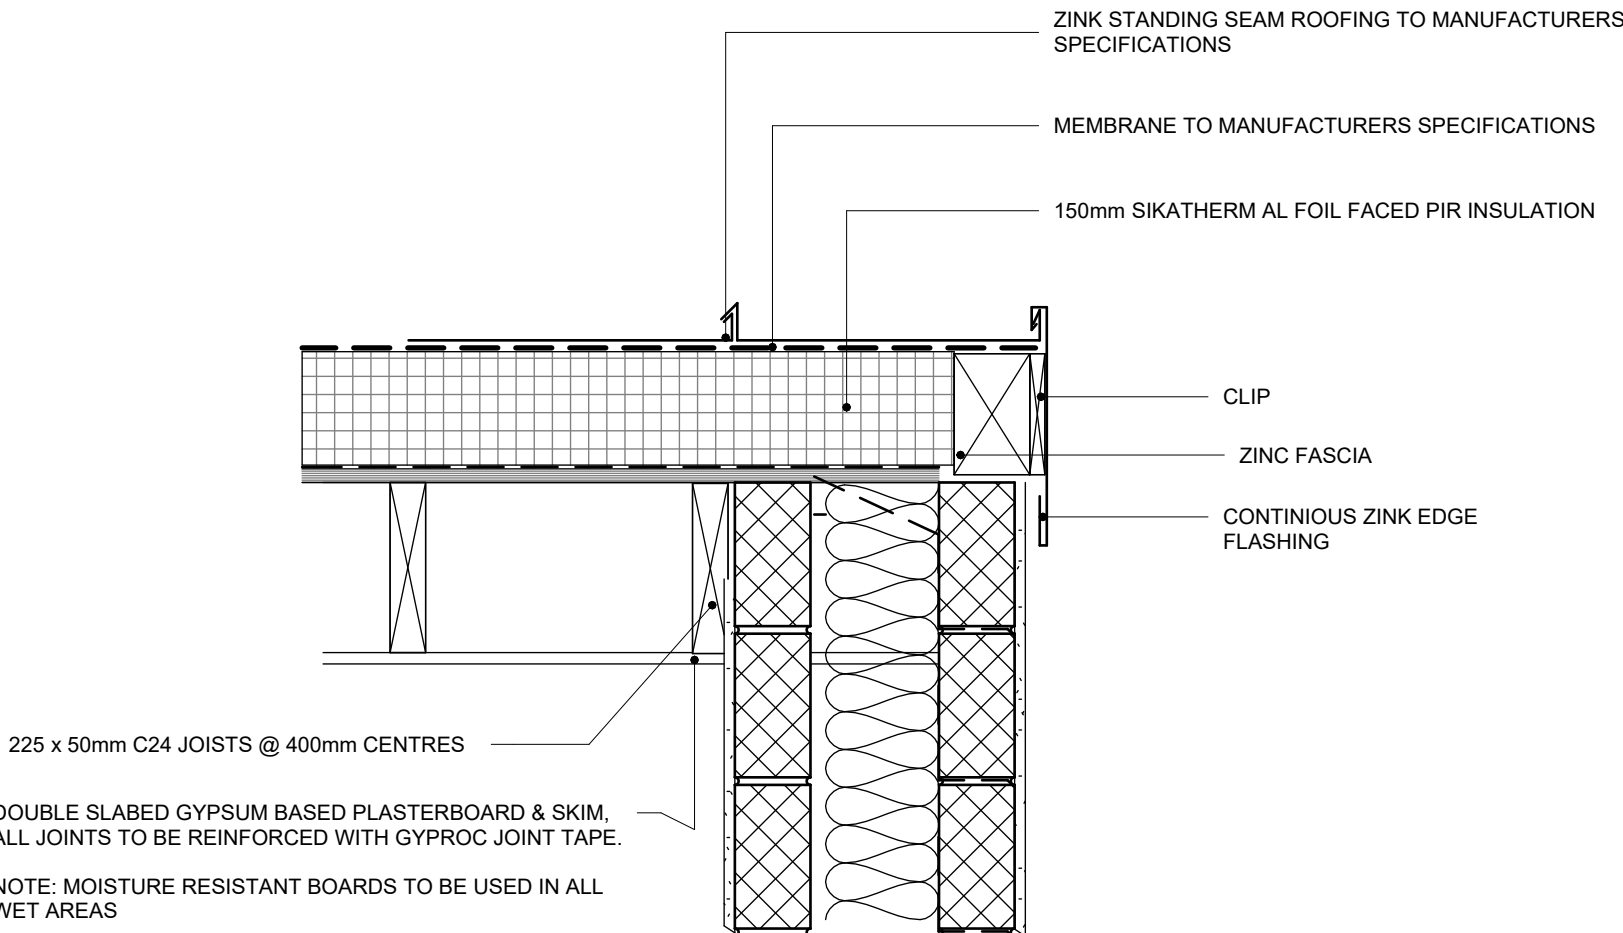

8 TYPICAL ZINC ROOF VERGE


1 : 10

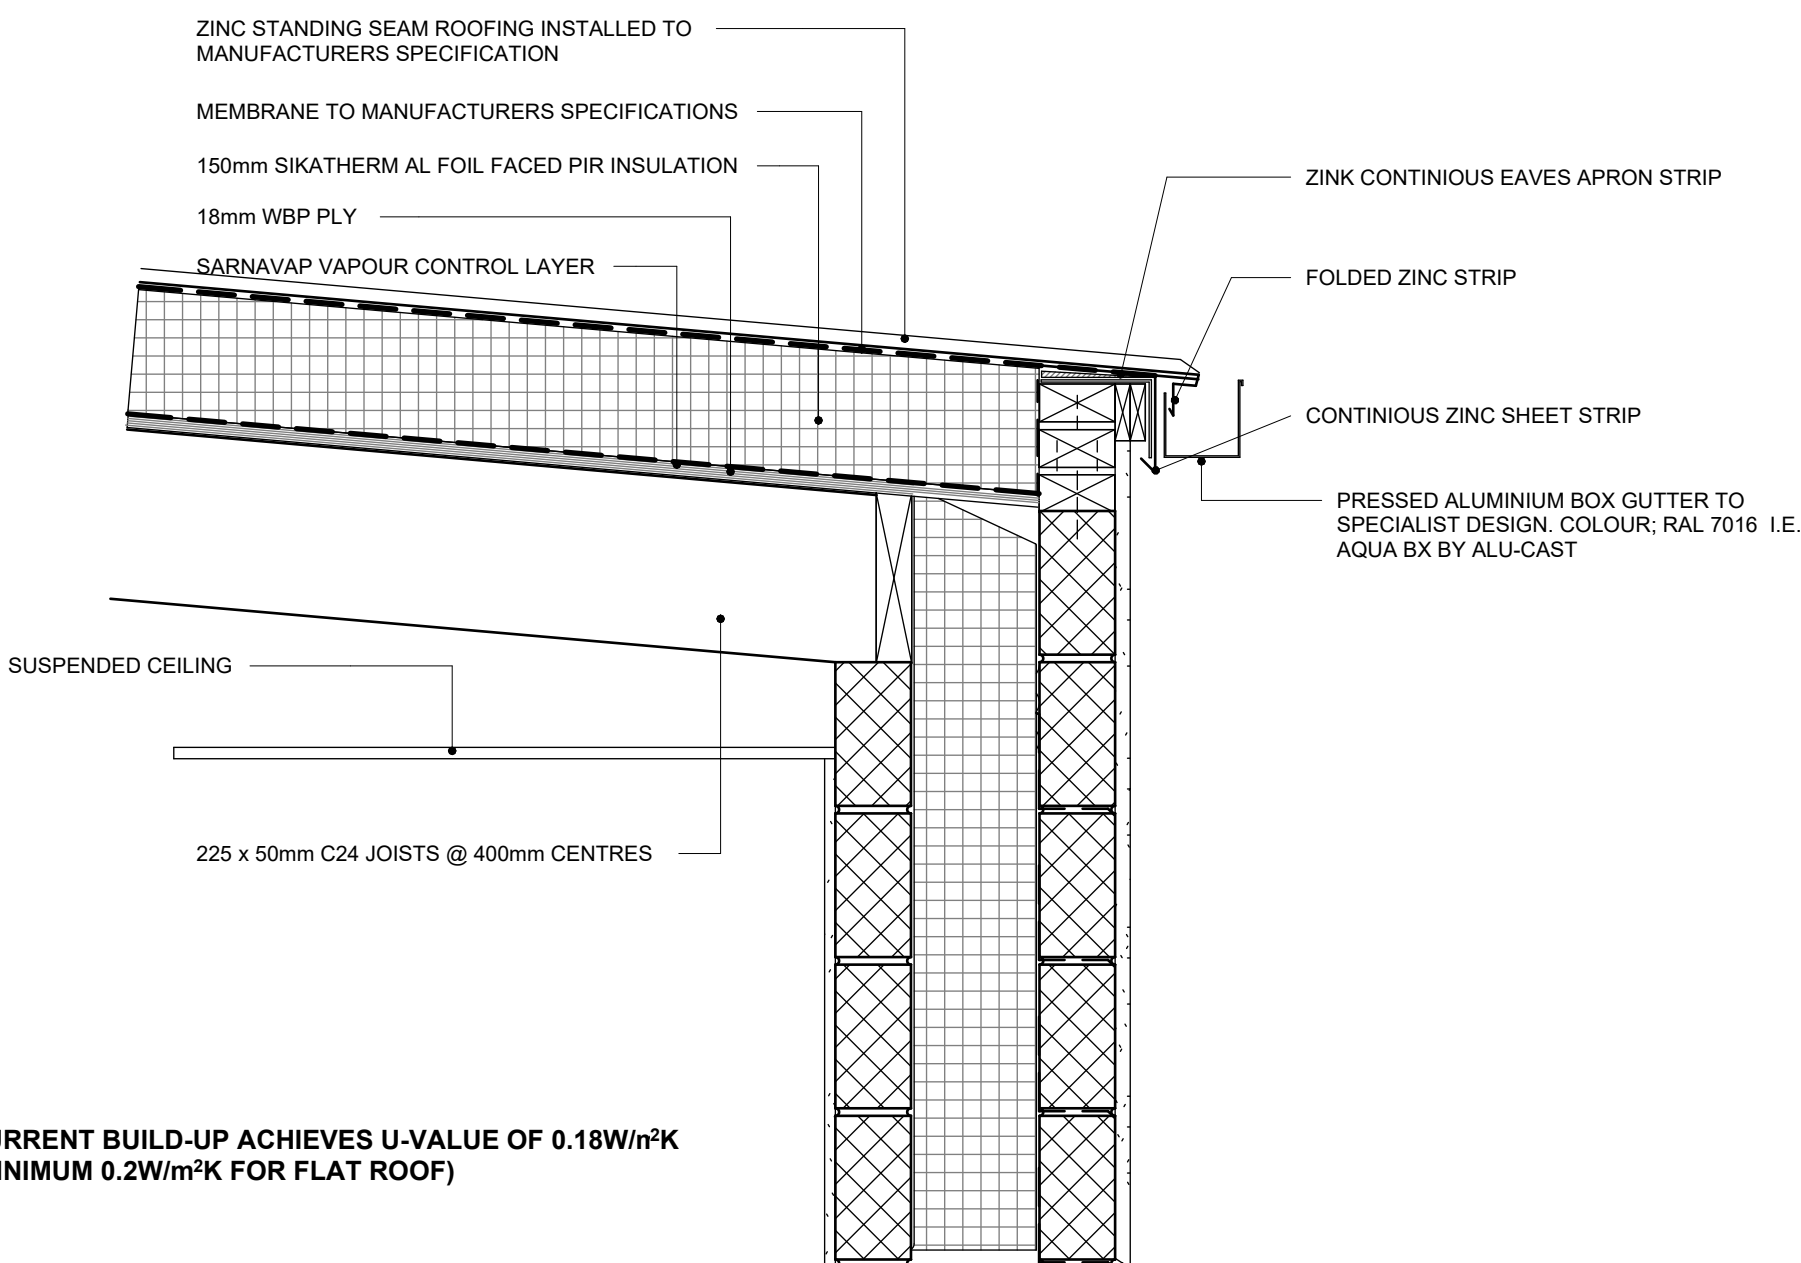

CURRENT BUILD-UP ACHIEVES U-VALUE OF 0.18W/m²K (MINIMUM 0.2W/m²K FOR FLAT ROOF)

6 ZINC WARM ROOF DETAIL

1 : 10

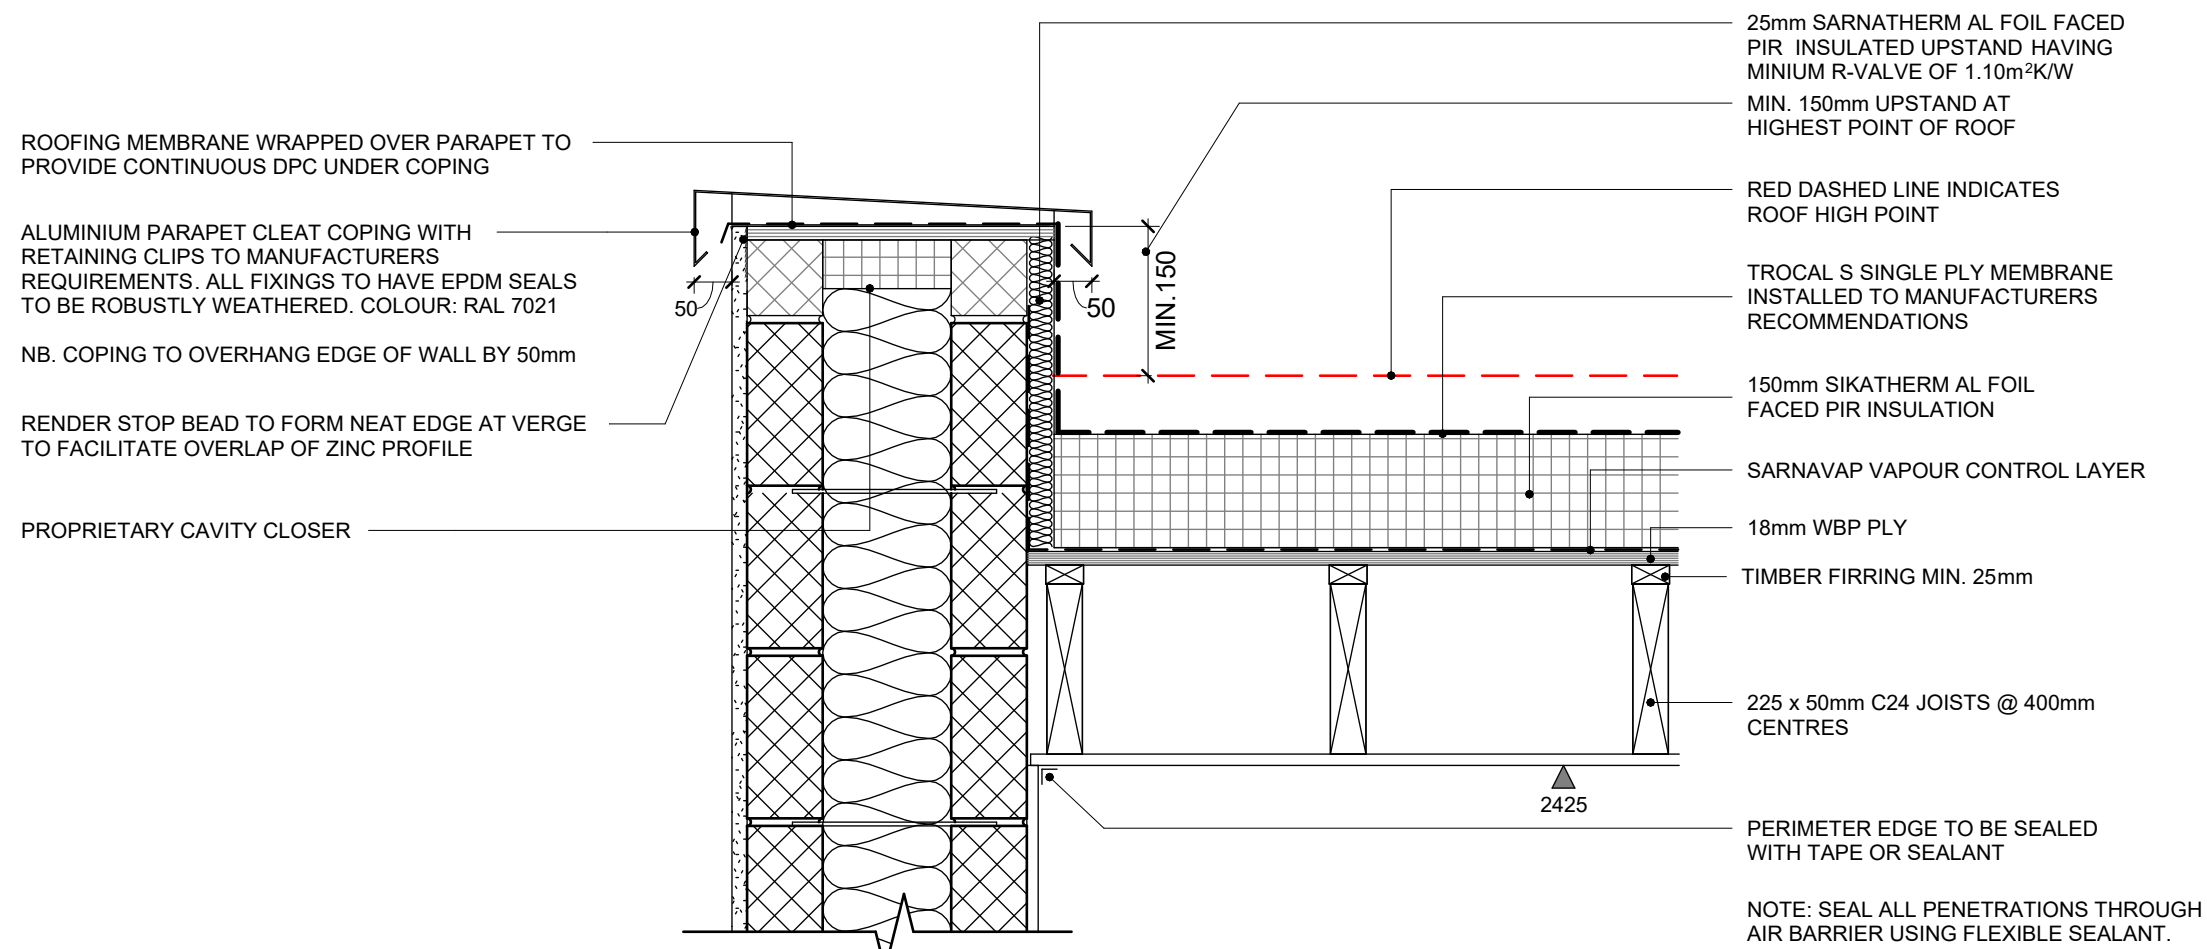

7 Flat Trocal Roof Parapet

1 : 10

DRAFT 17.07.2025