



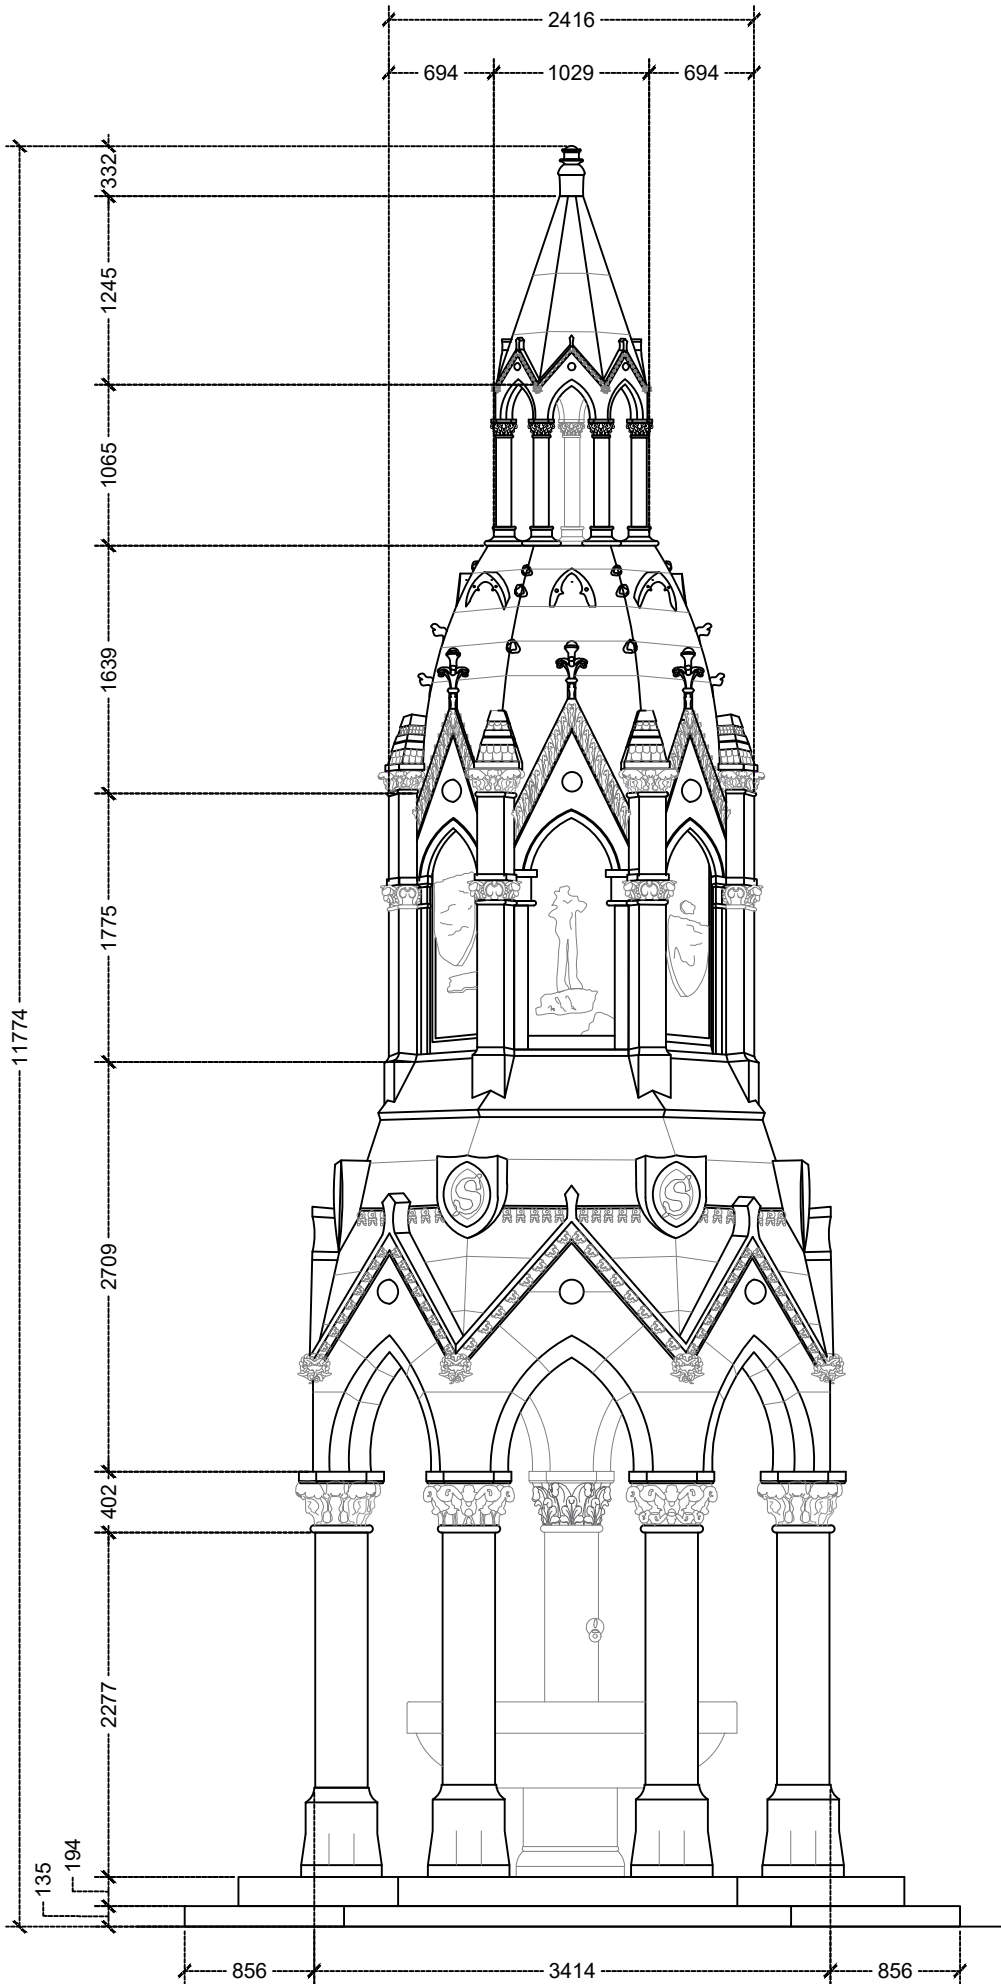

ELEVATION-01*

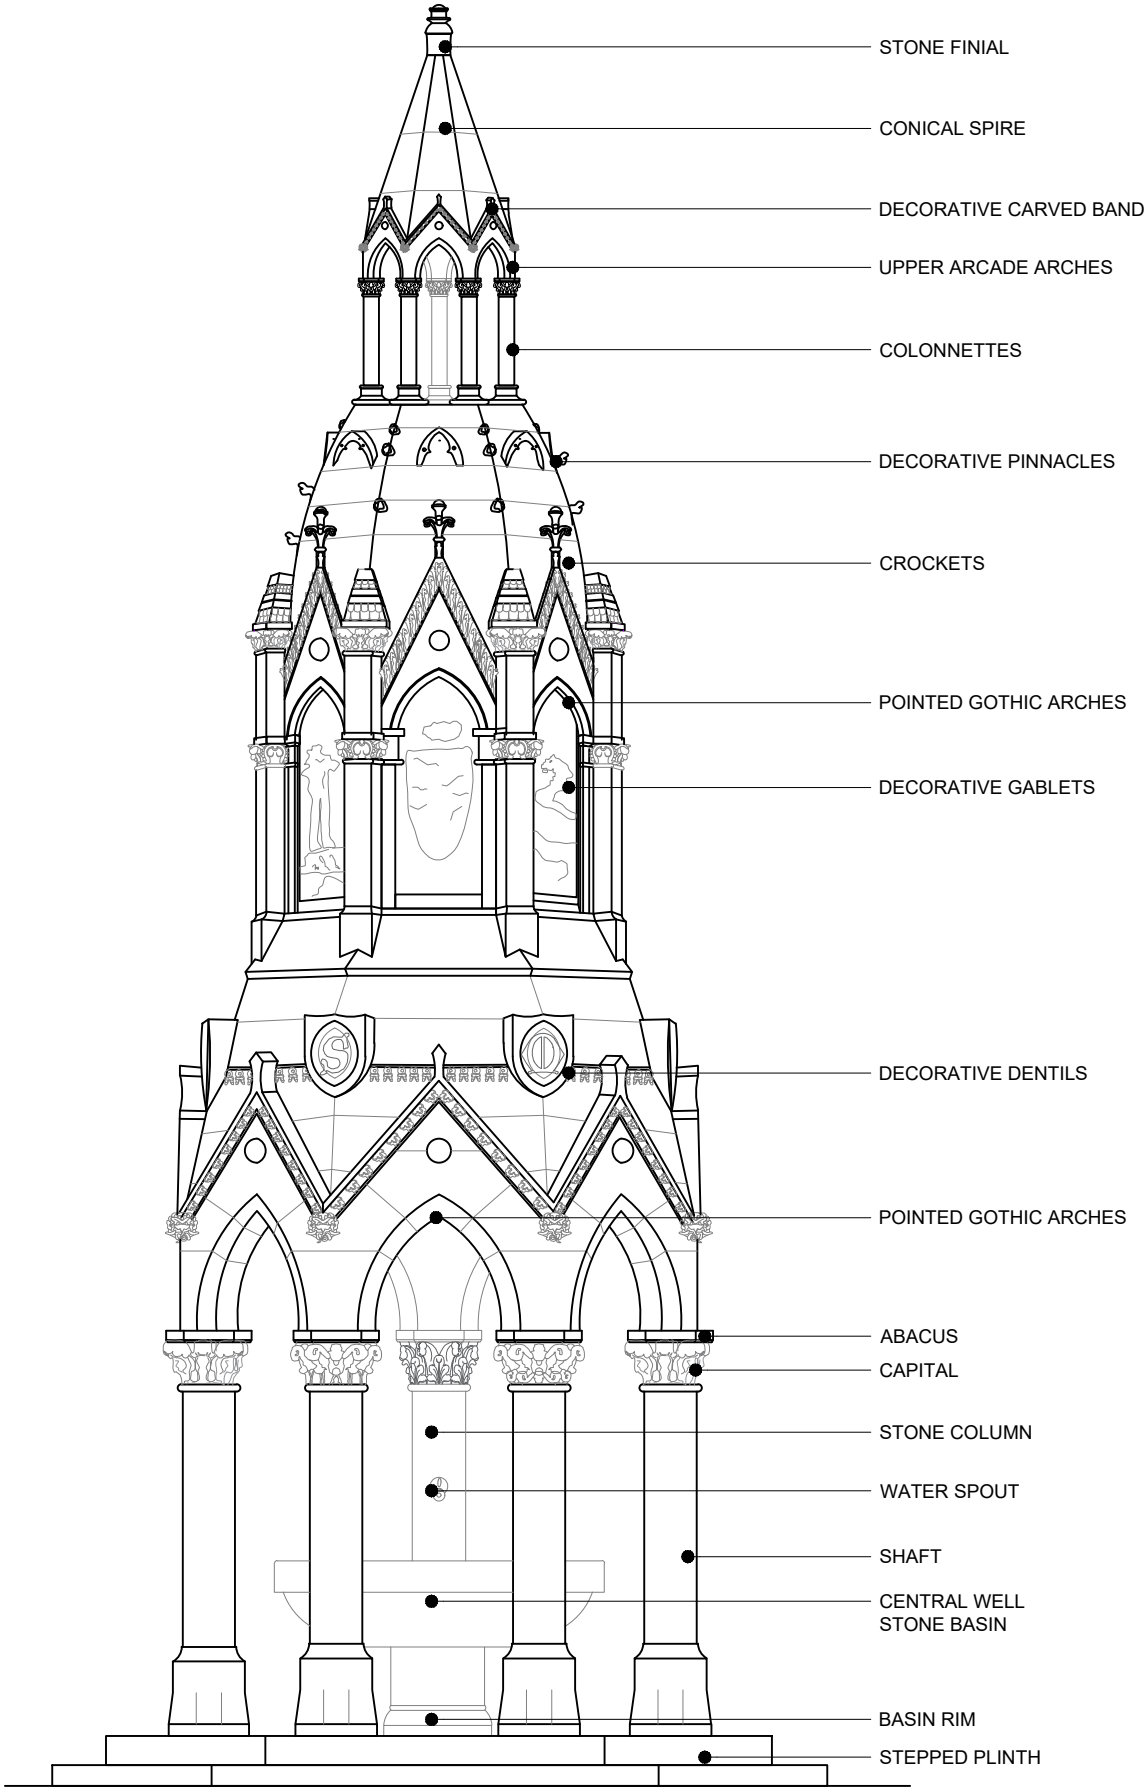

ELEVATION-02

GENERAL NOTES

ALL DIMENSIONS TO BE CHECKED ON SITE.

DO NOT SCALE FROM DRAWING.


DISCREPANCIES AND OMISSIONS TO BE REPORTED IMMEDIATELY TO CARRIG CONSERVATION INTERNATIONAL.

THIS DRAWING IS COPYRIGHT AND IS ISSUED ON THE CONDITION THAT IT IS NOT COPIED EITHER WHOLLY OR IN PART WITHOUT THE CONSENT IN WRITING OF CARRIG CONSERVATION INTERNATIONAL.


*THIS DRAWING IS BASED ON PHOTOGRAPHIC SURVEY. NO MEASURED SURVEY WAS CARRIED OUT FOR THIS STAGE. ALL MEASUREMENTS TO BE CHECKED ON SITE BY CONTRACTOR.

KEY / CODES

- 1. MORTAR REPAIR TO SPALLING AND DELAMINATING SURFACE
- 2. CLEAN CARBON STAINING
- 3. CLEAN BIOLOGICAL STAINING AND REMOVE PLANT LIFE
- 4. CONSOLIDATION OF DECORATIVE ERODED AREAS
- 5. GROUT FILLING TO CRACK
- 6. REMOVE UNSUITABLE COVERING/MATERIAL
- 7. LOCALISED DAMAGED FABRIC TO BE REPAIRED WITH MORTAR
- 8. STONE INDENT OR GRAFT REPAIR

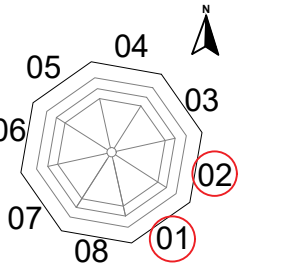

MONUMENT - KEY PLAN

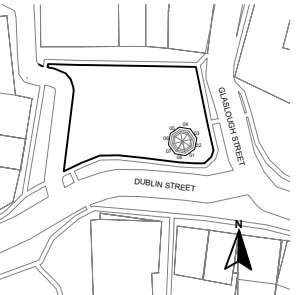

SITE CONTEXT - KEY PLAN

REV	DATE	DESCRIPTION
00	13.08.26	ELEVATIONS

PROJECT

ROSSMORE MONUMENT
MONAGHAN

CLIENT

MONAGHAN CO. CO

CARRIG
CONSERVATION INTERNATIONAL

Carrig Conservation,
Atlantis Building,
South Cumberland Street,
Dublin 2
D02 V588

Tel: +353 (0)1 5529080
Email: admin@carrig.ie
Web: www.carrig.ie

DRAWING TITLE

ELEVATIONS - SIDE 1, 2

STATUS

TENDER

PROJECT NUMBER: 26027

DATE DRAWN: AUGUST 2026

SCALE: 1:50 @ A3

DRAWN BY: FAR

CHECKED BY: TD

DRAWING NUMBER

2001

REVISION

R00

© 2026 CARRIG CONSERVATION INTERNATIONAL LTD

SCALE - 1:50 in MM

