


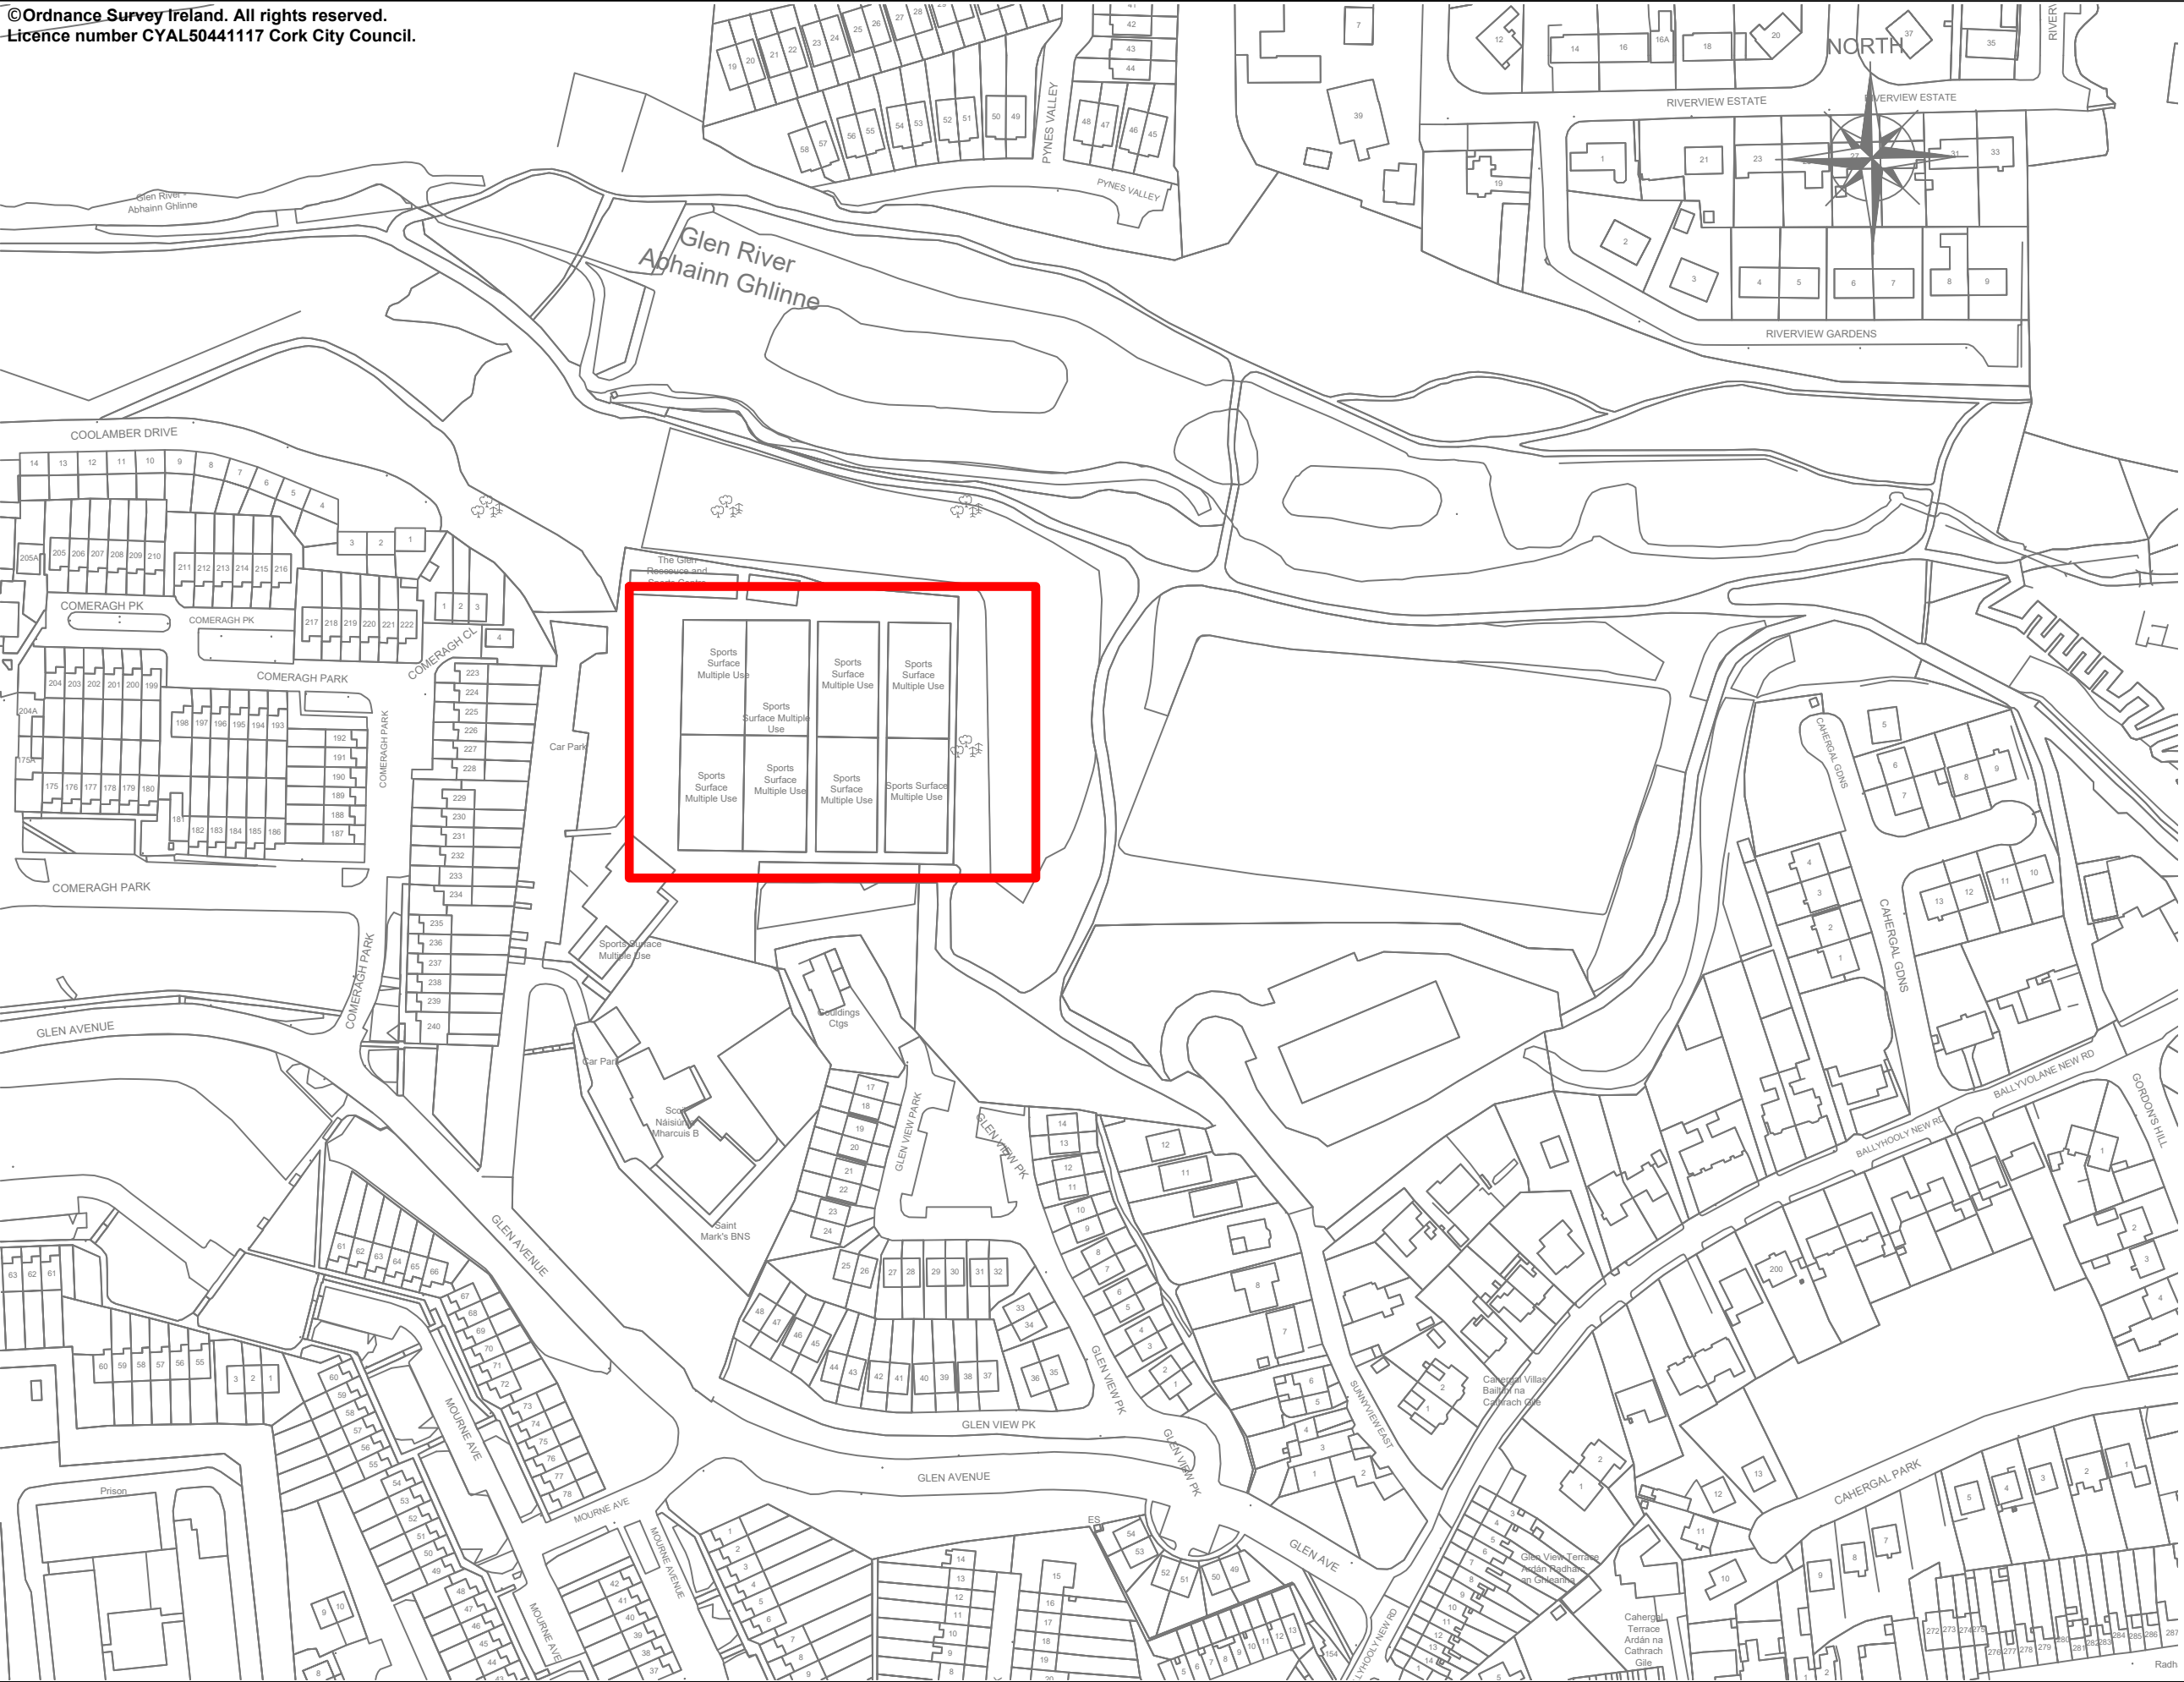

Figured dimensions only to be taken from this drawing. All dimensions to be checked on site. Design Office to be informed immediately of any discrepancies before work proceeds.

Notes

**The Glen Resource & Sport Centre,
Glen Ave,
The Glen,
Cork**

Site Location:



REV	BY	CHKD	APPR	DATE	DESCRIPTION

PROJECT:
THE GLEN RESOURCE CENTRE

TITLE:
SITE LOCATION

Comhairle Cathrach Chorcaí
Cork City Council

Parks and Cemeteries,
City Hall
Cork.
Tel: (021) 4924000
Fax: (021) 4924651
E-mail: recreation@corckcity.ie



**Local Area Development and Operations
Directorate, Parks & Recreation Dept.**

DRAWN: A.DEMPSEY	SCALE @ A3: 1:1000	FILE NAME: 2025.08.26TheGlenResourceCentre*	REV:
CHECKED: J.KEANE	DATE: 27/08/2025	DRAWING NO: PK-THEGLENRES-DR-001	A
APPROVED: S.SCULLY	STATUS: PRELIMINARY		